



Notes

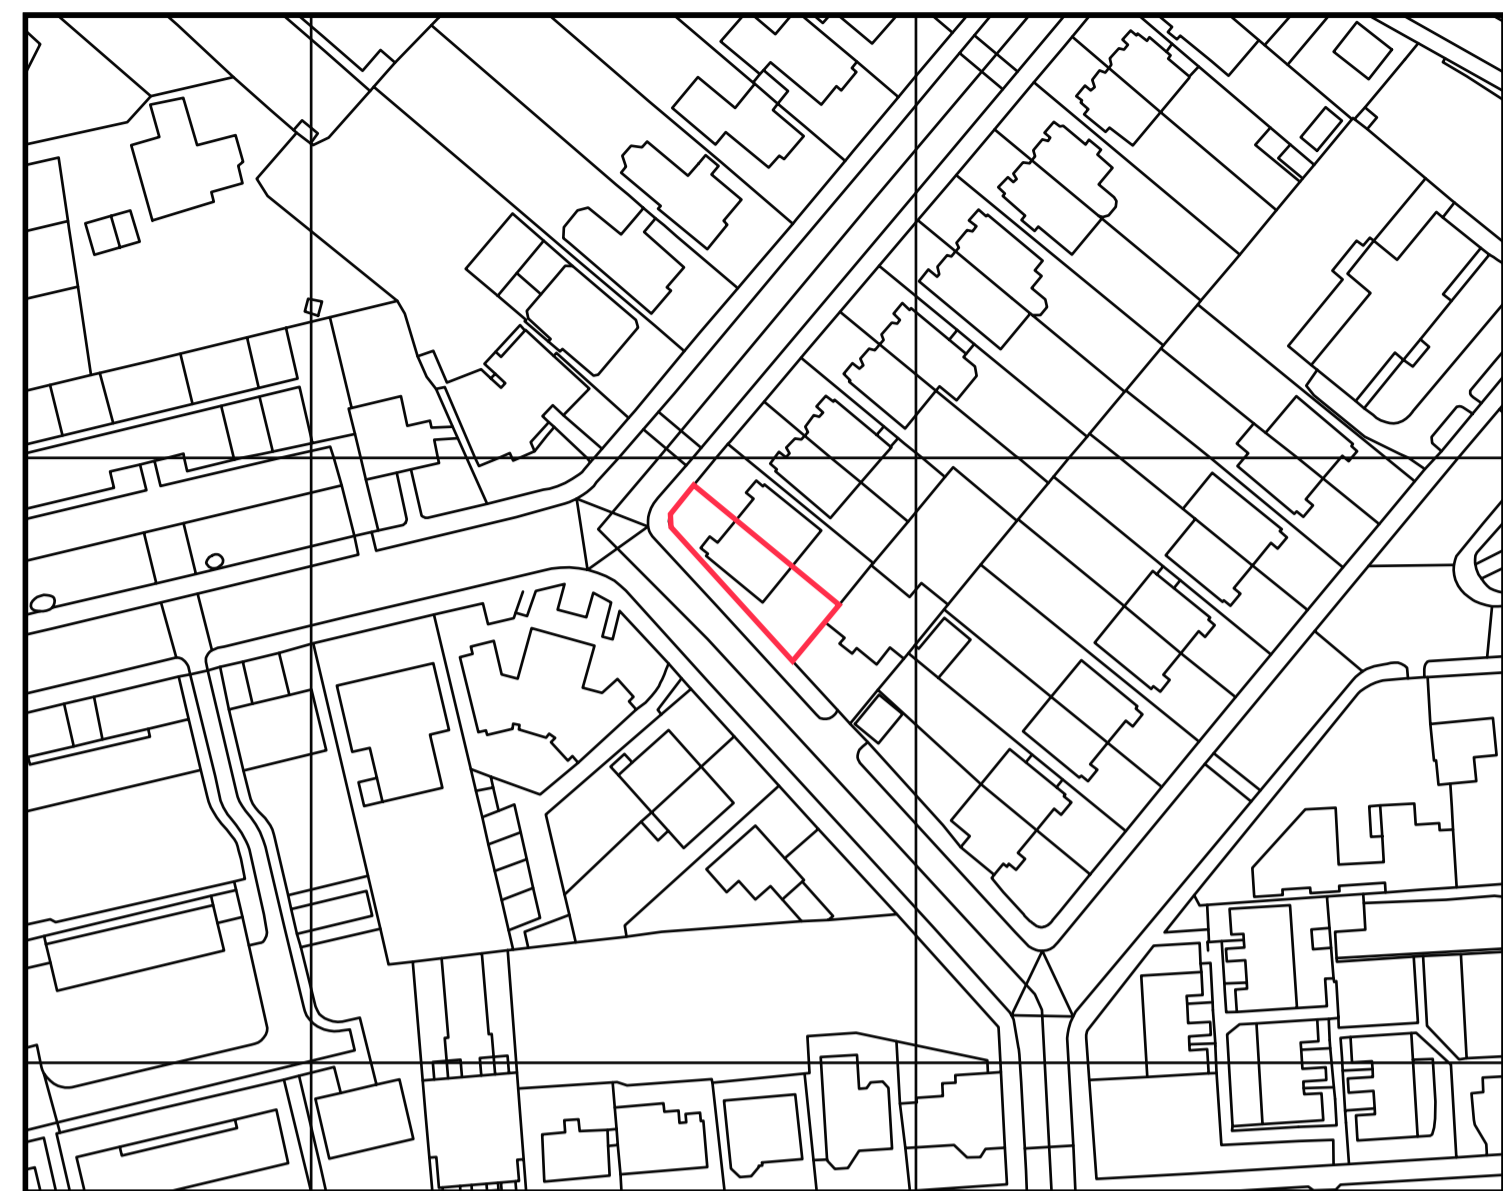

Location plan 1:1250

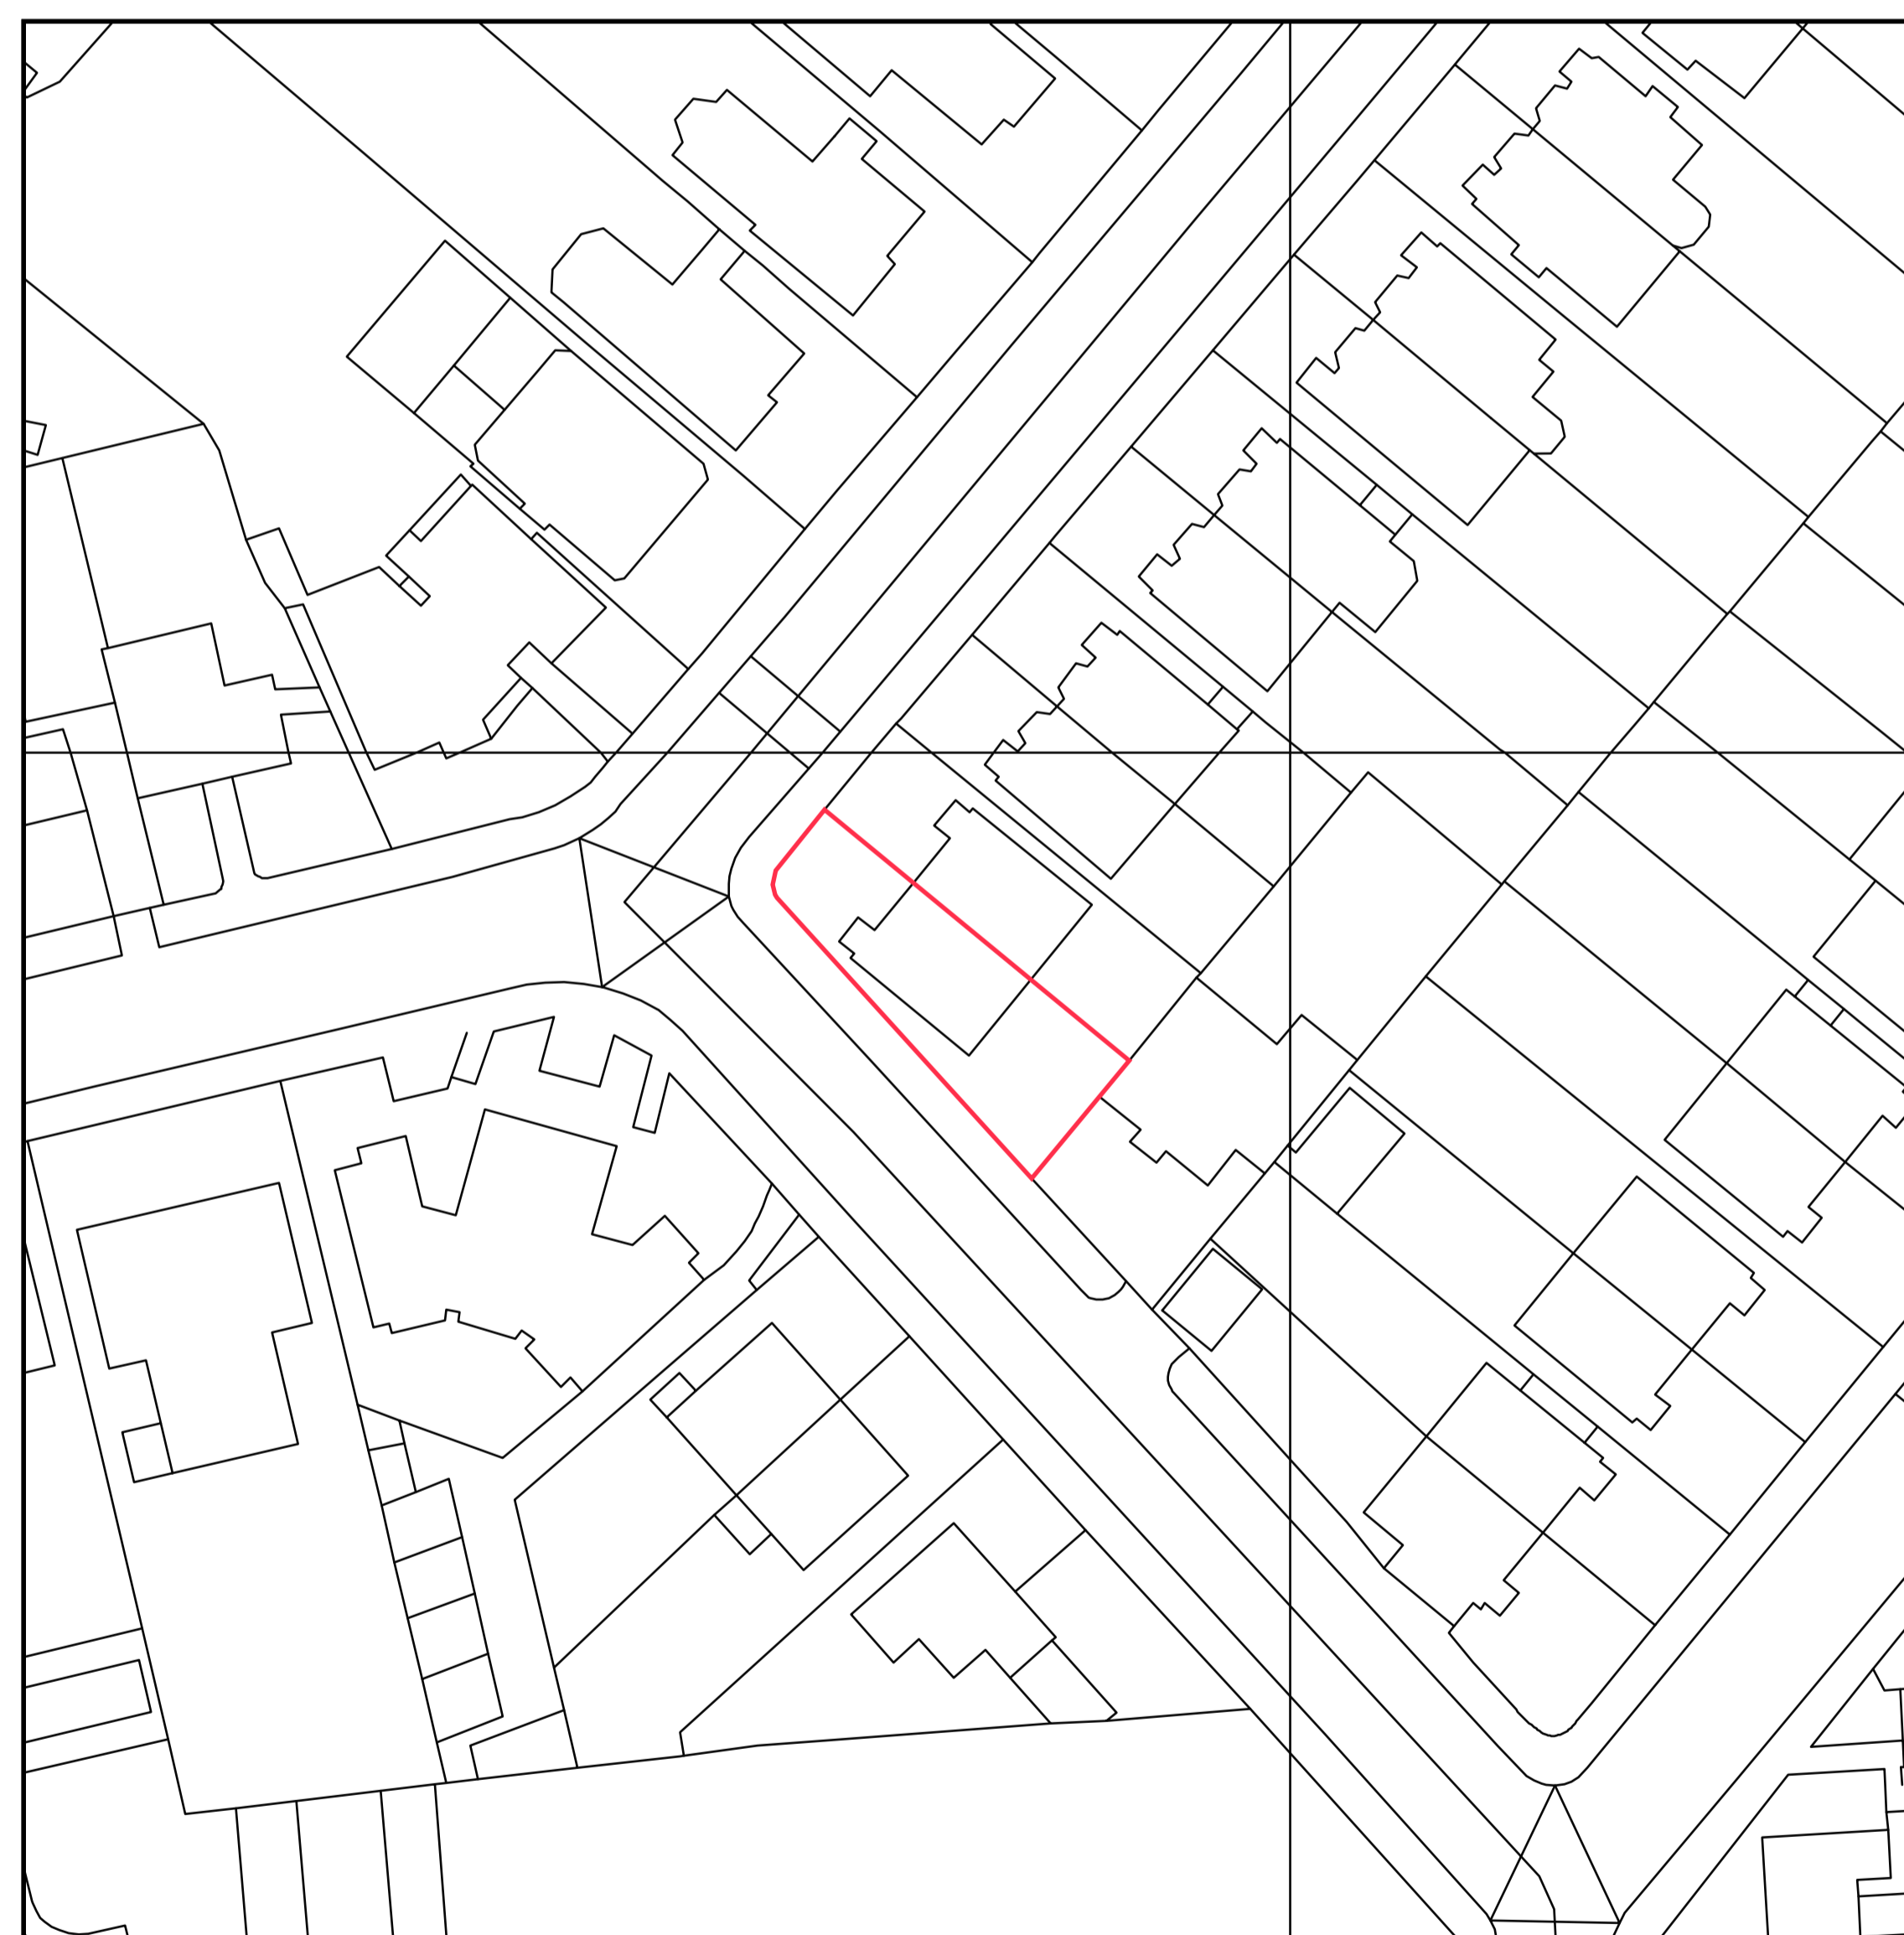

Location plan 1:500

