
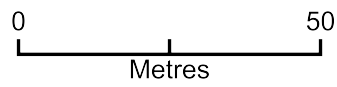


Garden Room

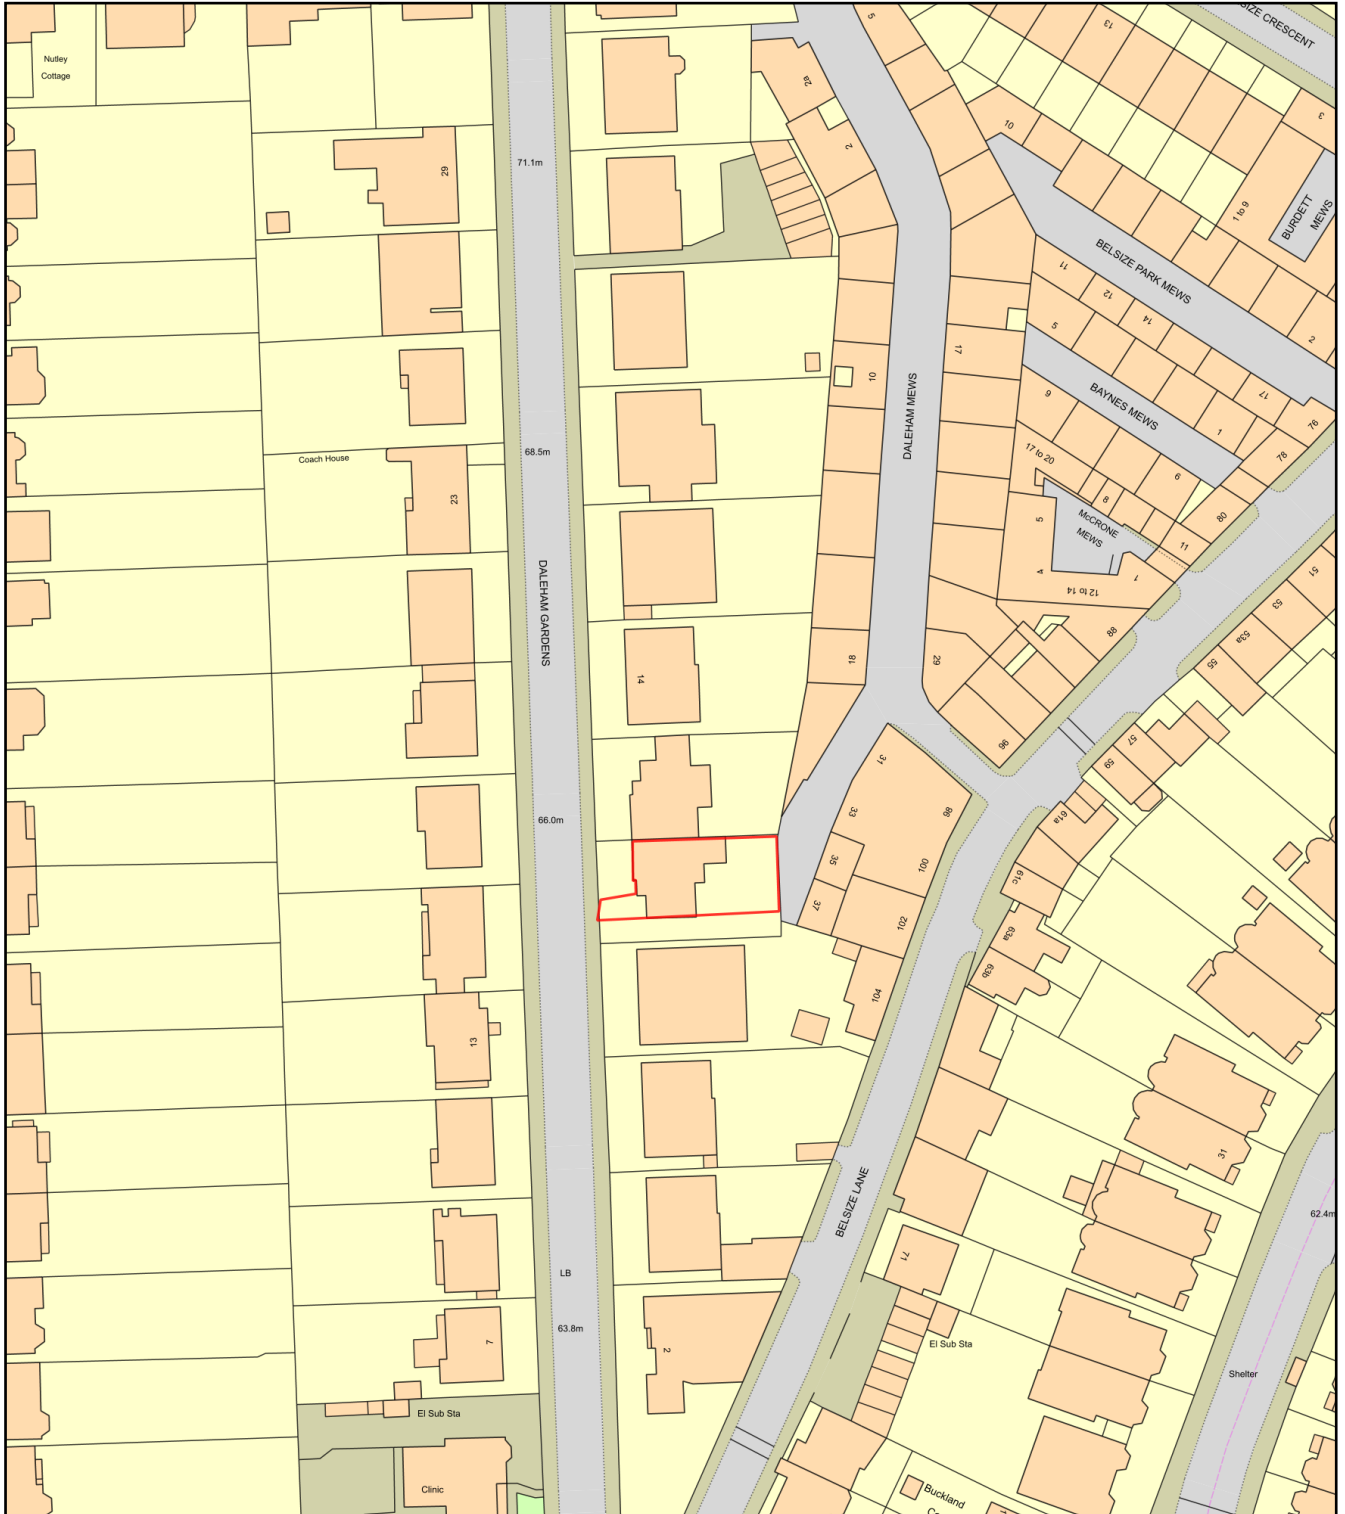

Plan Produced for: Will Nicholson

Date Produced: 12 Dec 2020

Plan Reference Number: TQRQM20347105012463

Scale: 1:1250 @ A4