


STORE CROSS SECTION

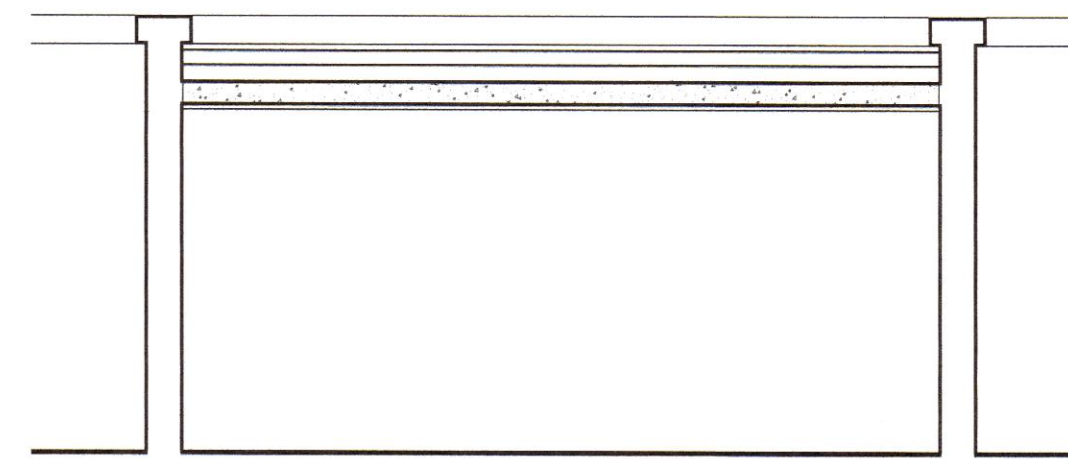


STORE LONG SECTION

SPECIFICATION:


ROOF - 38mm STONE FLAGS WITH FALL TO FRONT, ON SAND & CEMENT BED, ON 65mm PRESTRESSED CONCRETE LINTELS BEARING ON TO 100 x 100 x 12mm HEAVY DUTY MILD STEEL ANGLES BUILT INTO SIDE WALLS.
WALLS - CONCRETE COPINGS TO MATCH EXISTING, ON WHITE PAINTED RENDERED BRICKWORK.
DOORS - STAINED S/W LEDGED & BOARDED DOORS WITH STRAP HINGES, IN STAINED S/W FRAMES

NOTE:


PLEASE SEE SEPARATE LANDSCAPING LAYOUT DRAWINGS FOR DETAILS OF EXISTING & PROPOSED PLANTING AND PAVING.

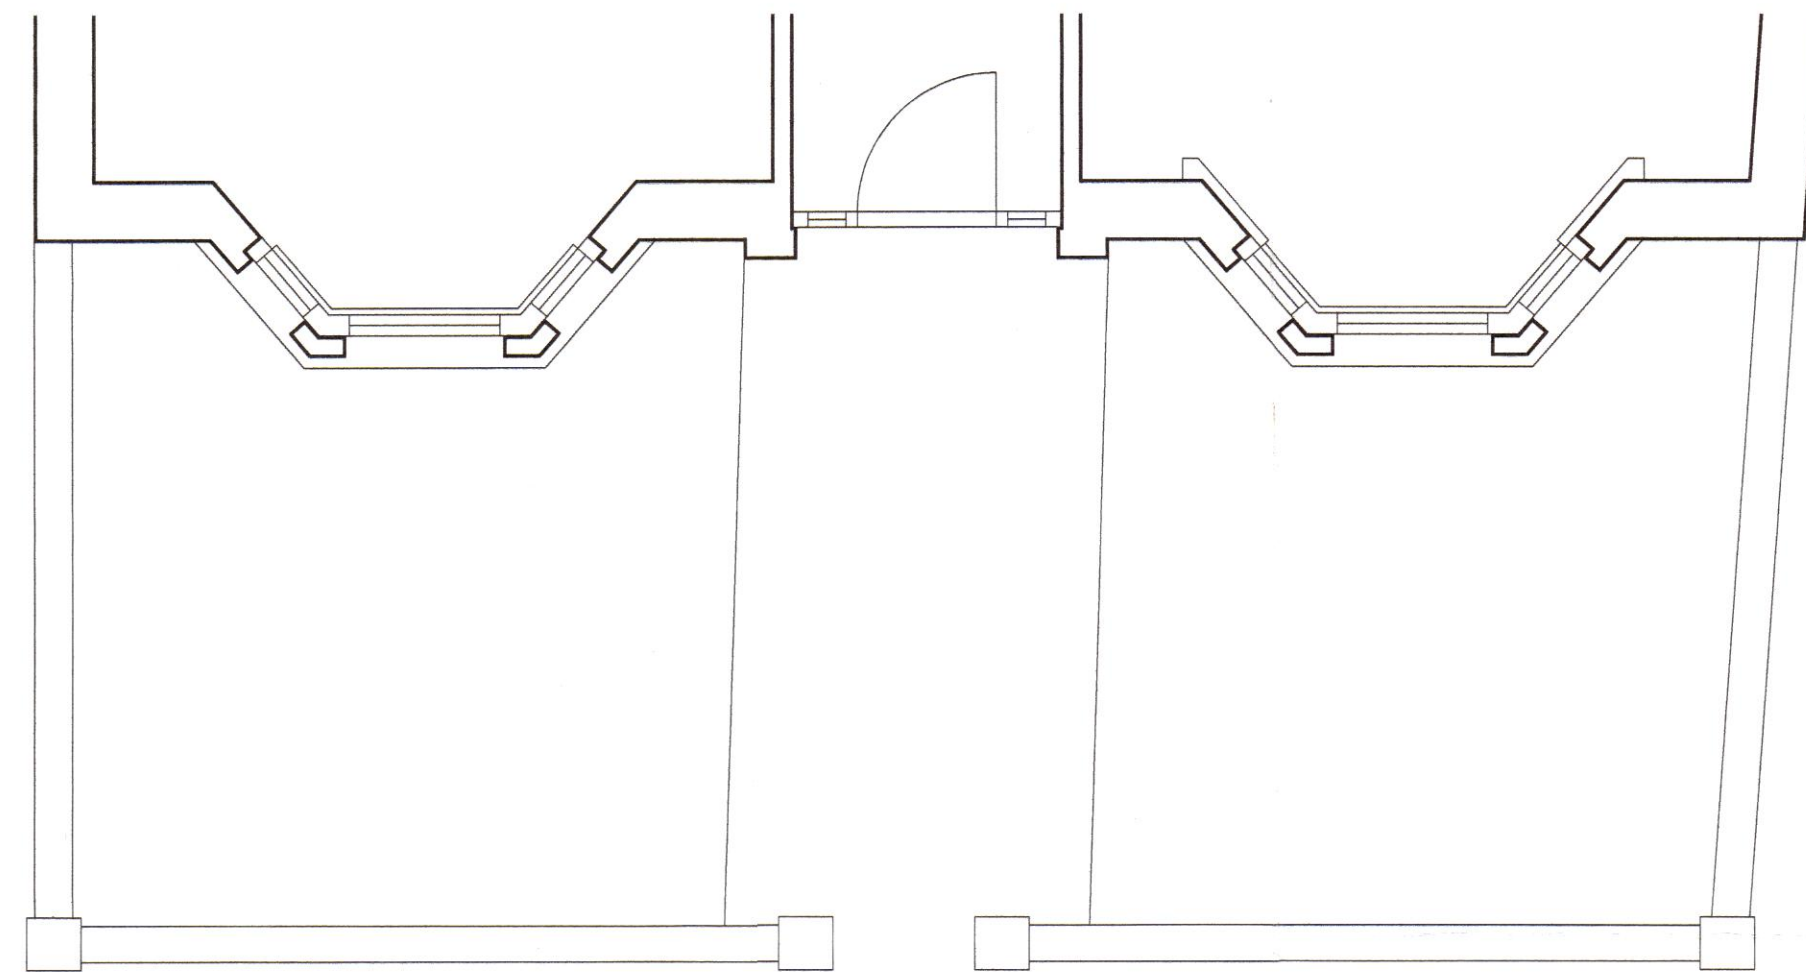


FRONT GARDEN PLAN - EXISTING

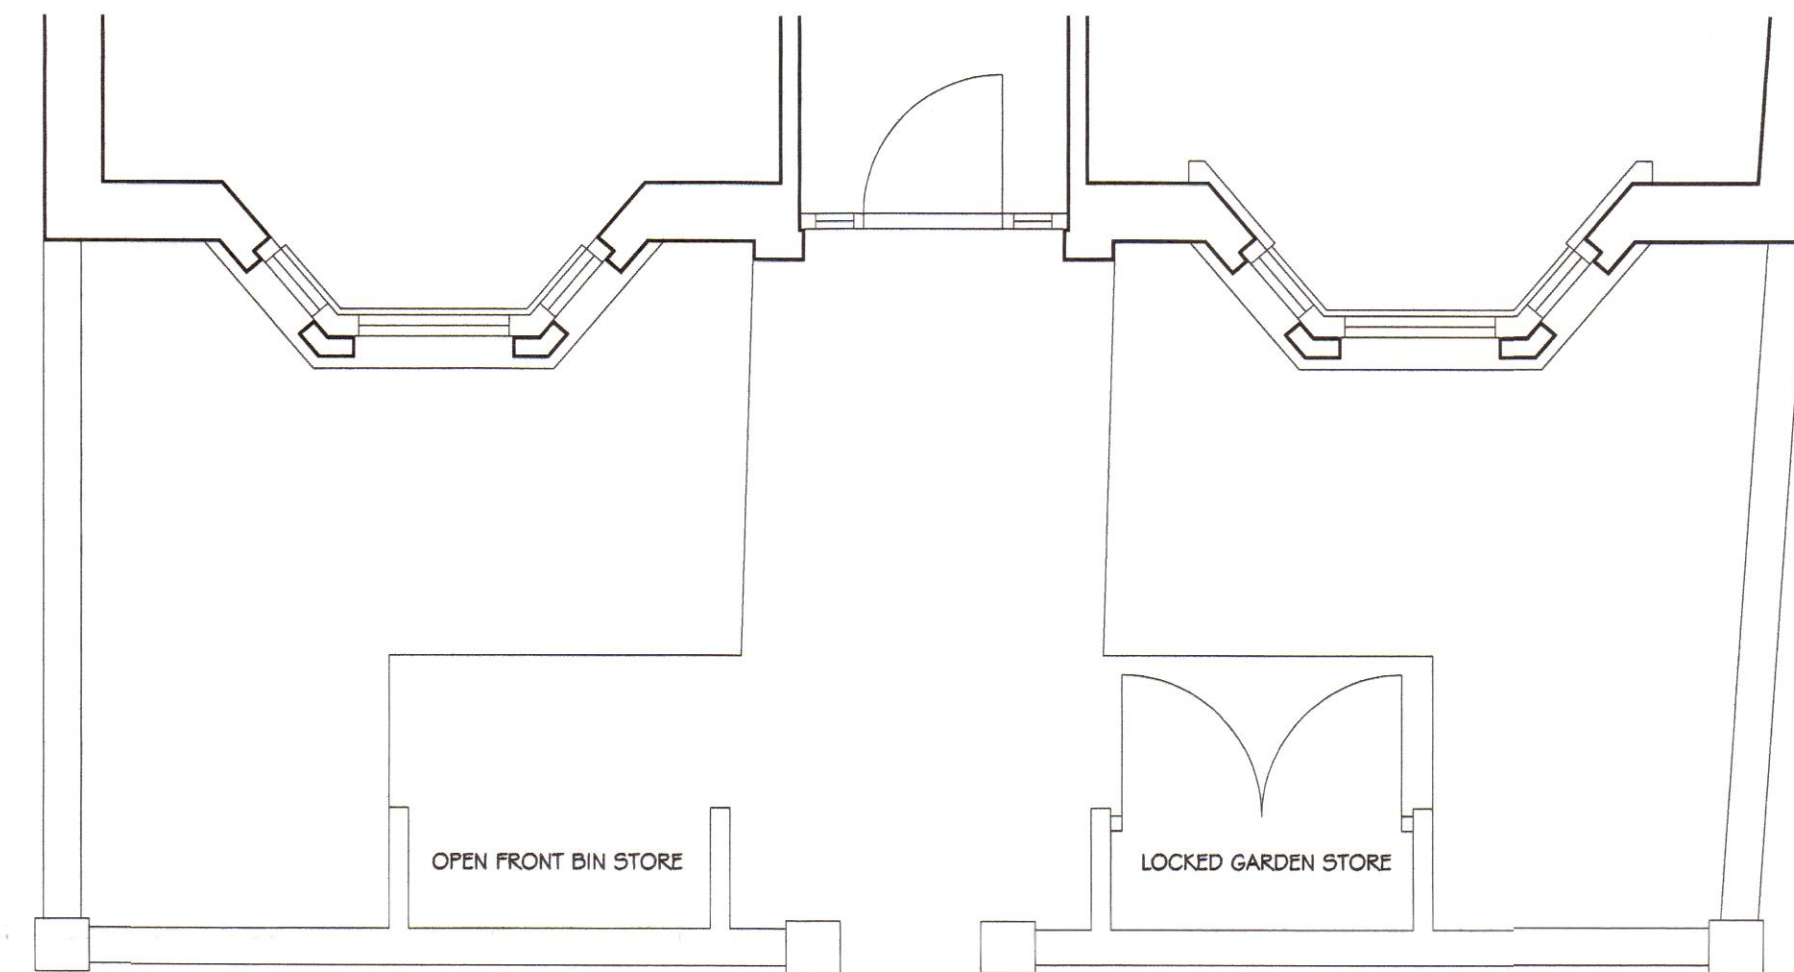


FRONT GARDEN PLAN - PROPOSED

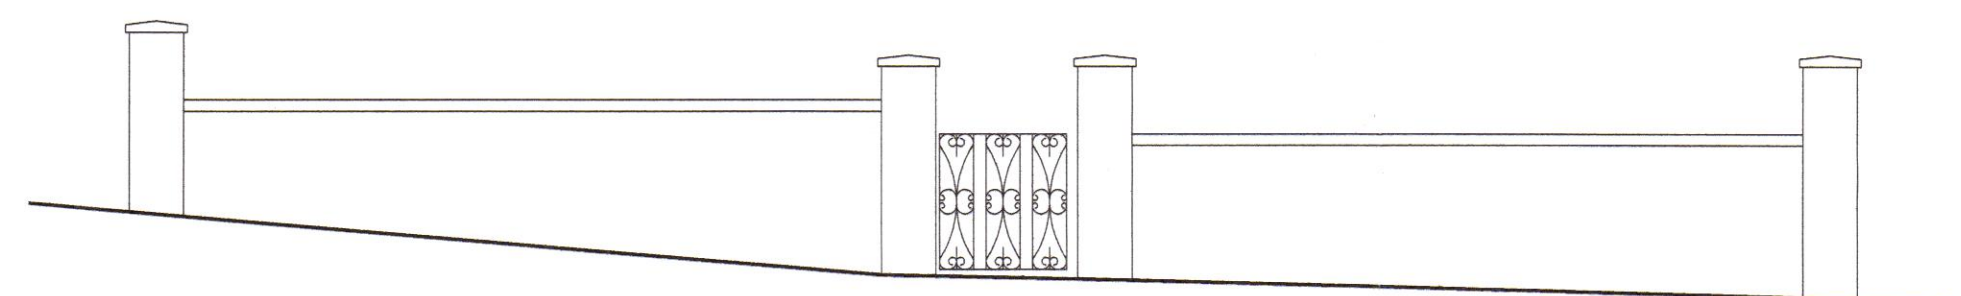


EXISTING EXTERNAL ELEVATION

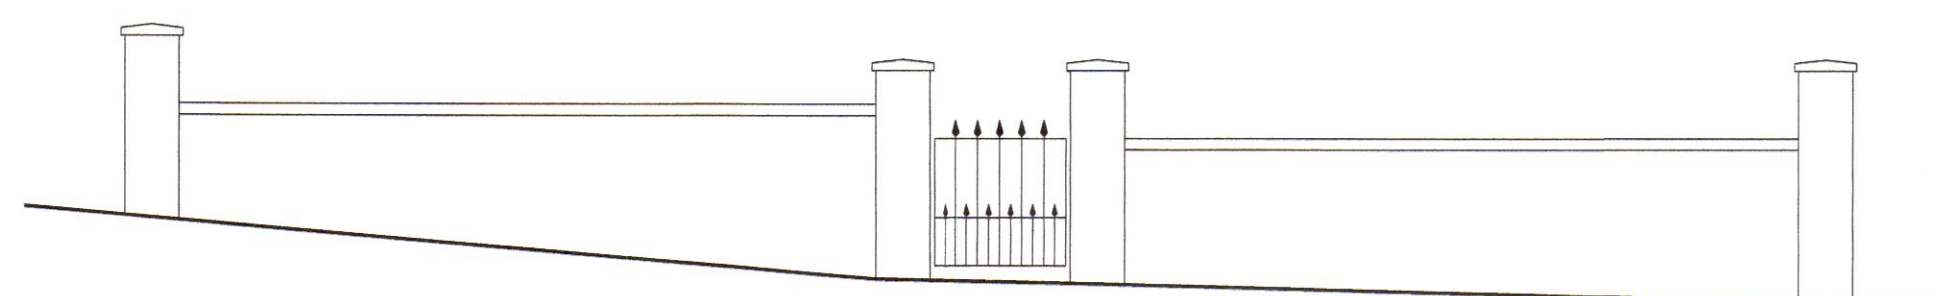


PROPOSED EXTERNAL ELEVATION

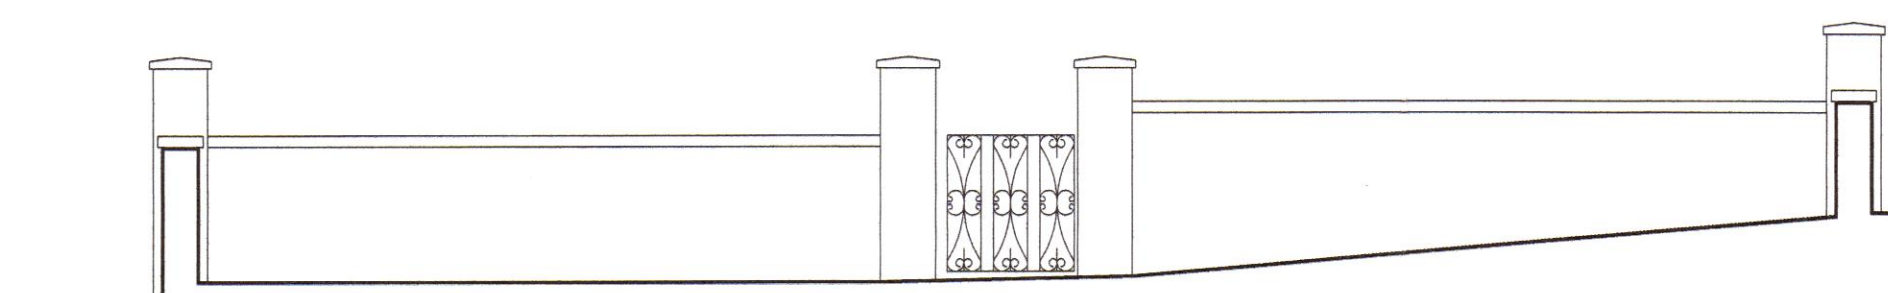

EXISTING INTERNAL ELEVATION

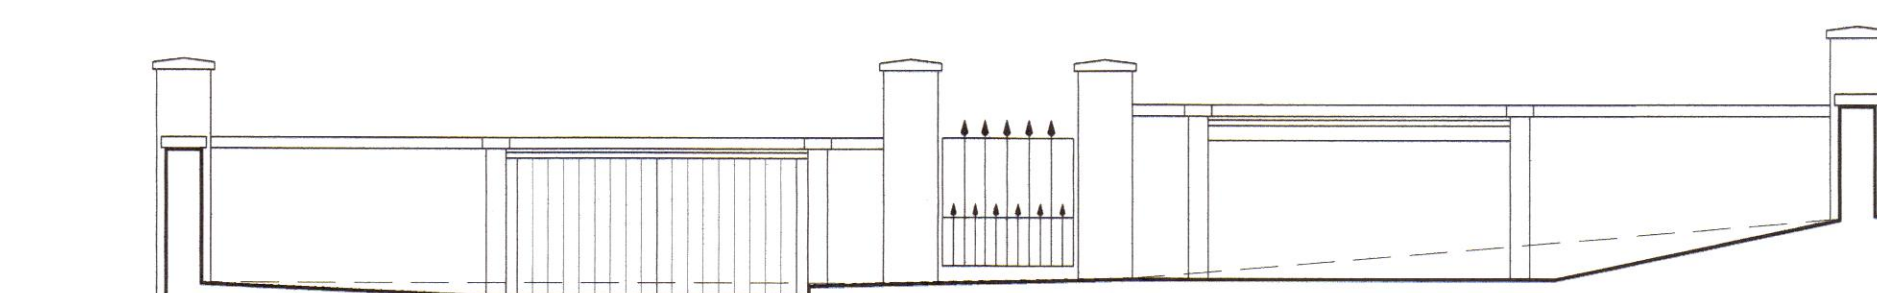

PROPOSED INTERNAL ELEVATION

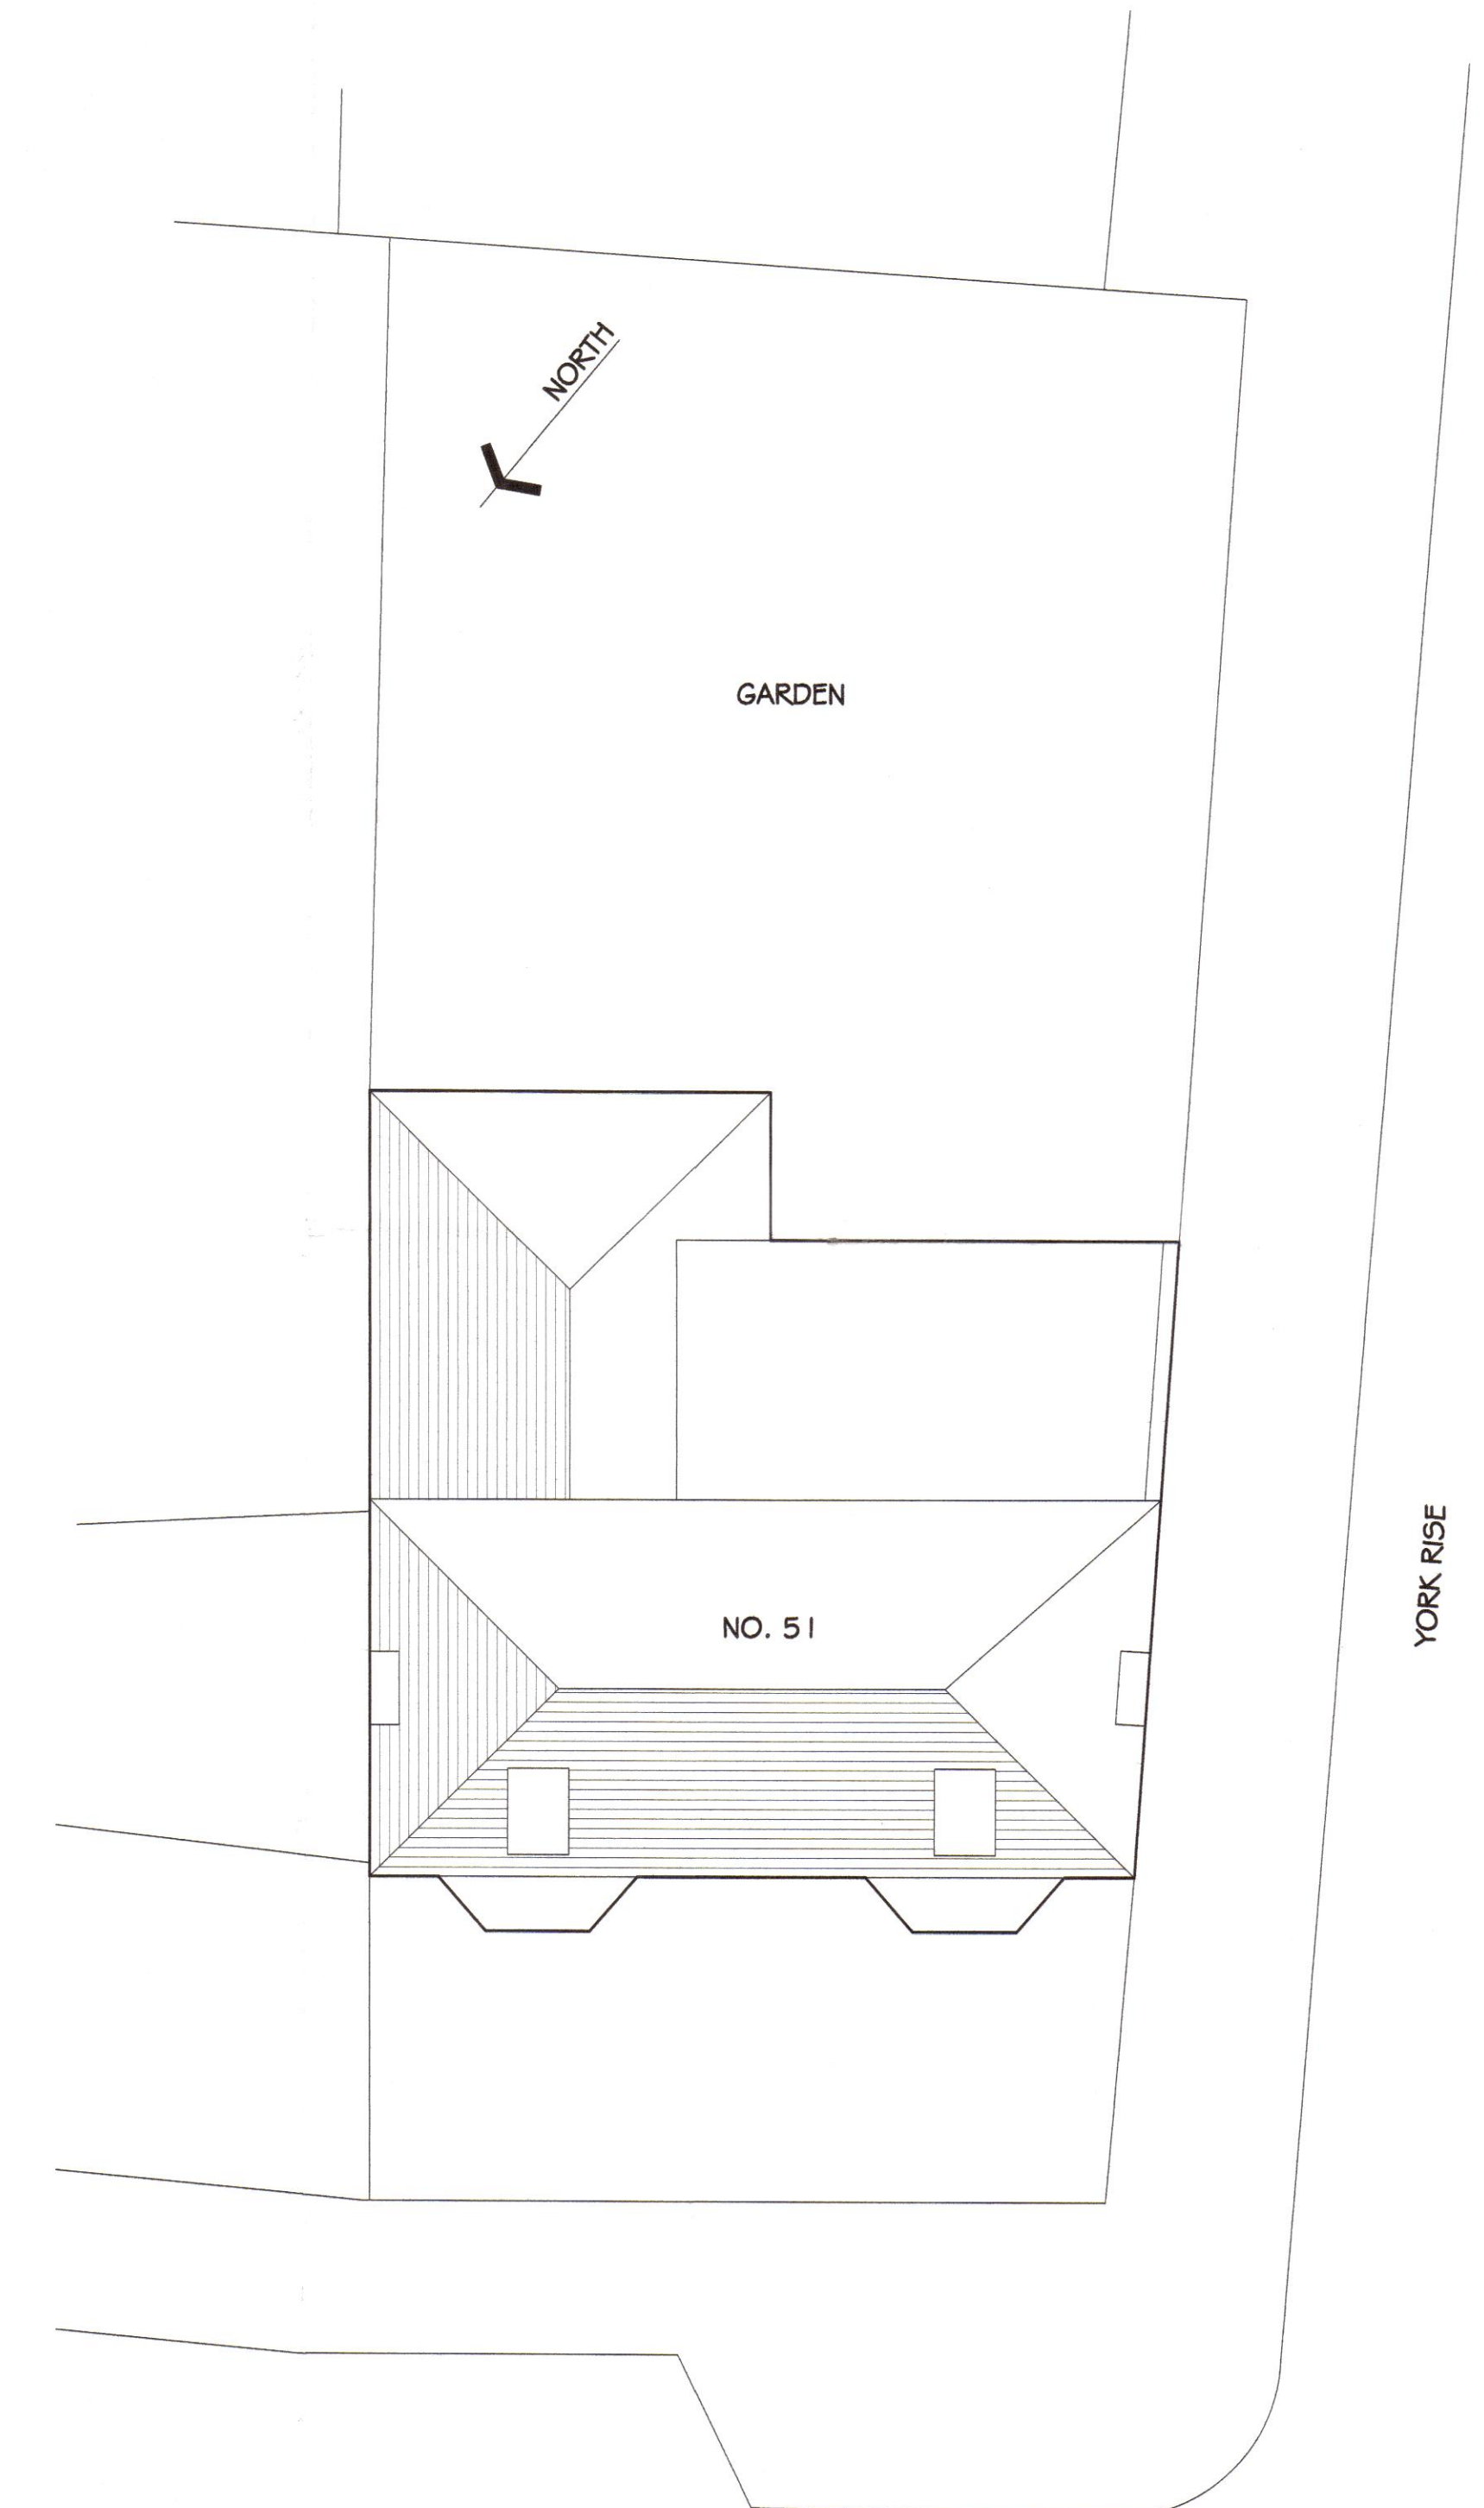

SITE PLAN

DARTMOUTH PARK ROAD

PLANS APPROVED

24 SEP 2012

96121 39991P