


PLANS APPROVED

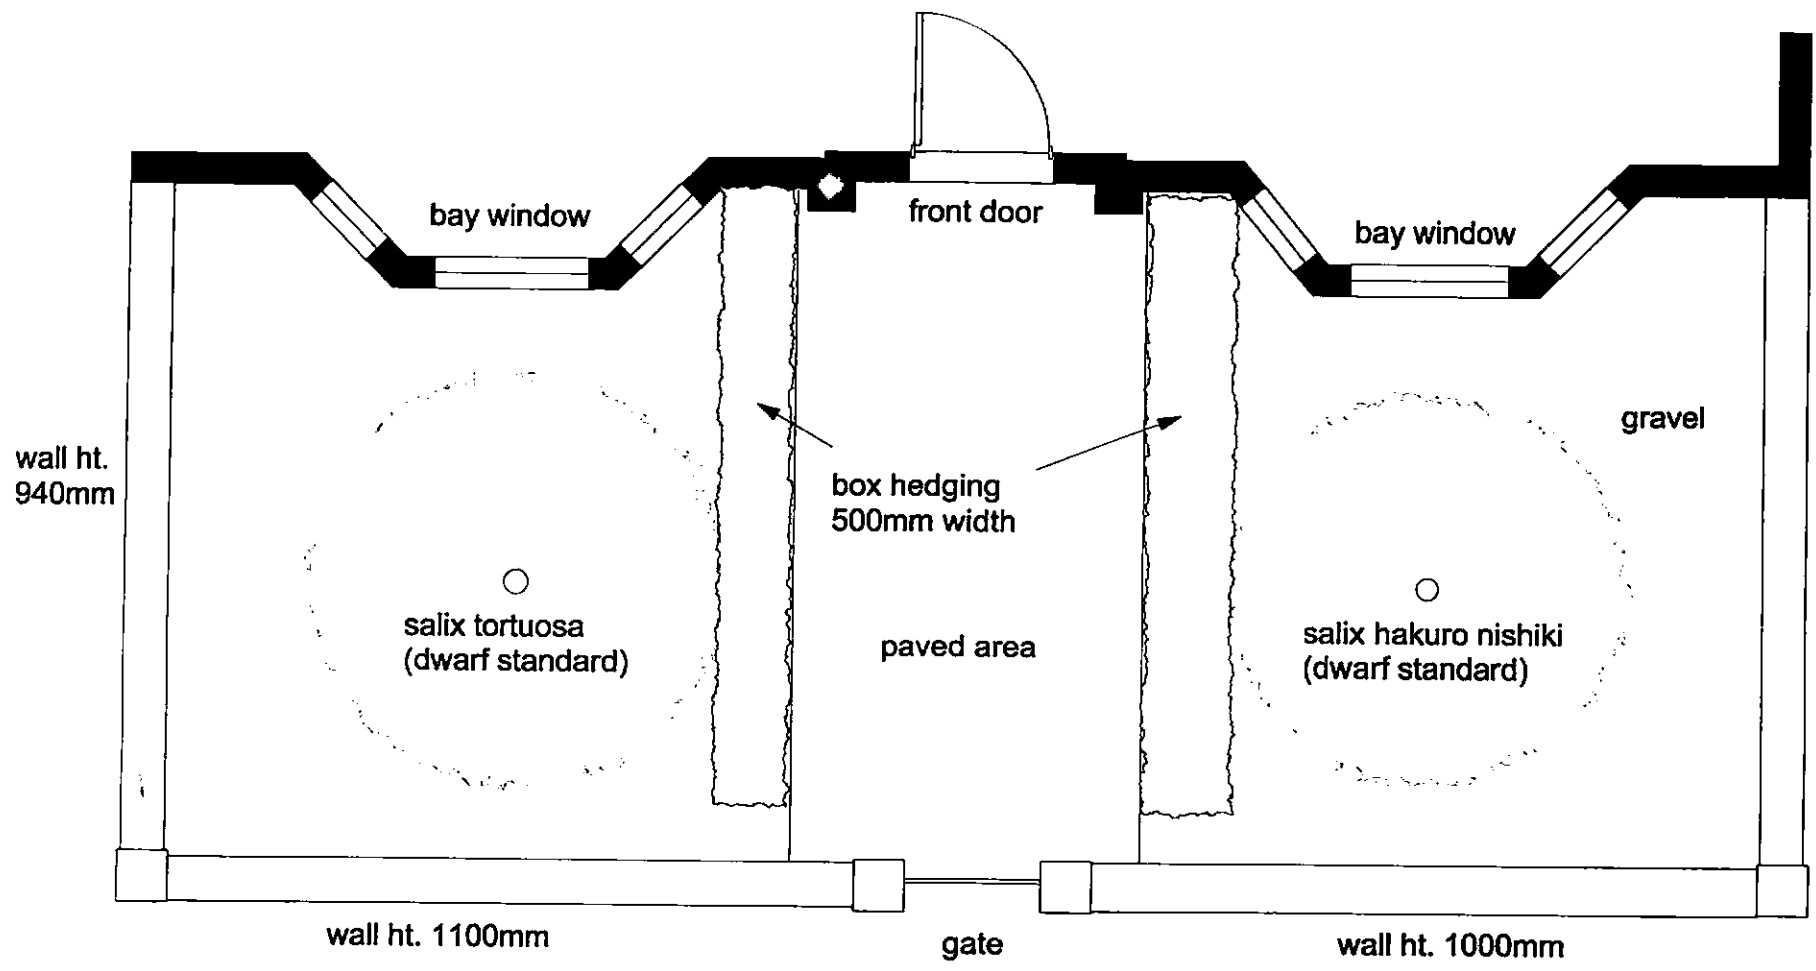

Mrs D Catterson
51 Dartmouth Park Road
London
NW5 1SL

EXISTING LAYOUT
TO FRONT GARDEN

Scale: 1:50
Date: August 2010
Dwg. No C/8.10/1
Dwg. by ZK

berrys
berrys garden company limited
6 hodford road
london nw11 8np
tel: 02082090194
www.berrysgardens.com