

These notes are based on the use of experienced and competent contractors carrying out the work using an approved safe method of working.

Key to Health and Safety Symbols


- Indicates a residual risk requiring a compulsory action
- ⓘ Indicates a residual risk for information
- ⊘ Indicates a residual risk requiring a prohibitive action
- ⚠ Indicates a residual risk as a warning

Safety, Health and Environmental Information

Notes below are additional to hazards/risks normally associated with this type of work. Numbers correspond to Risk Register references - see General Notes drawing for details.

Construction	
⚠ C01	Asbestos within existing platform structure
⚠ C03	Platform structure - vehicle weight limit
⚠ C04	Services on platform wall and buried within platform
⚠ C06	Failure of re-used coped stones
⚠ C07	Damage/Stability of existing foundations
● C07	Damage/Stability of existing foundations
Operations, Maintenance	
⚠ CM16	New/Modified copers cannot support 10kN vehicle load
Dismantling / Demolition (Future)	
	No risk identified

Refer to general notes and the Principal Contractor for more information about the risks associated with this work.

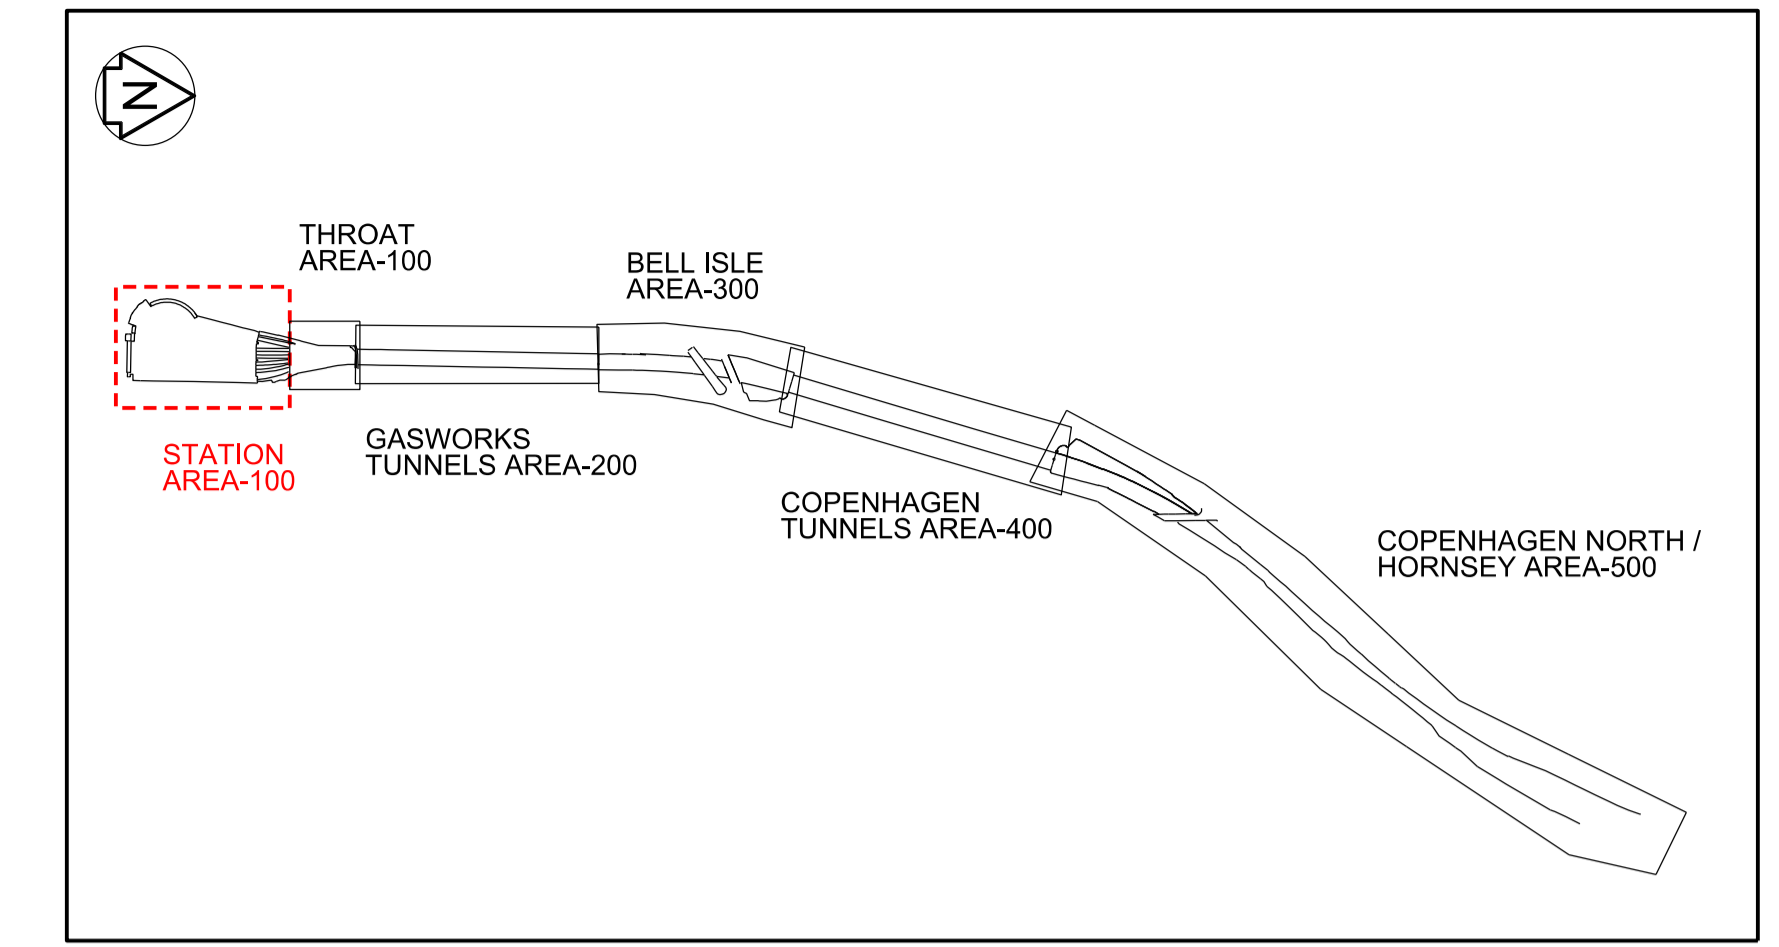

- Legend/Notes**
- DO NOT SCALE FROM DRAWING. USE FIGURED DIMENSIONS ONLY.
 - ALL DIMENSIONS ARE IN MILLIMETRES AND LEVELS ARE IN METRES AOD.
 - DRAWING TO READ IN CONJUNCTION WITH:
152319-MOS-DRG-ECV-070023 - PLATFORMS 8/9 DEMOLITION PLAN SUBSURFACE
152319-MOS-DRG-ECV-070025 - PLATFORMS 8/9 DEMOLITION PLAN SURFACE - SHEET 2
152319-MOS-DRG-ECV-070050 - PLATFORMS 8/9 DEMOLITION SECTIONS SHEET 1
152319-MOS-DRG-ECV-070051 - PLATFORMS 8/9 DEMOLITION SECTIONS SHEET 2
152319-MOS-DRG-ECV-070105 - PLATFORMS 8/9 PROPOSED G.A.
152319-MOS-DRG-ECV-070250 - PLATFORMS 8/9 PROPOSED SECTIONS
152319-MOS-DRG-ECV-070251 - PLATFORMS 8/9 PROPOSED SECTIONS
 - THIS DESIGN HAS BEEN BASED UPON LDO 'KX' MASTER FEDERATED MODEL TRACKER AS EXPORTED ON 10/12/19

- KEY :**
- Platform surface to be removed
 - Platform surface to be tied in
 - Area of York Stone, Asphalt
- COLOUR CONVENTIONS**
- BLACK - EXISTING OR UNCHANGED
 - BLUE - MODIFIED OR TO BE MOVED
 - GREEN - REDUNDANT OR TO BE REMOVED
 - RED - PROPOSED OR ADDITIONAL
 - PURPLE - WORKS BY OTHERS
 - ORANGE - FUTURE WORKS
 - CYAN - TEMPORARY WORKS

P01.3

Rev	Date	Description of Revisions	Drawn	Check	Appr	Submittal
1	11/11/19	Issued For F003			J.E.	CS
2	12/11/19	Issued For F003			J.E.	CS
3	17/12/19	Issued for Construction	MP	HS	MP	HS
4	18/12/19	Issued for Construction	MP	HS	MP	HS

Accepted for Stage 6 **A6**



Authorised	I. Carter	Signed	IC	Date	18/12/19
Morgan Sindall Plc					
Location/Level	No Specific Location				
Type	CAD Drawing	Subtype	General Arrangement		
Role	Civil Engineer	Discipline	Civils		
Volume/System	No Specific Volume or System				
Phasing	To be Removed	Grip Stage	6		
Kings Cross Remodelling					
Contract No.					
Contract Title					
Drawing Title					

King's Cross Station Platform Extension and Modification Existing Platform 8/9 Demolition Plan - Surface					
Designed		Signed		Date	
Drawn	M.PAGE	Signed	MP	Date	17/12/19
Checked	H.LHO	Signed	HL	Date	17/12/19
Approved	H.SIMPSON	Signed	HS	Date	17/12/19
Scale(s)	1:100	ECM1	to 0m 353yds		
Alternative Reference	Sheet 1 of 1				
Drawing Number	Revision C01				
152319-MOS-DRG-ECV-070024					

APPROVED FOR CONSTRUCTION
SIGNED: IAN CARTER
NAME: IAN CARTER
DATE: 18/12/2019
CONTRACTOR'S ENGINEERING MANAGER

