

2012/ 3339/P

DO NOT SCALE

THE CONTRACTOR IS TO CHECK AND VERIFY ALL BUILDING AND SITE DIMENSIONS, LEVELS AND SEWER INVERT LEVELS AT CONNECTION POINTS BEFORE WORK STARTS

THIS DRAWING IS TO BE READ AND CHECKED IN CONJUNCTION WITH ENGINEERS AND OTHER SPECIALIST DRAWINGS

THE DRAWING AND THE WORKS DEPICTED ARE THE COPYRIGHT OF THIS PRACTICE AND MAY NOT BE REPRODUCED EXCEPT BY WRITTEN PERMISSION

NOTES





Produced 11 May 2008 from Ordnance Survey digital data and incorporating surveyed revision available at this date. © Crown Copyright 2006.

Reproduction in whole or in part is prohibited without the prior permission of Ordnance Survey.

Ordnance Survey and the OS symbol are registered trade marks and Siteplan a trade mark of Ordnance Survey, the national mapping agency of Great Britain.

Part or all of this Siteplan is enlarged from mapping produced at one or more of the following scales 1:1250, 1:2500, 1:10000.

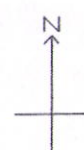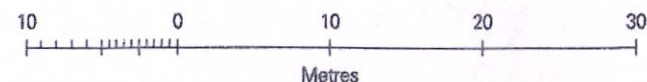

Centre Coordinates: 529299 183274

National Grid sheet reference at centre of this Siteplan: TQ2983SW

Supplied by: National Map Centre
Serial Number: 05823100

PLANS APPROVED

21 AUG 2012

19-20 Great Sutton Street
London EC1V 0DR
T + 44 (0) 20 7250 3225
F + 44 (0) 20 7250 3226

**Haworth
Tompkins**

JOB 70 OAKLEY SQUARE, LONDON NW1 1NJ

DRG LOCATION PLAN

DRG No 70-000

SCALE 1:500

DRAWN BY INSPECTED BY

Drawing Status PLANNING