


DO NOT SCALE
 THE CONTRACTOR IS TO CHECK AND VERIFY ALL BUILDING AND SITE DIMENSIONS, LEVELS AND SEWER INVERT LEVELS AT CONNECTION POINTS BEFORE WORK STARTS
 THIS DRAWING IS TO BE READ AND CHECKED IN CONJUNCTION WITH ENGINEERS AND OTHER SPECIALIST DRAWINGS
 THE DRAWING AND THE WORKS DEPICTED ARE THE COPYRIGHT OF THIS PRATICE AND MAY NOT BE REPRODUCED EXCEPT BY WRITTEN PERMISSION

NOTES

REV	DATE	DESCRIPTION

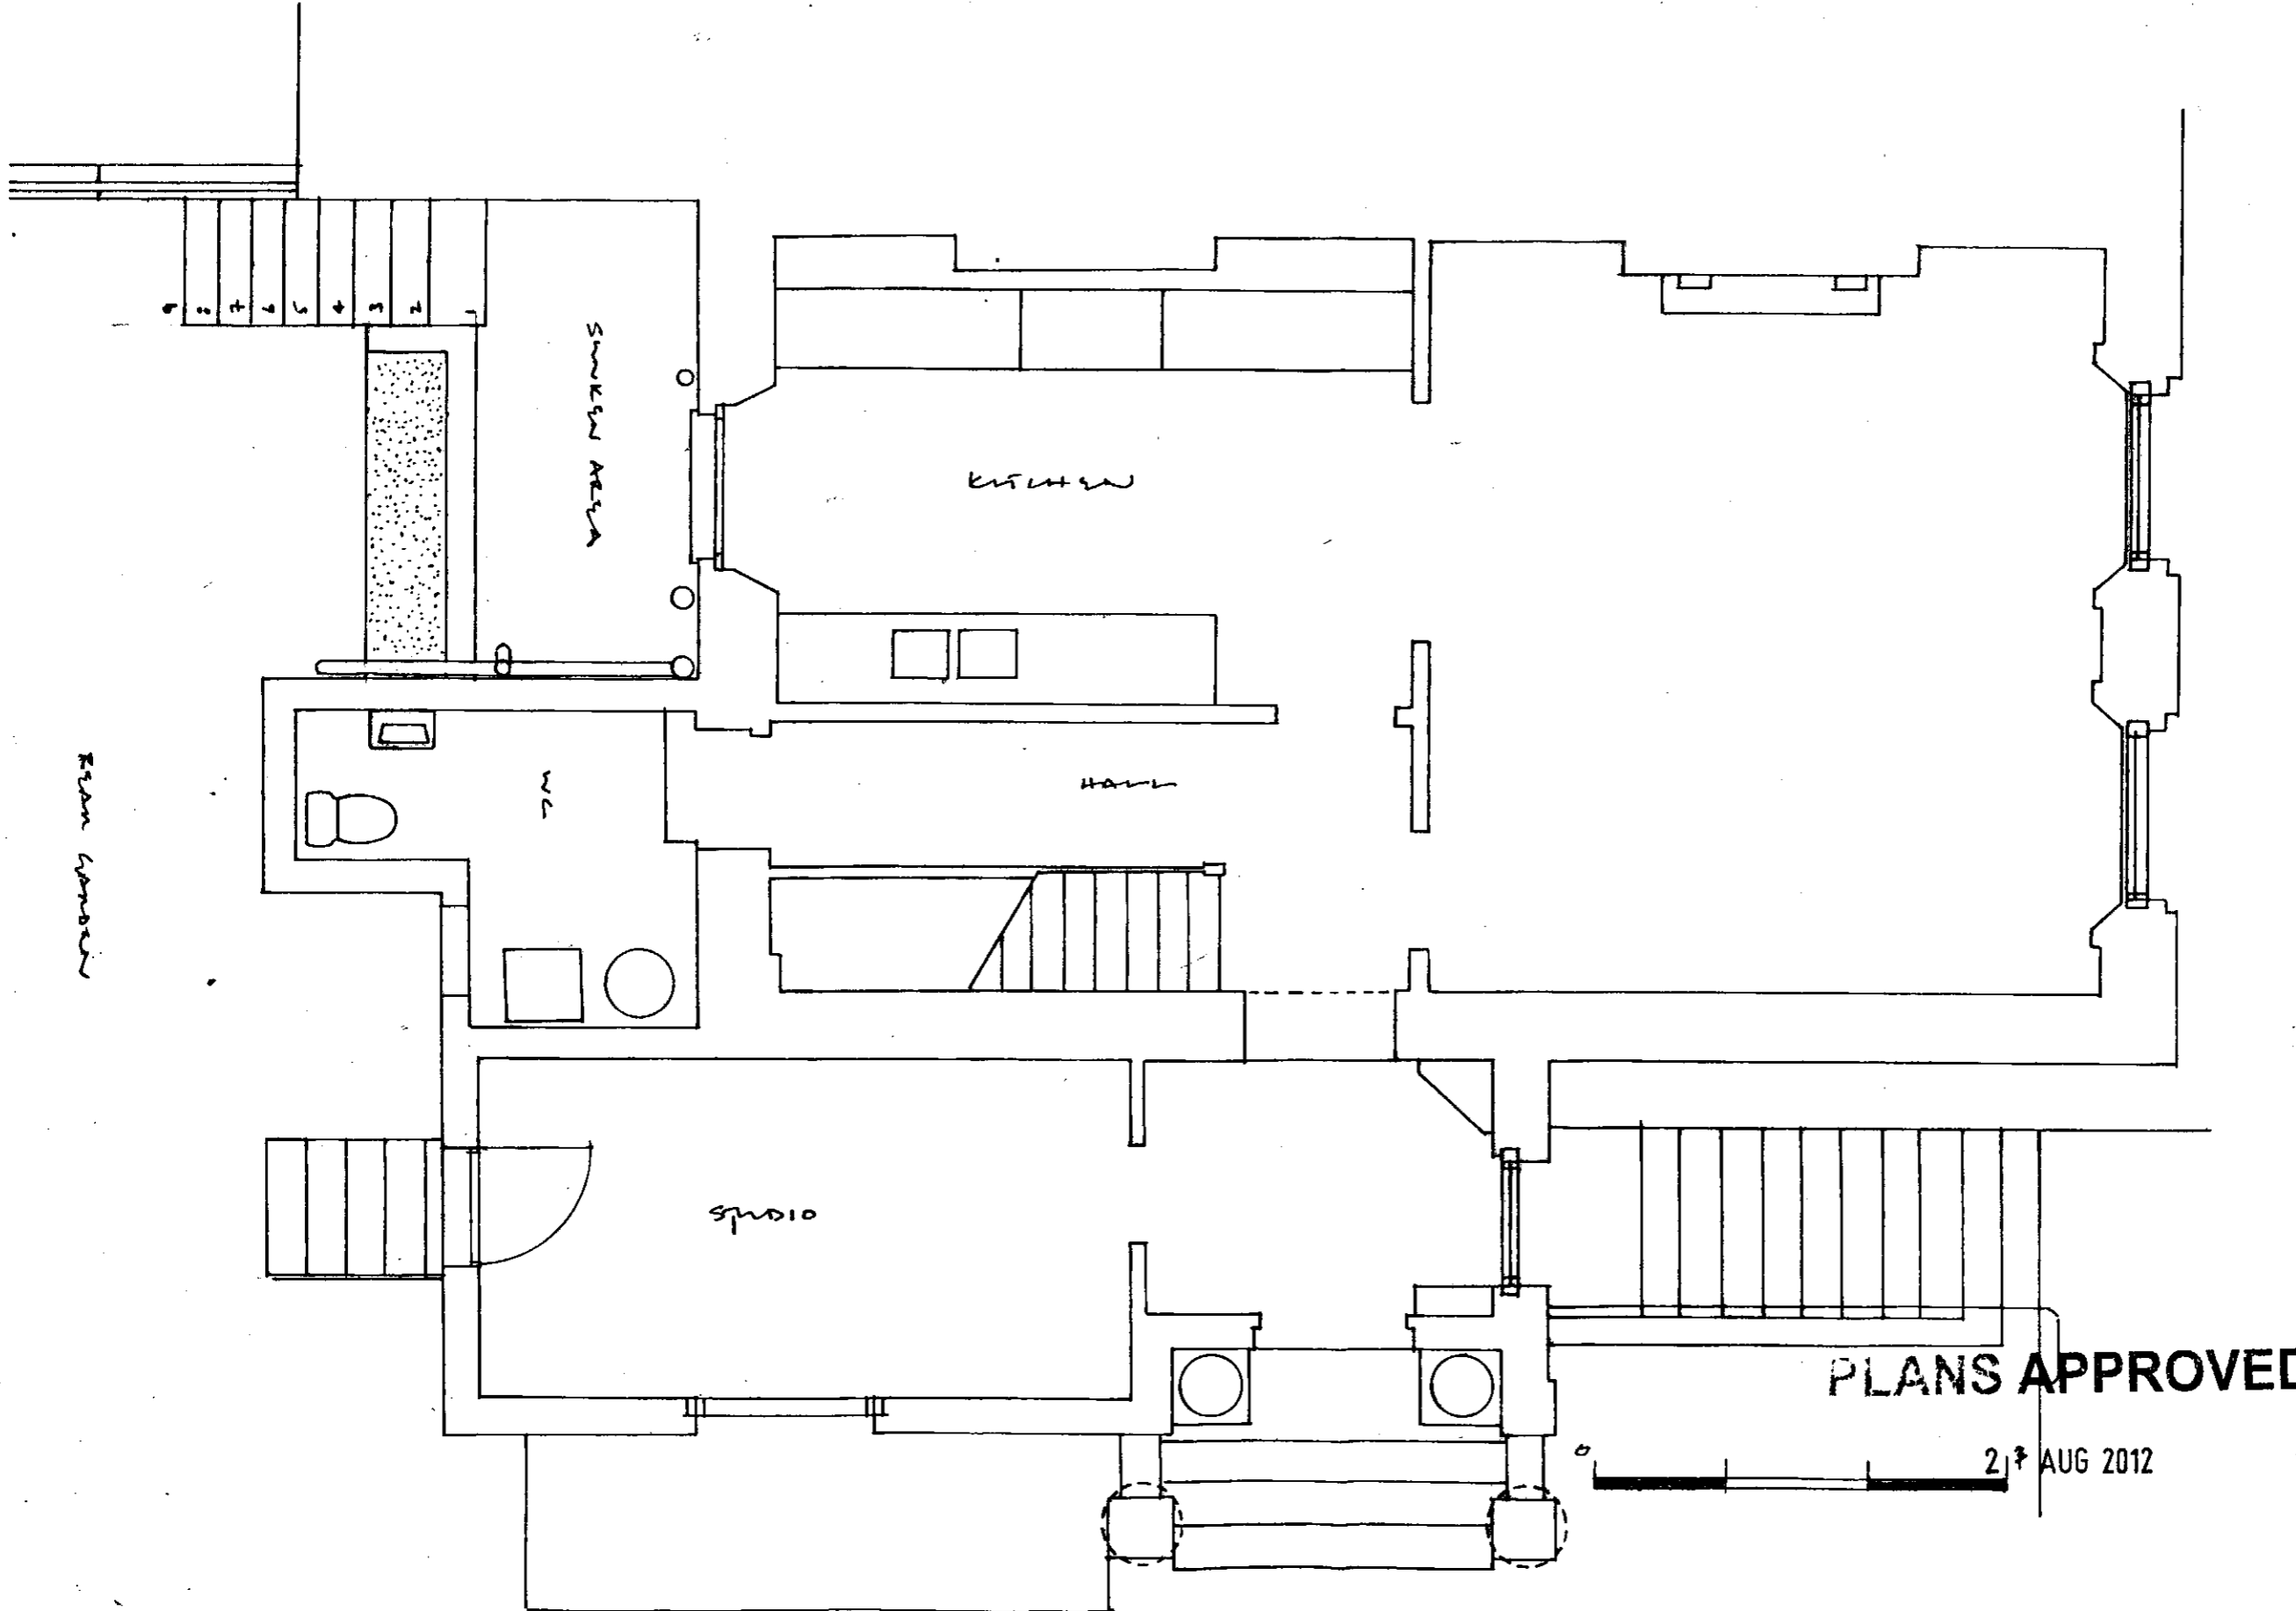

Plan window

SUNSHINE AREA

KITCHEN

HALL

studio

PLANS APPROVED

27 AUG 2012

2012/ 3330/D

19-20 Great Sutton Street
 London EC1V 0DR
 T + 44 (0) 20 7250 3225
 F + 44 (0) 20 7250 3226

Haworth Tompkins

Job: 70 OAKLEY SQUARE, LONDON NW1 1NJ

DRG: PLAN AS EXISTING

DRG No	REV
70-001	

SCALE: 1:50 DATE:

DRAWN BY: INSPECTED BY:

Drawing Status: PENDING