


2012/ 3339/P

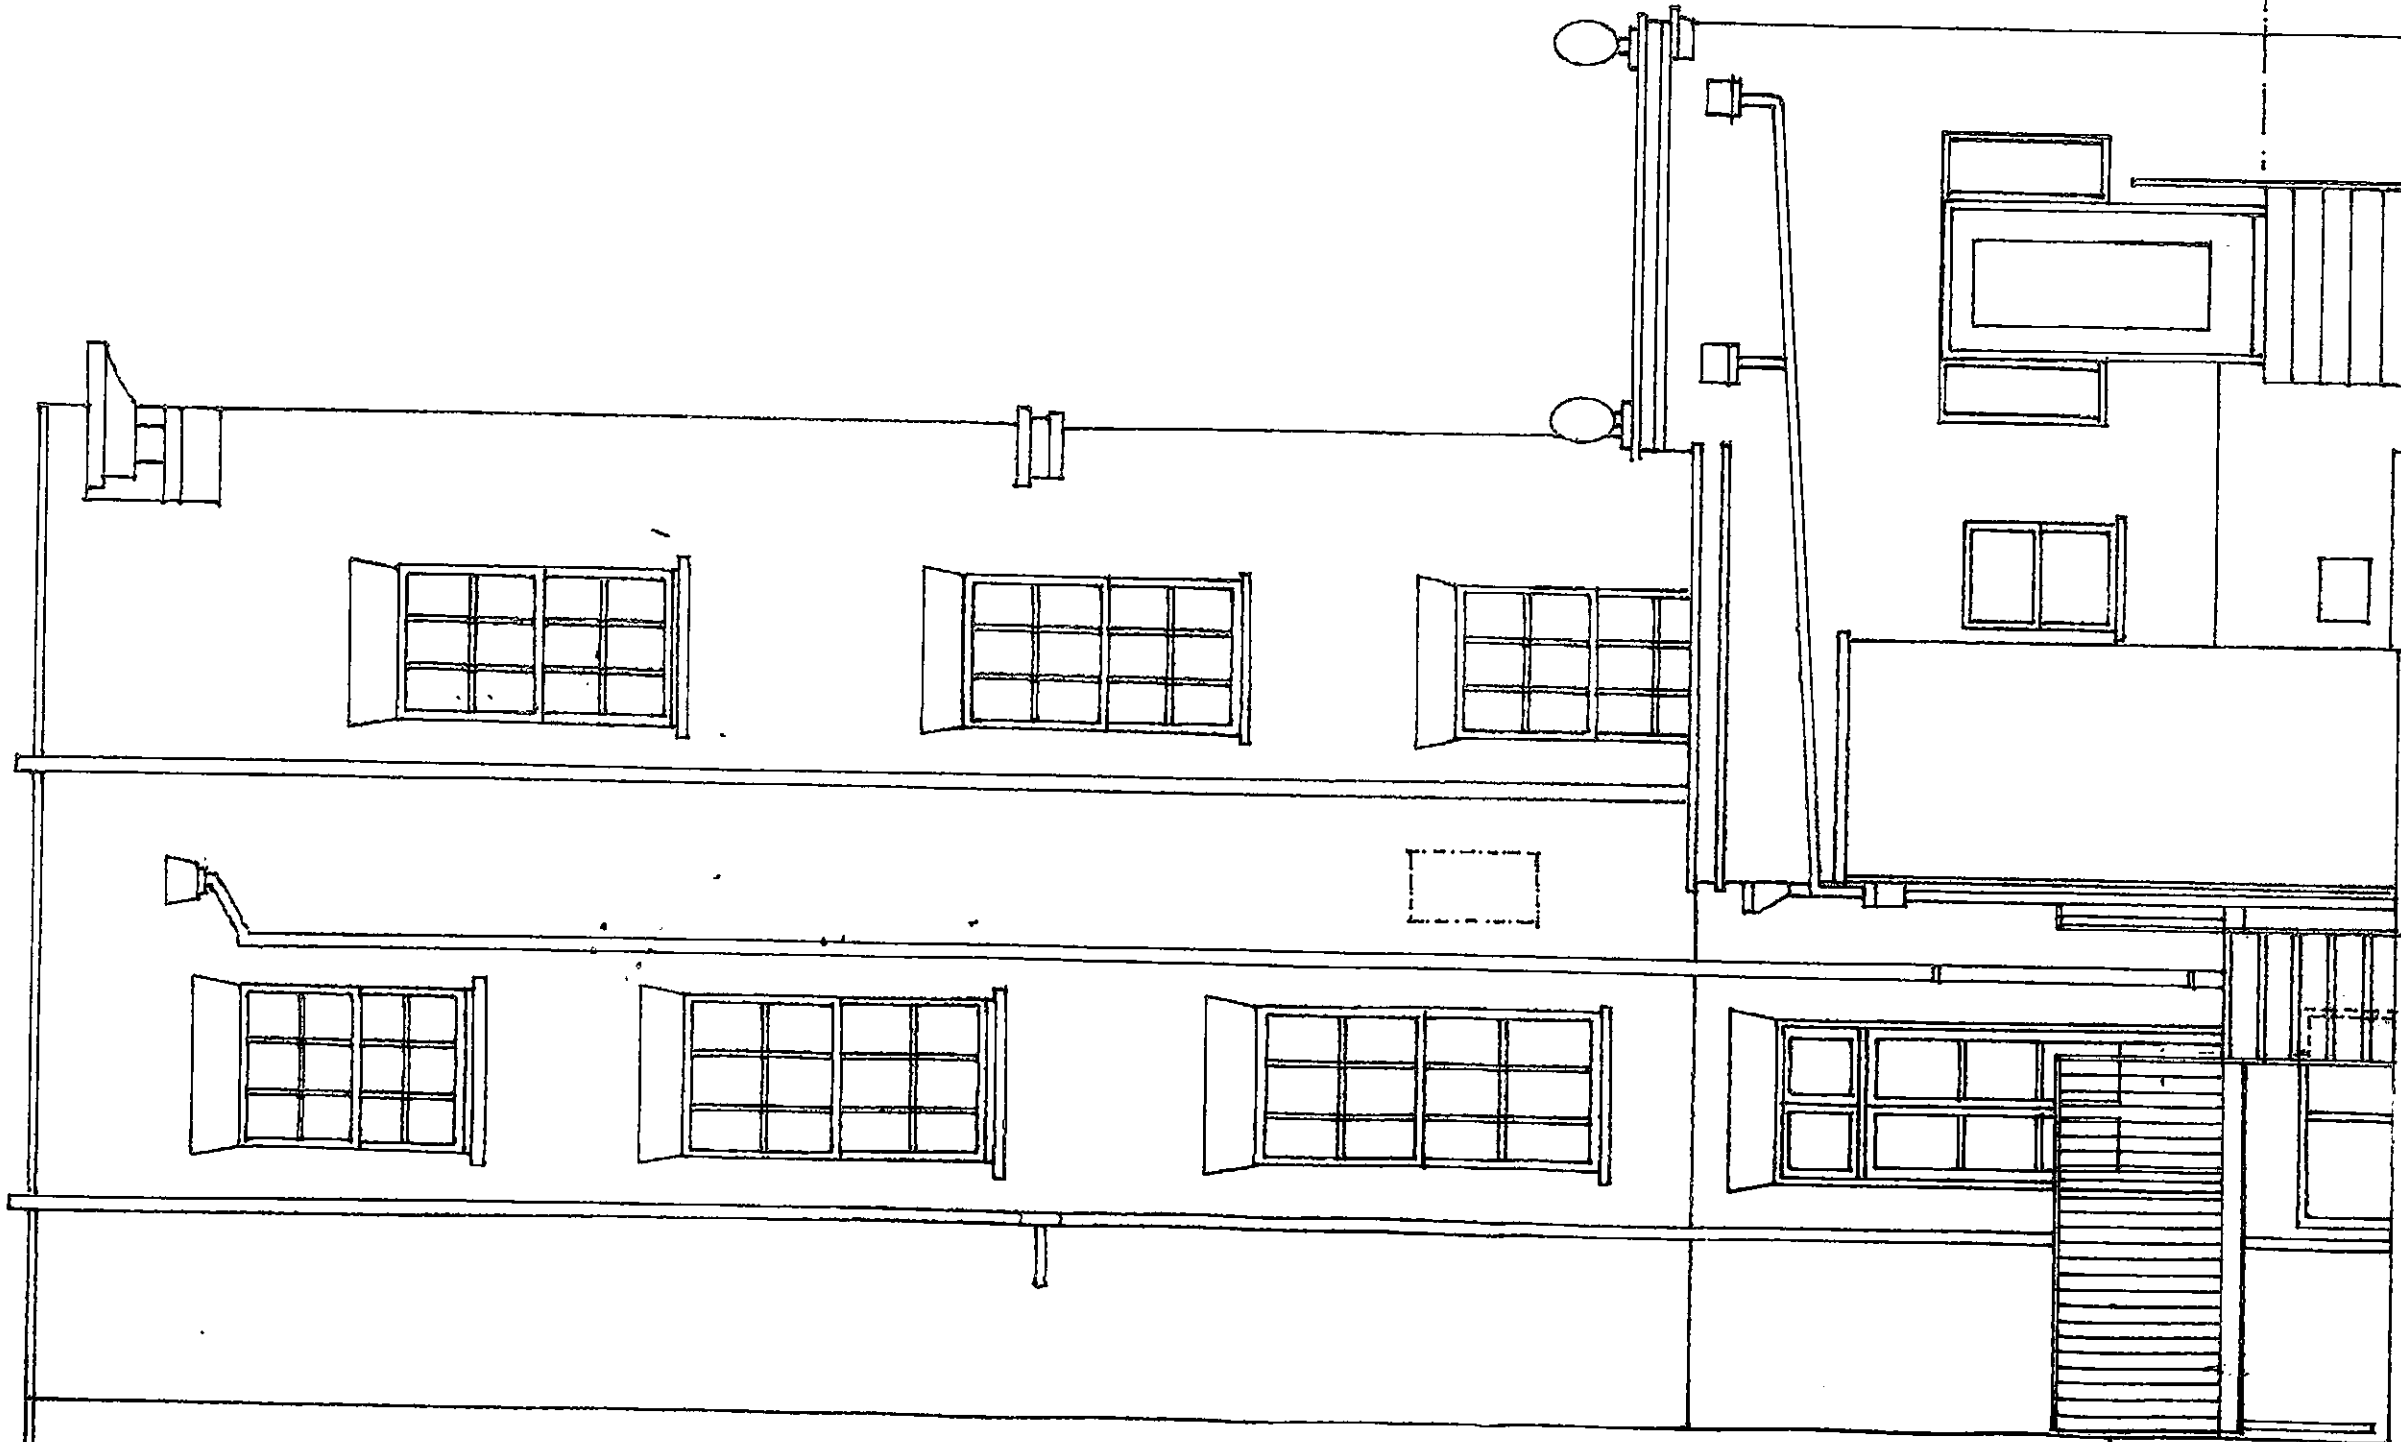

**DO NOT SCALE**  
 THE CONTRACTOR IS TO CHECK AND VERIFY ALL BUILDING AND SITE DIMENSIONS, LEVELS AND SEWER INVERT LEVELS AT CONNECTION POINTS BEFORE WORK STARTS  
 THIS DRAWING IS TO BE READ AND CHECKED IN CONJUNCTION WITH ENGINEERS AND OTHER SPECIALIST DRAWINGS  
 THE DRAWING AND THE WORKS DEPICTED ARE THE COPYRIGHT OF THIS PRACTICE AND MAY NOT BE REPRODUCED EXCEPT BY WRITTEN PERMISSION

NOTES

**PLANS APPROVED**

21 AUG 2012

REV	DATE	DESCRIPTION

19-20 Great Sutton Street  
 London EC1V 0DR  
 T + 44 (0) 20 7250 3225  
 F + 44 (0) 20 7250 3225

**Haworth Tompkins**

Job 70 OAKLEY SQUARE, LONDON NW1 1NJ

DRG  
 EL ELEVATION AS  
 Proposed

DRG No	REV
70-004	

SCALE	DATE
1:50	

DRAWN BY	INSPECTED BY

Drawing Status
PLANNING