


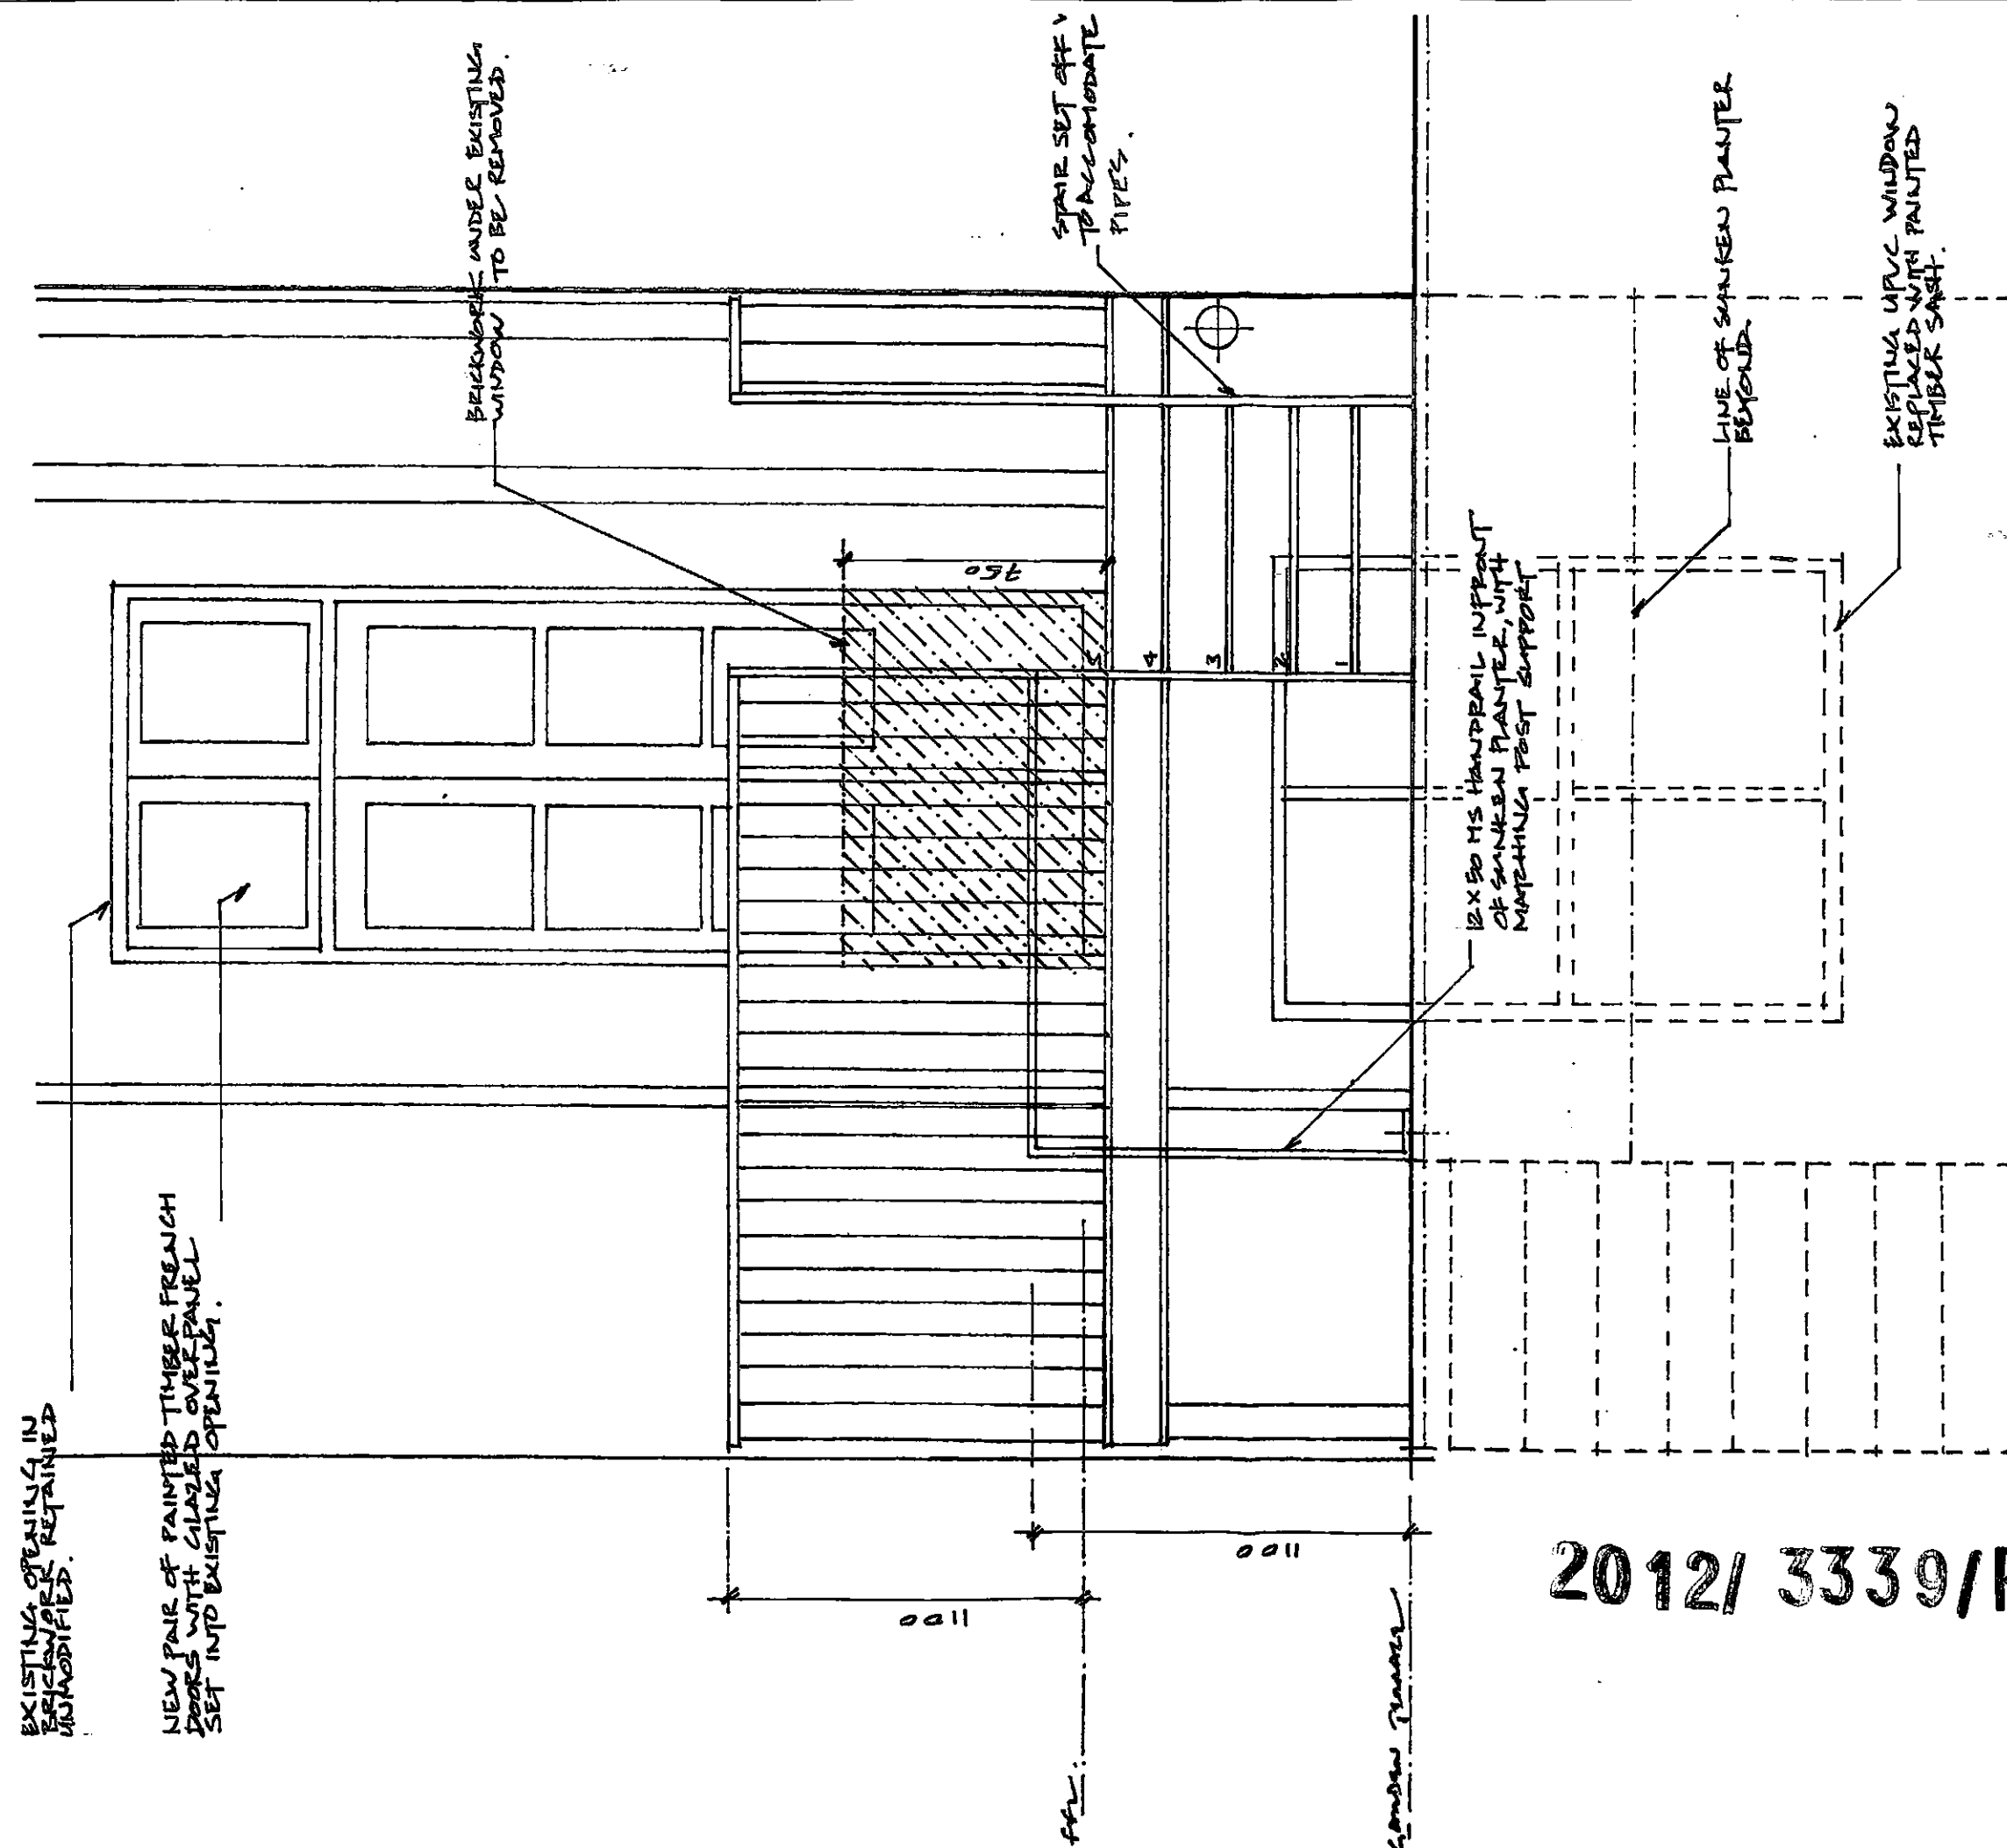

DO NOT SCALE

THE CONTRACTOR IS TO CHECK AND VERIFY ALL BUILDING AND SITE DIMENSIONS, LEVELS AND SEWER INVERT LEVELS AT CONNECTION POINTS BEFORE WORK STARTS

THIS DRAWING IS TO BE READ AND CHECKED
IN CONJUNCTION WITH ENGINEERS AND OTHER
SPECIALIST DRAWINGS

THE DRAWING AND THE WORKS DEPICTED ARE
THE COPYRIGHT OF THIS PRACTICE AND MAY NOT
BE REPRODUCED EXCEPT BY WRITTEN
PERMISSION

NOTES

PLANS APPROVED

21 AUG 2012

REV	DATE	DESCRIPTION
-----	------	-------------

18-20 Great Sutton Street
London EC1V 0DR
T + 44 (0) 20 7250 5225
F + 44 (0) 20 7250 5226

Haworth Tompkins

JOE 70 OAKLEY SQUARE, LONDON NW1 1NJ

DRG
DETAILED ELEVATION

DRG No 70-007 REV

SCALE **1:20** DATE

DRAWN BY _____ INSPECTED BY _____

Drawing Status PLANNING