



3490 overall clear opening.

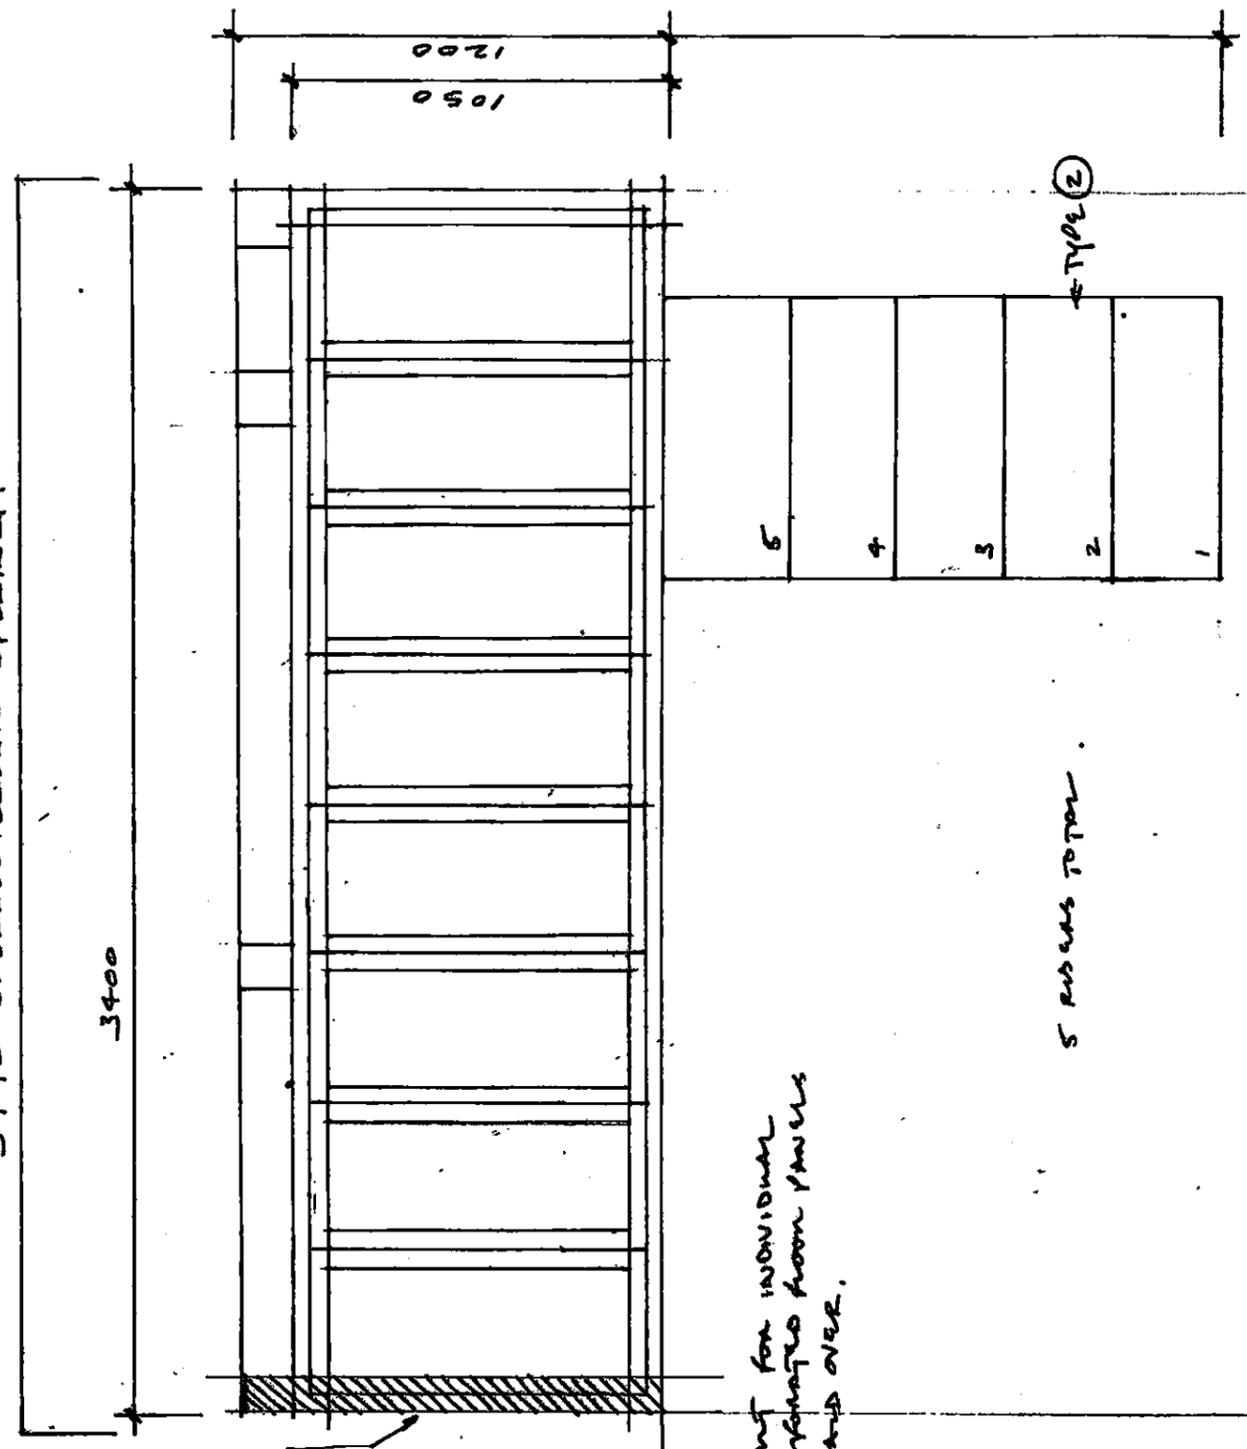

CONCRETE BRICKWORK SUPPORT MAINLY THIS END

FRAMING JOINTS FOR INDIVIDUAL SLOTTED OR PERFORATED IRON PANELS TO BE LOOSE AND OVER.

5 RISERS TOTAL

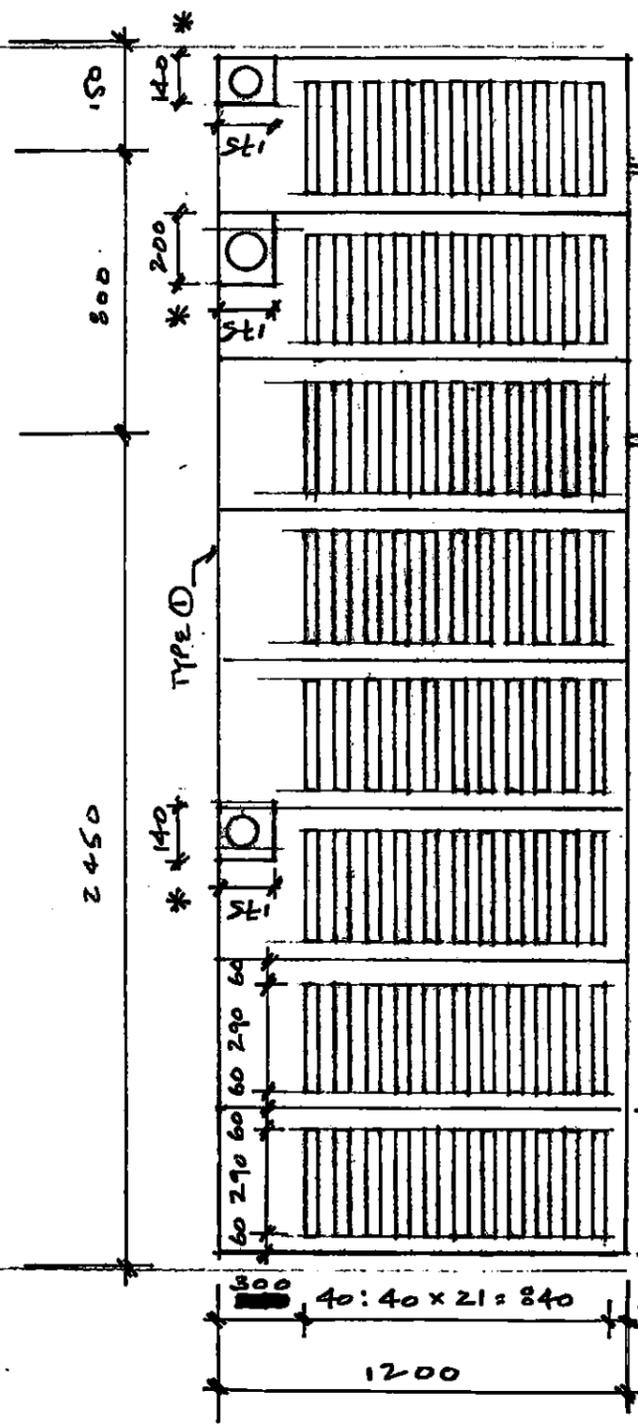

SLOTTED 20mm MS PLATE 40mm SLOT: 40mm SOLID. LAZER CUT. TO DETAIL DRAWING.

* THESE NOTICES COME BE PRE CUT LAZER OR NOTCHED ON SITE TO SUIT PIPES.

TREADS IN SAME SLOTTED PATTERN 40:40 WITH 60 BORDER

8 NO LAMINAR PANELS TYPE 1: 4 NO TREAD TYPE 2: 4 NO TREAD TYPE 3: 1 NO TREAD TYPE 3: 400 x 750 300 x 750 410 x 1200

2012/3339/P

DO NOT SCALE
 THE CONTRACTOR IS TO CHECK AND VERIFY ALL BUILDING AND SITE DIMENSIONS, LEVELS AND SEWER INVERT LEVELS AT CONNECTION POINTS BEFORE WORK STARTS
 THIS DRAWING IS TO BE READ AND CHECKED IN CONJUNCTION WITH ENGINEERS AND OTHER SPECIALIST DRAWINGS
 THE DRAWING AND THE WORKS DEPICTED ARE THE COPYRIGHT OF THIS PRACTICE AND MAY NOT BE REPRODUCED EXCEPT BY WRITTEN PERMISSION

NOTES
 DIMENSIONS OF LAZER CUT PLATE ARE FOR PRIVING ONLY.
 EXACT TEMPLATE TO BE PROVIDED PRIOR TO CONSTRUCTION.

PLANS APPROVED

21 AUG 2012

REV	DATE	DESCRIPTION
A	23.2.12	LAZER DIMS ADDED

19-20 Great Sutton Street
 London EC1V 0DR
 T +44 (0) 20 7290 3228
 F +44 (0) 20 7290 3229

Haworth Tompkins

JOB 70 OAKLEY SQUARE, LONDON NW1 1NJ

DRG
 FRAMING AND SLOTTED PLATE SETTING-OUT

DRG No
 70-008

SCALE 1:20 DATE

DRAWN BY INSPECTED BY

Drawing Status **PLANNING**