
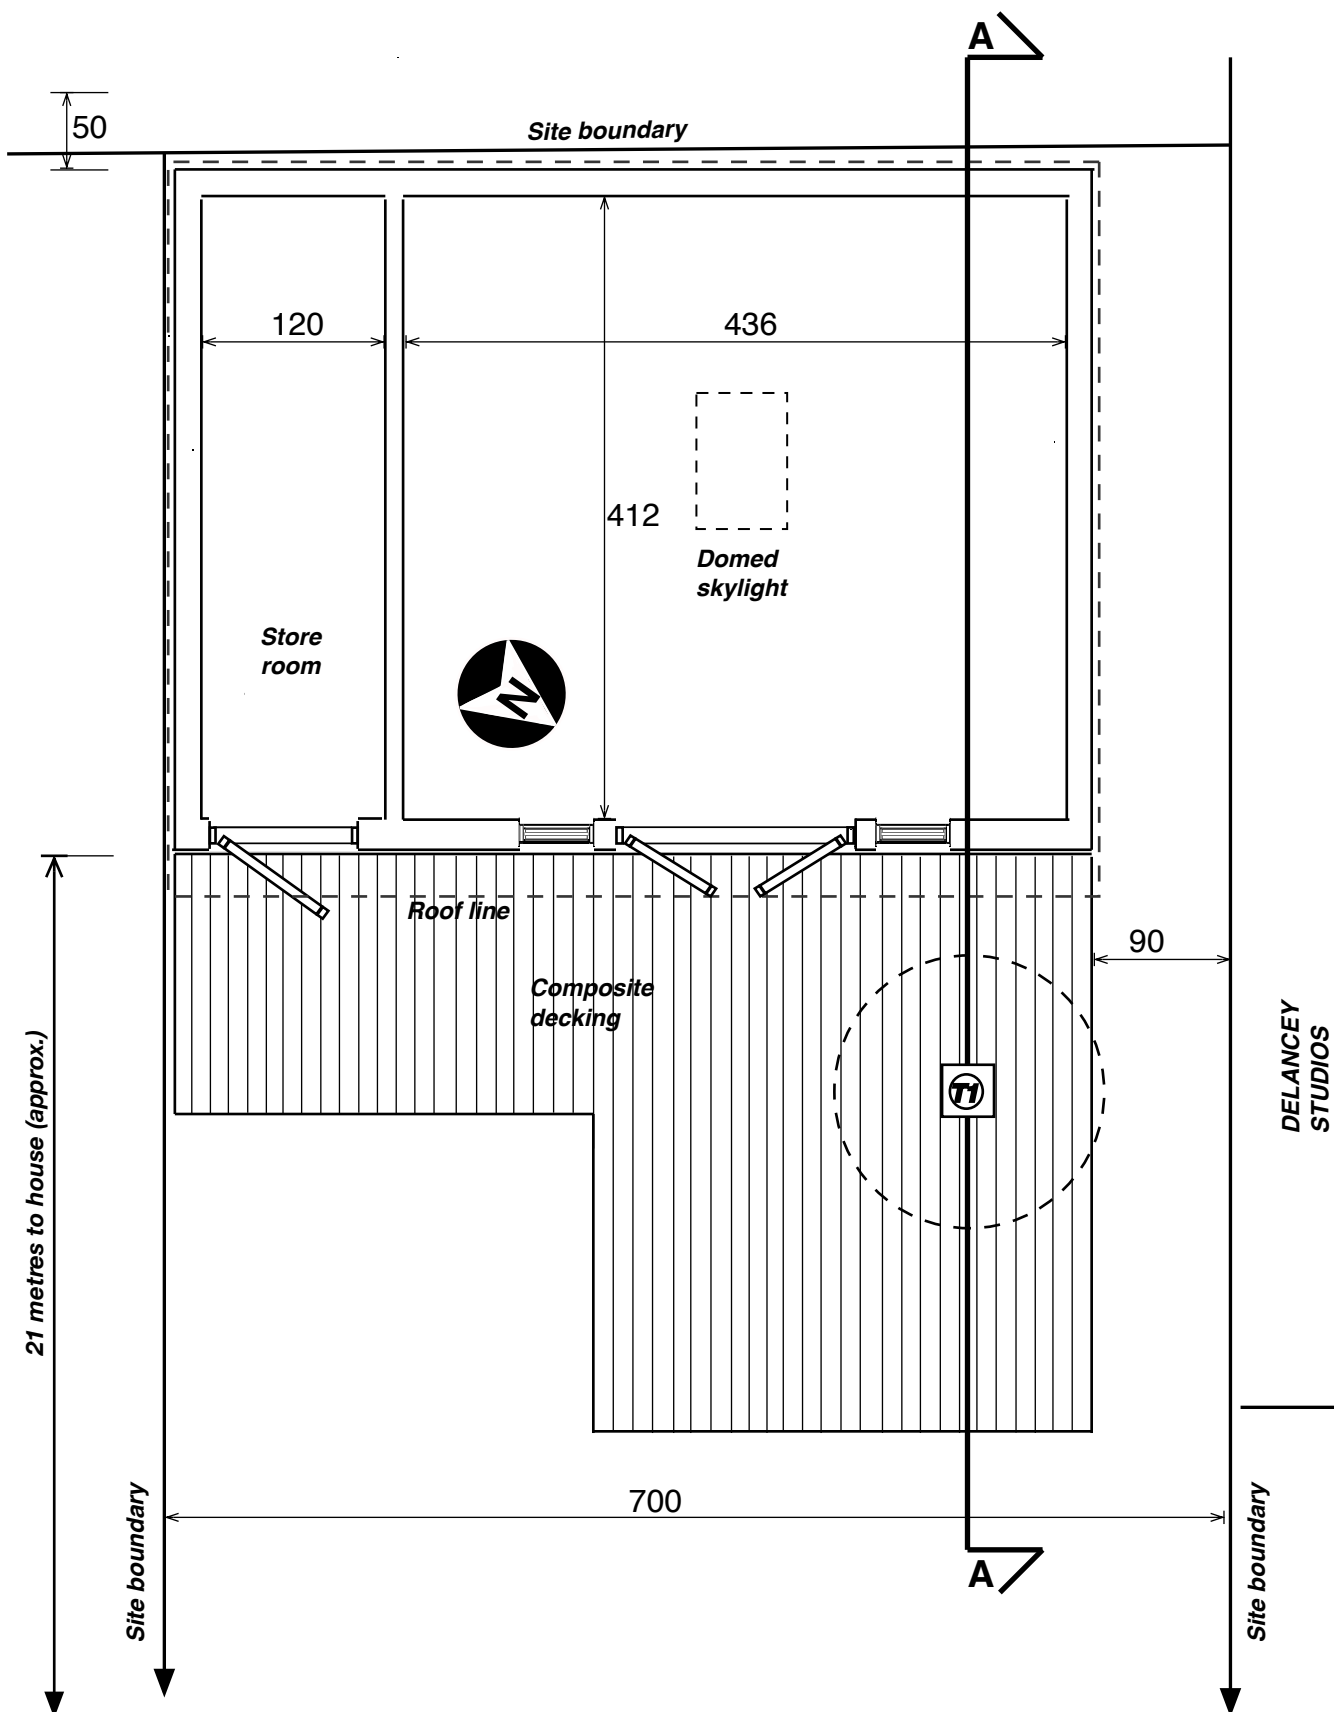


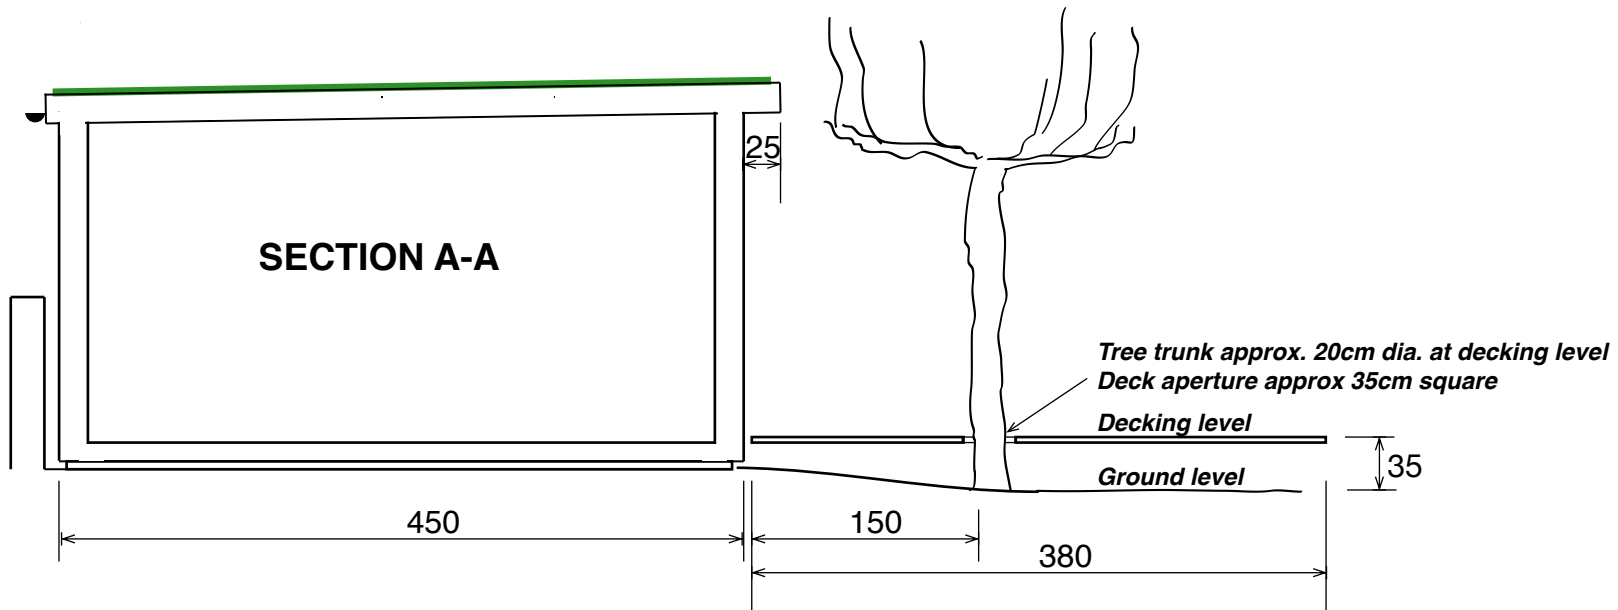

Garden studio and store
Plan and section (above)

Site: Flat B, 79 Arlington Road, NW1 7ES

Scale 1:50 @ A3

Dimensions in centimetres
Garden2office Ltd December 2020

