

NOTES

This drawing was prepared for the purposes indicated below and is to be read as preliminary unless otherwise stated.

Copyright: This drawing is copyright of Space 120 Architects and is issued on the terms that it will not be reproduced or copied in whole or any part nor will any information be furnished from it without their consent. Space 120 Architects accepts no liability for the unauthorised use of drawings and should be notified of drawings developed from this source.


Scaling: This drawing is representative of the building or site and the intended works. Contractors should refer to the figured dimensions and should not scale off any part of printed or electronically issued versions of

SCALE - m

0m 1m 2m 3m 4m 5m

this drawing. Contractors should carry out site surveys to confirm dimensions and details of existing structure required for the setting out of their works prior to making shop drawings or otherwise setting-out the works.

Electronic issue: Space 120 Architects accepts no responsibility for omissions from or discrepancies in appearance of the drawings arising from transfer in electronic format. Contractors must refer to the printed issue of this drawing for verification of the Architects intentions and ensure that all information contained for use is current and should not rely on printed scales if the drawing has been issued in PDF format.

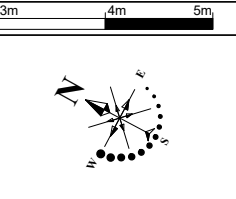


REVISIONS		
A	10.12.20	Amended to show two window openings in rear elevation

Job name	70 Agamemnon Road NW6 1EH		
Drawing title	Proposed Ground Floor Plan		
Drawing Number	1694	201	Rev A
Date of issue	23.09.20		
Scale	1:50@A3		
Purpose of issue	Householder Planning App'		

SPACE 120
(architects)

120 Winchester Road
Highams Park
London E4 9JP
07745 895 216
space120@live.com

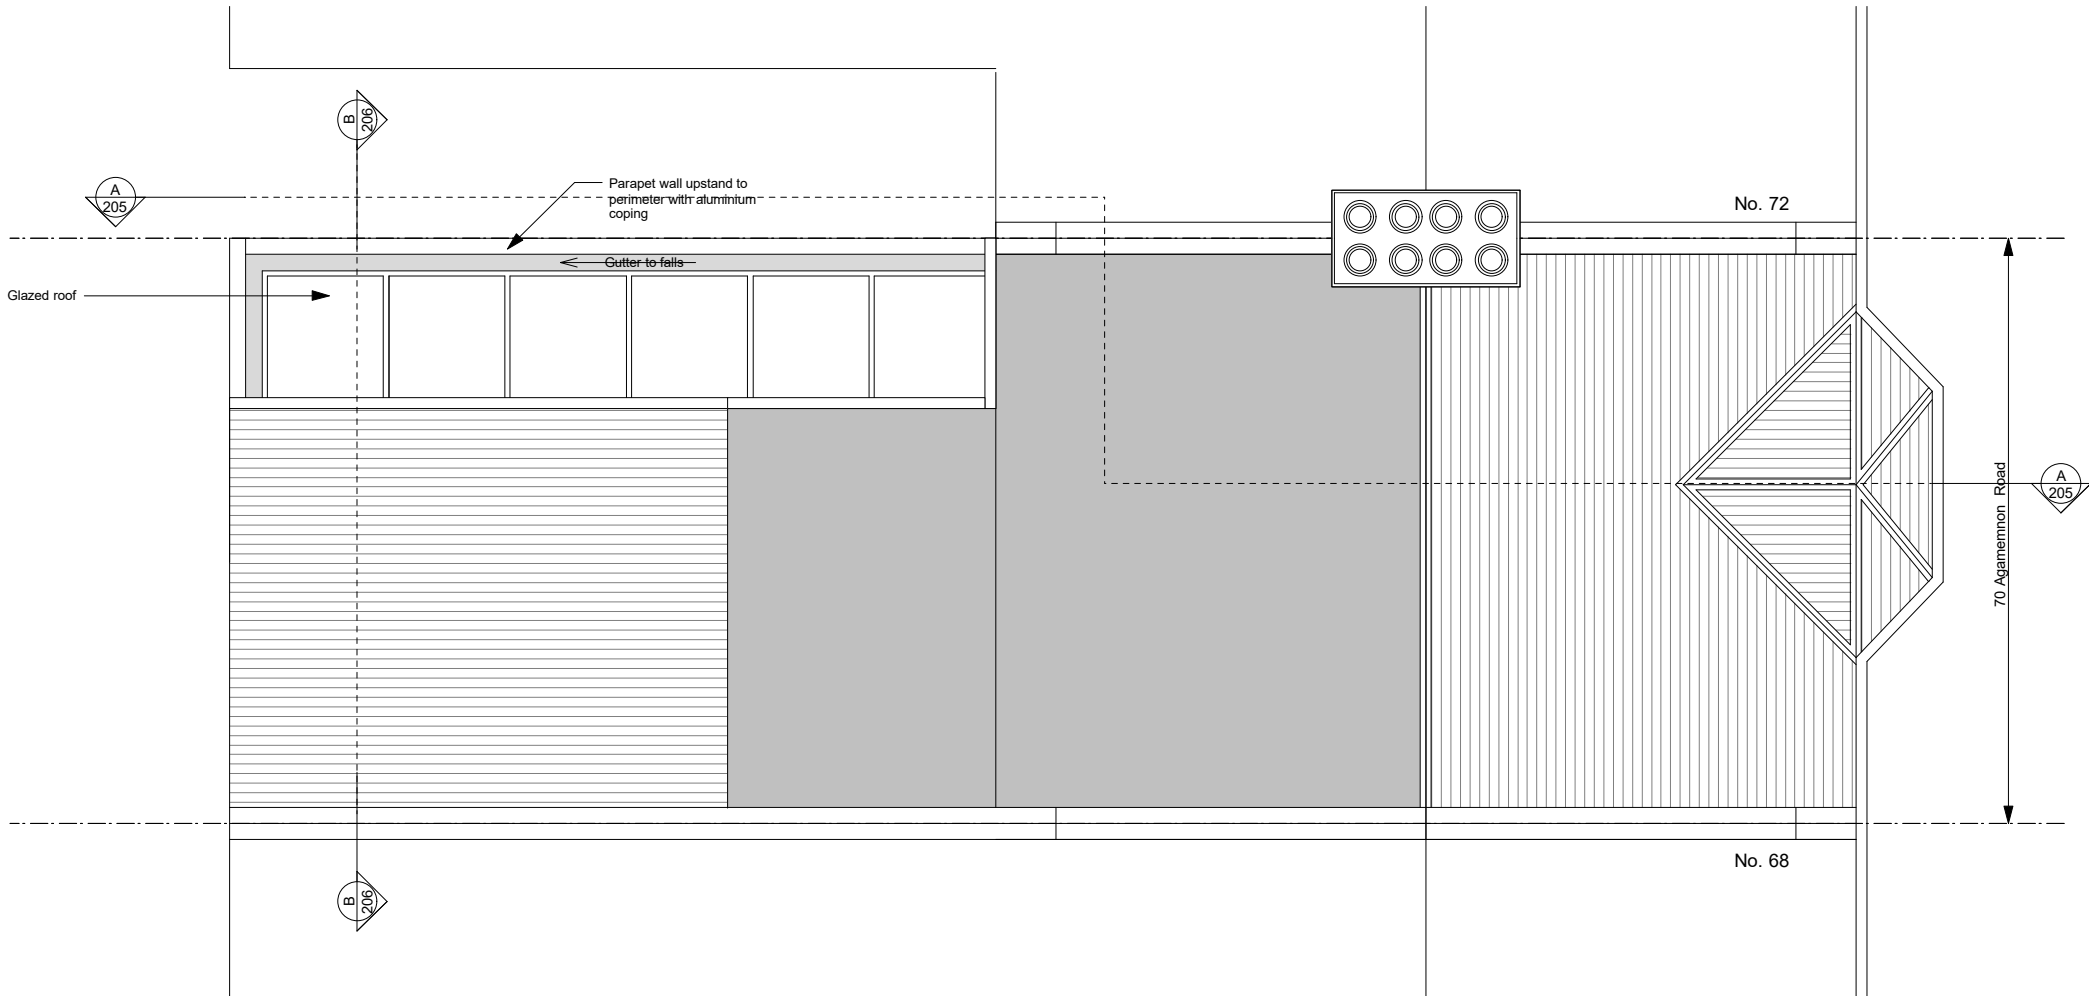

NOTES

This drawing was prepared for the purposes indicated below and is to be read as preliminary unless otherwise stated.
Copyright: This drawing is copyright of Space 120 Architects and is issued on the terms that it will not be reproduced or copied in whole or any part nor will any information be furnished from it without their consent. Space 120 Architects accepts no liability for the unauthorised use of drawings and should be notified of drawings developed from this source.
Scaling: This drawing is representative of the building or site and the intended works. Contractors should refer to the figured dimensions and should not scale off any part of printed or electronically issued versions of

SCALE - m



this drawing. Contractors should carry out site surveys to confirm dimensions and details of existing structure required for the setting out of their works prior to making shop drawings or otherwise setting-out the works.
Electronic issue: Space 120 Architects accepts no responsibility for omissions from or discrepancies in appearance of the drawings arising from transfer in electronic format. Contractors must refer to the printed issue of this drawing for verification of the Architects intentions and ensure that all information contained for use is current and should not rely on printed scales if the drawing has been issued in PDF format.




REVISIONS

No.	Description	Date

Job name	70 Agamemnon Road NW6 1EH		
Drawing title	Proposed Roof Plan		
Drawing Number	1694	203	Rev /
Date of issue	23.09.20		
Scale	1:50@A3		
Purpose of issue	Householder Planning App'		

SPACE 120
 (architects)

120 Winchester Road
 Highams Park
 London E4 9JP
 07745 895 216
 space120@live.com

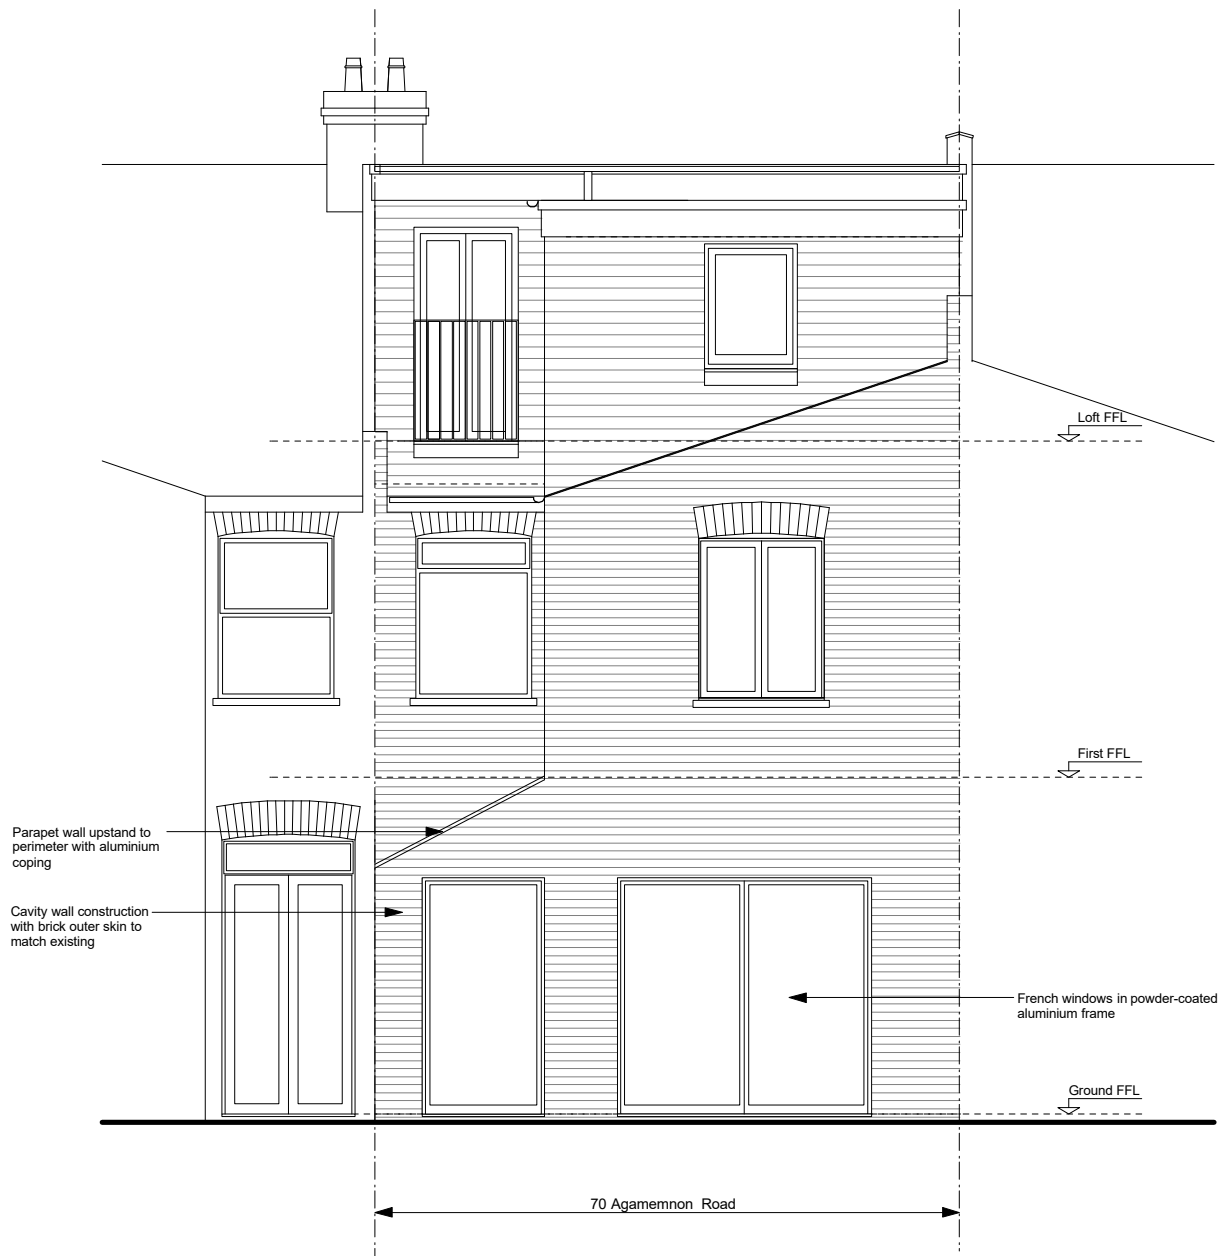

NOTES

This drawing was prepared for the purposes indicated below and is to be read as preliminary unless otherwise stated.

Copyright: This drawing is copyright of Space 120 Architects and is issued on the terms that it will not be reproduced or copied in whole or any part nor will any information be furnished from it without their consent. Space 120 Architects accepts no liability for the unauthorised use of drawings and should be notified of drawings developed from this source.


Scaling: This drawing is representative of the building or site and the intended works. Contractors should refer to the figured dimensions and should not scale off any part of printed or electronically issued versions of

SCALE - m

0m 1m 2m 3m 4m 5m

this drawing. Contractors should carry out site surveys to confirm dimensions and details of existing structure required for the setting out of their works prior to making shop drawings or otherwise setting-out the works.

Electronic issue: Space 120 Architects accepts no responsibility for omissions from or discrepancies in appearance of the drawings arising from transfer in electronic format. Contractors must refer to the printed issue of this drawing for verification of the Architects intentions and ensure that all information contained for use is current and should not rely on printed scales if the drawing has been issued in PDF format.

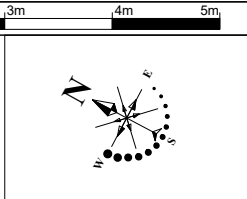


REVISIONS	
A	10.12.20 Amended to show two window openings in rear elevation

Job name	70 Agamemnon Road NW6 1EH		
Drawing title	Proposed Rear Elevation		
Drawing Number	1694	204	Rev A
Date of issue	23.09.20		
Scale	1:50@A3		
Purpose of issue	Householder Planning App'		

SPACE 120
(architects)

120 Winchester Road
Highams Park
London E4 9JP
07745 895 216
space120@live.com

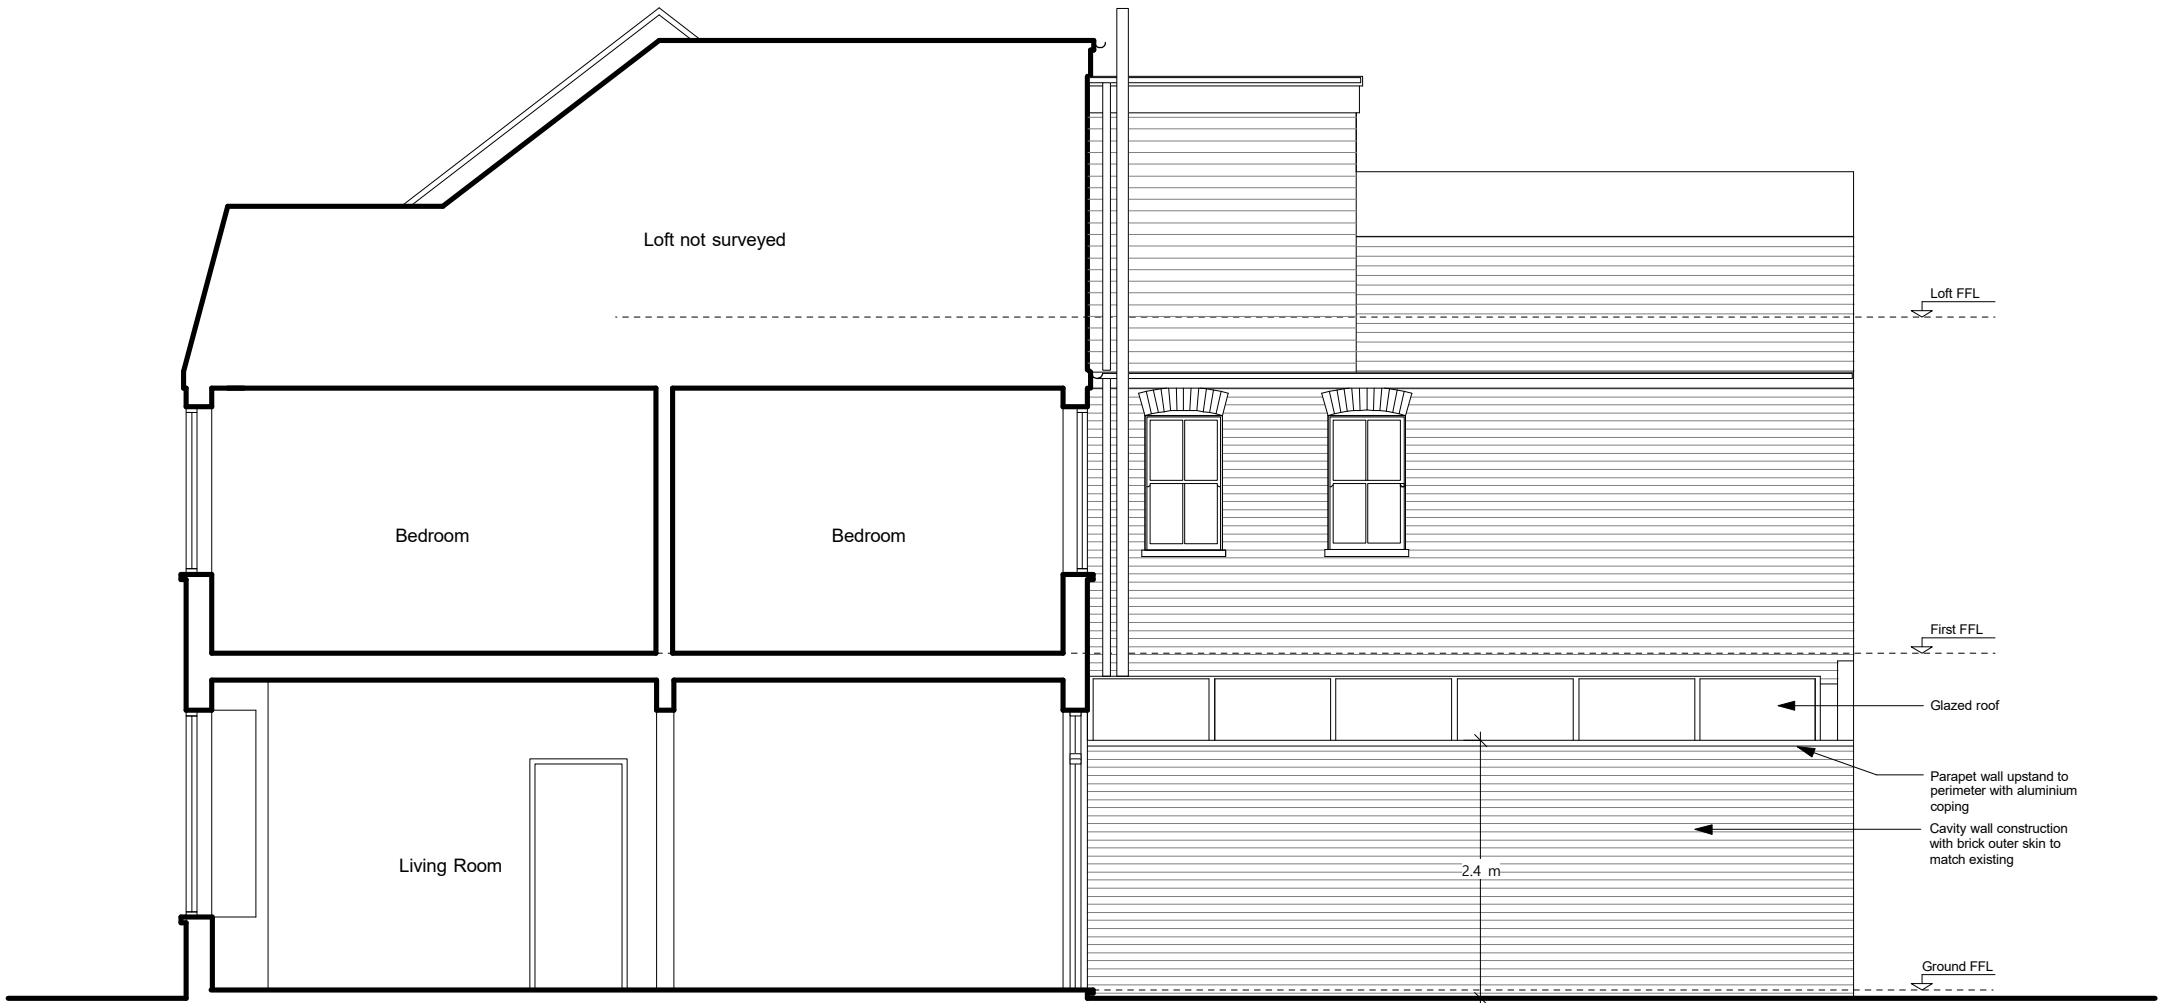

NOTES

This drawing was prepared for the purposes indicated below and is to be read as preliminary unless otherwise stated.

Copyright: This drawing is copyright of Space 120 Architects and is issued on the terms that it will not be reproduced or copied in whole or any part nor will any information be furnished from it without their consent. Space 120 Architects accepts no liability for the unauthorised use of drawings and should be notified of drawings developed from this source.


Scaling: This drawing is representative of the building or site and the intended works. Contractors should refer to the figured dimensions and should not scale off any part of printed or electronically issued versions of

SCALE - m

0m 1m 2m 3m 4m 5m

this drawing. Contractors should carry out site surveys to confirm dimensions and details of existing structure required for the setting out of their works prior to making shop drawings or otherwise setting-out the works.

Electronic issue: Space 120 Architects accepts no responsibility for omissions from or discrepancies in appearance of the drawings arising from transfer in electronic format. Contractors must refer to the printed issue of this drawing for verification of the Architects intentions and ensure that all information contained for use is current and should not rely on printed scales if the drawing has been issued in PDF format.

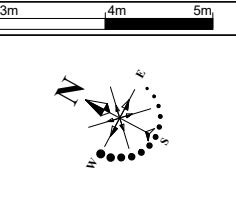


REVISIONS

No.	Description	Date

Job name	70 Agamemnon Road NW6 1EH		
Drawing title	Proposed Section/Elev A		
Drawing Number	1694	205	Rev /
Date of issue	23.09.20		
Scale	1:50@A3		
Purpose of issue	Householder Planning App'		

SPACE 120
(architects)

120 Winchester Road
Highams Park
London E4 9JP
07745 895 216
space120@live.com

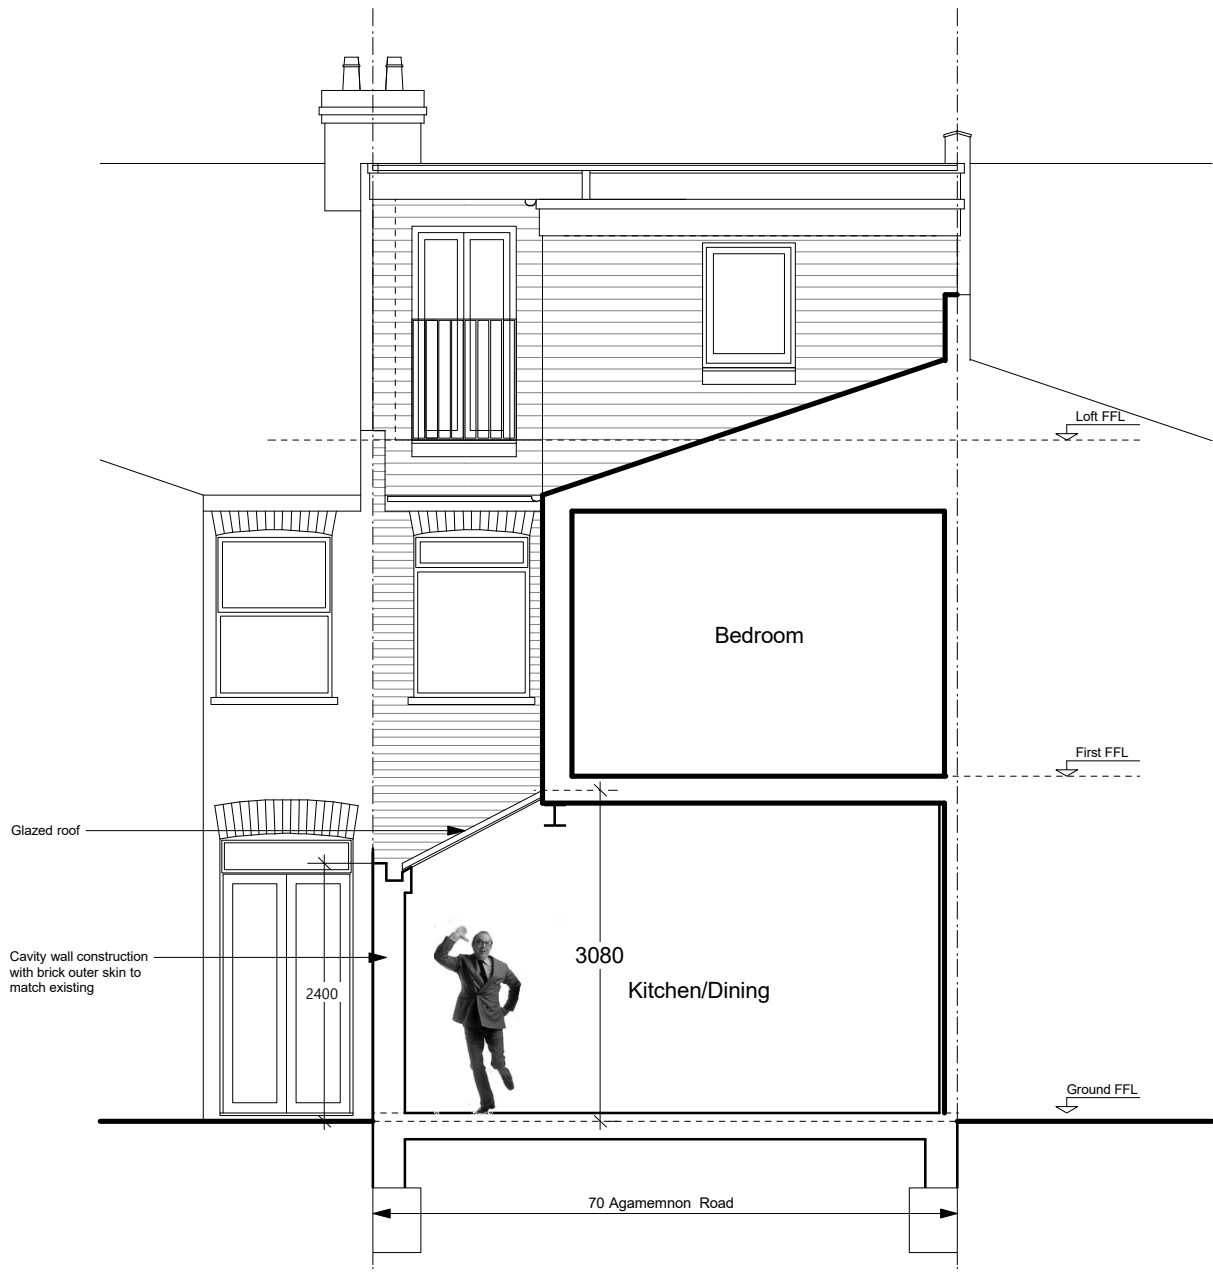

NOTES

This drawing was prepared for the purposes indicated below and is to be read as preliminary unless otherwise stated.

Copyright: This drawing is copyright of Space 120 Architects and is issued on the terms that it will not be reproduced or copied in whole or any part nor will any information be furnished from it without their consent. Space 120 Architects accepts no liability for the unauthorised use of drawings and should be notified of drawings developed from this source.


Scaling: This drawing is representative of the building or site and the intended works. Contractors should refer to the figured dimensions and should not scale off any part of printed or electronically issued versions of

SCALE - m

0m 1m 2m 3m 4m 5m

this drawing. Contractors should carry out site surveys to confirm dimensions and details of existing structure required for the setting out of their works prior to making shop drawings or otherwise setting-out the works.

Electronic issue: Space 120 Architects accepts no responsibility for omissions from or discrepancies in appearance of the drawings arising from transfer in electronic format. Contractors must refer to the printed issue of this drawing for verification of the Architects intentions and ensure that all information contained for use is current and should not rely on printed scales if the drawing has been issued in PDF format.

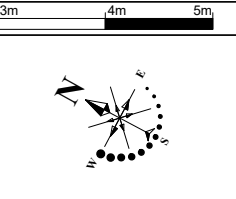

REVISIONS

No.	Description	Date

Job name	70 Agamemnon Road NW6 1EH		
Drawing title	Proposed Section B		
Drawing Number	1694	206	Rev /
Date of issue	23.09.20		
Scale	1:50@A3		
Purpose of issue	Householder Planning App'		

SPACE 120
(architects)

120 Winchester Road
Highams Park
London E4 9JP
07745 895 216
space120@live.com