


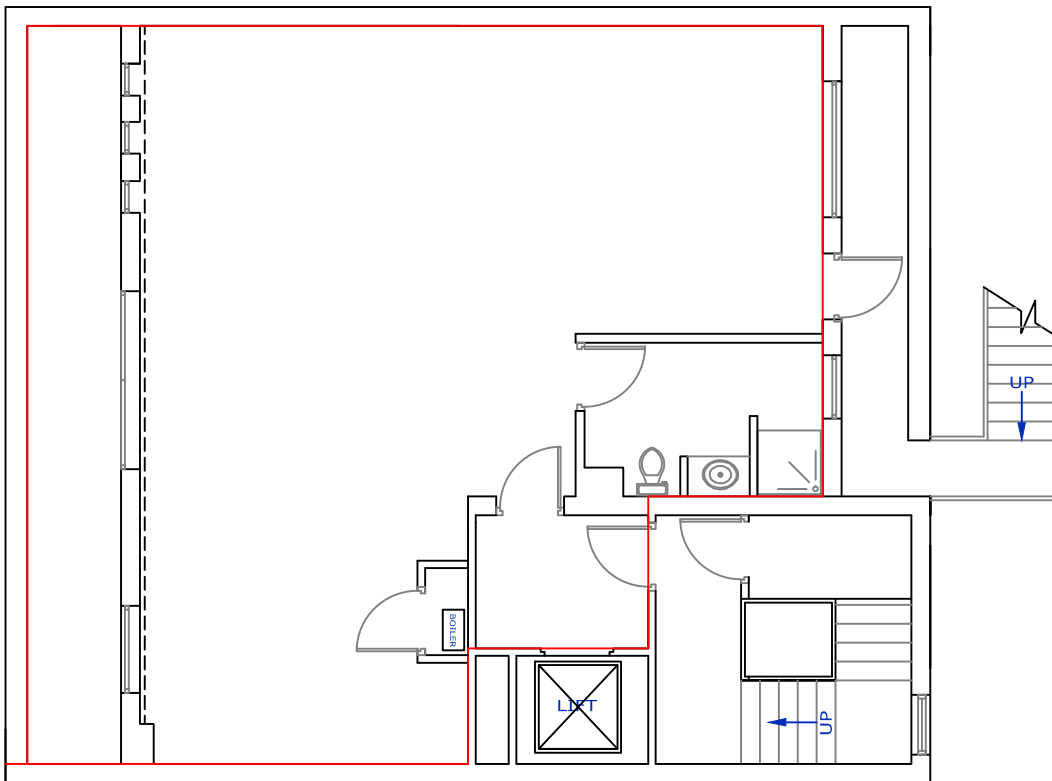

NORTH

TOTTENHAM COURT ROAD


SIXTH FLOOR
BUTLER HOUSE



LOCATION PLAN
SCALE 1:1250



NORTH

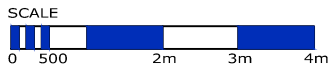

client
LAZARI INVESTMENTS LTD

address
BUTLER HOUSE
177-178 TOTTENHAM COURT RD
LONDON W1

location
SIXTH FLOOR
LEASE PLAN

date
AUG 2018
dwg. no.
140196-6

scale
1:100 ON A4
revision