




GENERAL NOTES:
 THIS DRAWING IS THE COPYRIGHT OF THE ARCHITECT.
 DO NOT SCALE AND REFER ONLY TO FIGURED DIMENSIONS.
 CONTRACTOR TO VERIFY ALL CONDITIONS AND DIMENSIONS
 BY ON SITE INSPECTION. NOTIFY ARCHITECT IMMEDIATELY
 OF ANY DISCREPANCIES.
 THESE DRAWINGS ARE TO BE READ IN CONJUNCTION WITH
 THE MECHANICAL CONSULTANTS & STRUCTURAL ENGINEERS
 DRAWINGS AND THE TENDER DOCUMENTS.

NOTES


MATERIAL LEGEND
 TC - TIMBER CLADDING
 FB - FACE BRICK
 GL - GLAZING,
 ALUMINIUM FRAME
 RD-RENDER/ FORTACRETE
 EC-EXPOSED CONCRETE

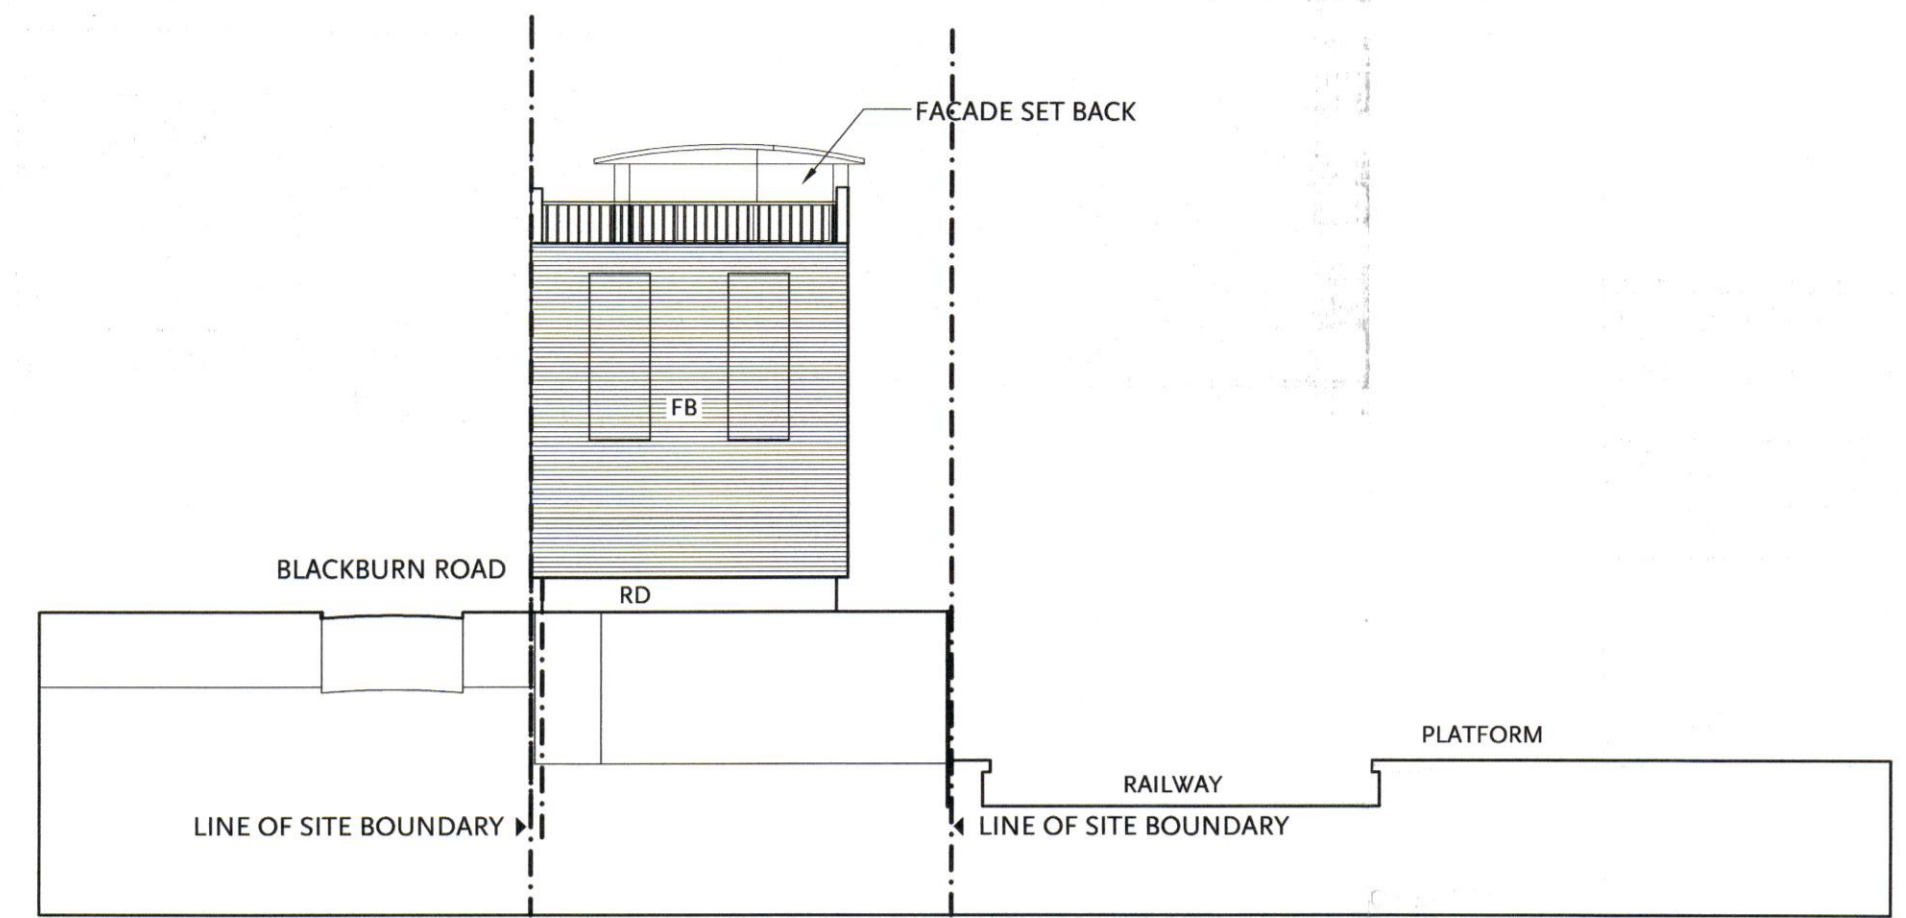

ELEVATION 1 (E.1)

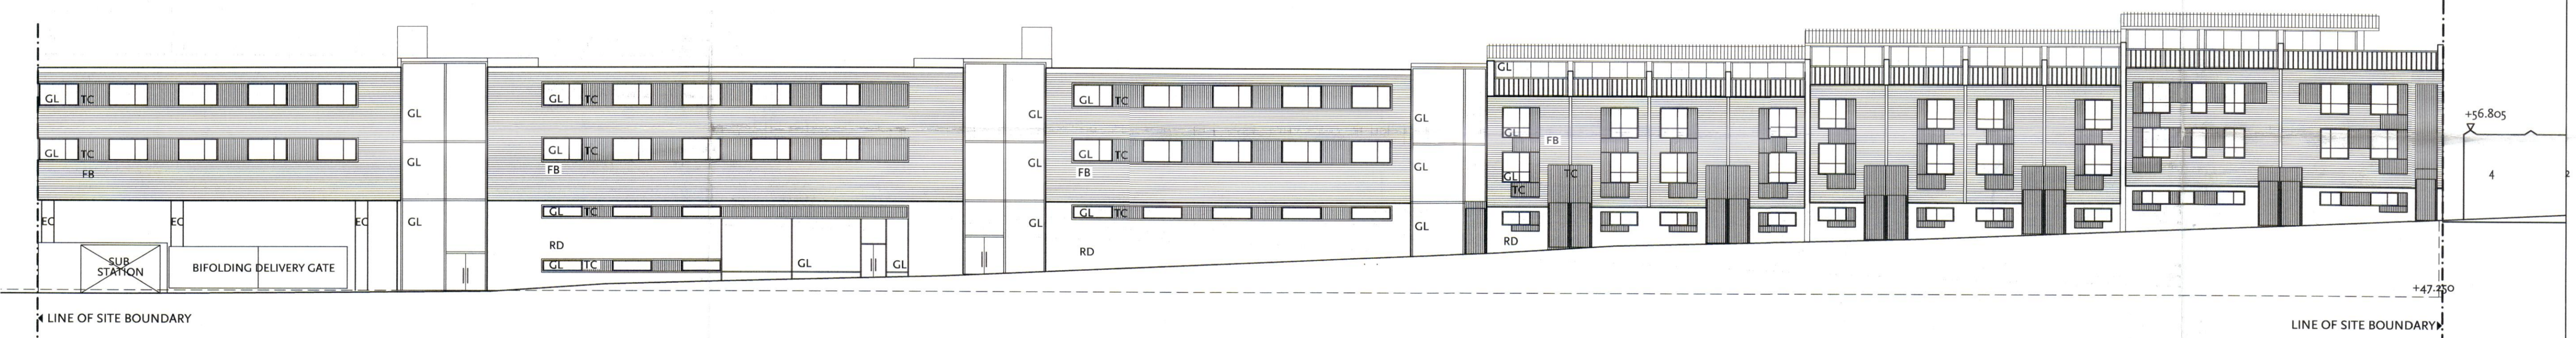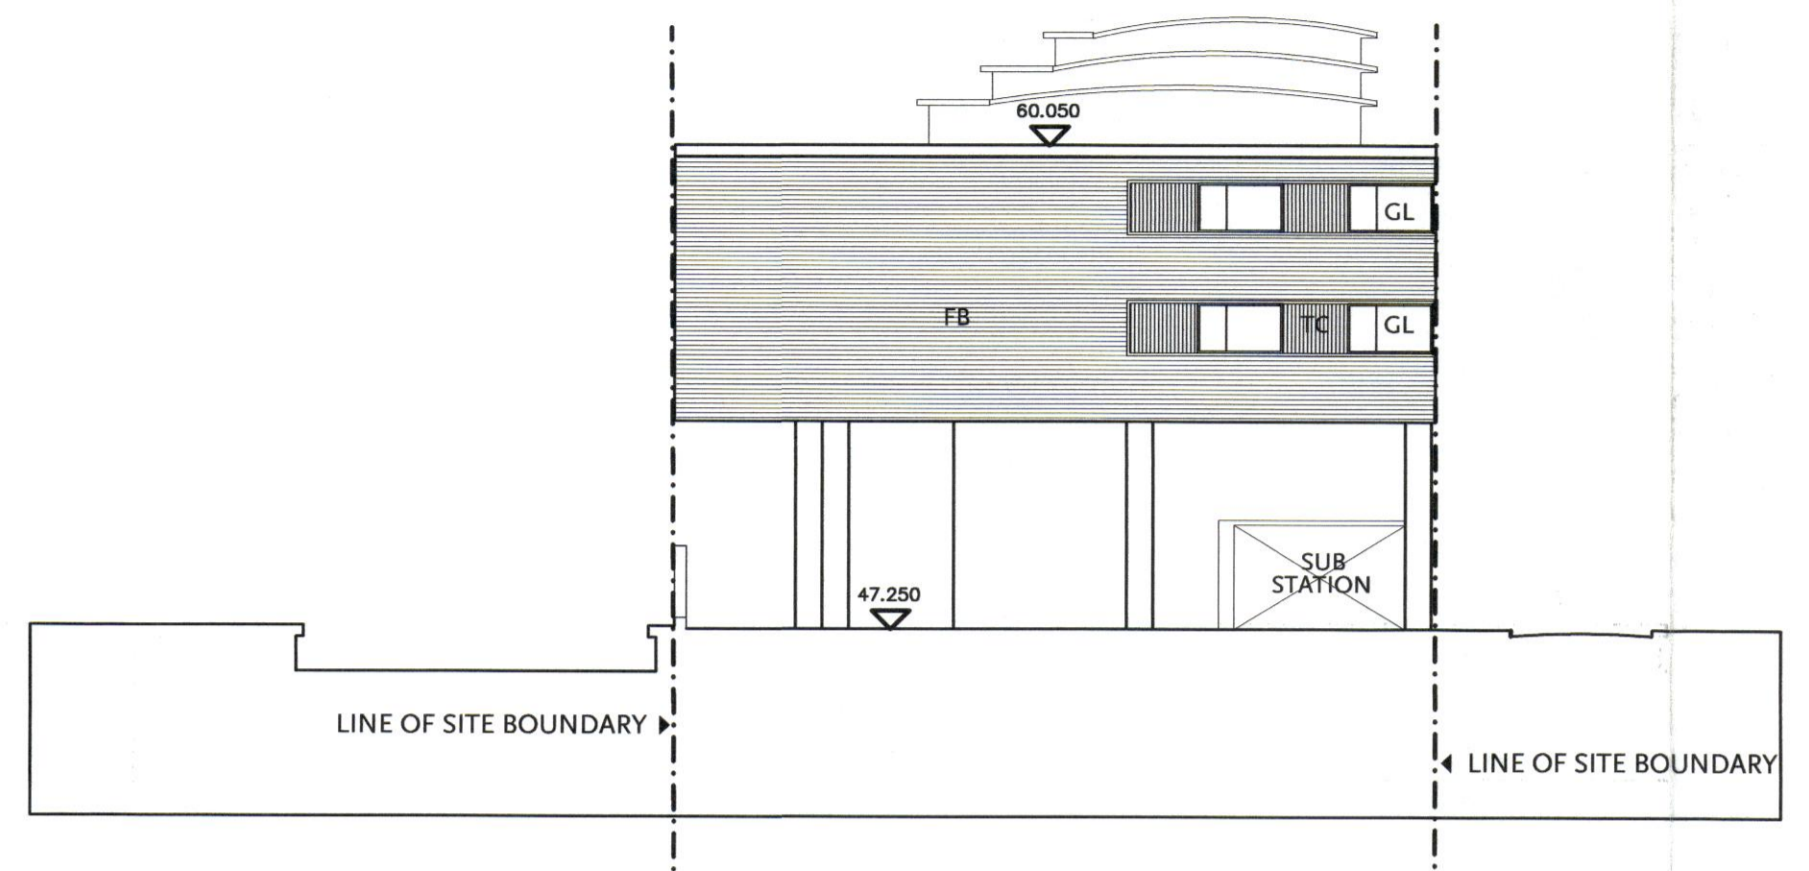

ELEVATION 1 (E.1)

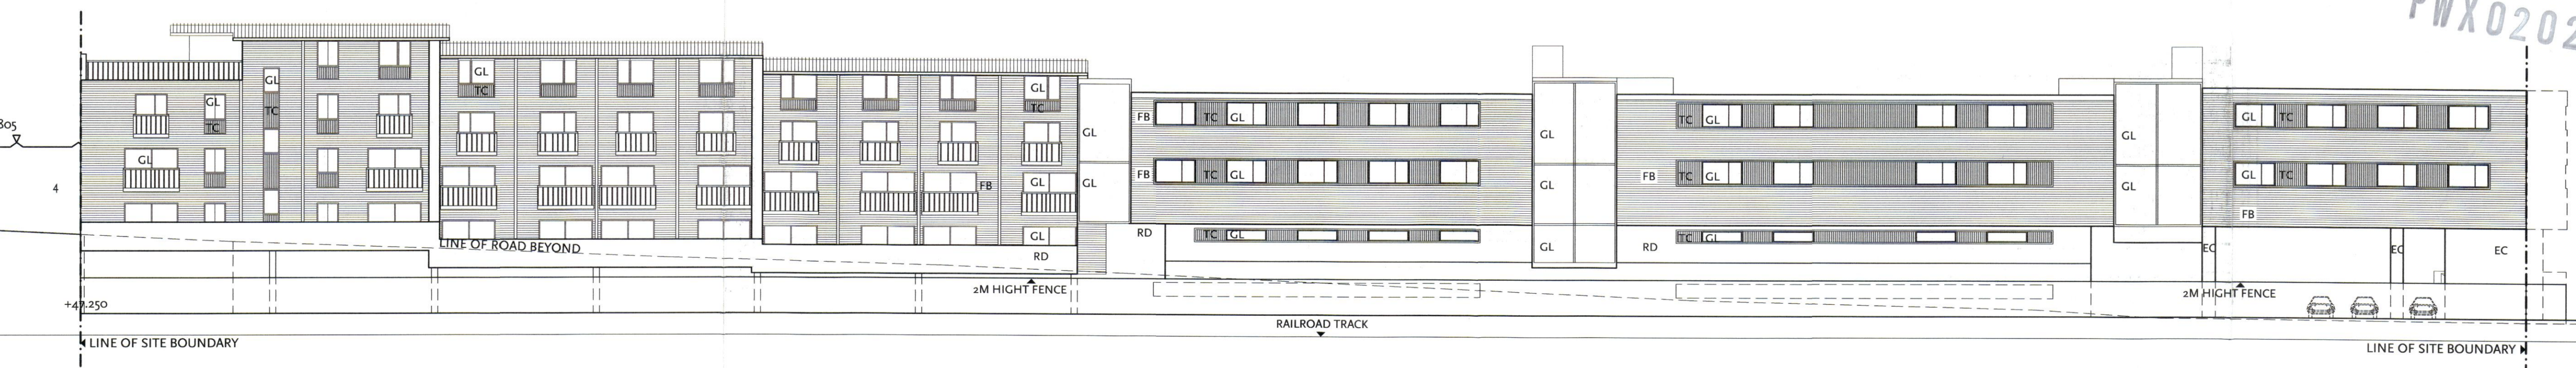

ELEVATION 2 (E.2)

REVISIONS

PWX0202103R1



Koski Solomon Ruthven
 14 Greenland Sreet, London NW1 0ND
 tel: 020 7692 5000 fax: 020 7692 5050
 Email: ksr@ksra.co.uk

PROJECT

14 BLACKBURN ROAD
 LONDON
 DRAWING
 8 HOUSES SCHEME
 ELEVATIONS

SCALE DATE
 A1@1: 200, A3@1: 400 JUNE 02
 DRAWING NO REVISION
 BLK-P-105 B