



GENERAL NOTES:

THIS DRAWING IS THE COPYRIGHT OF THE ARCHITECT.
DO NOT SCALE AND REFER ONLY TO FIGURED DIMENSIONS.
CONTRACTOR TO VERIFY ALL CONDITIONS AND DIMENSIONS
BY ON SITE INSPECTION. NOTIFY ARCHITECT IMMEDIATELY
OF ANY DISCREPANCIES.
THESE DRAWINGS ARE TO BE READ IN CONJUNCTION WITH
THE MECHANICAL CONSULTANT'S & STRUCTURAL ENGINEERS
DRAWINGS AND THE TENDER DOCUMENTS.

NOTES

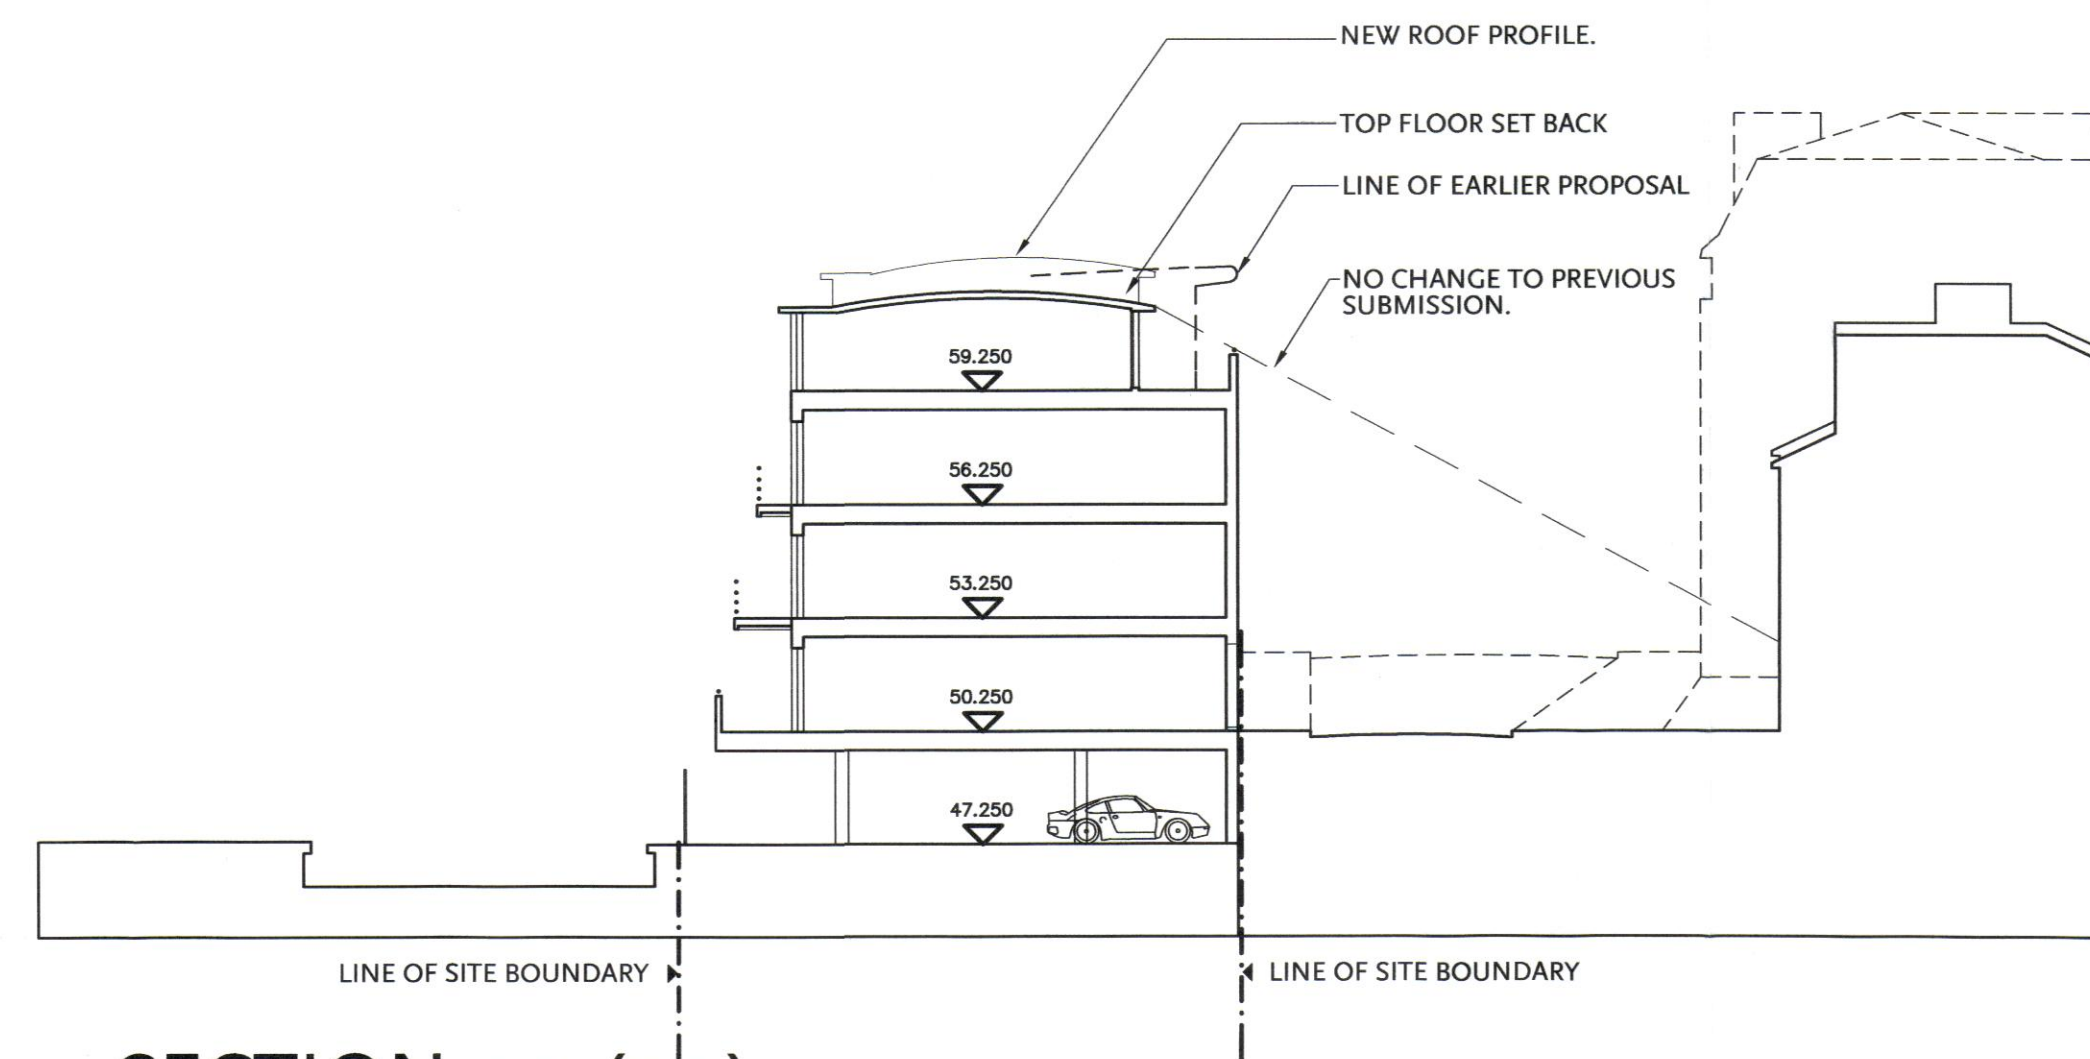

SECTION 2-2 (s.2)

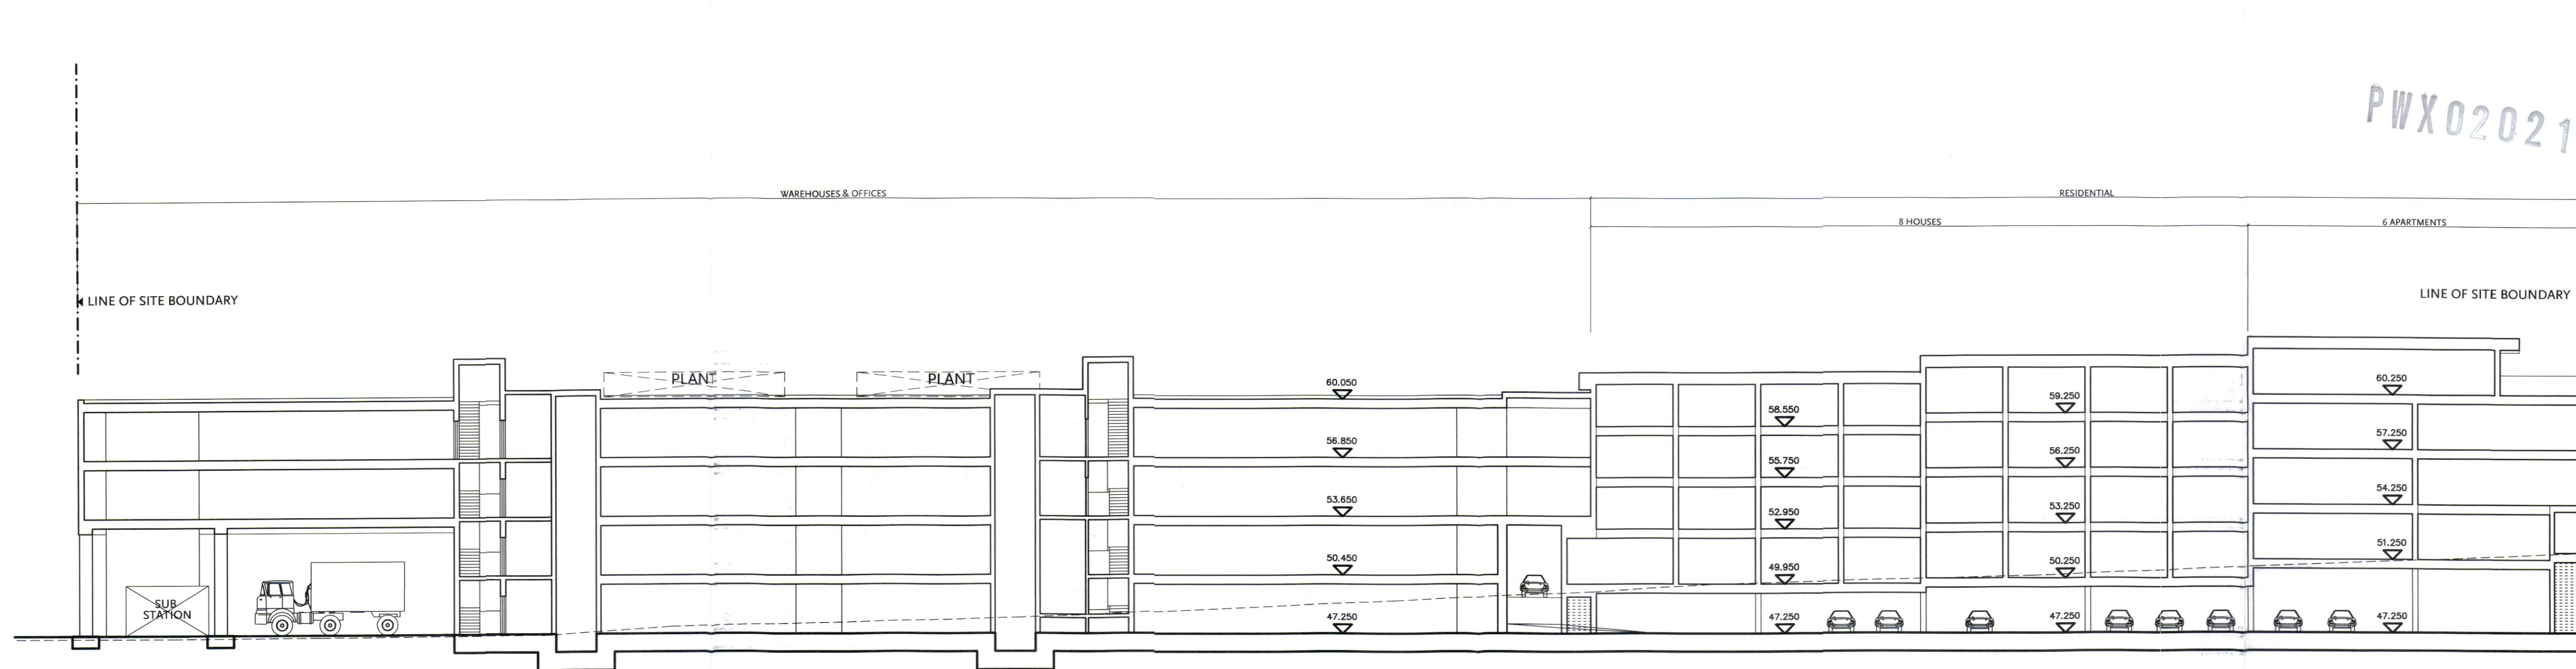

SECTION 1-1 (s.1)

REVISIONS



architects

Koski Solomon Ruthven
14 Greenland Sreet, London NW1 oND
tel: 020 7692 5000 fax: 020 7692 5050
Email: ksr@ksra.co.uk

PROJECT

14 BLACKBURN ROAD
LONDON

DRAWING

8 HOUSES SCHEME
SECTIONS

SCALE A1@1: 200, A3@1: 400 DATE JUNE 02

DRAWING NO BLK-P-106 REVISION B