


SECTION 1-1 (s.1)

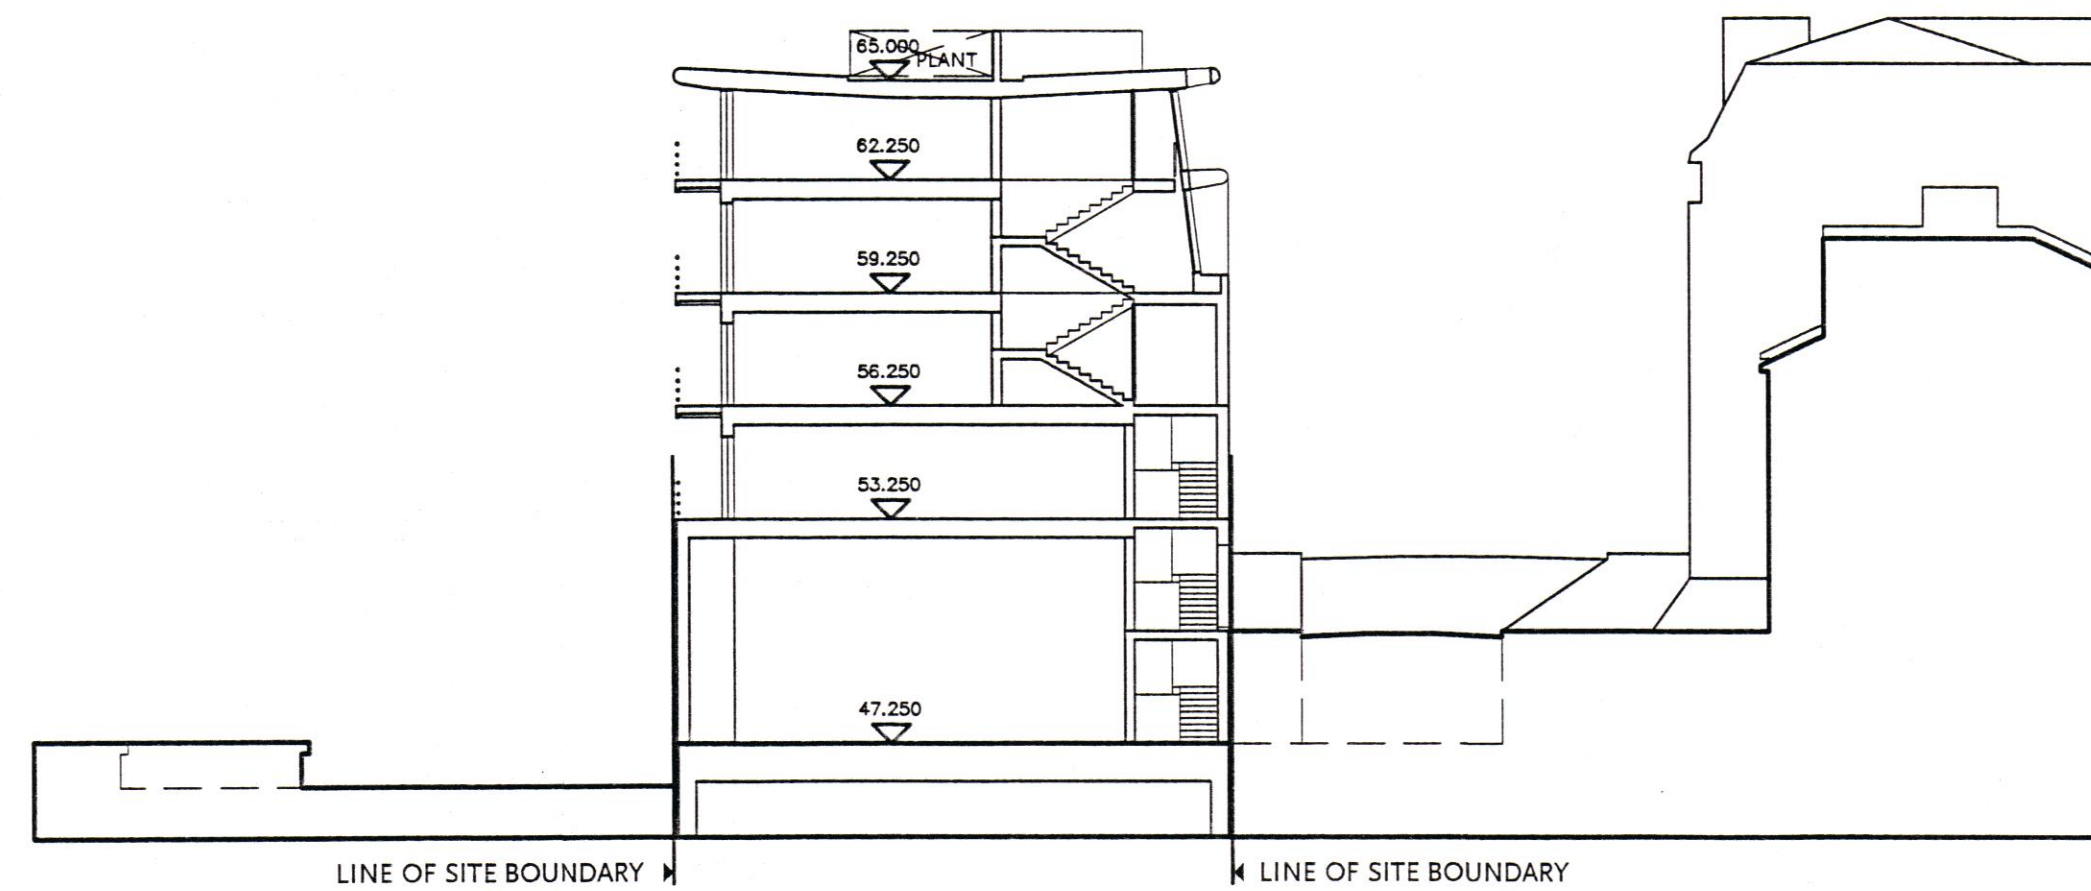

SECTION 2-2 (s.2)

GENERAL NOTES:

THIS DRAWING IS THE COPYRIGHT OF THE ARCHITECT.
DO NOT SCALE AND REFER ONLY TO FIGURED DIMENSIONS
CONTRACTOR TO VERIFY ALL CONDITIONS AND DIMENSIONS
BY ON SITE INSPECTION. NOTIFY ARCHITECT IMMEDIATELY
OF ANY DISCREPANCIES.
THESE DRAWINGS ARE TO BE READ IN CONJUNCTION WITH
THE MECHANICAL CONSULTANTS & STRUCTURAL ENGINEERS
DRAWINGS AND THE TENDER DOCUMENTS.

NOTES

REVISIONS

P111001034051



architects

Koski Solomon Ruthven
14 Greenland Sreet, London NW1 oND
tel: 020 7692 5000 fax: 020 7692 5050
Email: ksr@ksra.co.uk

PROJECT

14 BLACKBURN ROAD

DRAWING

SECTION 1-1 &
SECTION 2-2

SCALE DATE

1:200 A1,1:400 A3 APR. '01

DRAWING NO REVISION

BLK-P-107