



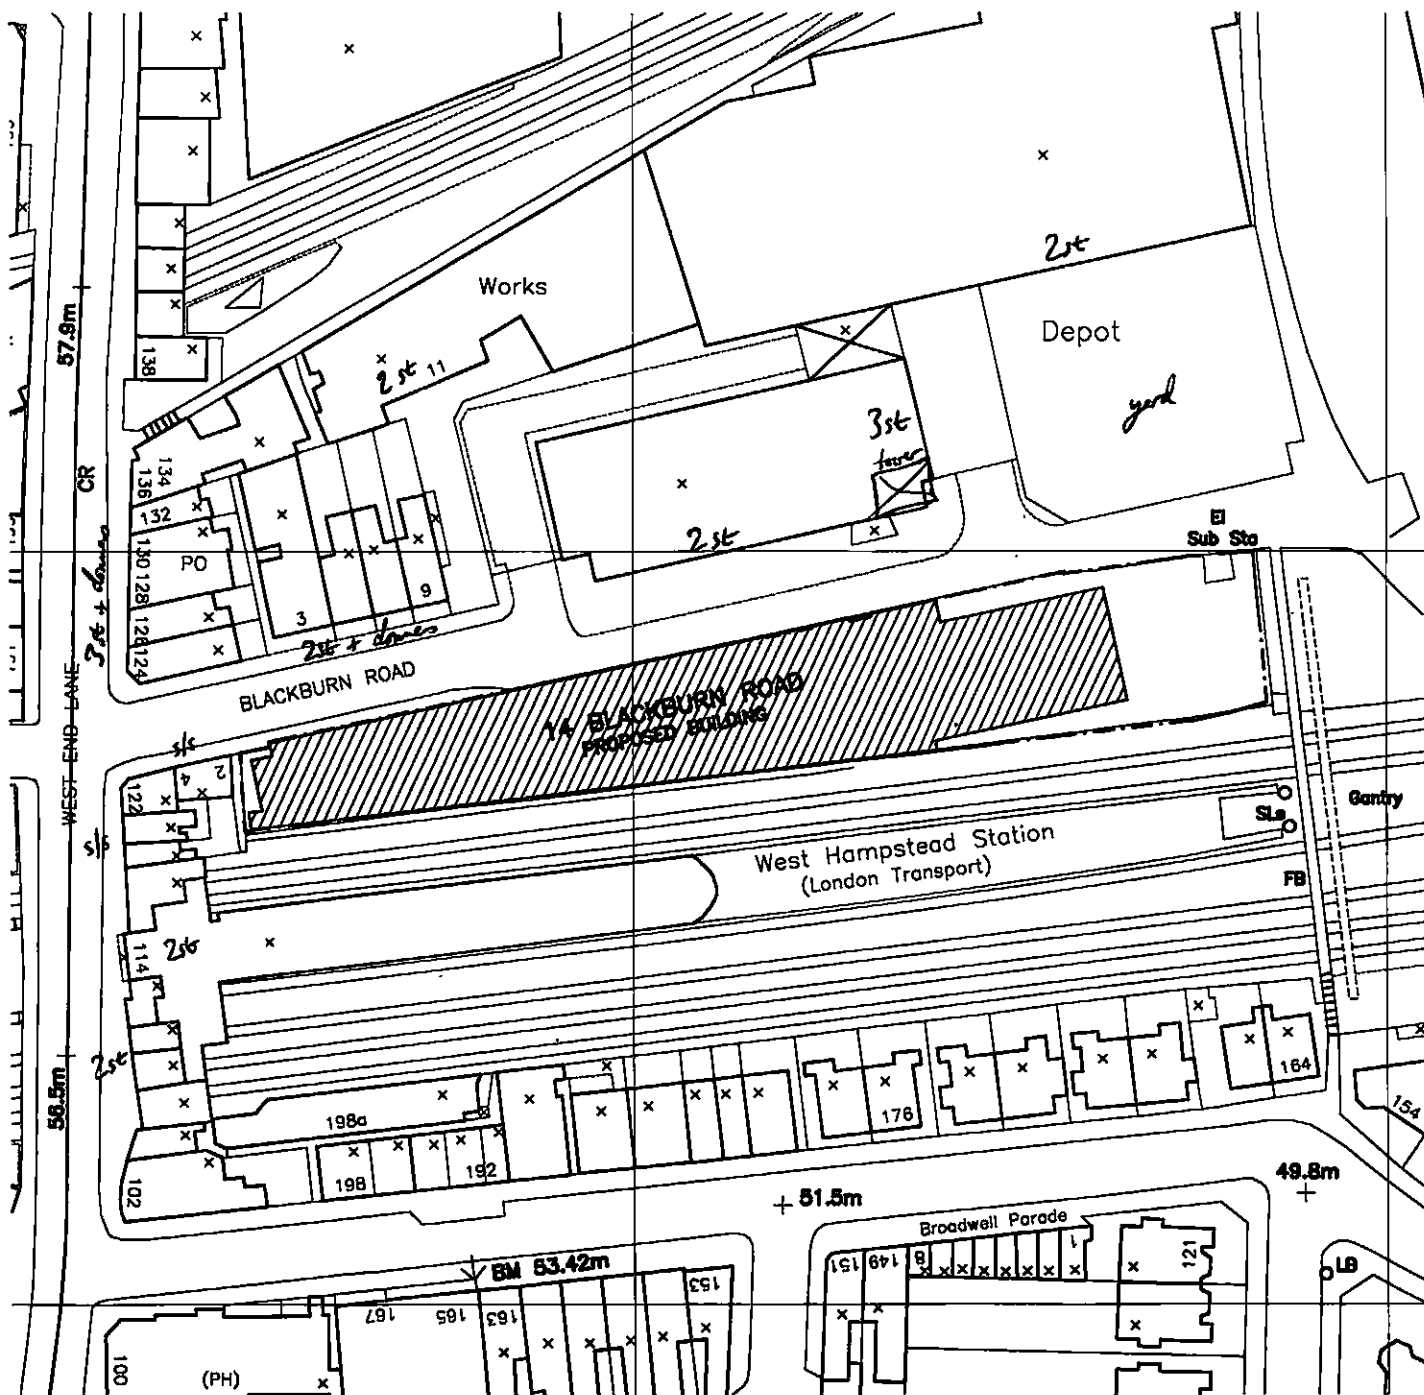

P W X 0 1 0 3 4 0 5

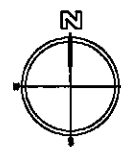

GENERAL NOTE:
THIS DRAWING IS THE PROPERTY
OF THE ARCHITECTS. DO NOT
SCALE AND REFER ONLY TO
DIMENSIONS. ANY
DIMENSIONS MUST BE REPORTED
TO THE ARCHITECTS IMMEDIATELY.

PROJECT
14 BLACKBURN ROAD

DRAWING
LOCATION PLAN

SCALE
1:1000

DATE
APR. '01



Koski Solomon Ruthven
architects
14 Greenland Street, London NW1 0ND
tel: 020 7692 5000 fax: 020 7692 5050
Email: ksr@ksra.co.uk

DRAWING NO
BLK-P-100

REVISION