



Do not scale from this drawing. All dimensions and levels to be verified on site prior to the commencement of any work or for the production of any shop drawing. Any discrepancies to be reported to Habitat Assembly Kit Limited immediately. This drawing is to be read in conjunction with all related consultants drawings and any other relevant information. This drawing is the copyright of Habitat Assembly Kit Limited.

A3

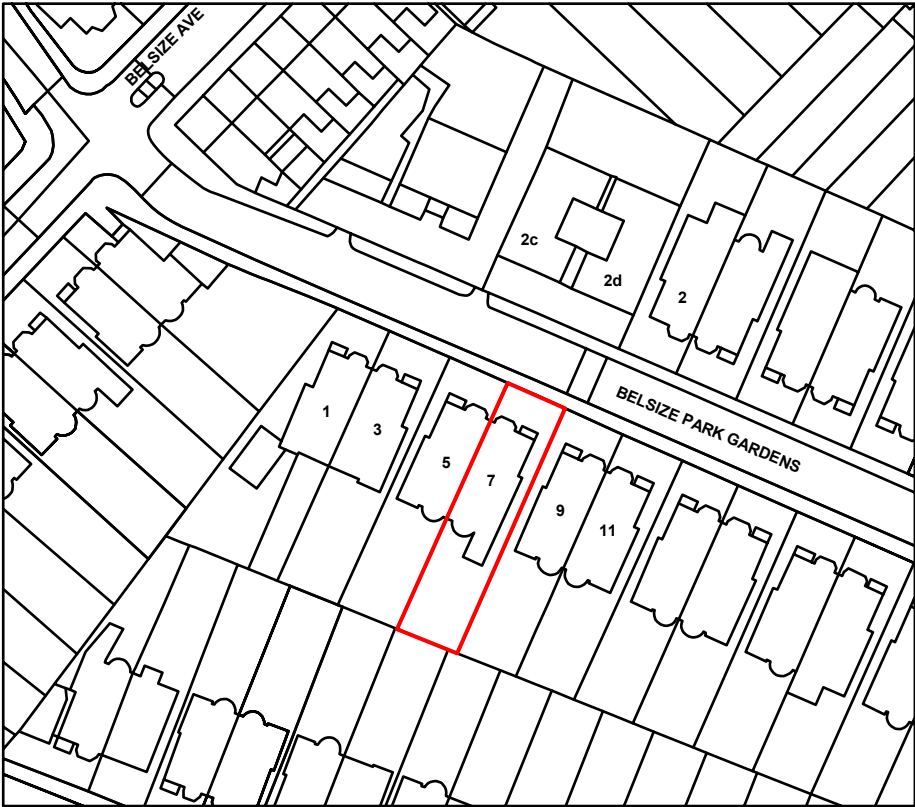

1	Location Plan
001	scale: 1:1250

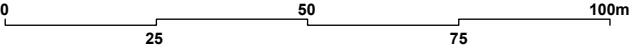

PP1 14.12.20 Planning Issue

Rev: Date: Note:

Project:  
7b Belsize Park Gardens

Client:  
Jessel Patel

Drawing Title:  
Location Plan

Project No. 2004	Drawing No: 001	Revision: PP1
---------------------	--------------------	------------------

Scale:  
1:1250

Status:  
Planning

Date:  
14.12.20



13 Victoria Mills Studios  
10 Burford Road  
London  
E15 2SW

Copyright © Habitat Assembly Kit Limited 2020