


1 Existing Flank Elevation

310 scale: 1:100

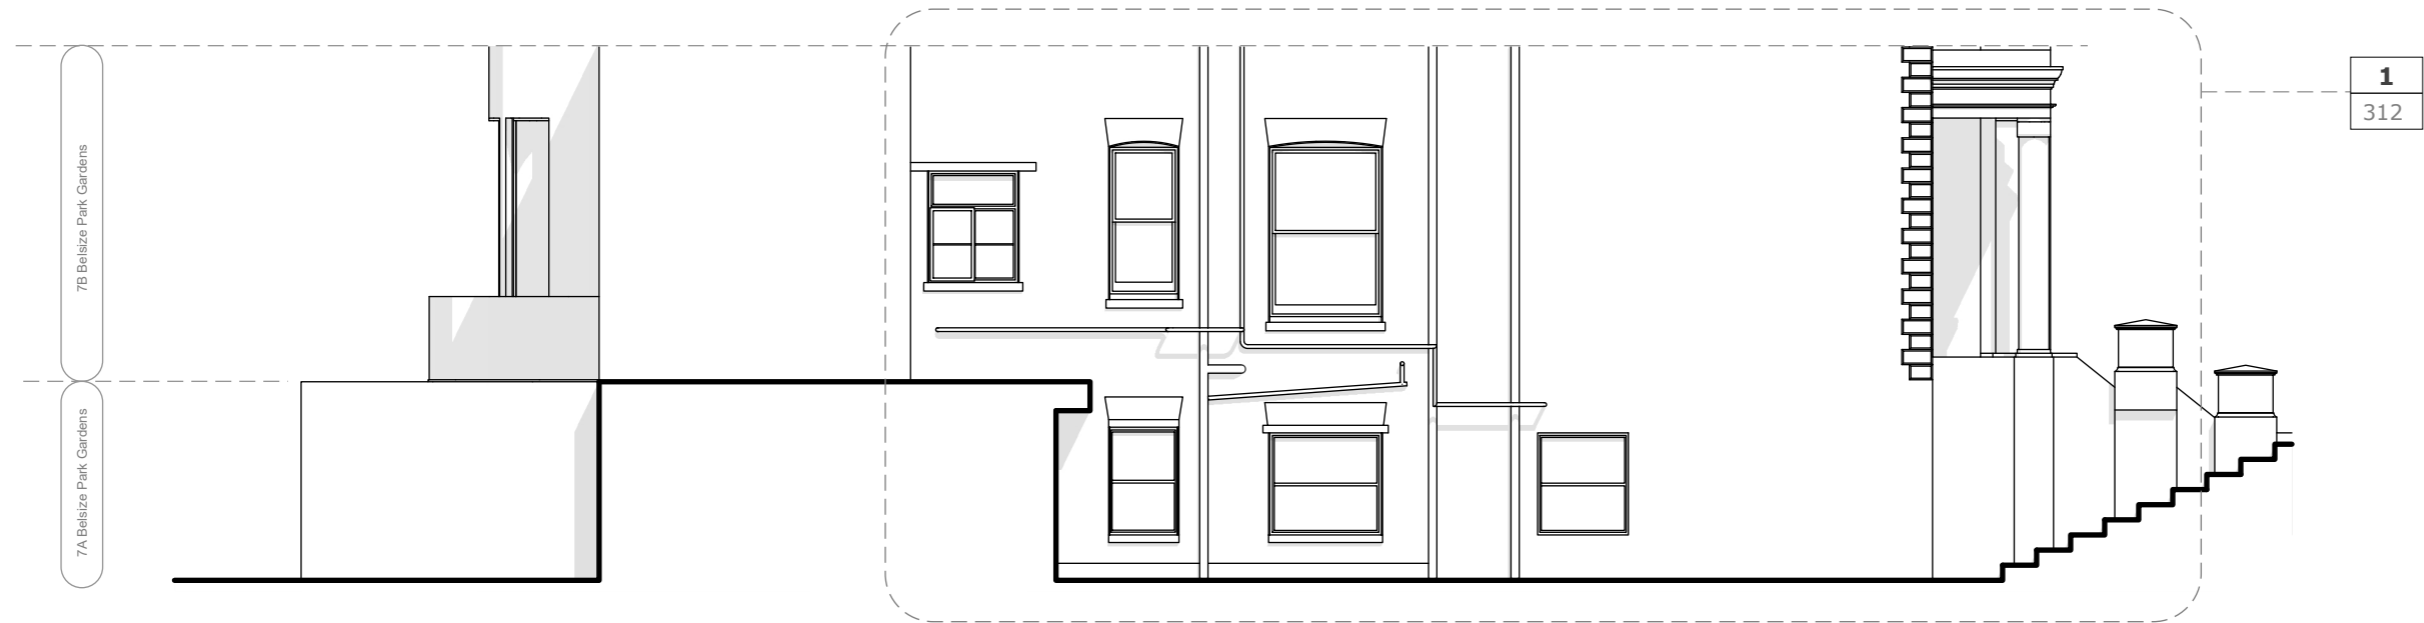

2 Proposed Flank Elevation

310 scale: 1:100

PP1 14.12.20 Planning Issue

Rev: Date: Note:

Project:
7b Belsize Park Gardens

Client:
Jessel Patel

Drawing Title:
Existing & Proposed Flank Elevations

Project No. 2004	Drawing No. 310	Revision: PP1
---------------------	--------------------	------------------

Scale:
1:100

Status:
Planning

Date:
14.12.20

HAK 
H A B I T A S S E M B L Y K I T

13 Victoria Mills Studios
10 Burford Road
London
E15 2SW
Copyright © Habitat Assembly Kit Limited 2020

