



7B Belsize Park Gardens

7A Belsize Park Gardens



1 Proposed Flank Elevation


312 scale: 1:50

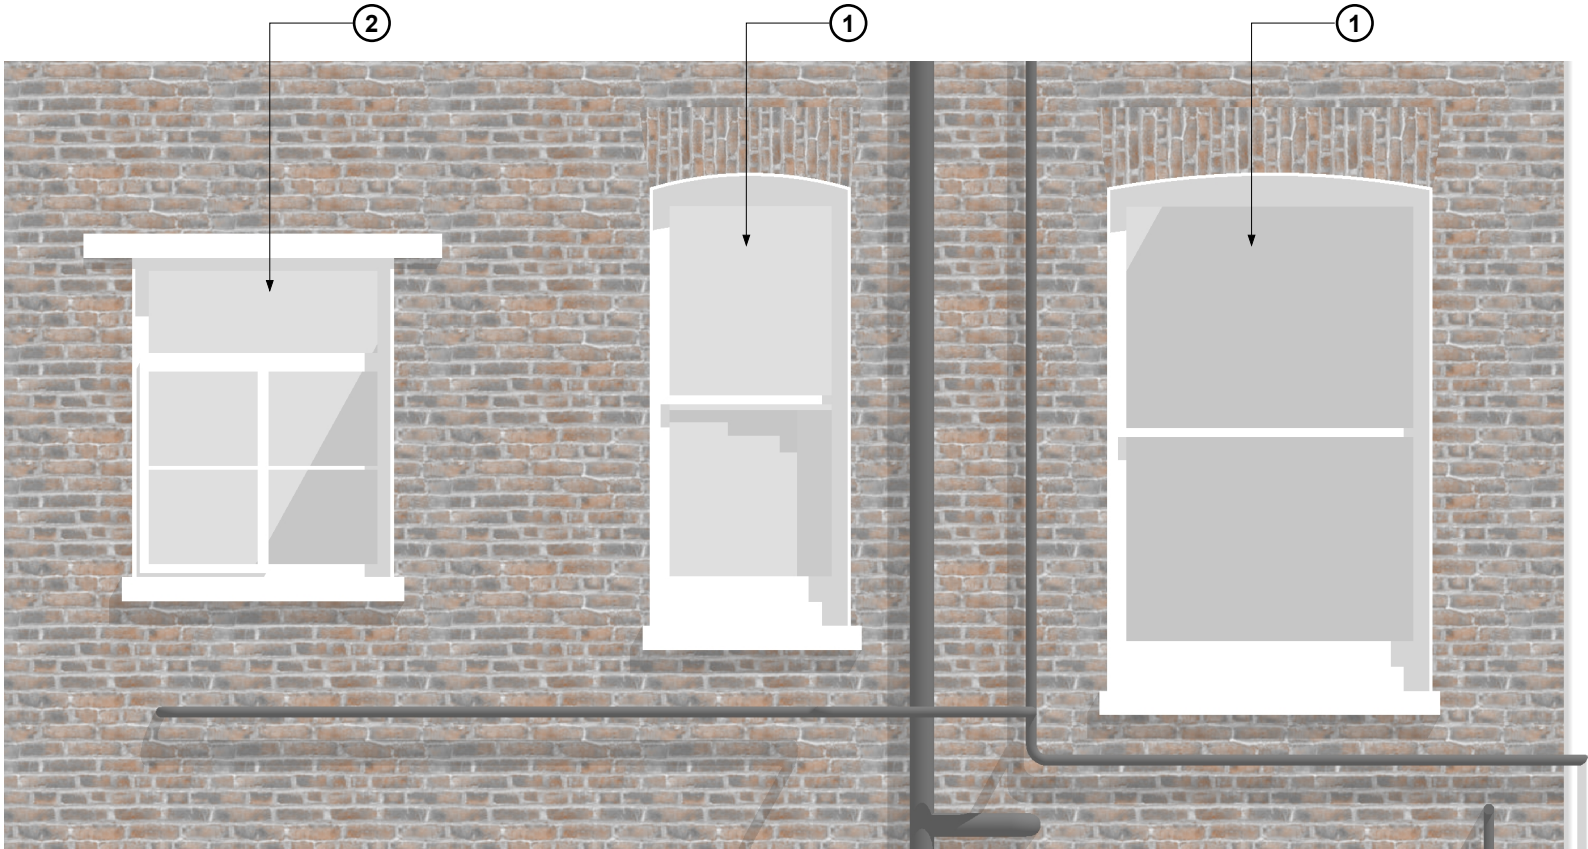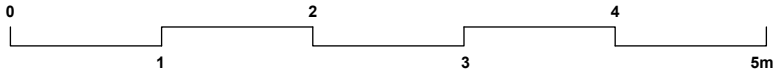

- 1** New white painted timber sash windows to reflect the design of original windows throughout Belsize Park Gardens. Mismatched brickwork to be removed. No alterations to original structural opening size
- 2** Existing timber casement window to be retained

2 Proposed Flank Windows

312 scale: NTS

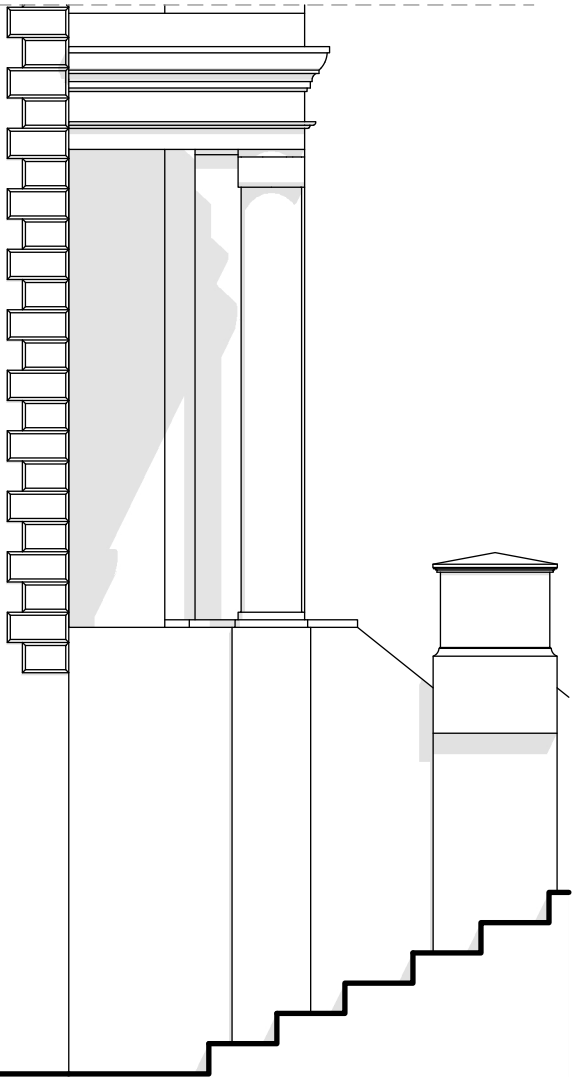

Do not scale from this drawing. All dimensions and levels to be verified on site prior to the commencement of any work or for the production of any shop drawing. Any discrepancies to be reported to Habitat Assembly Kit Limited immediately. This drawing is to be read in conjunction with all related consultants drawings and any other relevant information. This drawing is the copyright of Habitat Assembly Kit Limited.

A3

PP1 14.12.20 Planning Issue

Rev: Date: Note:

Project:
7b Belsize Park Gardens

Client:
Jessel Patel

Drawing Title:
Proposed Flank Elevation

Project No. 2004	Drawing No: 312	Revision: PP1
---------------------	--------------------	------------------

Scale:
As Indicated

Status:
Planning

Date:
14.12.20

HAK 
H A B I T A T A S S E M B L Y K I T

13 Victoria Mills Studios
10 Burford Road
London
E15 2SW

Copyright © Habitat Assembly Kit Limited 2020