




THIRD FLOOR

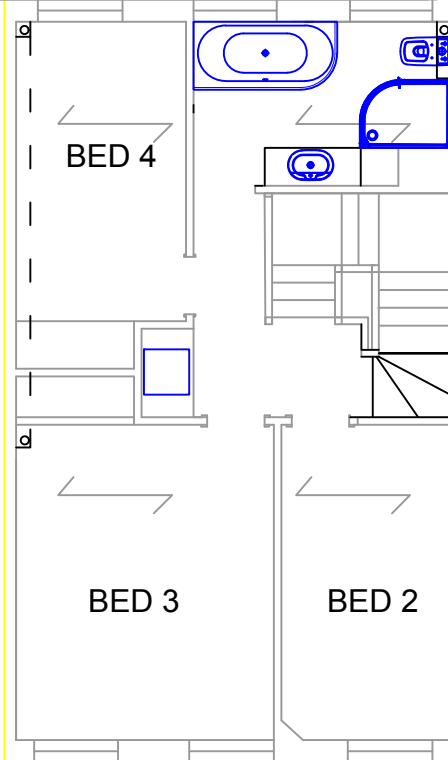



SECOND FLOOR

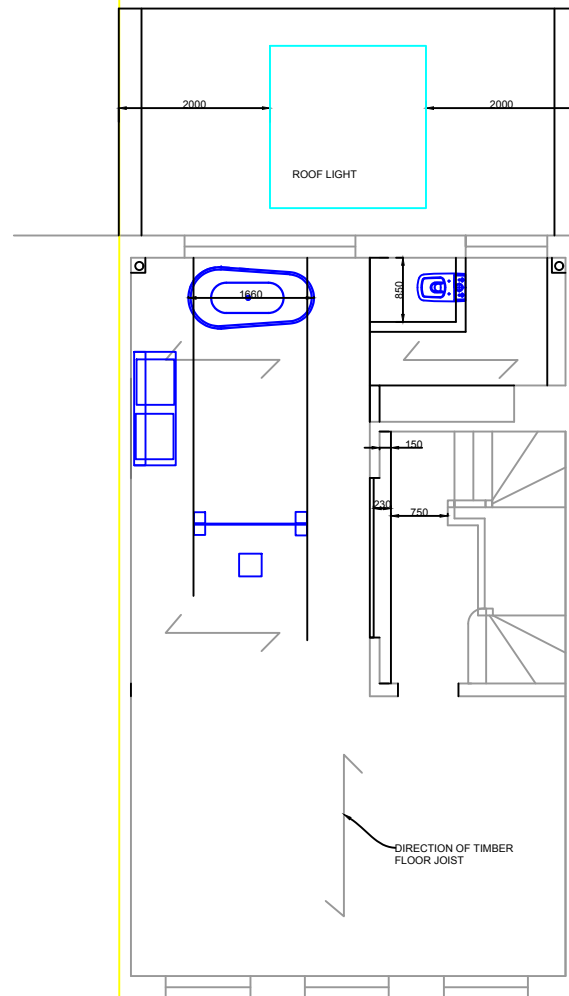

FIRST FLOOR

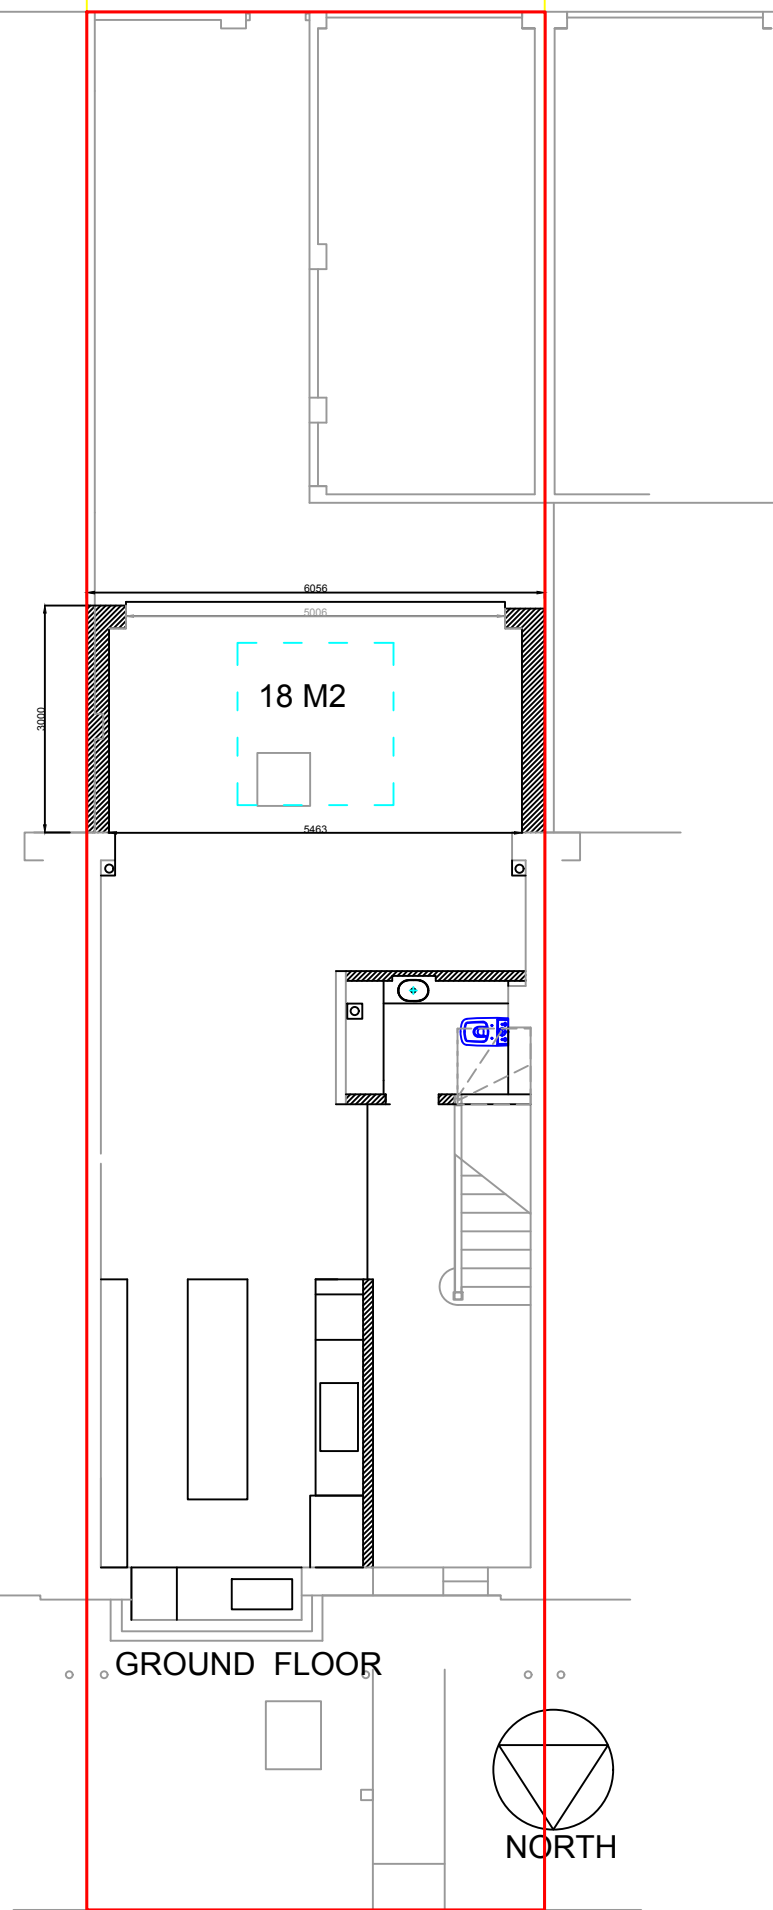

GROUND FLOOR

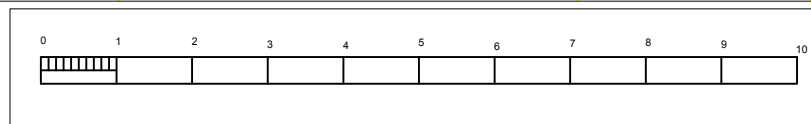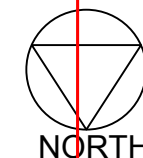

**NJL DESIGN**  
architectural

HUNTINGDON, CAMBS, PE28 3JN  
TEL/FAX: 01455 77 33 44  
MOBILE: 07828 783456  
OFFICE@njldesign.co.uk

**PROPOSED PLANS**  
4 MIDDLEFIELD  
LONDON  
NW8 6NE

NUMBER	20/07/03
SCALE	1:100
DATE	19/11/2020
PAPER SIZE	A3
REVISION	00