




THIRD FLOOR

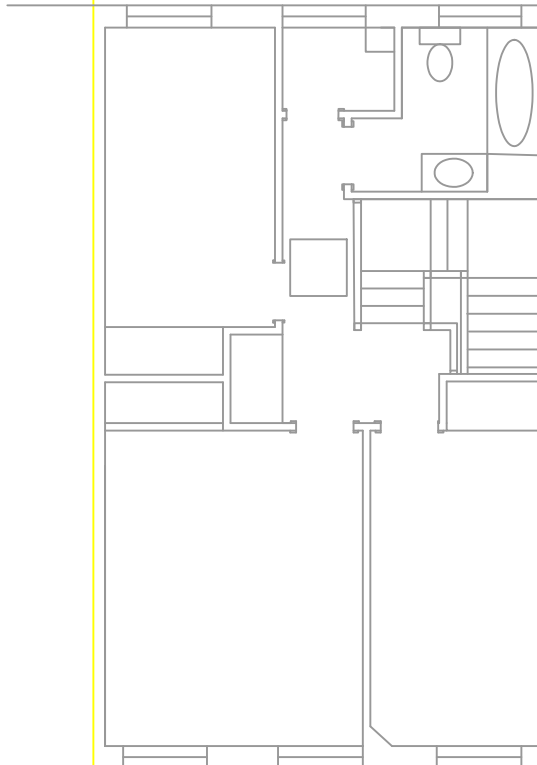



SECOND FLOOR

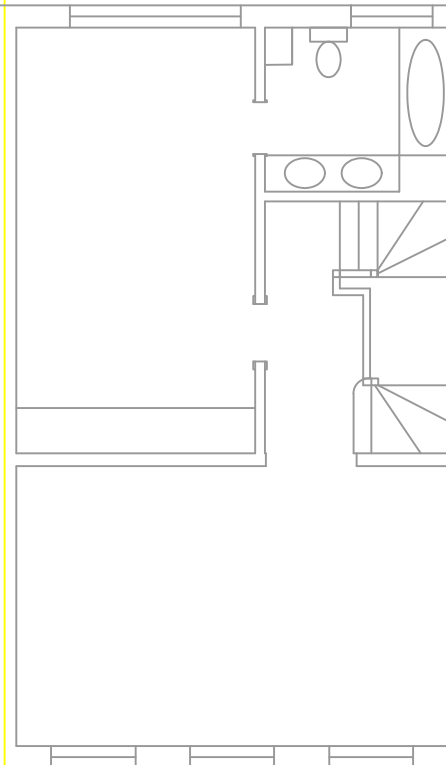

FIRST FLOOR

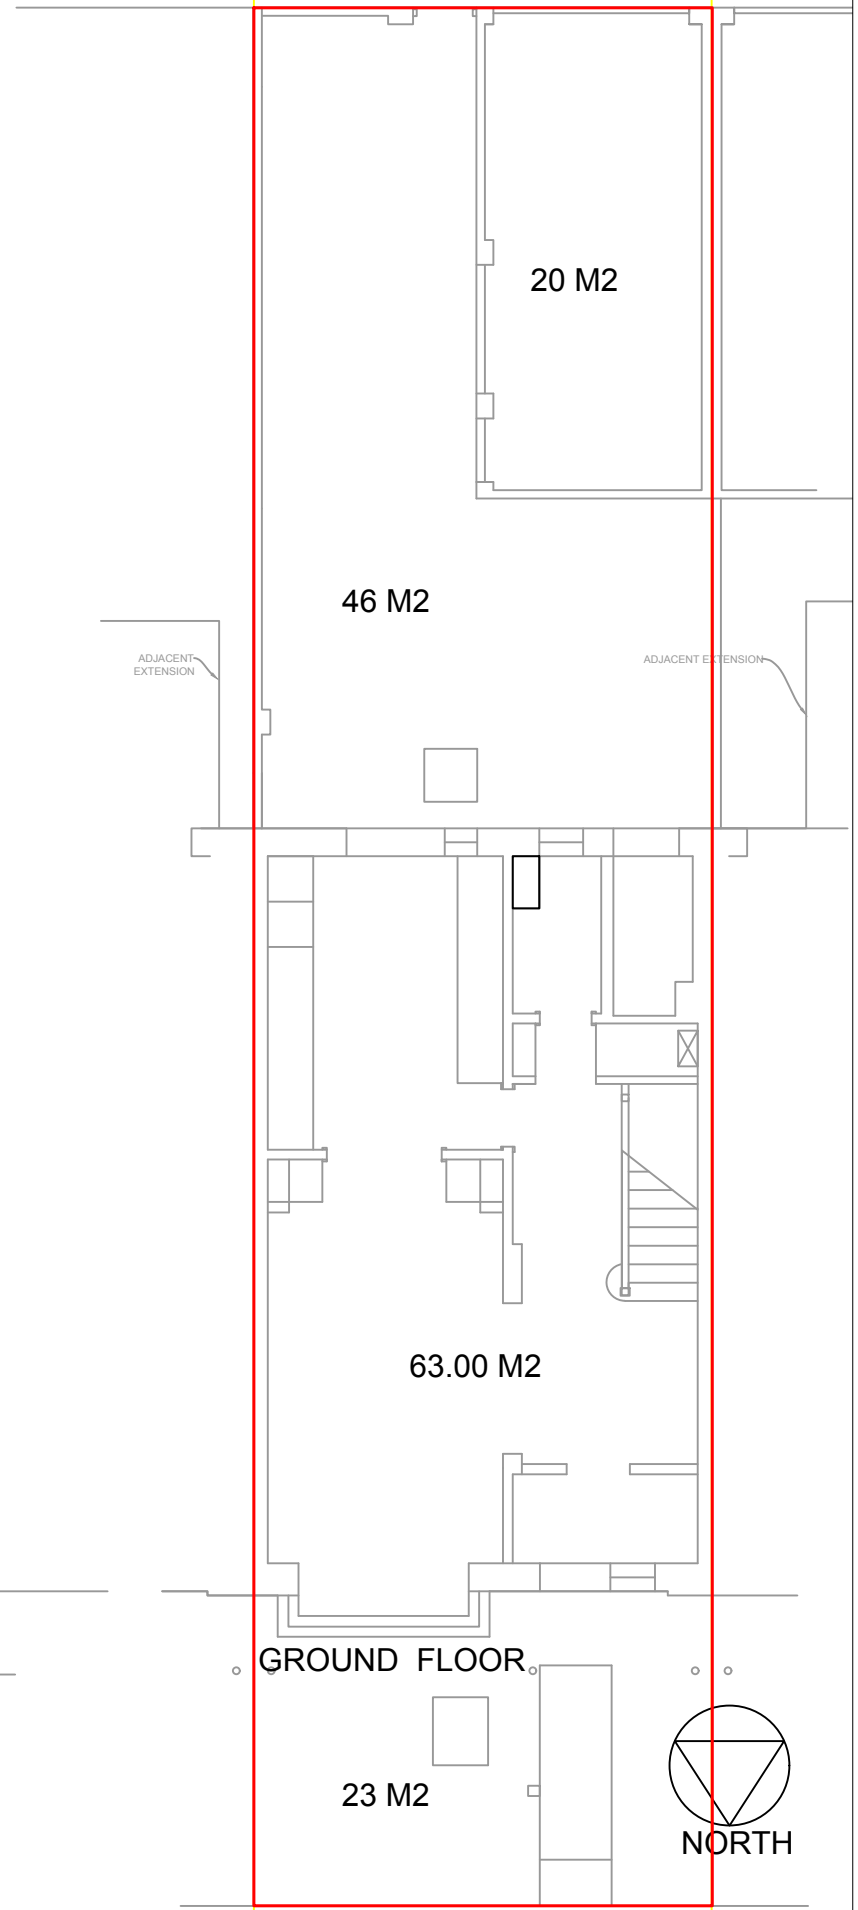

GROUND FLOOR

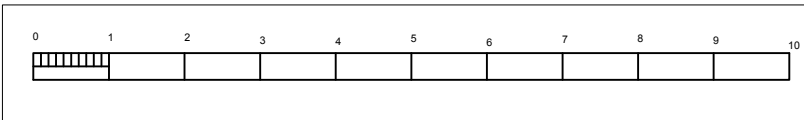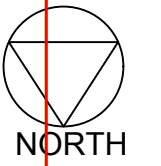

NJL DESIGN
architectural

HUNTINGDON, CAMBS, PE28 5YH
TEL/FAX: 01455 773344
MOBILE: 07786 188658
OFFICE: 01455 773344

EXISTING PLANS
4 MIDDLEFIELD
LONDON
NW8 6NE

NUMBER	20/07/01
SCALE	1:100
DATE	19/11/2020
PAPER SIZE	A3
REVISION	00