


All drawings to be read in conjunction with structural engineers and service engineers

A4

PROPOSED

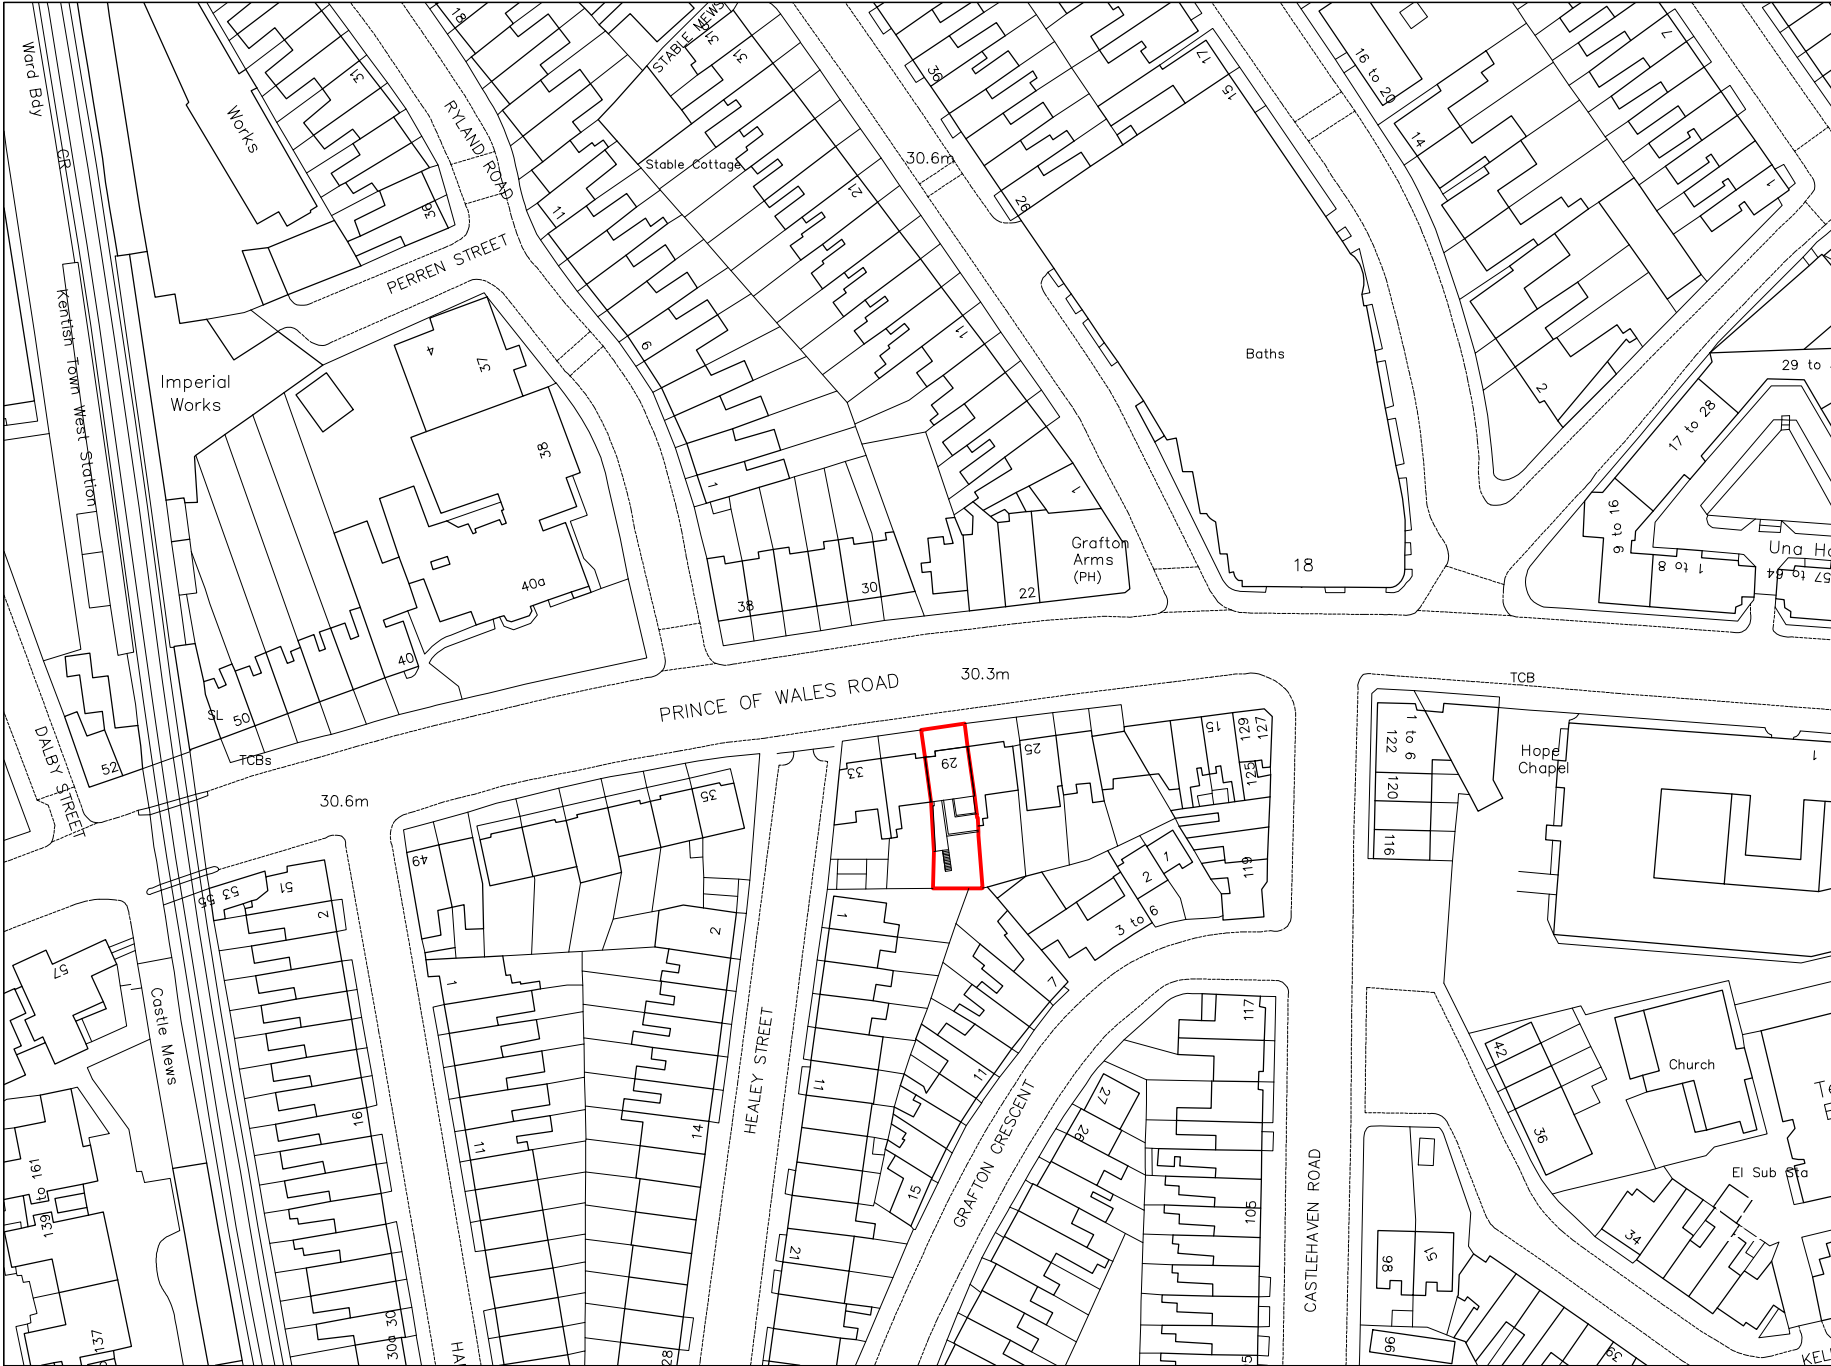

R1	11.12.20	Planning Issue
Rev	Date	Note
Services		

Structures
Fluid Structures

Client
Nadav Kander & Nicole Verity

Project title
29 Prince Of Wales Road

Drawing Title
Site Location Plan

Scale 1:1250 @ A4		
Project No.	Drawing no.	Revision
191	001	P1
Status	Date of Issue	
Planning	11.12.20	



Clive Sall Architecture Ltd.

2 Providence Yard
Ezra Street
LONDON E2 7RJ
Copyright CLIVE SALL ARCHITECTURE LTD

