


SCALE 1:100

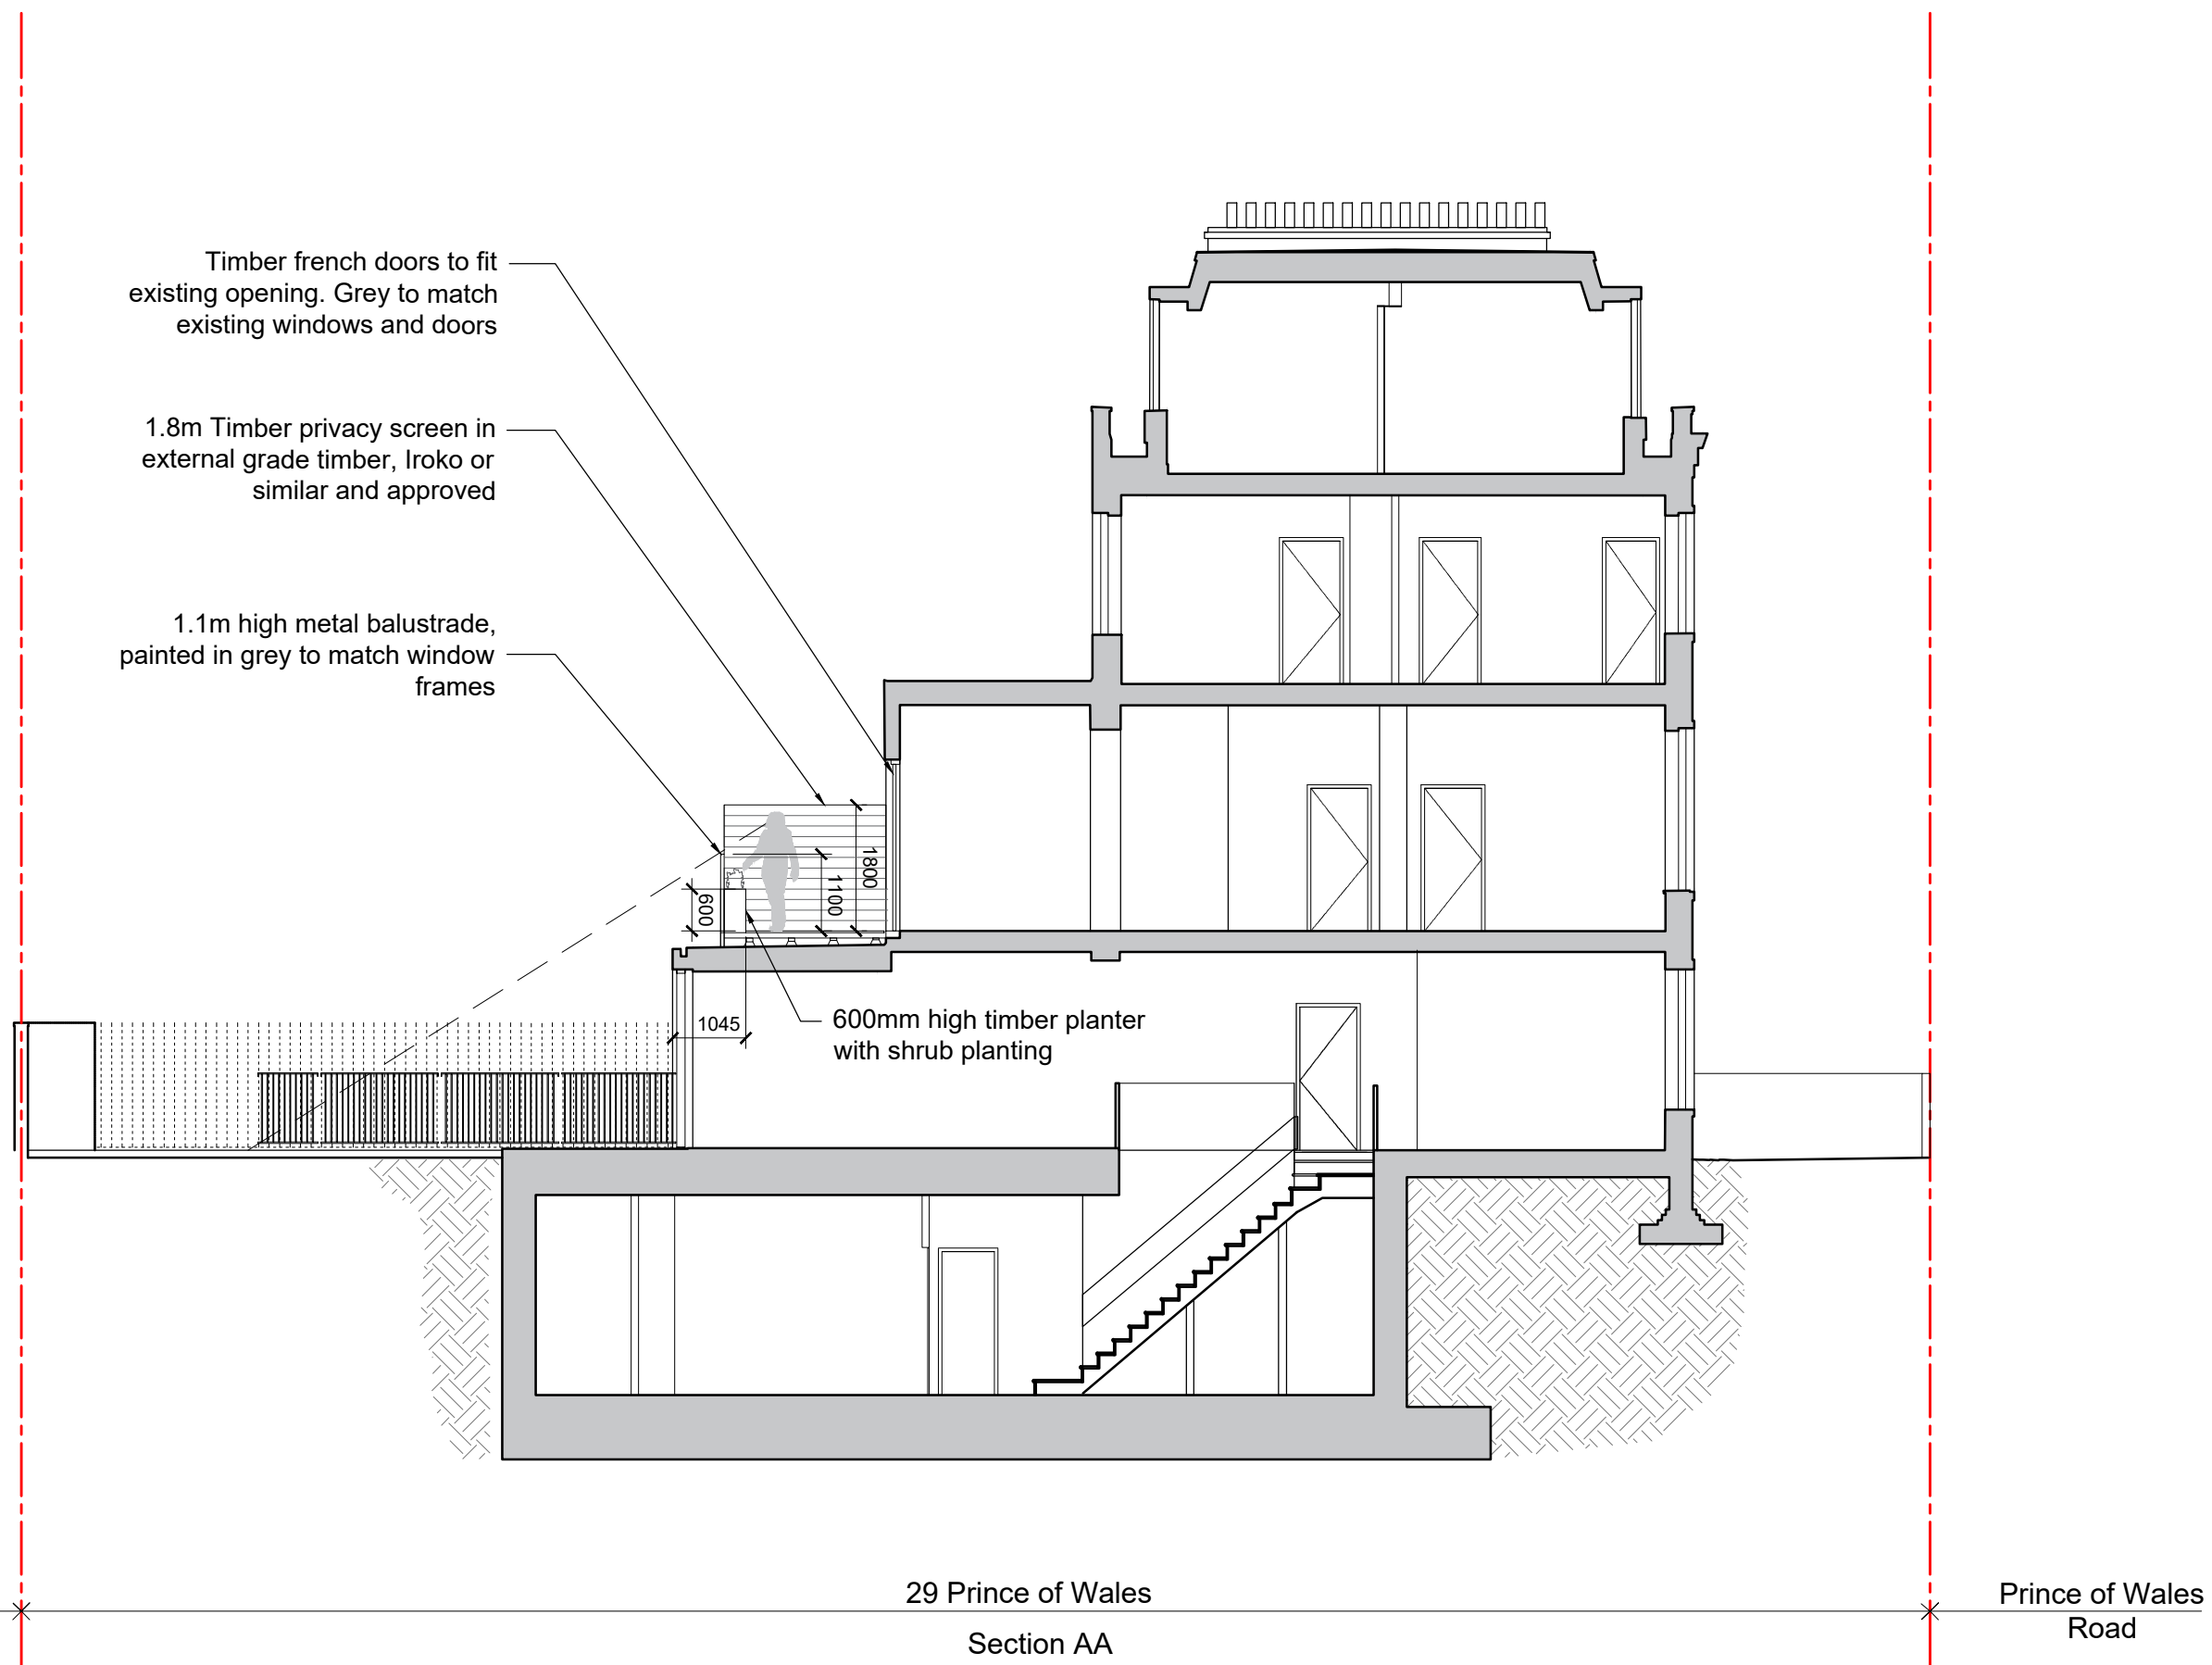

29 Prince of Wales
Section AA

Prince of Wales
Road



P1	11.12.20	Planning Issue
Rev	Date	Note

Services

Structures

Client
Nadav Kander & Nicole Verity

Project title
29 Prince of Wales Road

Drawing Title
Proposed Section AA

Scale 1:100 @ A3

Project No. 191 Drawing no. 200 Revision P1

Status Planning Date of Issue 11.12.20

191 200 P1

Planning 11.12.20

11.12.20

Clive Sall Architecture Ltd.



2 Providence Yard
Ezra Street
London E2 7RJ

Copyright CLIVE SALL ARCHITECTURE LTD