

GENERAL NOTES

THIS DRAWING MUST BE USED FOR DESIGN INTENT ONLY. CONTRACTORS MUST VERIFY ALL DIMENSIONS IN THE FIELD AND ARE RESPONSIBLE FOR DETERMINING FINAL METHODS OF CONSTRUCTION. CONTRACTORS MUST SUBMIT DETAILED SHOP DRAWINGS AND FINISH SAMPLES OF ALL MATERIALS TO DESIGNER FOR REVIEW AND APPROVAL PRIOR TO FABRICATION AND INSTALLATION.

ARCHITECT OR RECORD IS RESPONSIBLE FOR DETERMINING COMPLIANCE WITH ALL CODES.

ALL LIGHTING SPECIFICATIONS AND DETAILS TO BE PROVIDED BY AND COORDINATED WITH LIGHTING DESIGNER PRIOR TO INSTALLATION. DETAILED SHOP DRAWINGS MUST BE SUBMITTED FOR REVIEW AND APPROVAL PRIOR TO FABRICATION AND INSTALLATION.

FOR CONSTRUCTION DETAILS ON ALL SPECIALLY FITTED WALLS, REFER TO VENDOR & CONSULTANTS SHOP DRAWINGS FOR ALL CONSTRUCTION DETAILS. ALL DIMENSIONS GIVEN TO BE VERIFIED.

NO USE, REPRODUCTION OR OBSERVATION MAY BE MADE OF THIS DRAWING OR THE IDEAS, CONCEPTS, DESIGNS, SKETCHES, MODELS, SPECIFICATIONS, PROGRAMS, SOFTWARE, REVIEWS OR OTHER INALIENABLE DELIVERABLES AS SET FORTH HEREIN WITHOUT THE PRIOR WRITTEN CONSENT OF BLUE SKY HOSPITALITY LTD AND SHALL REMAIN THE PROPERTY OF BLUE SKY HOSPITALITY LTD.


© COPYRIGHT BLUE SKY HOSPITALITY LTD 2018

DEVELOPER & MAIN CONTRACTOR

ARCHITECT

KITCHEN CONSULTANT

PROJECT

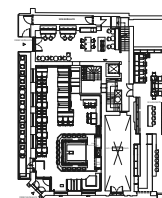

MAGENTA Restaurant @ Megaro Hotel  
London - UK

KEY PLAN

NOT FOR CONSTRUCTION  
DESIGN INTENT ONLY

1 BELGROVE ST ELEVATION  
1:25



1 EXAMPLE OF FORMED PLASTIC LETTERS  
IN GOLD FINISH




2 INDUSTRIAL METAL PIPE  
1" DIAMETER SIZE  
PAINTED BLACK




LED UP & DOWN WALL SCONCE  
METAL BLACK PAINTED  
2700° K TEMP.



C SHAPE PROFILE (20MM X 20MM H)  
WITH LINEAR LED INSERT  
2700° K TEMP.

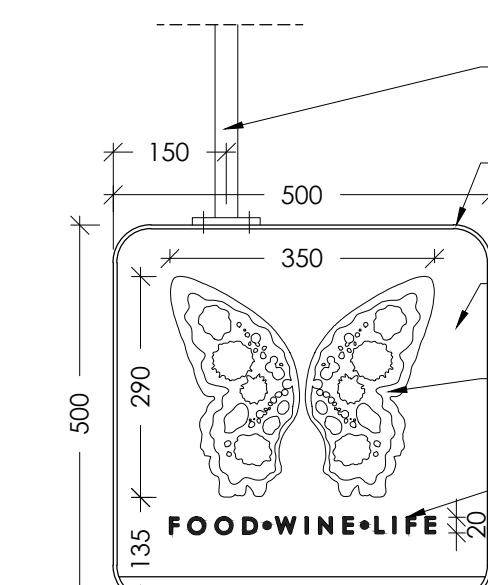


FRONT VIEW

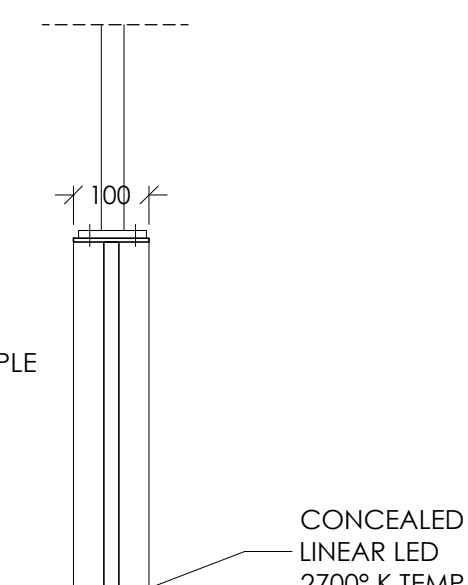


VERTICAL SECTION

7 FLAG SIGNAGE DOUBLE SIDED  
1:10

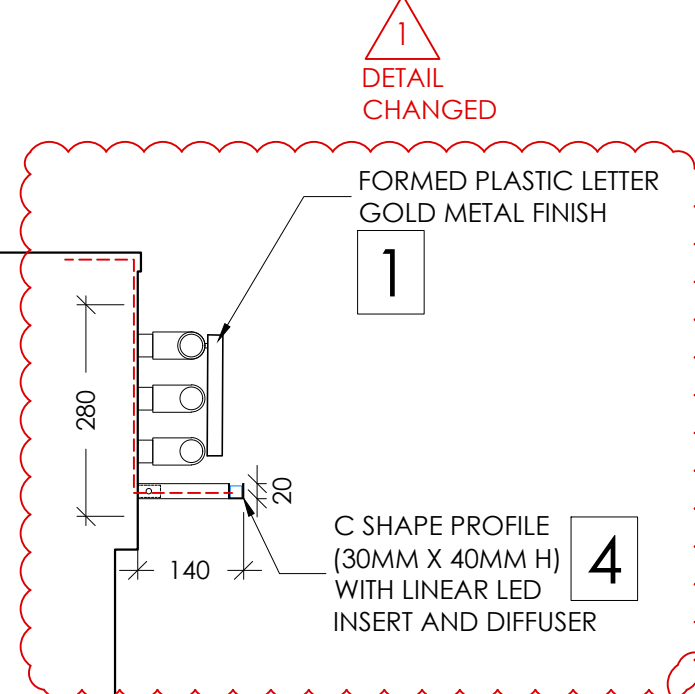


DETAIL CHANGED

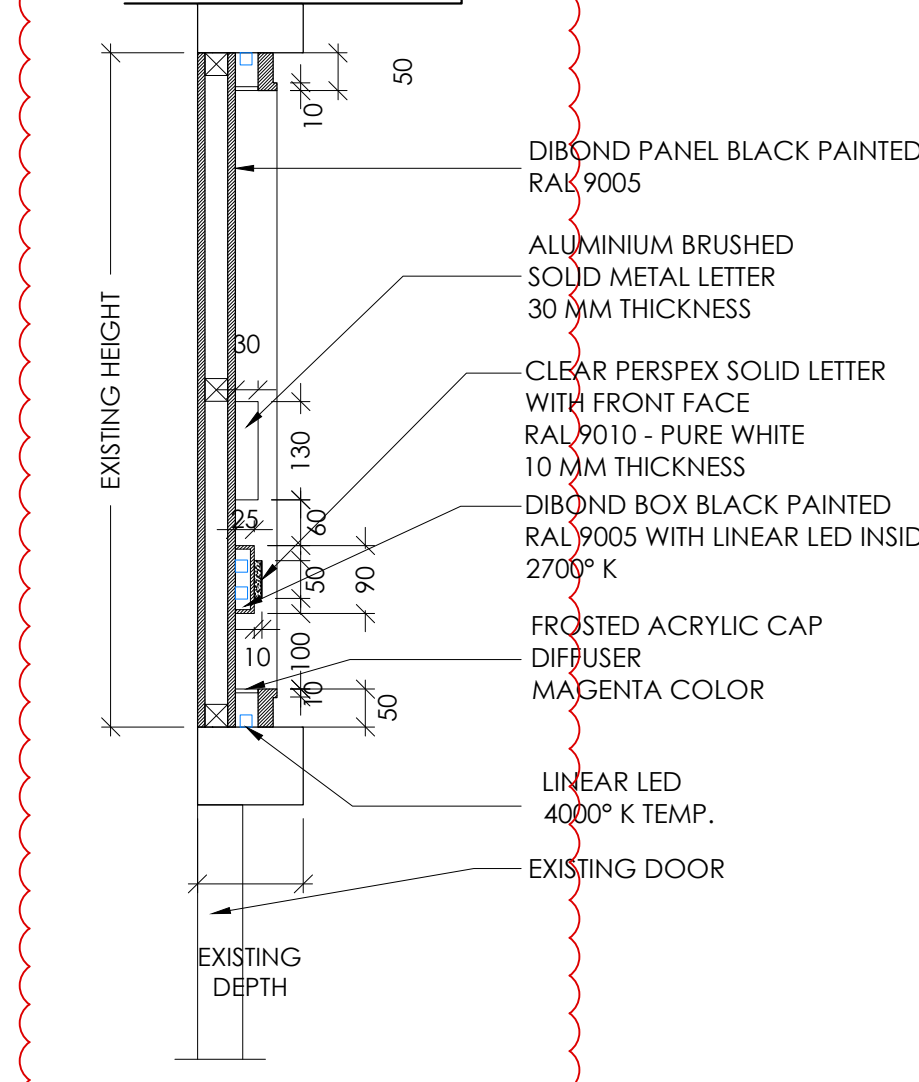

DETAIL CHANGED

2 EUSTON RD ENTRANCE ELEVATION  
1:25

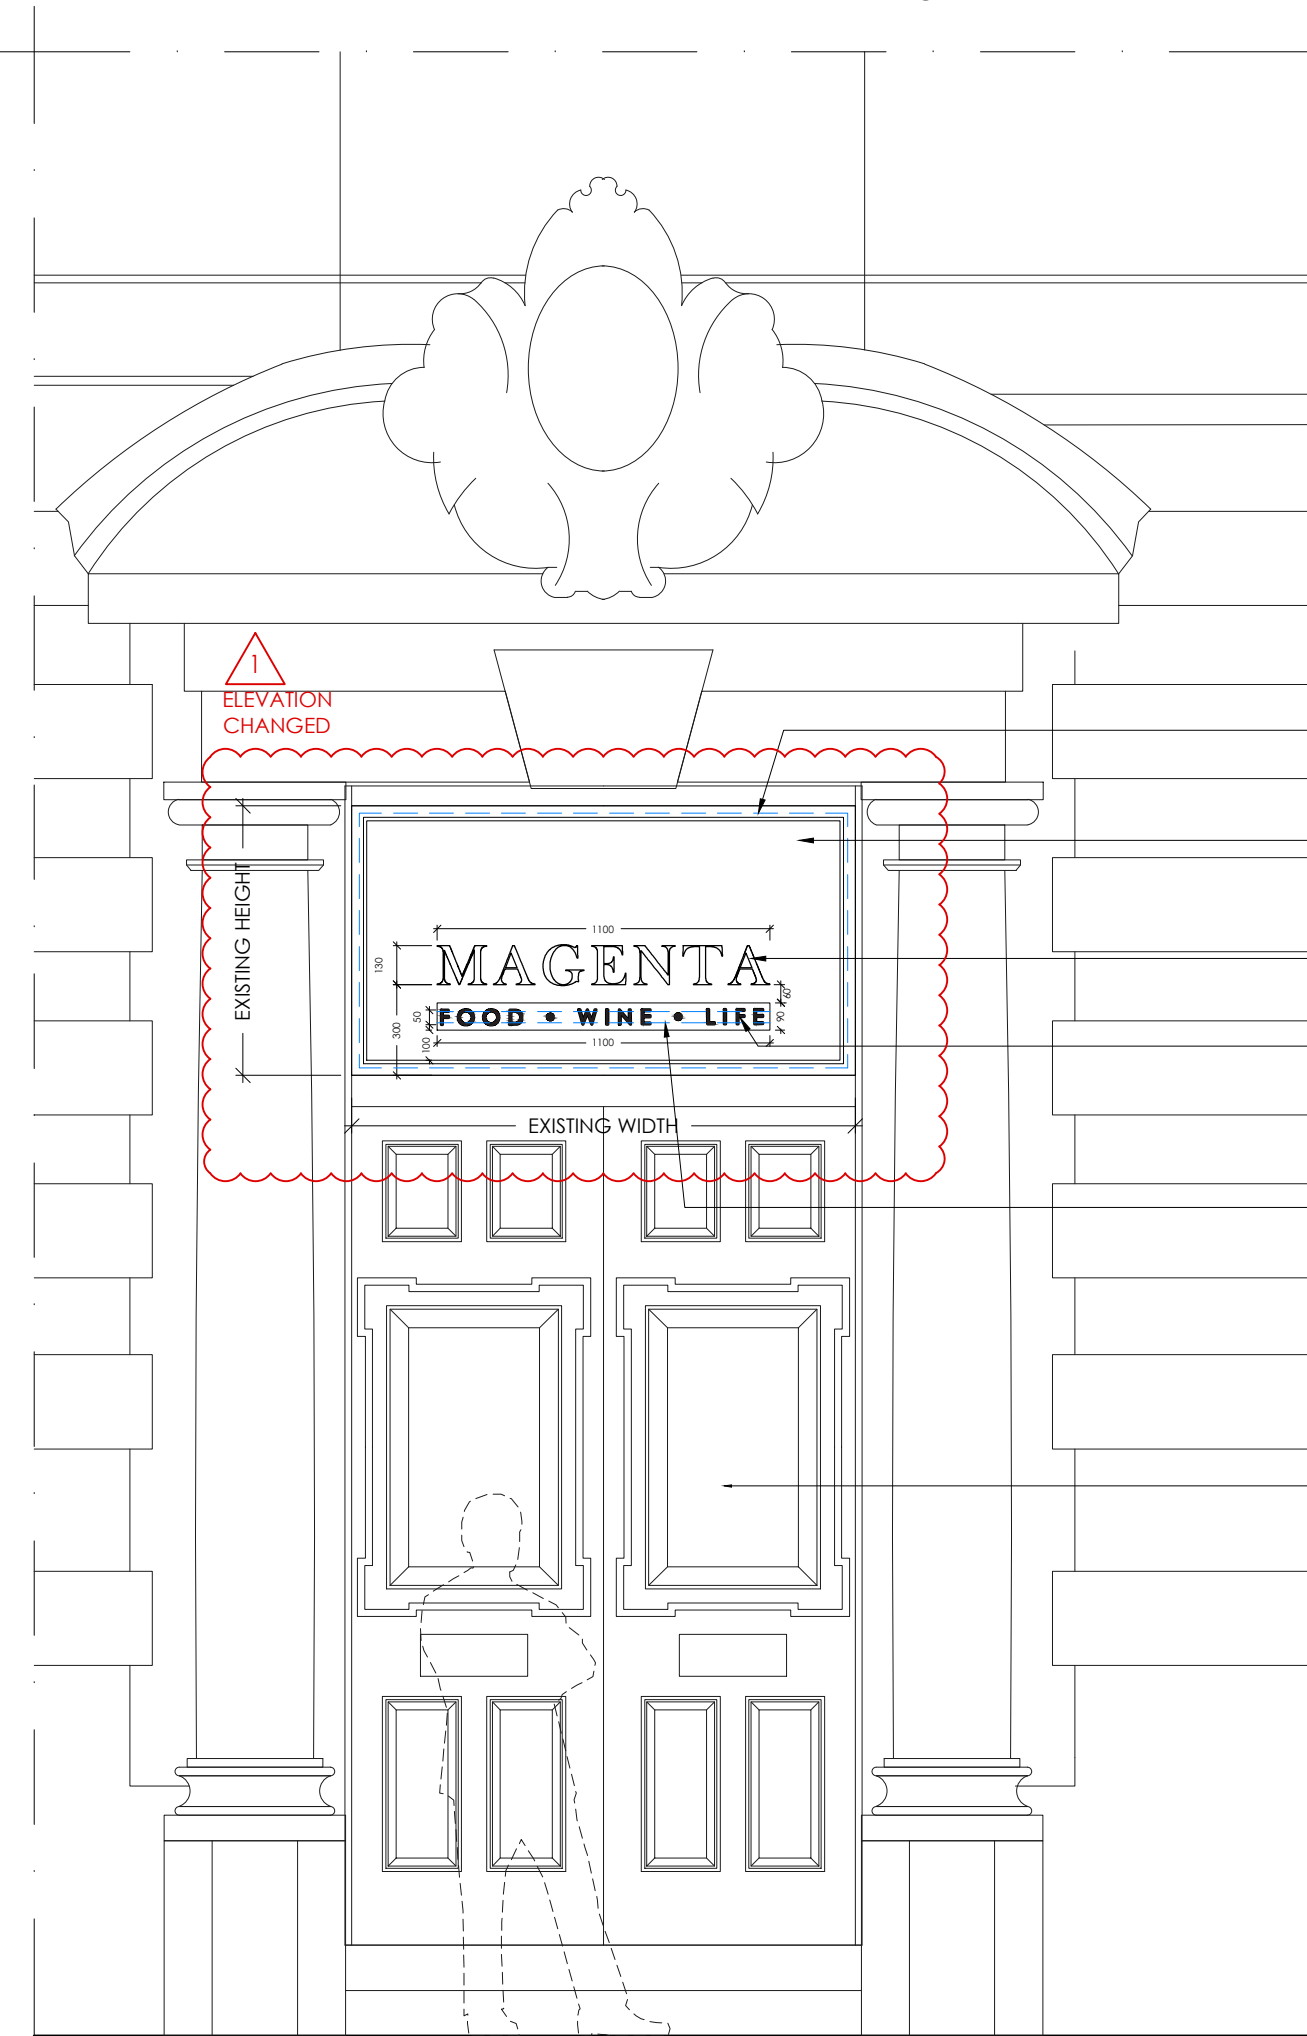

PERIPHERAL LINEAR LED  
4000° K TEMP.  
WITH DIFFUSER

DIBOND PANEL BLACK PAINTED  
RAL 9005


ALUMINIUM BRUSHED  
SOLID METAL LETTER  
30 MM THICKNESS

CLEAR PERSPEX SOLID LETTER  
WITH FRONT FACE  
RAL 9010 - PURE WHITE  
10 MM THICKNESS


DIBOND BOX BLACK PAINTED  
RAL 9005 WITH LINEAR LED INSIDE  
2700° K

EXISTING DOOR


3 EUSTON RD ELEVATION  
1:25

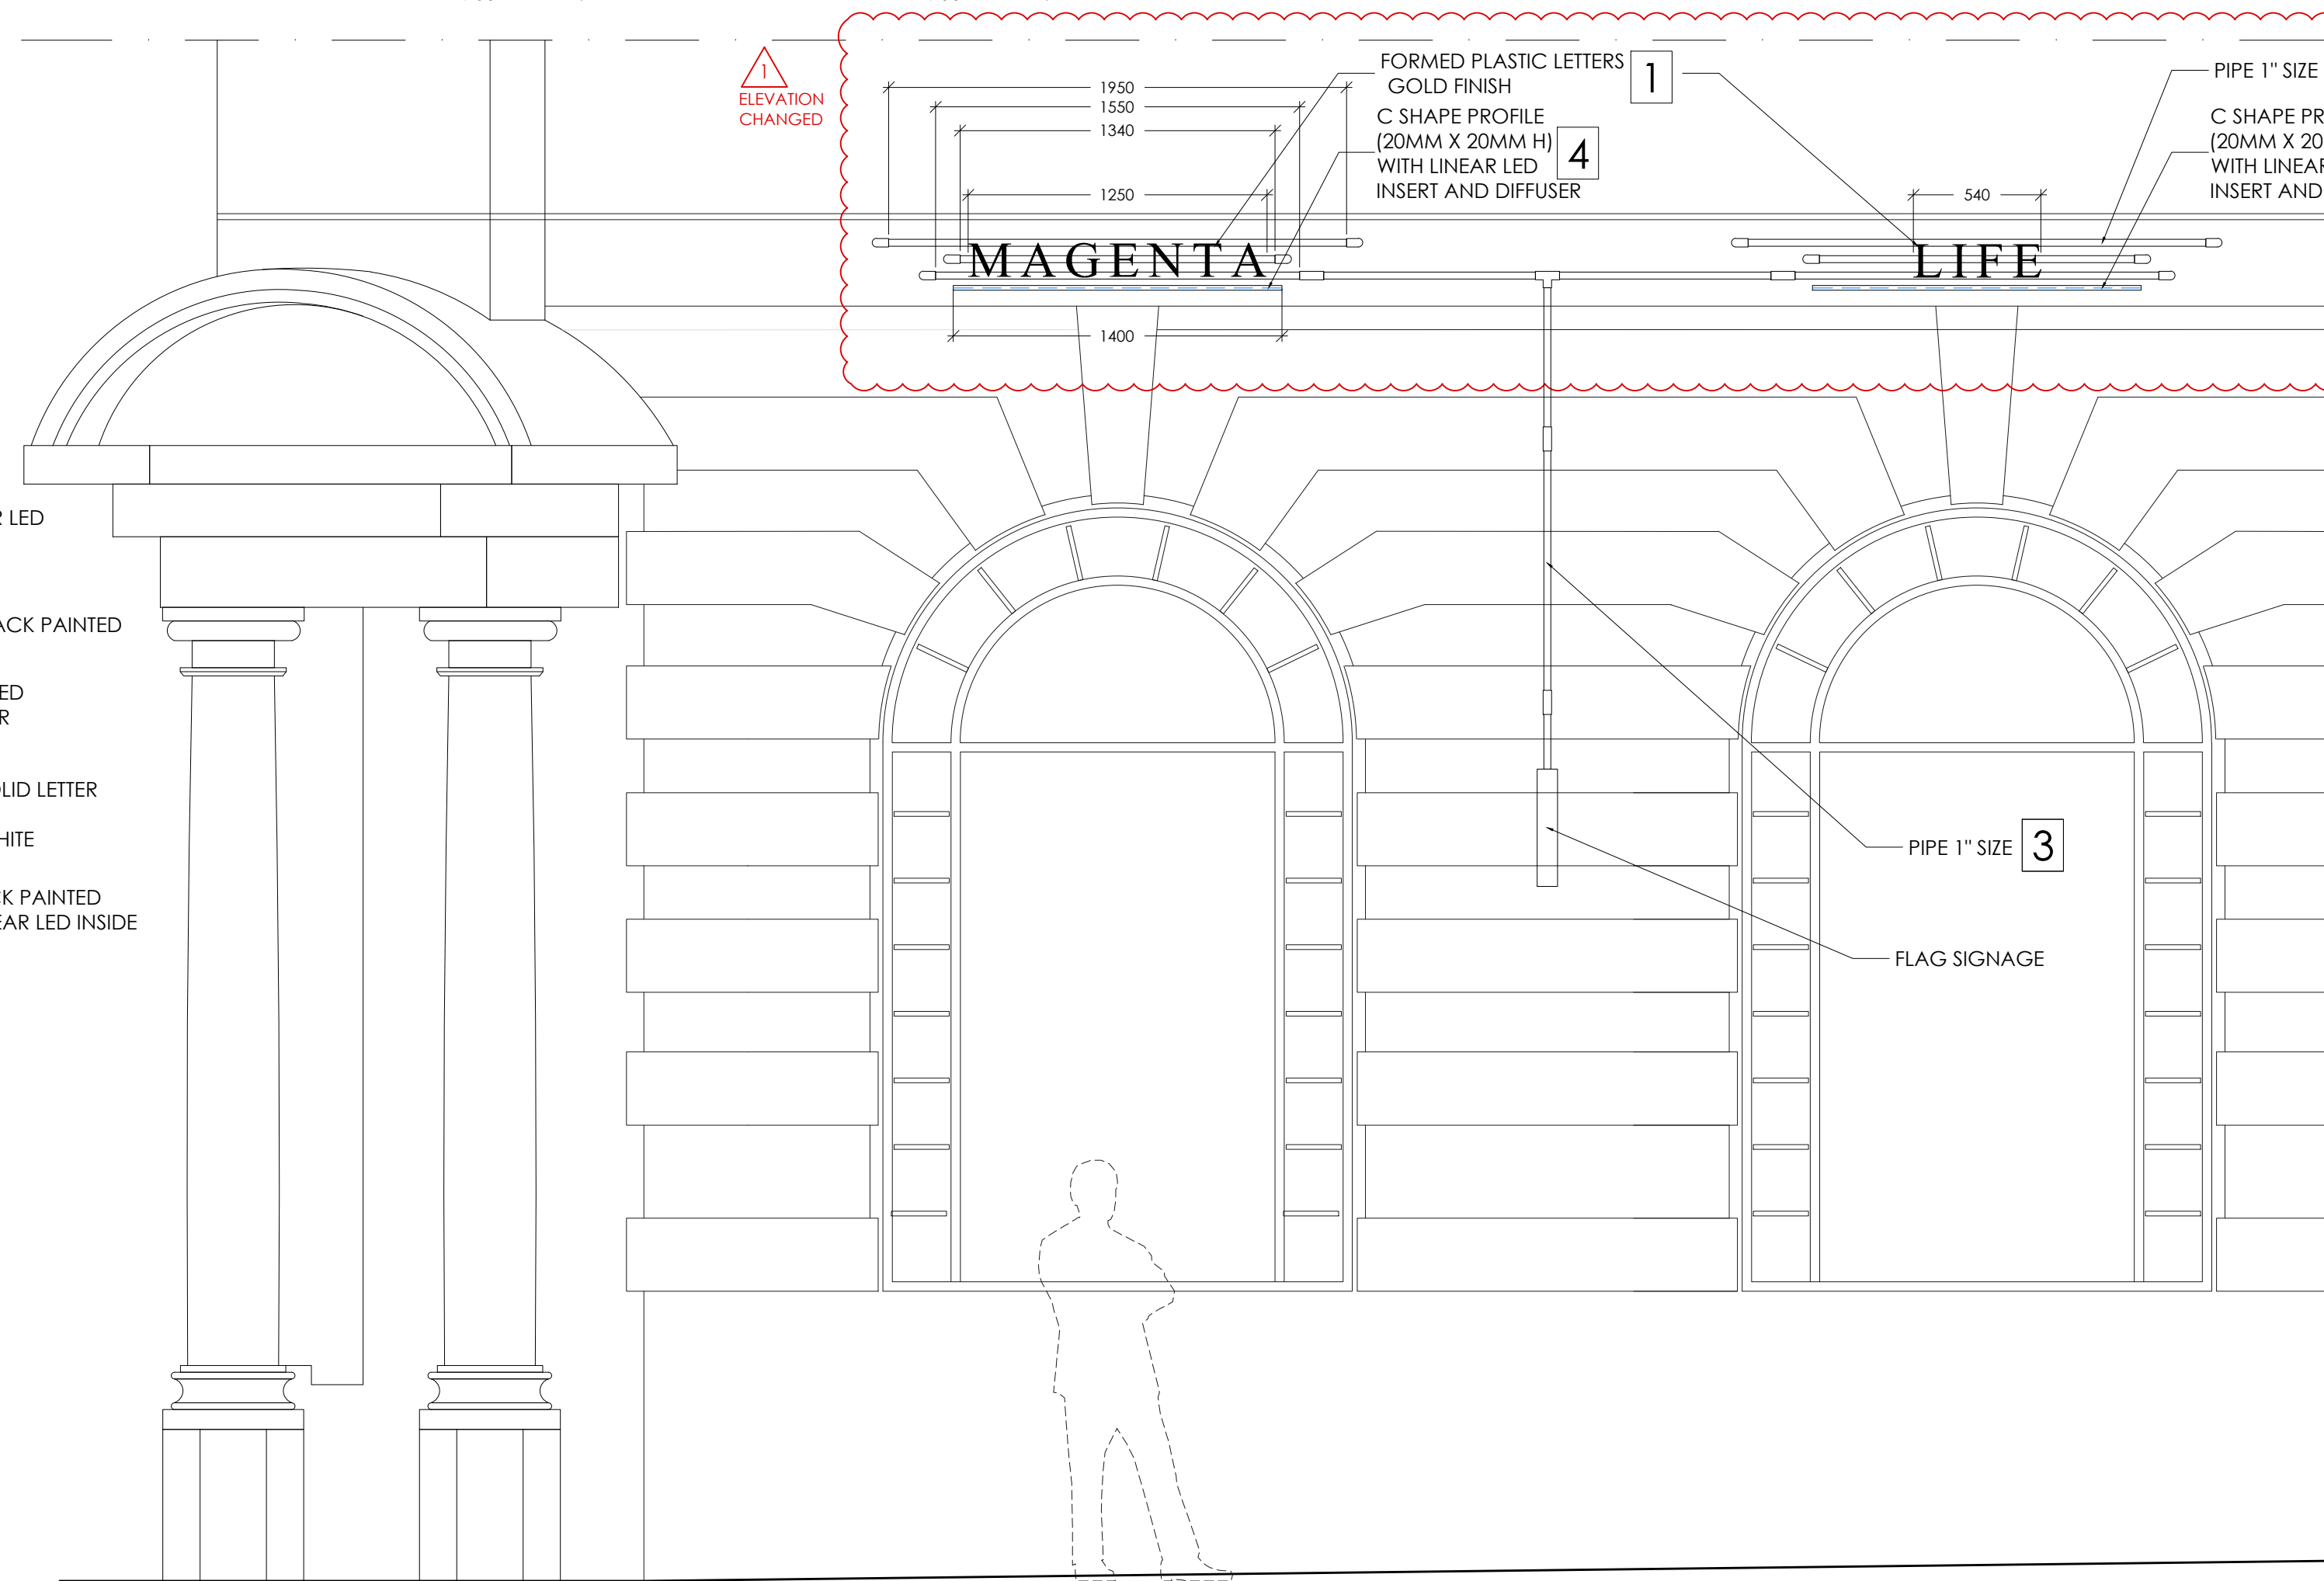


4 EUSTON RD FACADE SECTION  
1:25

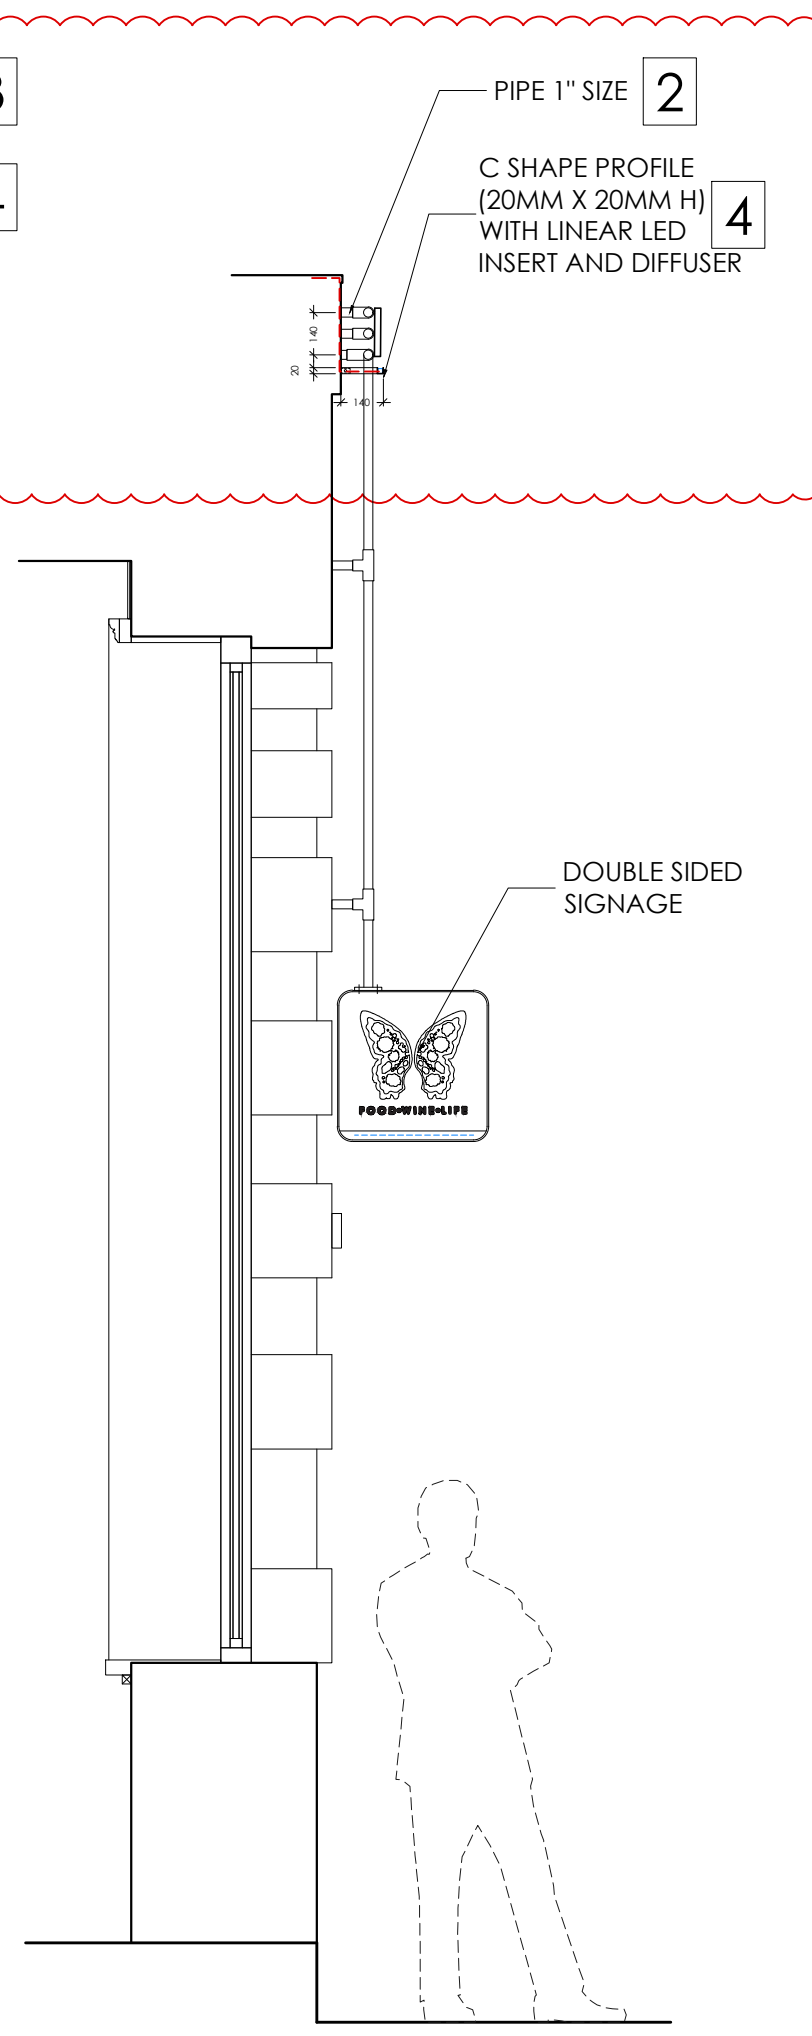

5 TYPICAL PIPE SECTION  
1:10

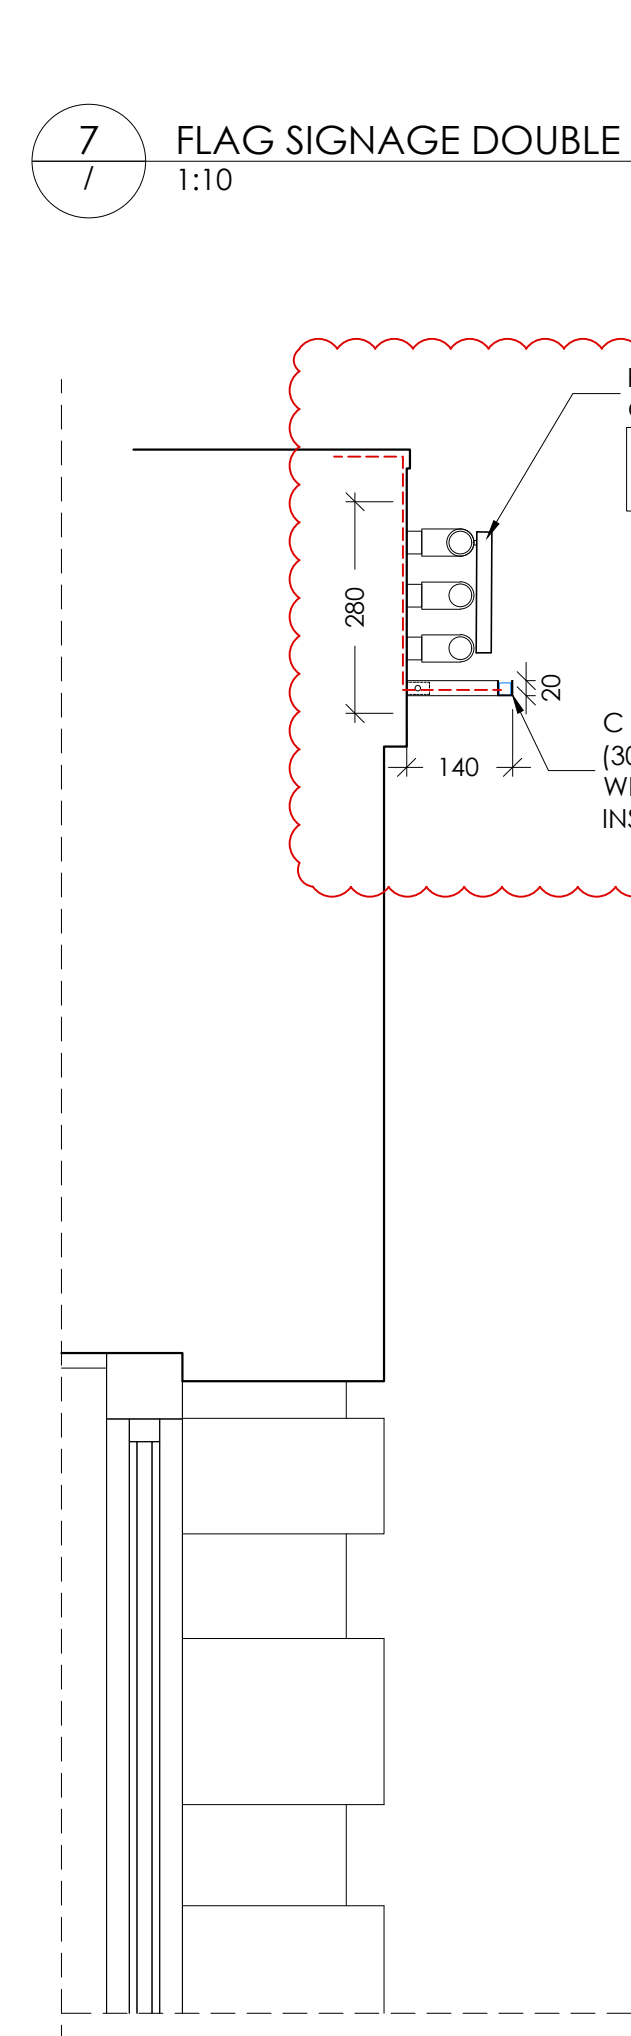

6 EUSTON RD DOOR  
DETAIL  
1:10

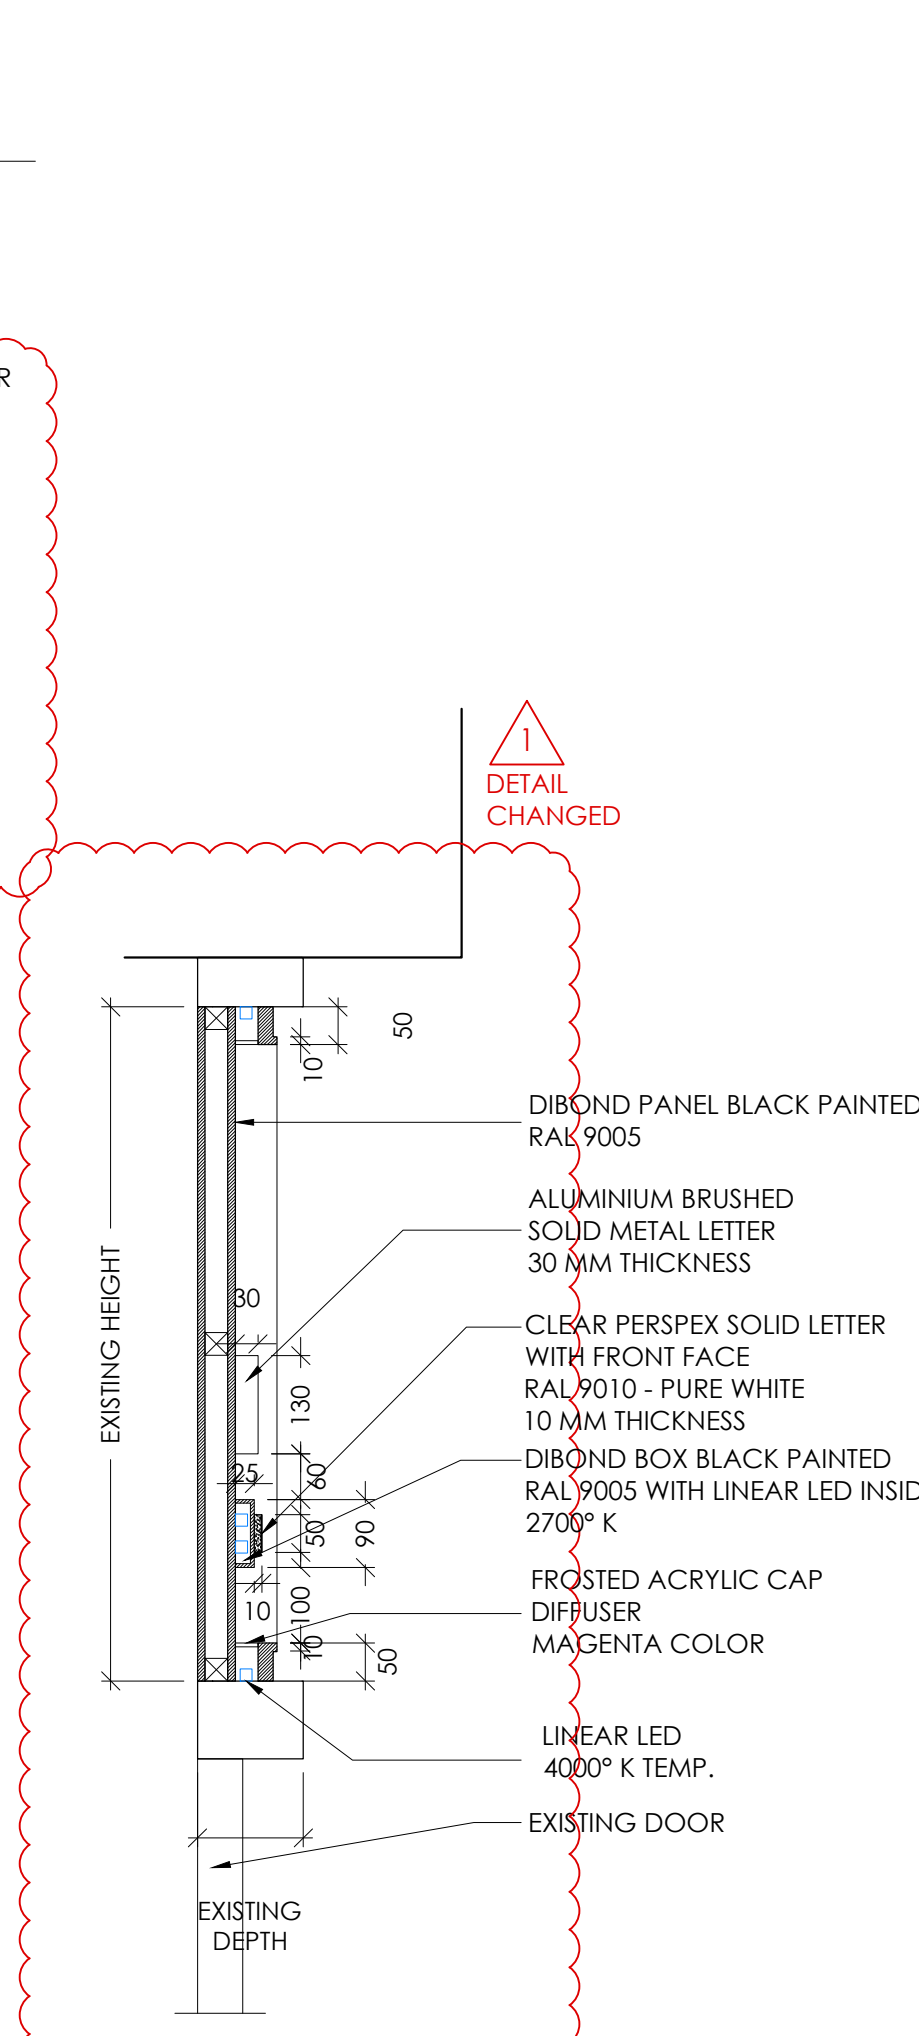

DRAWN BY BSH  
PROJECT NO. MGT  
SCALE 1:25/10

DRAWING TITLE  
FACADE ELEVATIONS

DRAWING NO.

ID	MGT	/
INTERIOR DESIGN	SPACE CODE	DWG #