




REVISIONS		
REV. DATE		AMENDMENT
P1	2020.10.06	Issued for Planning
P1	2020.10.15	Issued for License to Alter
P2	2020.11.26	Issued for Planning

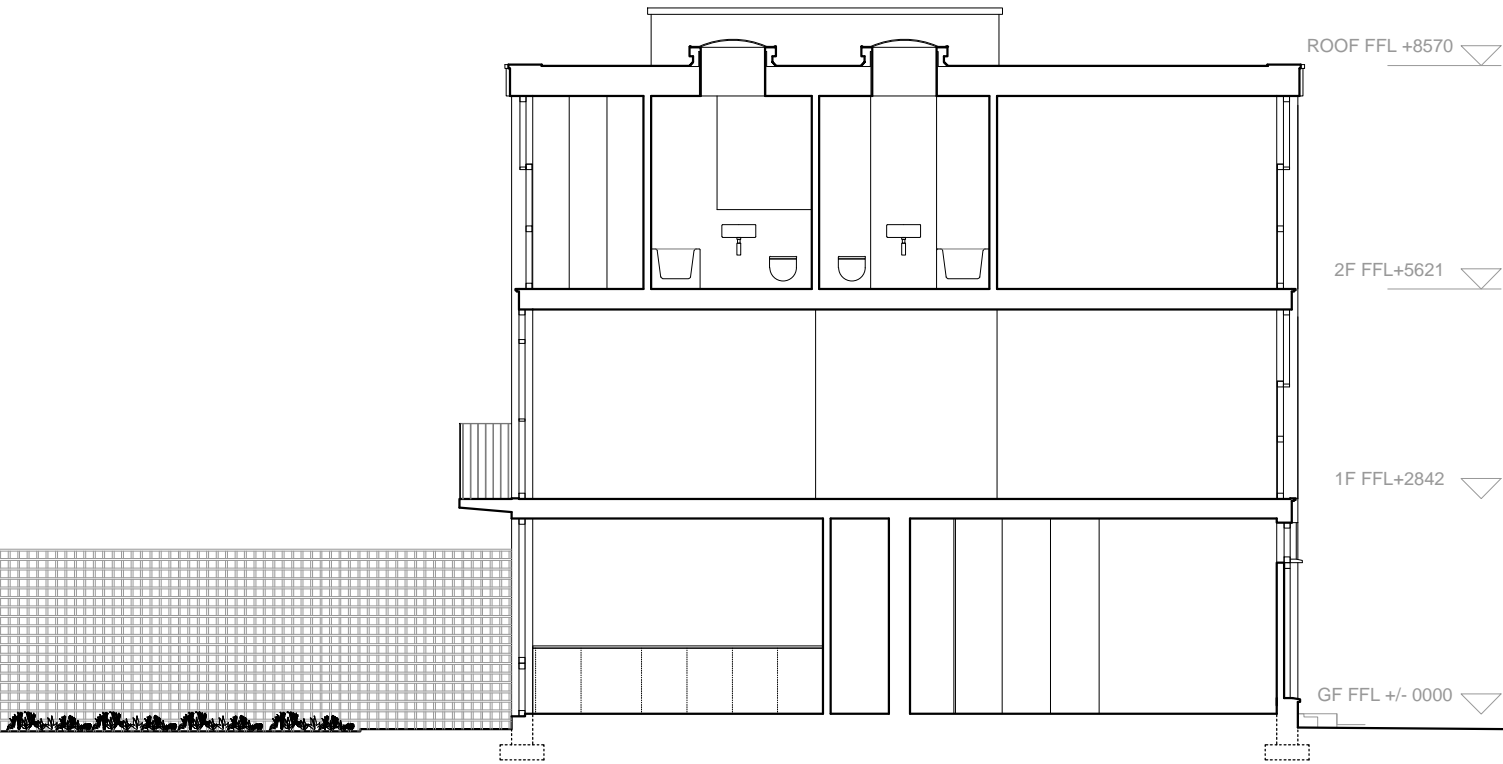

168-(00)201.01-LONG SECTION A

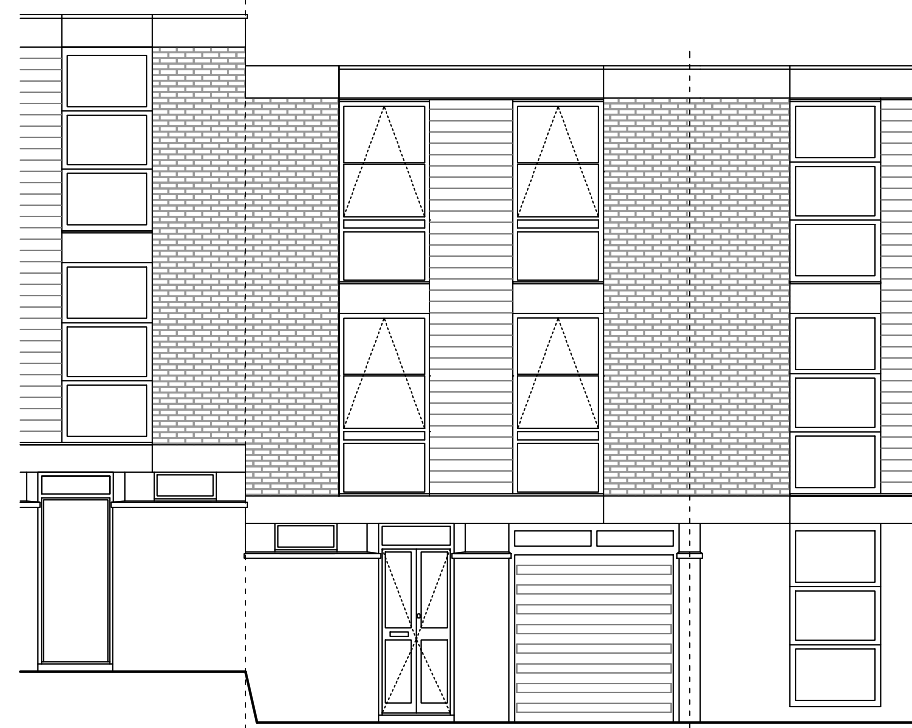

168-(00)201.02-FRONT ELEVATION

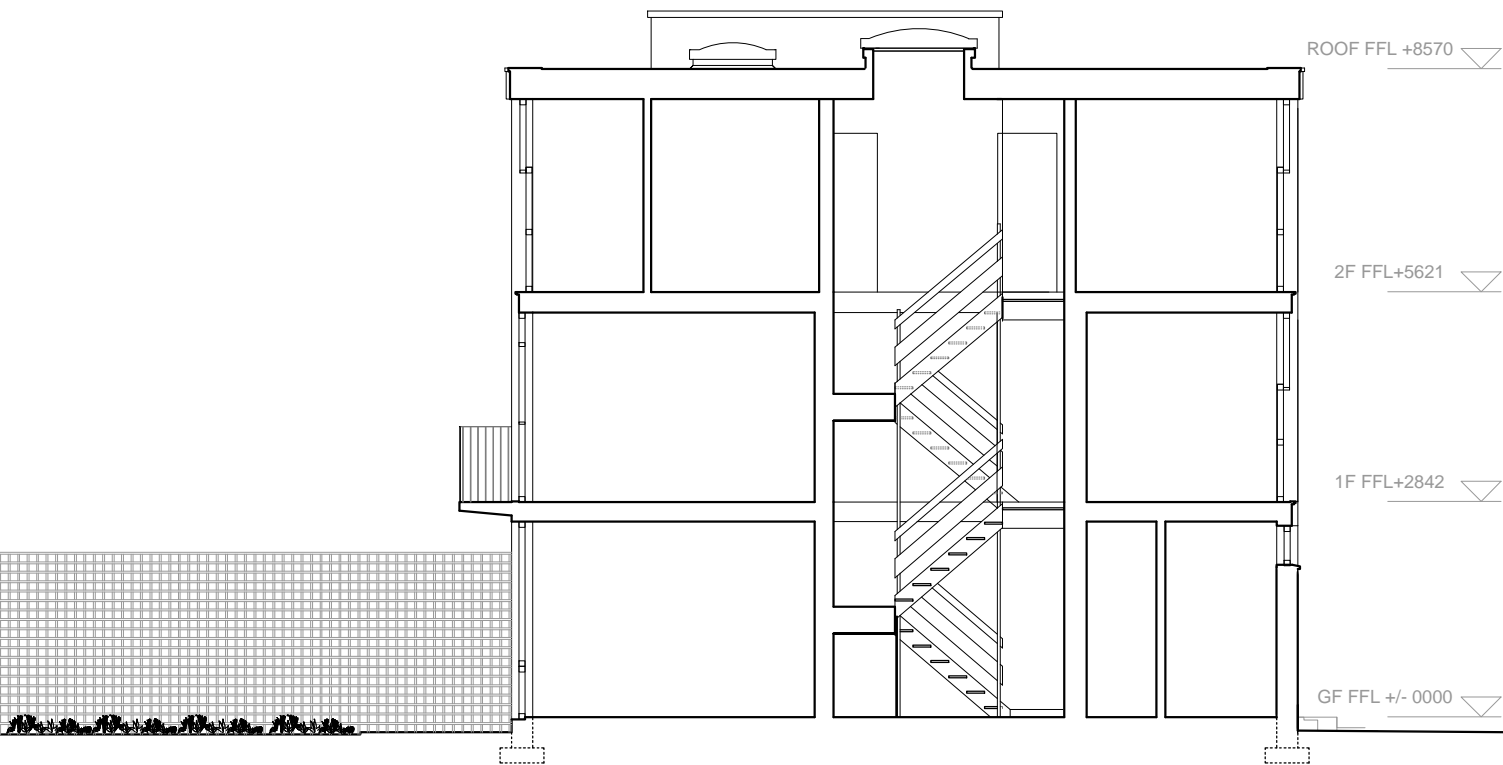

168-(00)202.03-LONG SECTION B



168-(00)201.04-REAR ELEVATION