


# FRONT ELEVATION: LEFT


FRONT VIEW, FACE ON TO L/H SIDE

23 PROPOSED  
REVISED DEC. 2020

**DRAWINGS FOR PLANNING ONLY.**  
Copyright C S Taylor 2020. No implied license exists. This drawing should not be used to calculate areas for the purpose of valuation. All dimensions to be checked on site by the contractor and such dimensions to be their responsibility. Do not scale drawings. This drawing is to be read in conjunction with all other contract documents and specifications and all other consultants drawings. All levels and dimensions should be checked on site. All work must comply with relevant British Standards and Building Regulation requirements. Drawing errors and omissions must be reported to the designer.

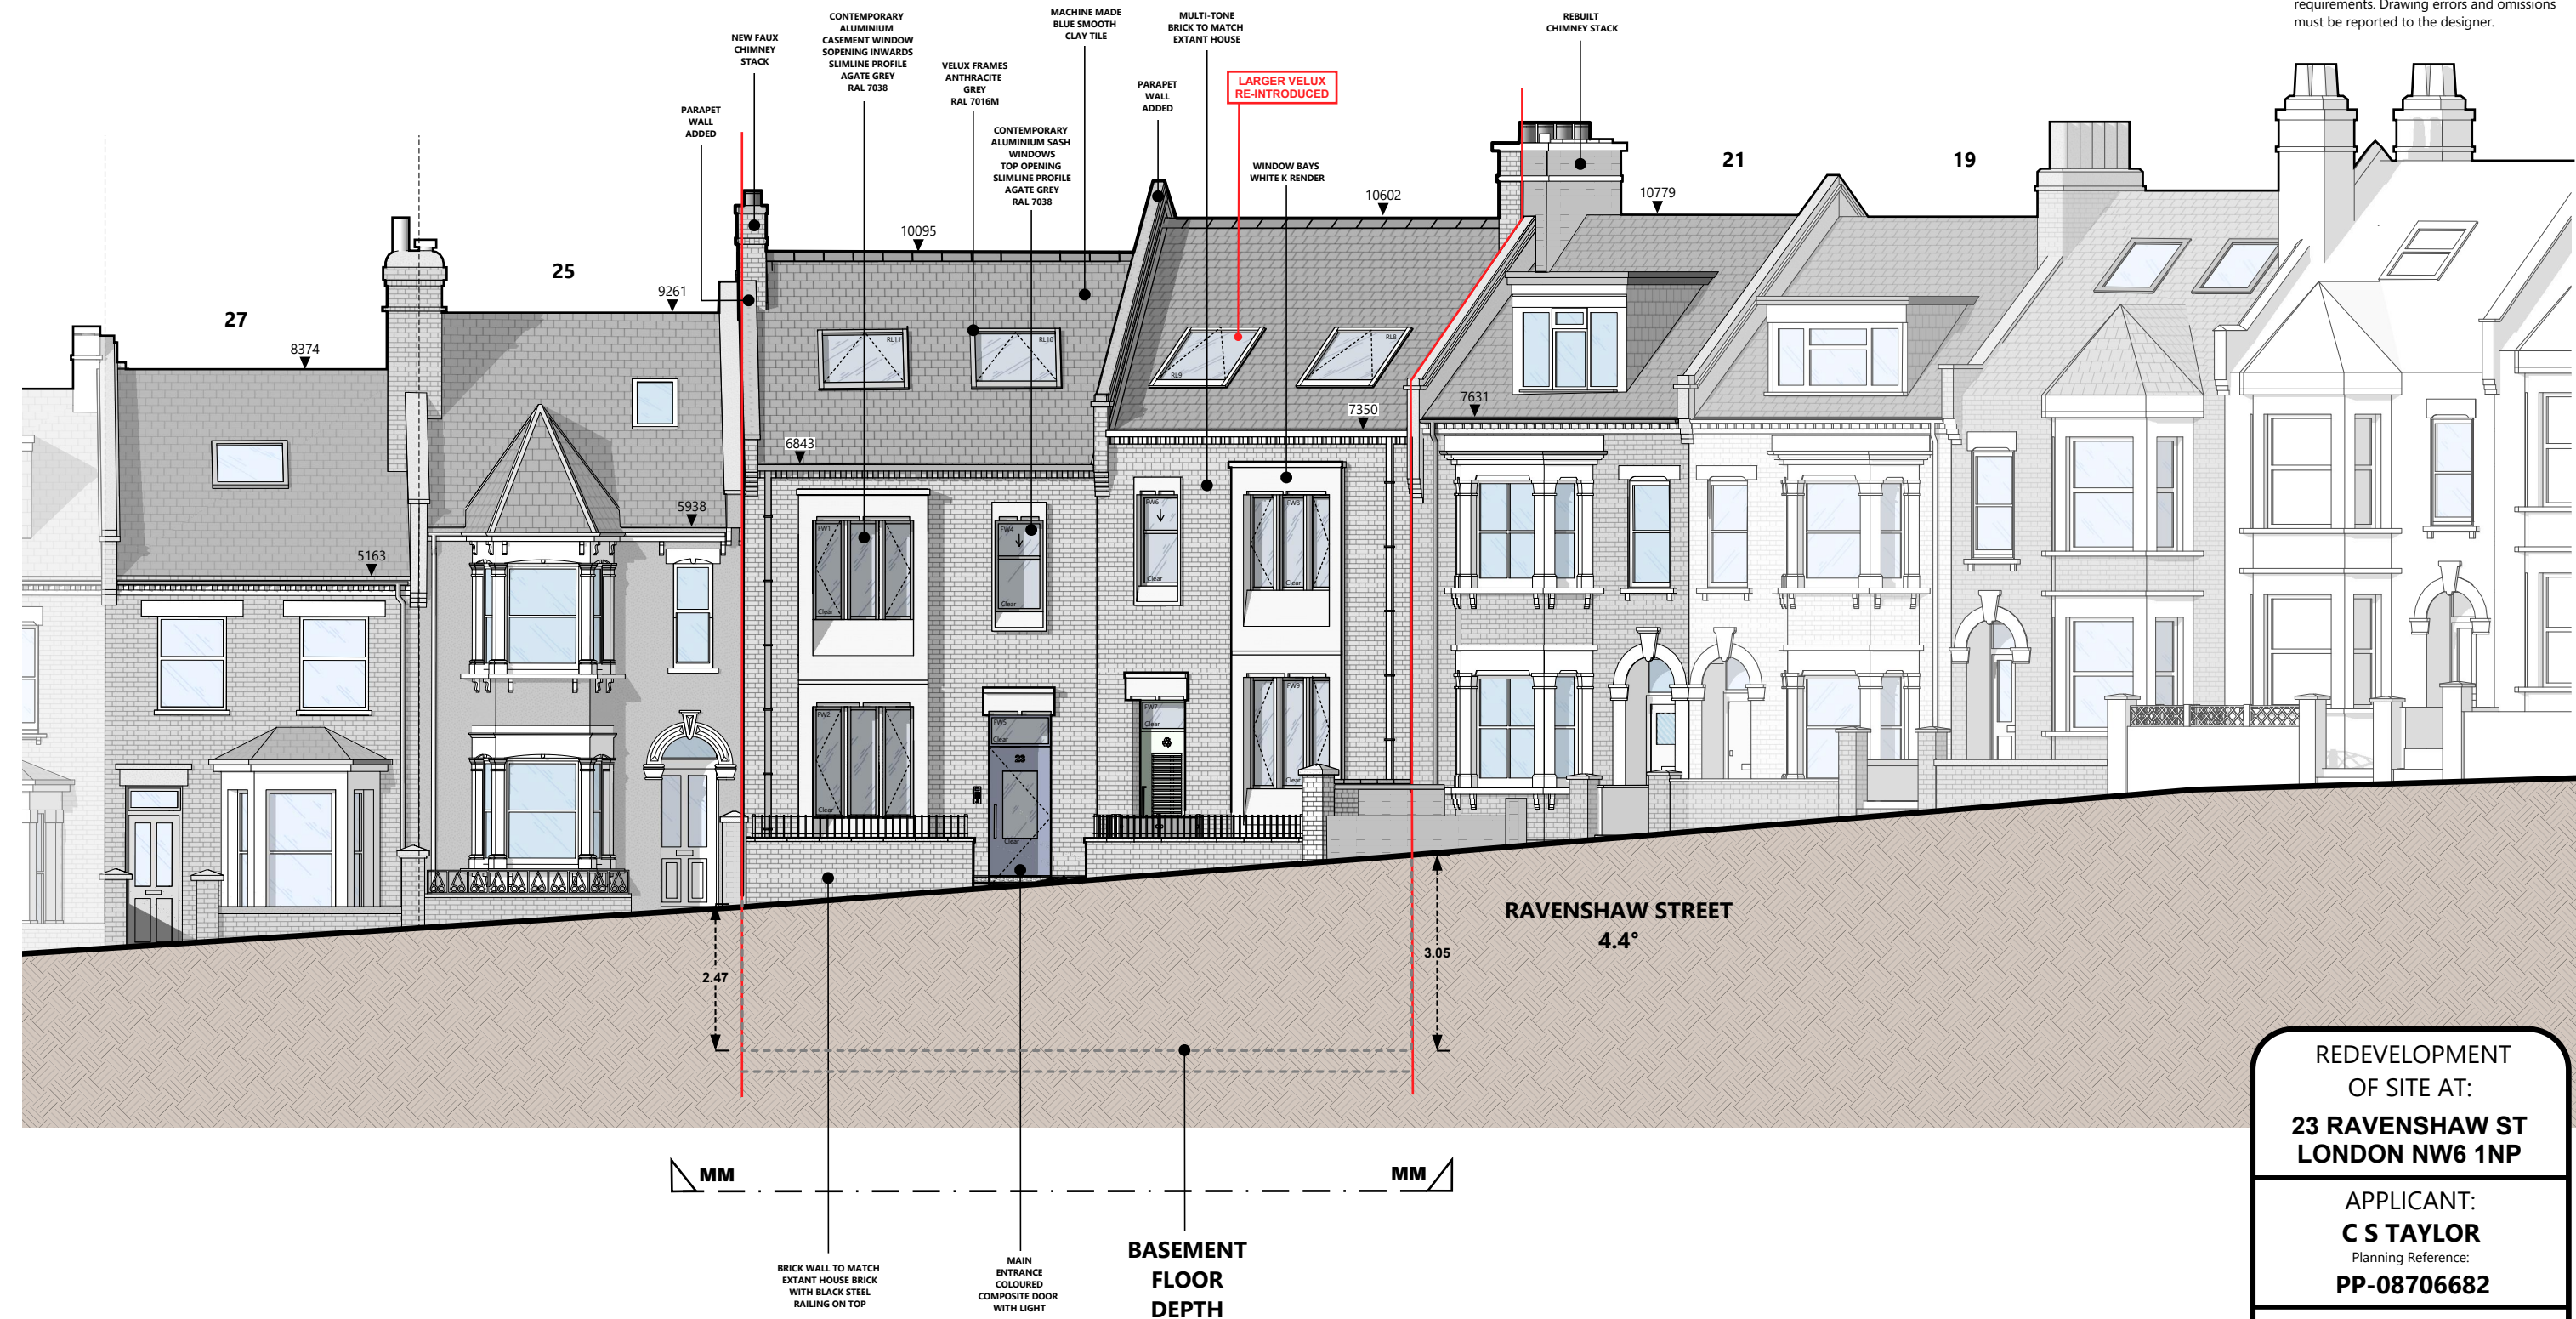

VERSION 5 - 13 December 2020

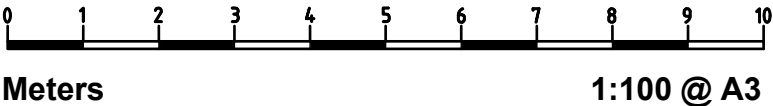

REDEVELOPMENT  
OF SITE AT:  
**23 RAVENSHAW ST  
LONDON NW6 1NP**

APPLICANT:  
**C S TAYLOR**  
Planning Reference:  
**PP-08706682**

CONTACT: MR C S TAYLOR, 23A RAVENSHAW  
STREET, LONDON NW6 1NP | TEL: 07739108695  
EMAIL: chris.stuart.taylor@gmail.com

Revised: 13 December 2020

**SHEET 01**




# FRONT ELEVATION: RIGHT


FRONT VIEW, FACE ON TO R/H SIDE

23 PROPOSED  
REVISED DEC. 2020

DRAWINGS FOR PLANNING ONLY.  
Copyright C S Taylor 2020. No implied  
licence exists. This drawing should not be  
used to calculate areas for the purpose of  
valuation. All dimensions to be checked on  
site by the contractor and such dimensions  
to be their responsibility. Do not scale  
drawings. This drawing is to be read in  
conjunction with all other contract  
documents and specifications and all other  
consultants' drawings. All levels and  
dimensions should be checked on site. All  
work must comply with relevant British  
Standards and Building Regulation  
requirements. Drawing errors and omissions  
must be reported to the designer.

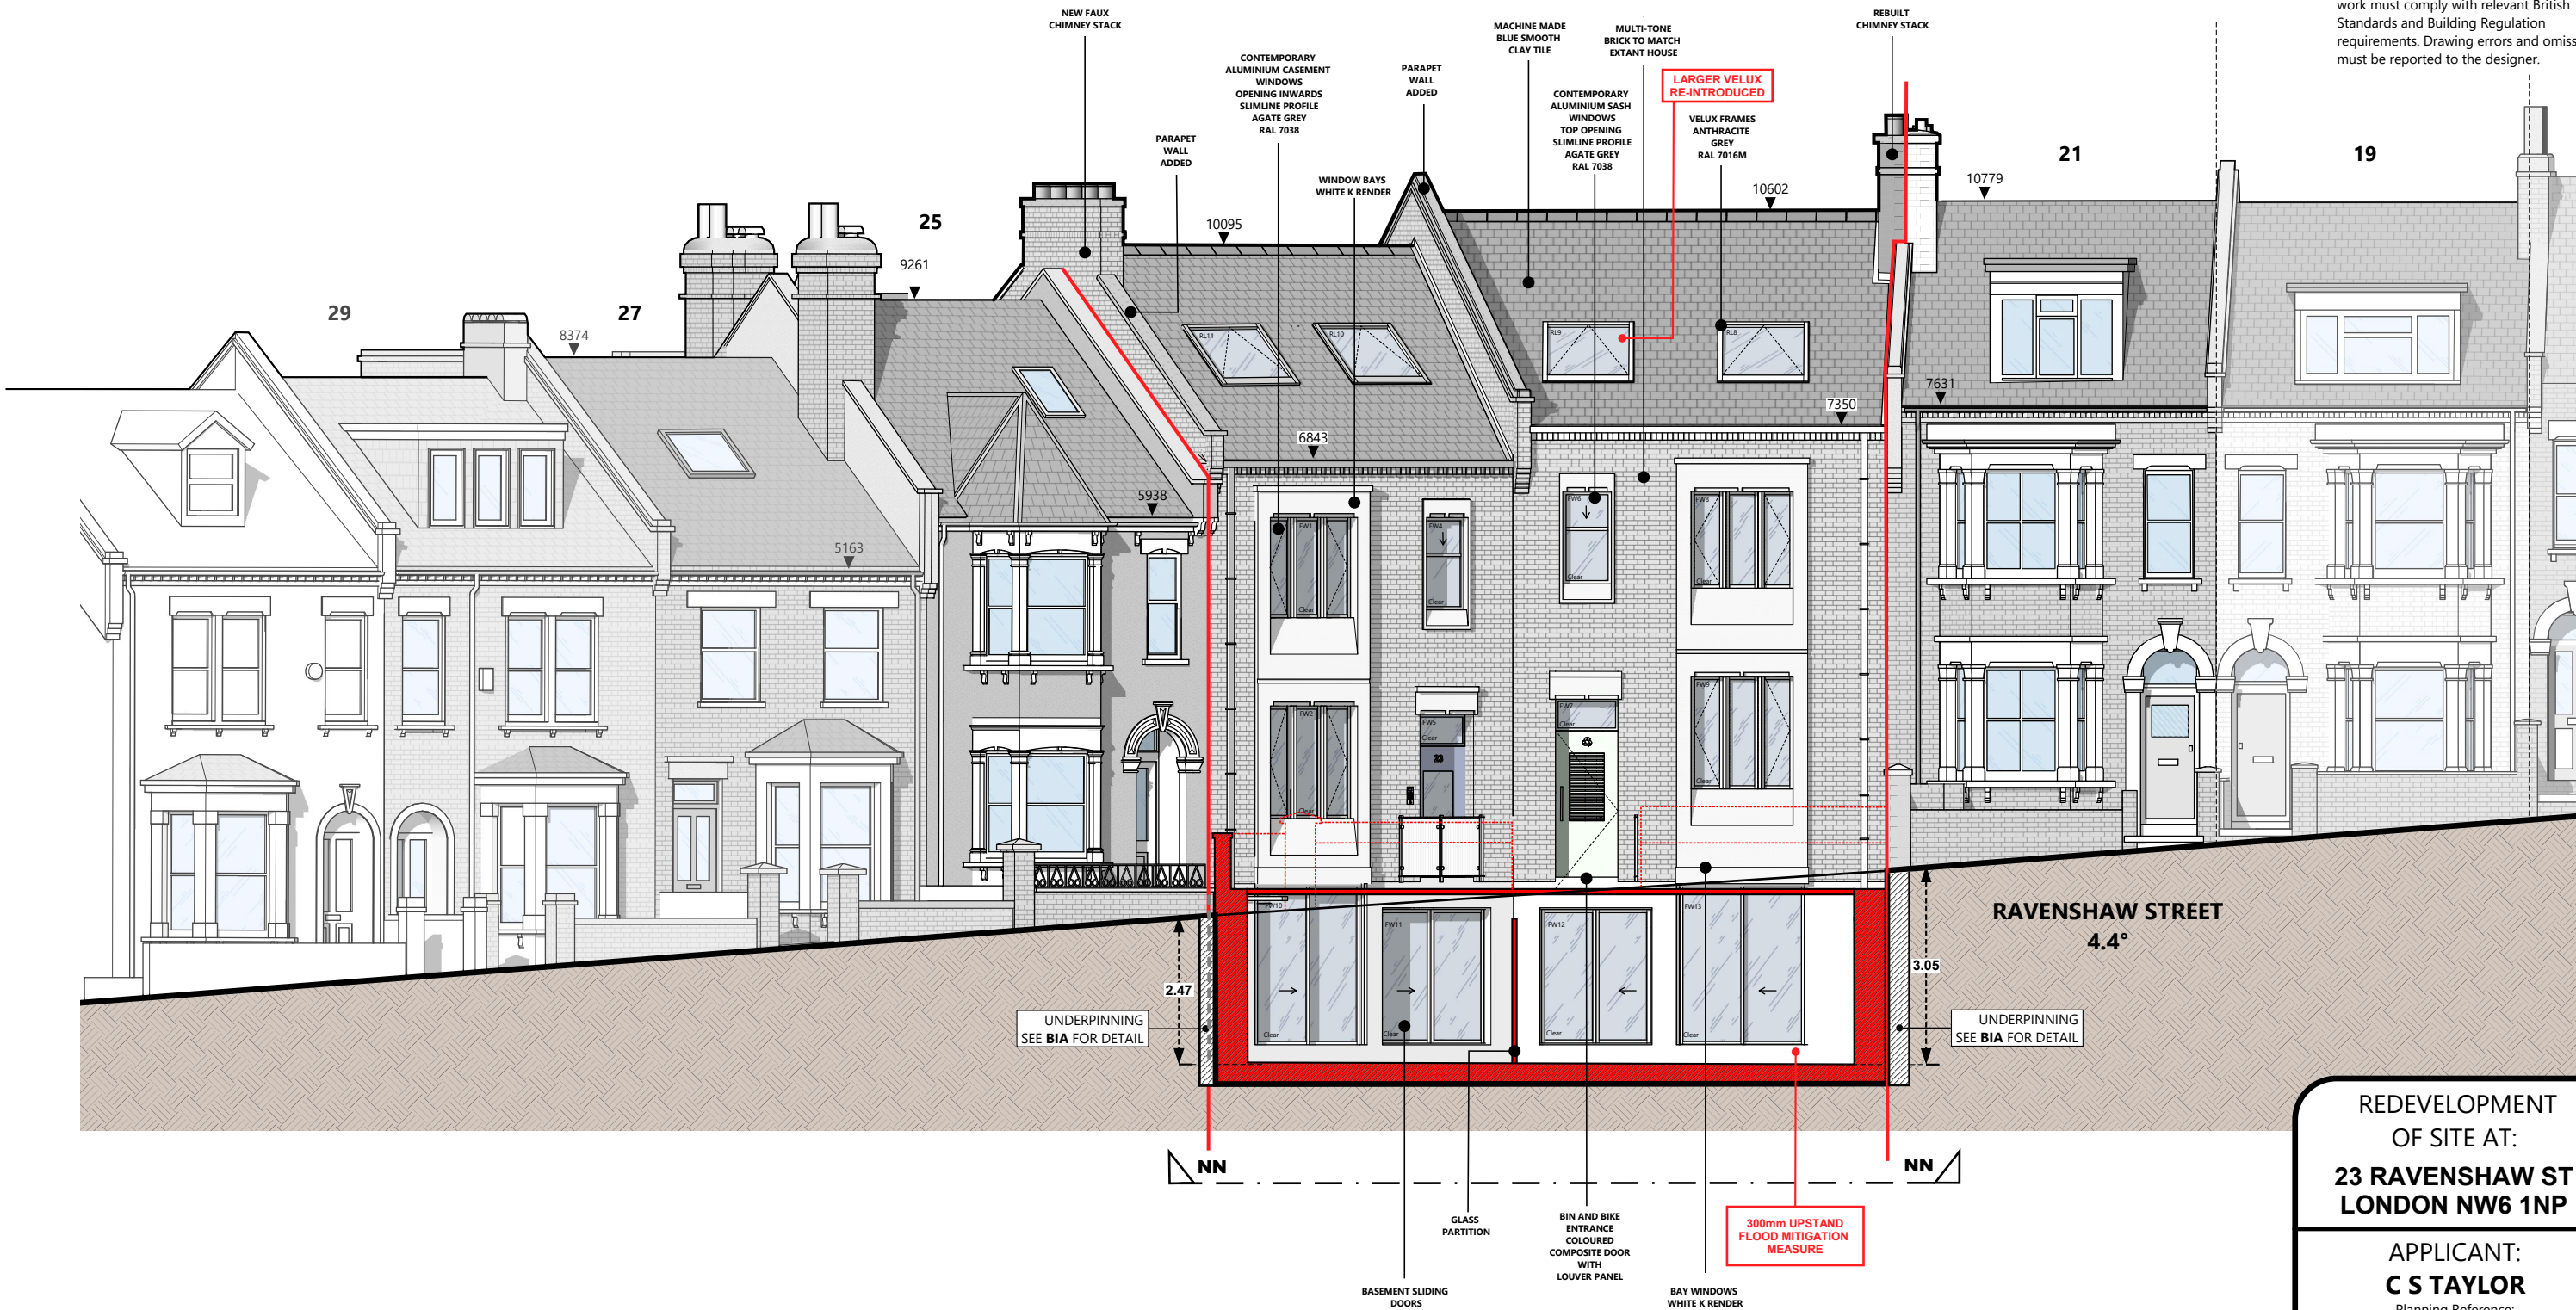

VERSION 5 - 13 December 2020

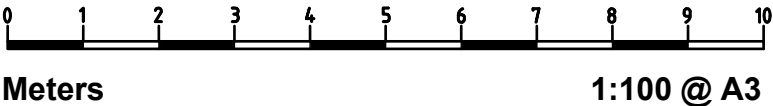

REDEVELOPMENT  
OF SITE AT:  
**23 RAVENSHAW ST  
LONDON NW6 1NP**

APPLICANT:  
**C S TAYLOR**  
Planning Reference:  
**PP-08706682**

CONTACT: MR C S TAYLOR, 23A RAVENSHAW  
STREET, LONDON NW6 1NP | TEL: 07739108695  
EMAIL: chris.stuart.taylor@gmail.com

Revised: 13 December 2020

**SHEET 02**



REAR VIEW, FACE ON TO L/H SIDE

**23 PROPOSED**  
REVISED DEC. 2020



# SHEET 03





REAR VIEW, FACE ON TO R/H SIDE

**DRAWINGS FOR PLANNING ONLY.**  
Copyright C S Taylor 2020. No implied licence exists. This drawing should not be used to calculate areas for the purpose of valuation. All dimensions to be checked on site by the contractor and such dimensions to be their responsibility. Do not scale drawings. This drawing is to be read in conjunction with all other contract documents and specifications and all other consultants' drawings. All levels and dimensions should be checked on site. All work must comply with relevant British Standards and Building Regulation requirements. Drawing errors and omissions must be reported to the designer.

