


# SECTIONS: KEY

**DRAWINGS FOR PLANNING ONLY.**  
Copyright C S Taylor 2020. No implied licence exists. This drawing should not be used to calculate areas for the purpose of valuation. All dimensions to be checked on site by the contractor and such dimensions to be their responsibility. Do not scale drawings. This drawing is to be read in conjunction with all other contract documents and specifications and all other consultants' drawings. All levels and dimensions should be checked on site. All work must comply with relevant British Standards and Building Regulation requirements. Drawing errors and omissions must be reported to the designer.

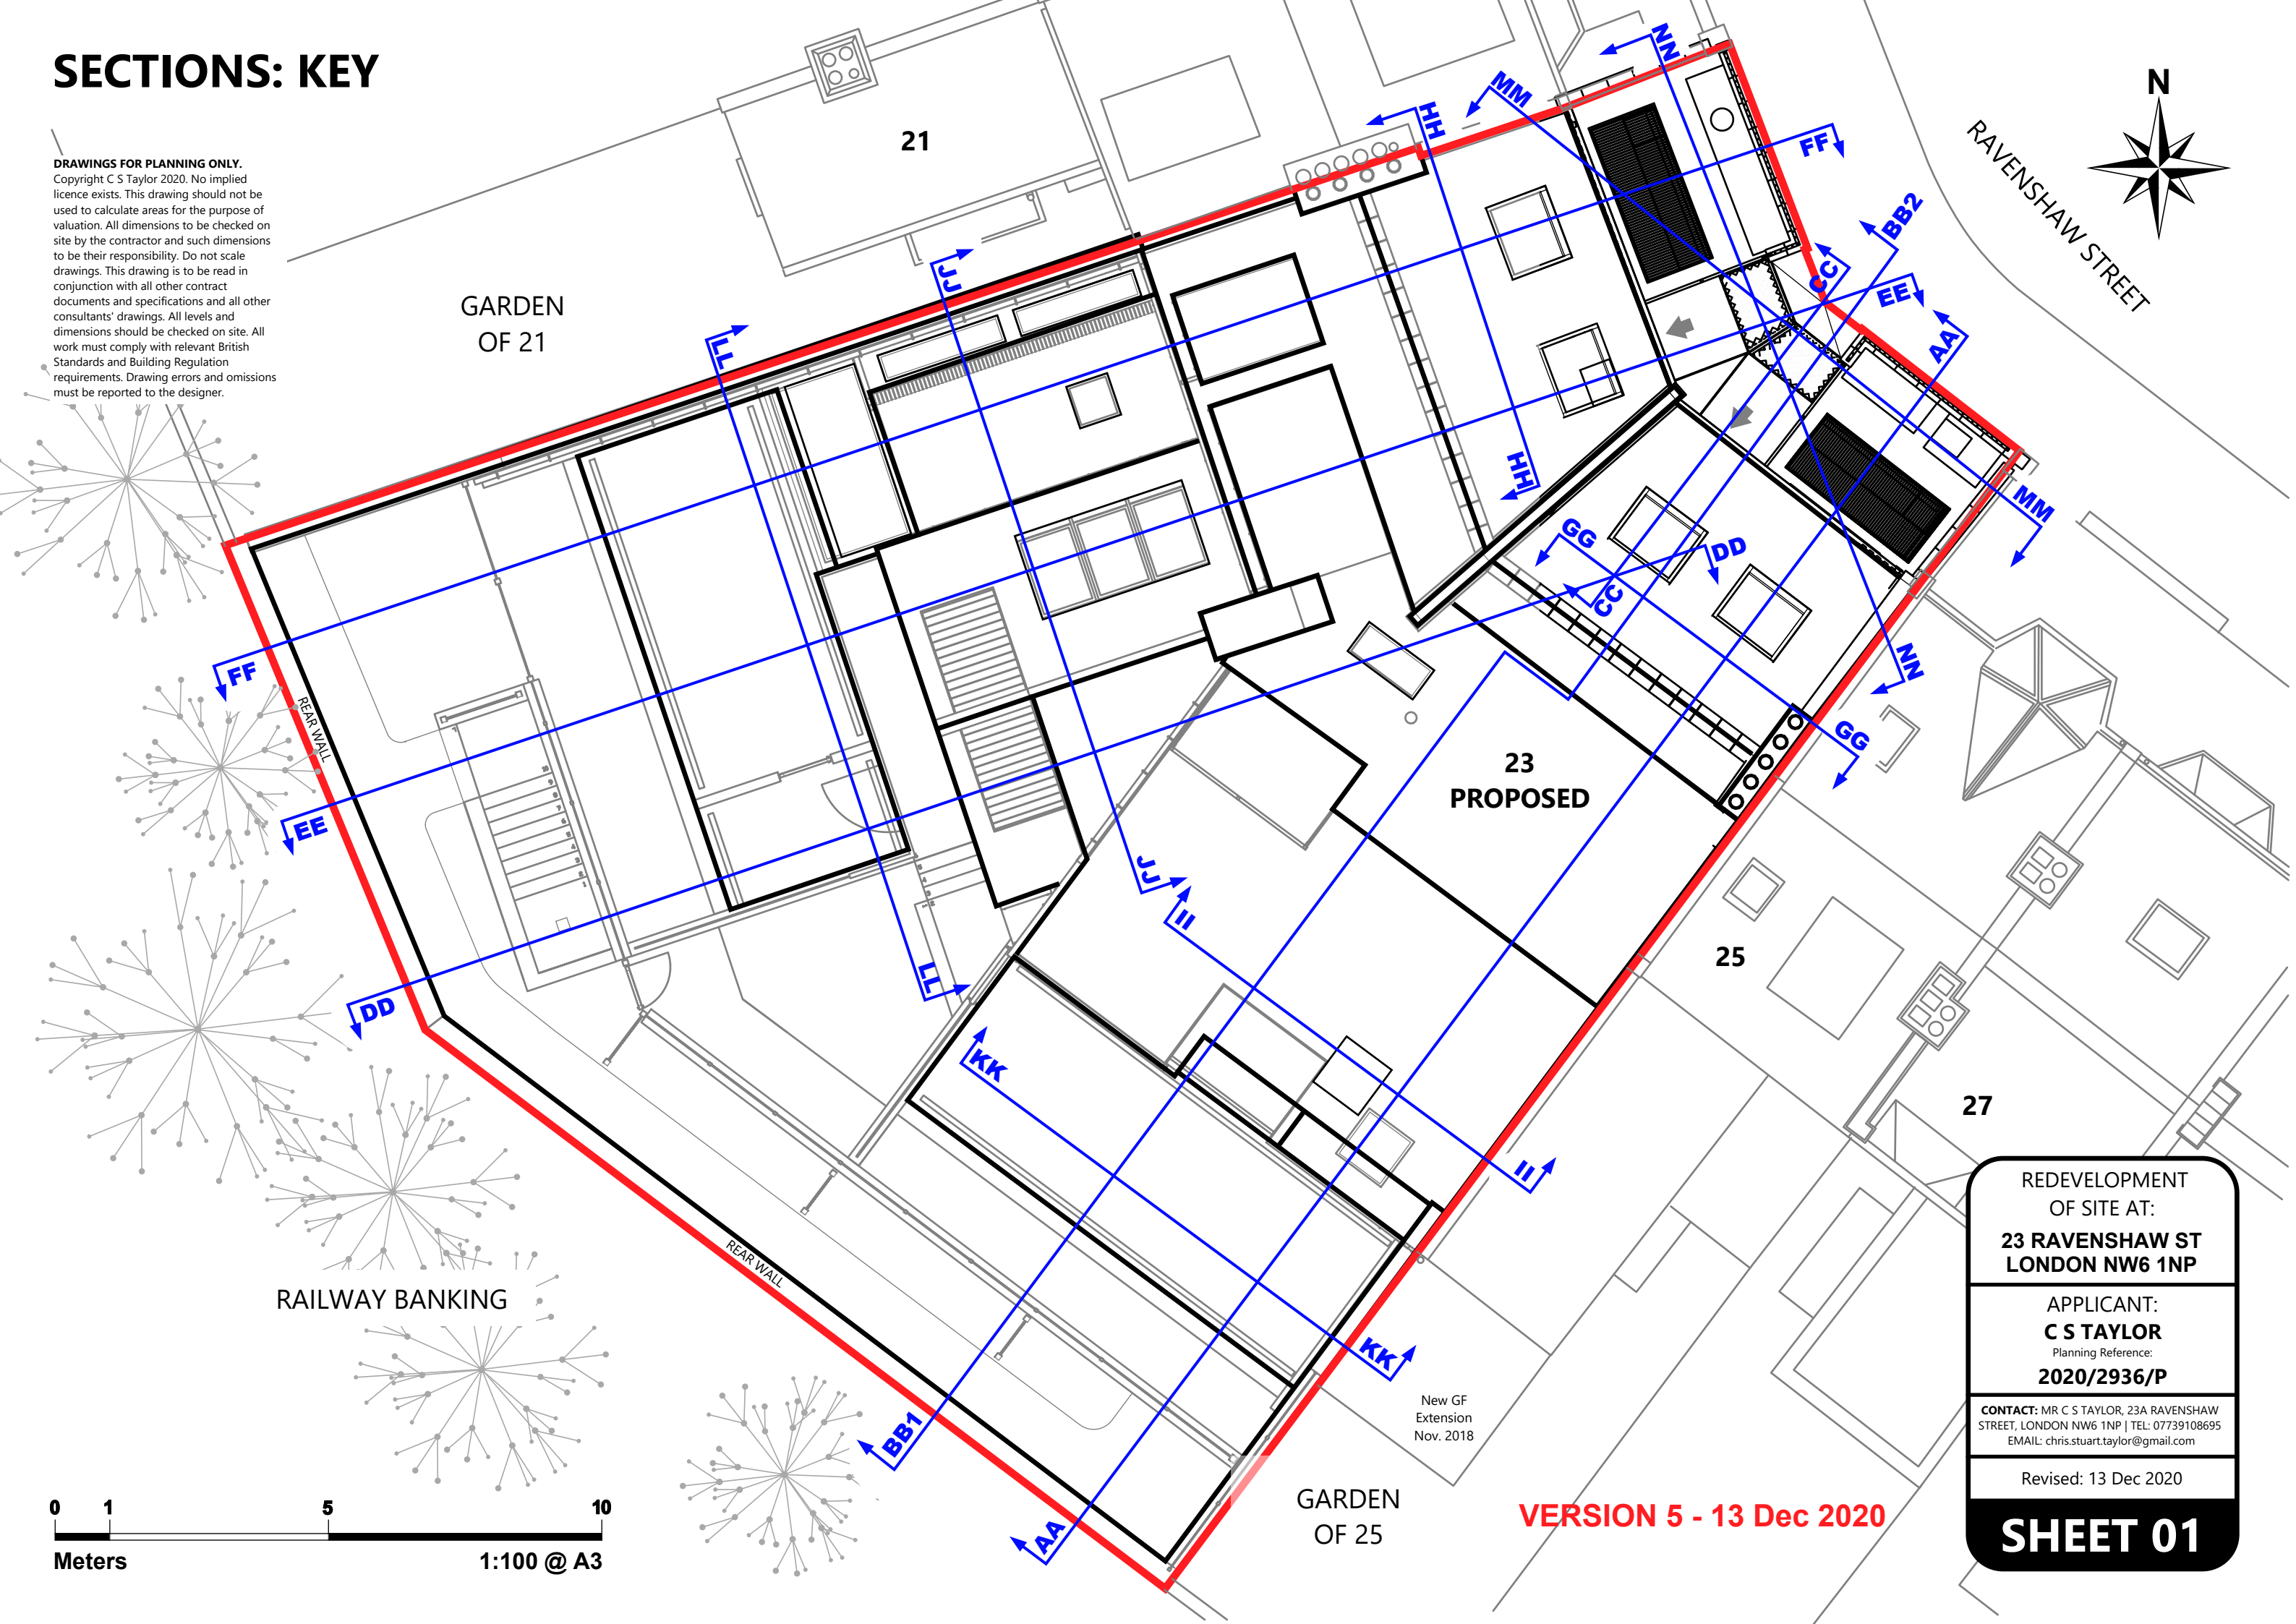

REDEVELOPMENT  
OF SITE AT:  
**23 RAVENSHAW ST  
LONDON NW6 1NP**

APPLICANT:  
**C S TAYLOR**  
Planning Reference:  
**2020/2936/P**

**CONTACT:** MR C S TAYLOR, 23A RAVENSHAW  
STREET, LONDON NW6 1NP | TEL: 07739108695  
EMAIL: chris.stuart.taylor@gmail.com

Revised: 13 Dec 2020

**SHEET 01**



VERSION 5 - 13 Dec 2020

0 1 5 10  
Meters  
1:100 @ A3

# SECTIONS: AA

## SOUTH EAST FLANK VIEW

**DRAWINGS FOR PLANNING ONLY.**  
Copyright C S Taylor 2020. No implied licence exists. This drawing should not be used to calculate areas for the purpose of valuation. All dimensions to be checked on site by the contractor and such dimensions to be their responsibility. Do not scale drawings. This drawing is to be read in conjunction with all other contract documents and specifications and all other consultants' drawings. All levels and dimensions should be checked on site. All work must comply with relevant British Standards and Building Regulation requirements. Drawing errors and omissions must be reported to the designer.

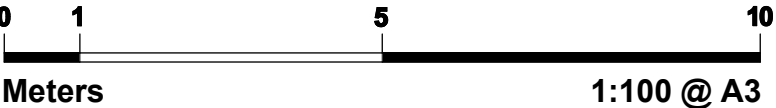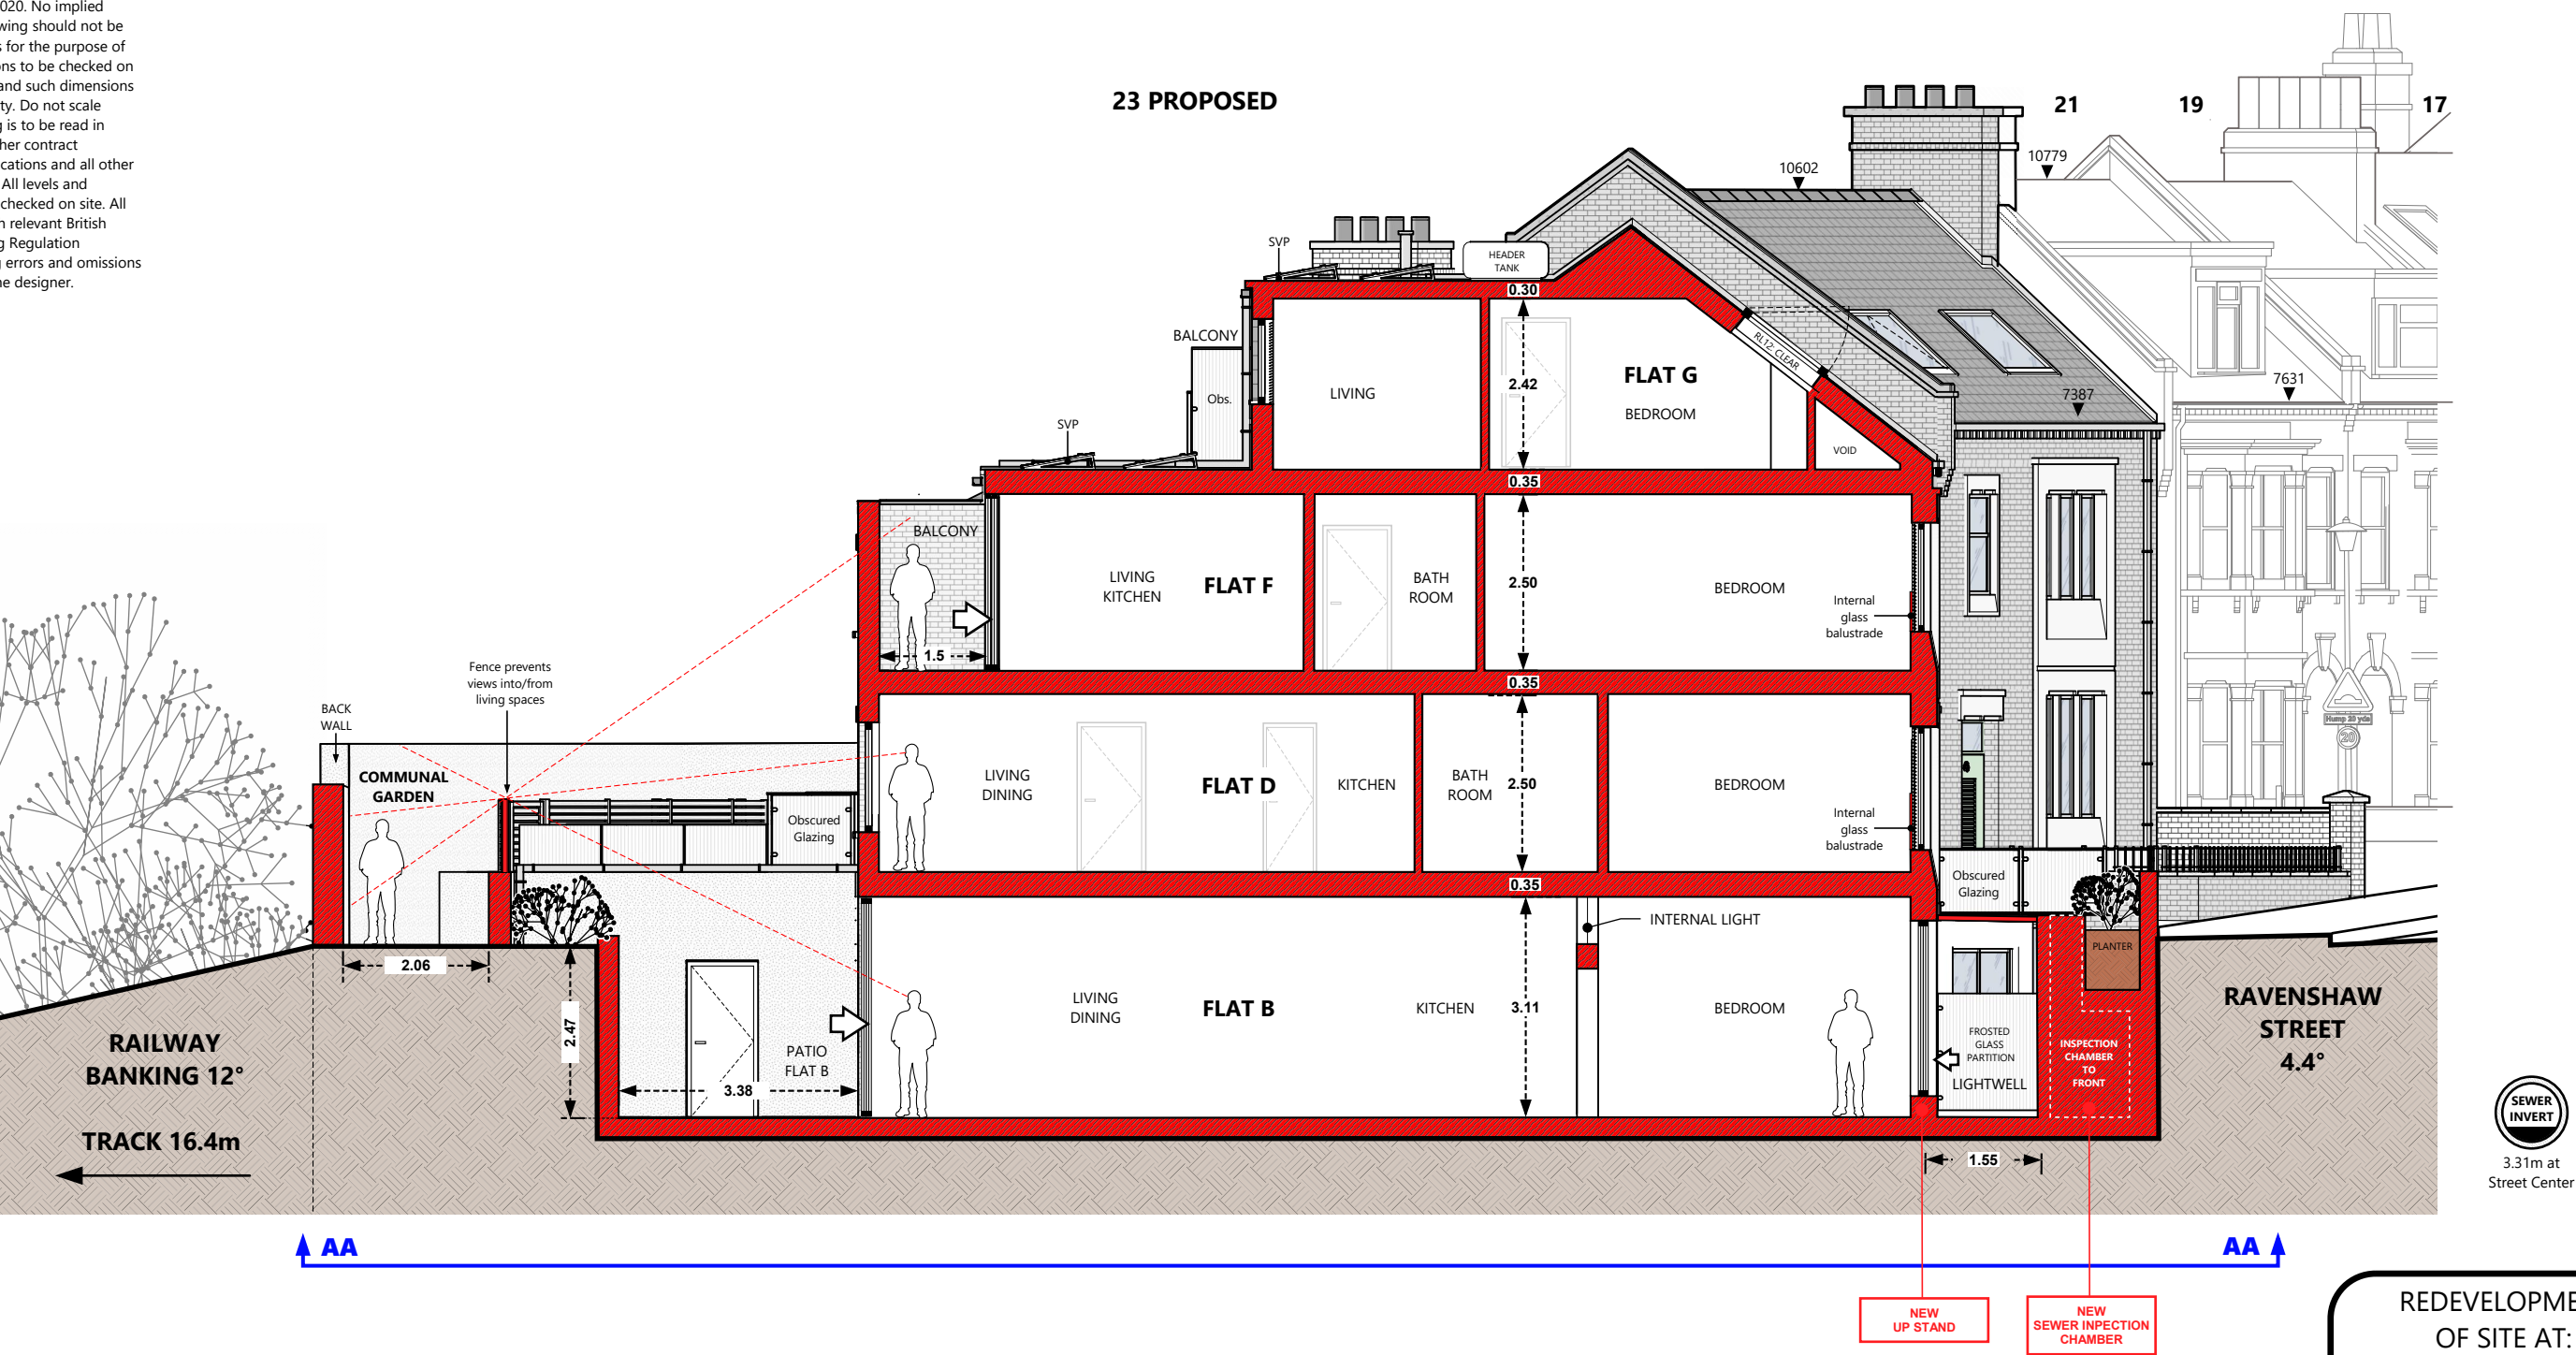

VERSION 5 - 13 Dec 2020

REDEVELOPMENT  
OF SITE AT:  
**23 RAVENSHAW ST  
LONDON NW6 1NP**

APPLICANT:  
**C S TAYLOR**  
Planning Reference:  
**2020/2936/P**

CONTACT: MR C S TAYLOR, 23A RAVENSHAW  
STREET, LONDON NW6 1NP | TEL: 07739108695  
EMAIL: chris.stuart.taylor@gmail.com


Revised: 13 Dec 2020

**SHEET 02**



## SOUTH EAST FLANK VIEW

Copyright C S Taylor 2020. No implied licence exists. This drawing should not be used to calculate areas for the purpose of valuation. All dimensions to be checked on site by the contractor and such dimensions to be their responsibility. Do not scale drawings. This drawing is to be read in conjunction with all other contract documents and specifications and all other consultants' drawings. All levels and dimensions should be checked on site. All work must comply with relevant British Standards and Building Regulation requirements. Drawing errors and omissions must be reported to the designer.

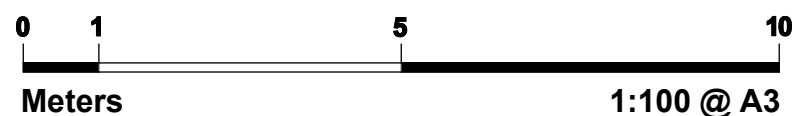


# SHEET 03

**VERSION 5 - 13 Dec 2020**

# SECTIONS: CC & DD

## NORTH WEST FLANK VIEW

**DRAWINGS FOR PLANNING ONLY.**  
Copyright C S Taylor 2020. No implied licence exists. This drawing should not be used to calculate areas for the purpose of valuation. All dimensions to be checked on site by the contractor and such dimensions to be their responsibility. Do not scale drawings. This drawing is to be read in conjunction with all other contract documents and specifications and all other consultants' drawings. All levels and dimensions should be checked on site. All work must comply with relevant British Standards and Building Regulation requirements. Drawing errors and omissions must be reported to the designer.

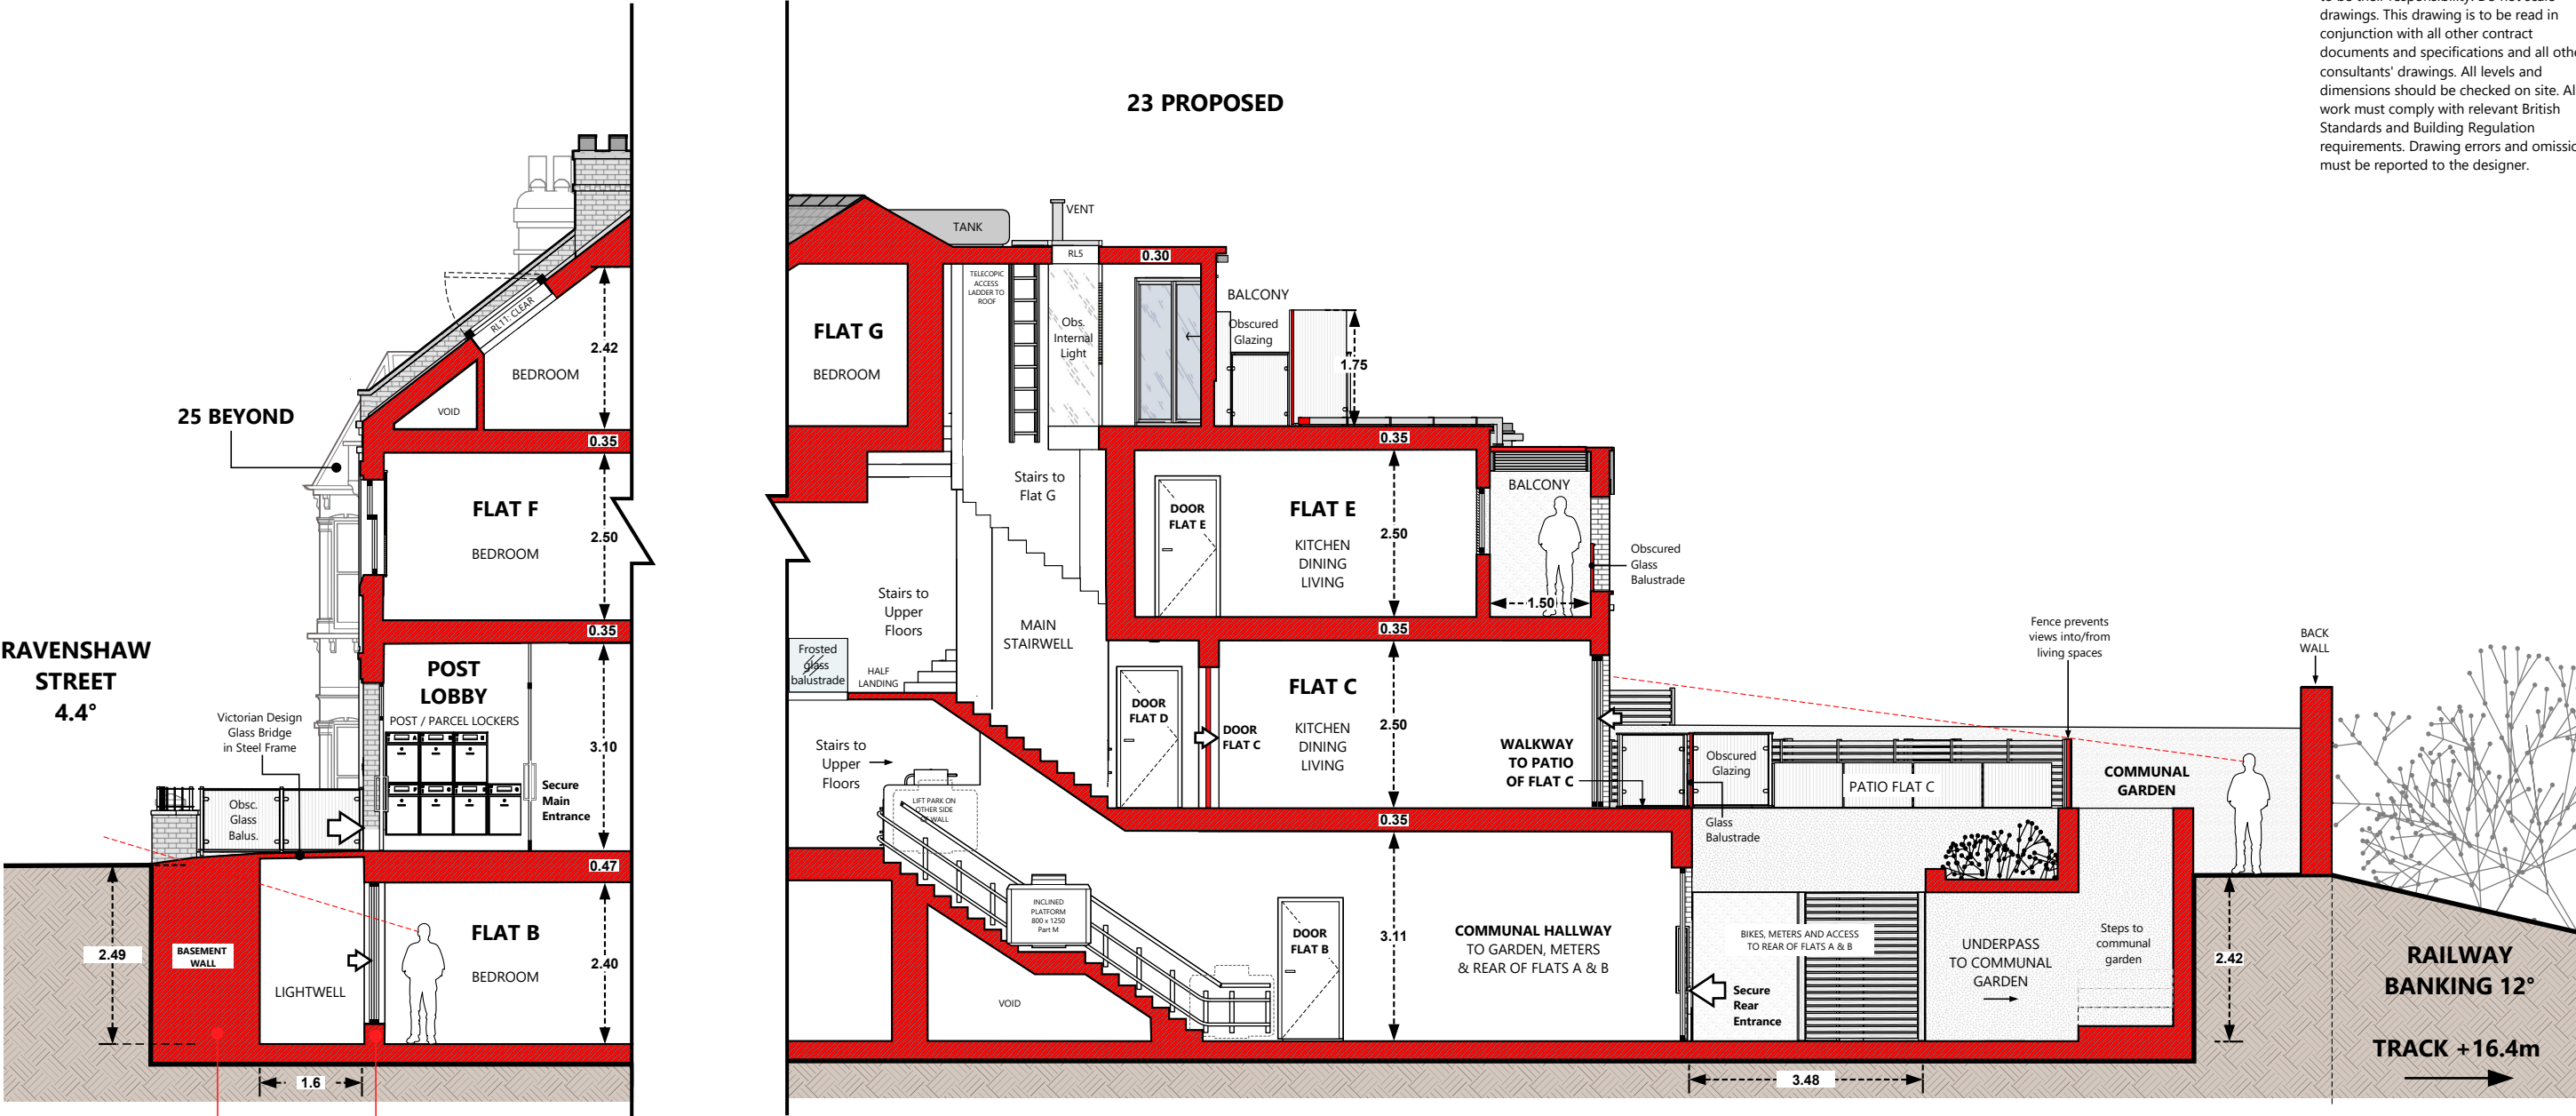

0 1 5 10  
Meters

1:100 @ A3

VERSION 5 - 13 Dec 2020

REDEVELOPMENT  
OF SITE AT:  
**23 RAVENSHAW ST  
LONDON NW6 1NP**

APPLICANT:  
**C S TAYLOR**  
Planning Reference:  
**2020/2936/P**


CONTACT: MR C S TAYLOR, 23A RAVENSHAW  
STREET, LONDON NW6 1NP | TEL: 07739108695  
EMAIL: chris.stuart.taylor@gmail.com

Revised: 13 Dec 2020

**SHEET 04**

SECTIONS: EE  
NORTH WEST FLANK VIEW


**DRAWINGS FOR PLANNING ONLY.**  
Copyright C S Taylor 2020. No implied licence exists. This drawing should not be used to calculate areas for the purpose of valuation. All dimensions to be checked on site by the contractor and such dimensions to be their responsibility. Do not scale drawings. This drawing is to be read in conjunction with all other contract documents and specifications and all other consultants' drawings. All levels and dimensions should be checked on site. All work must comply with relevant British Standards and Building Regulation requirements. Drawing errors and omissions must be reported to the designer.

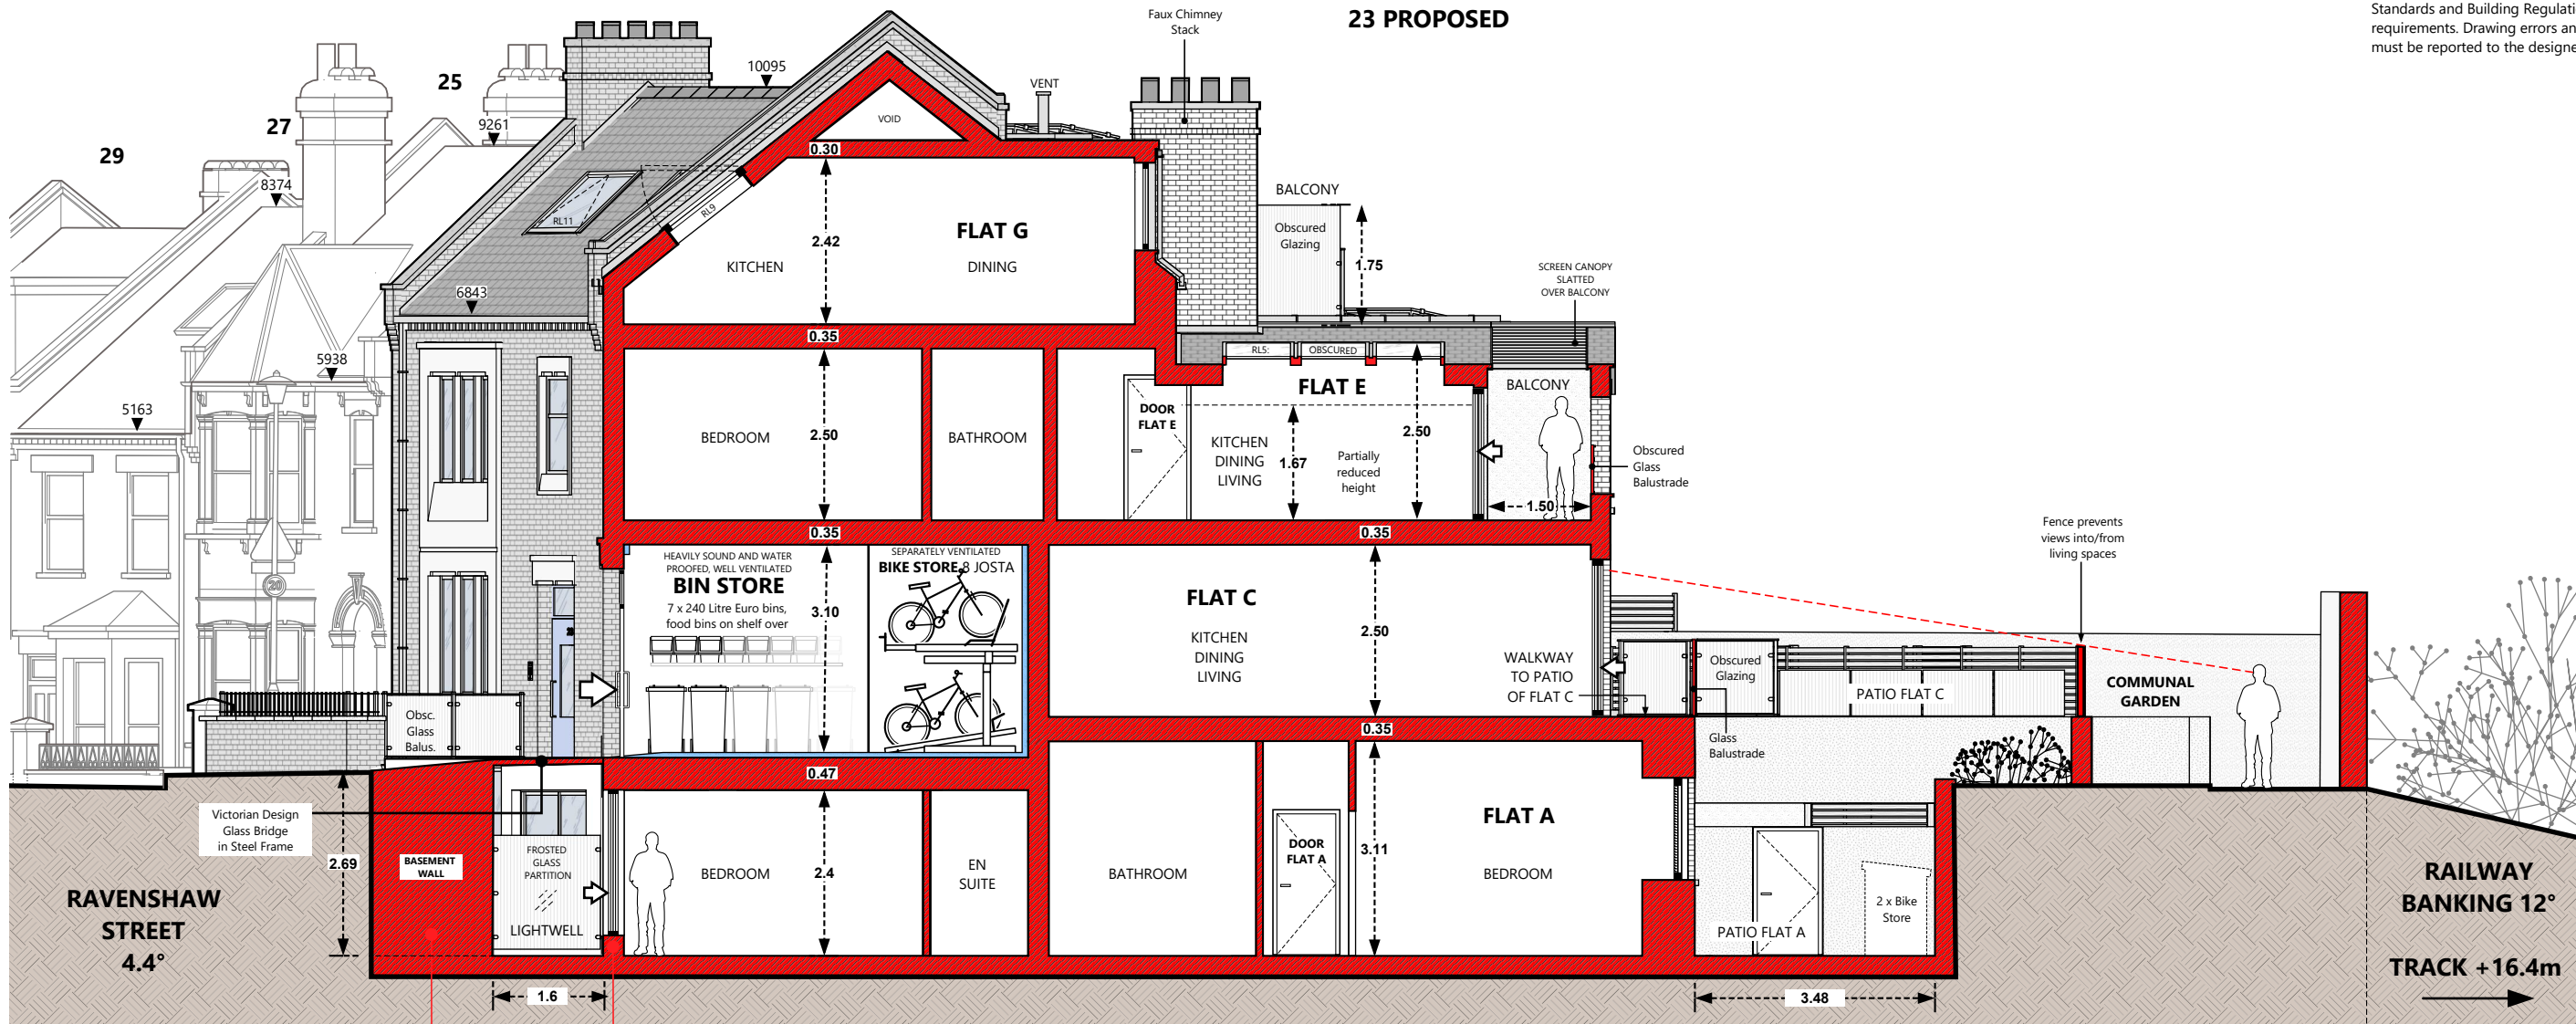

SEWER  
INVERT  
3.31m at  
Street Center

THICKER  
BASEMENT  
WALL BELOW  
GROUND

NEW  
UP STAND

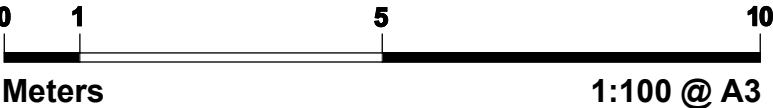

VERSION 5 - 13 Dec 2020

REDEVELOPMENT  
OF SITE AT:  
**23 RAVENSHAW ST  
LONDON NW6 1NP**

APPLICANT:  
**C S TAYLOR**  
Planning Reference:  
**2020/2936/P**

CONTACT: MR C S TAYLOR, 23A RAVENSHAW  
STREET, LONDON NW6 1NP | TEL: 07739108695  
EMAIL: chris.stuart.taylor@gmail.com


Revised: 13 Dec 2020

**SHEET 05**



SECTIONS: FF  
NORTH WEST FLANK VIEW

**DRAWINGS FOR PLANNING ONLY.**  
Copyright C S Taylor 2020. No implied licence exists. This drawing should not be used to calculate areas for the purpose of valuation. All dimensions to be checked on site by the contractor and such dimensions to be their responsibility. Do not scale drawings. This drawing is to be read in conjunction with all other contract documents and specifications and all other consultants' drawings. All levels and dimensions should be checked on site. All work must comply with relevant British Standards and Building Regulation requirements. Drawing errors and omissions must be reported to the designer.

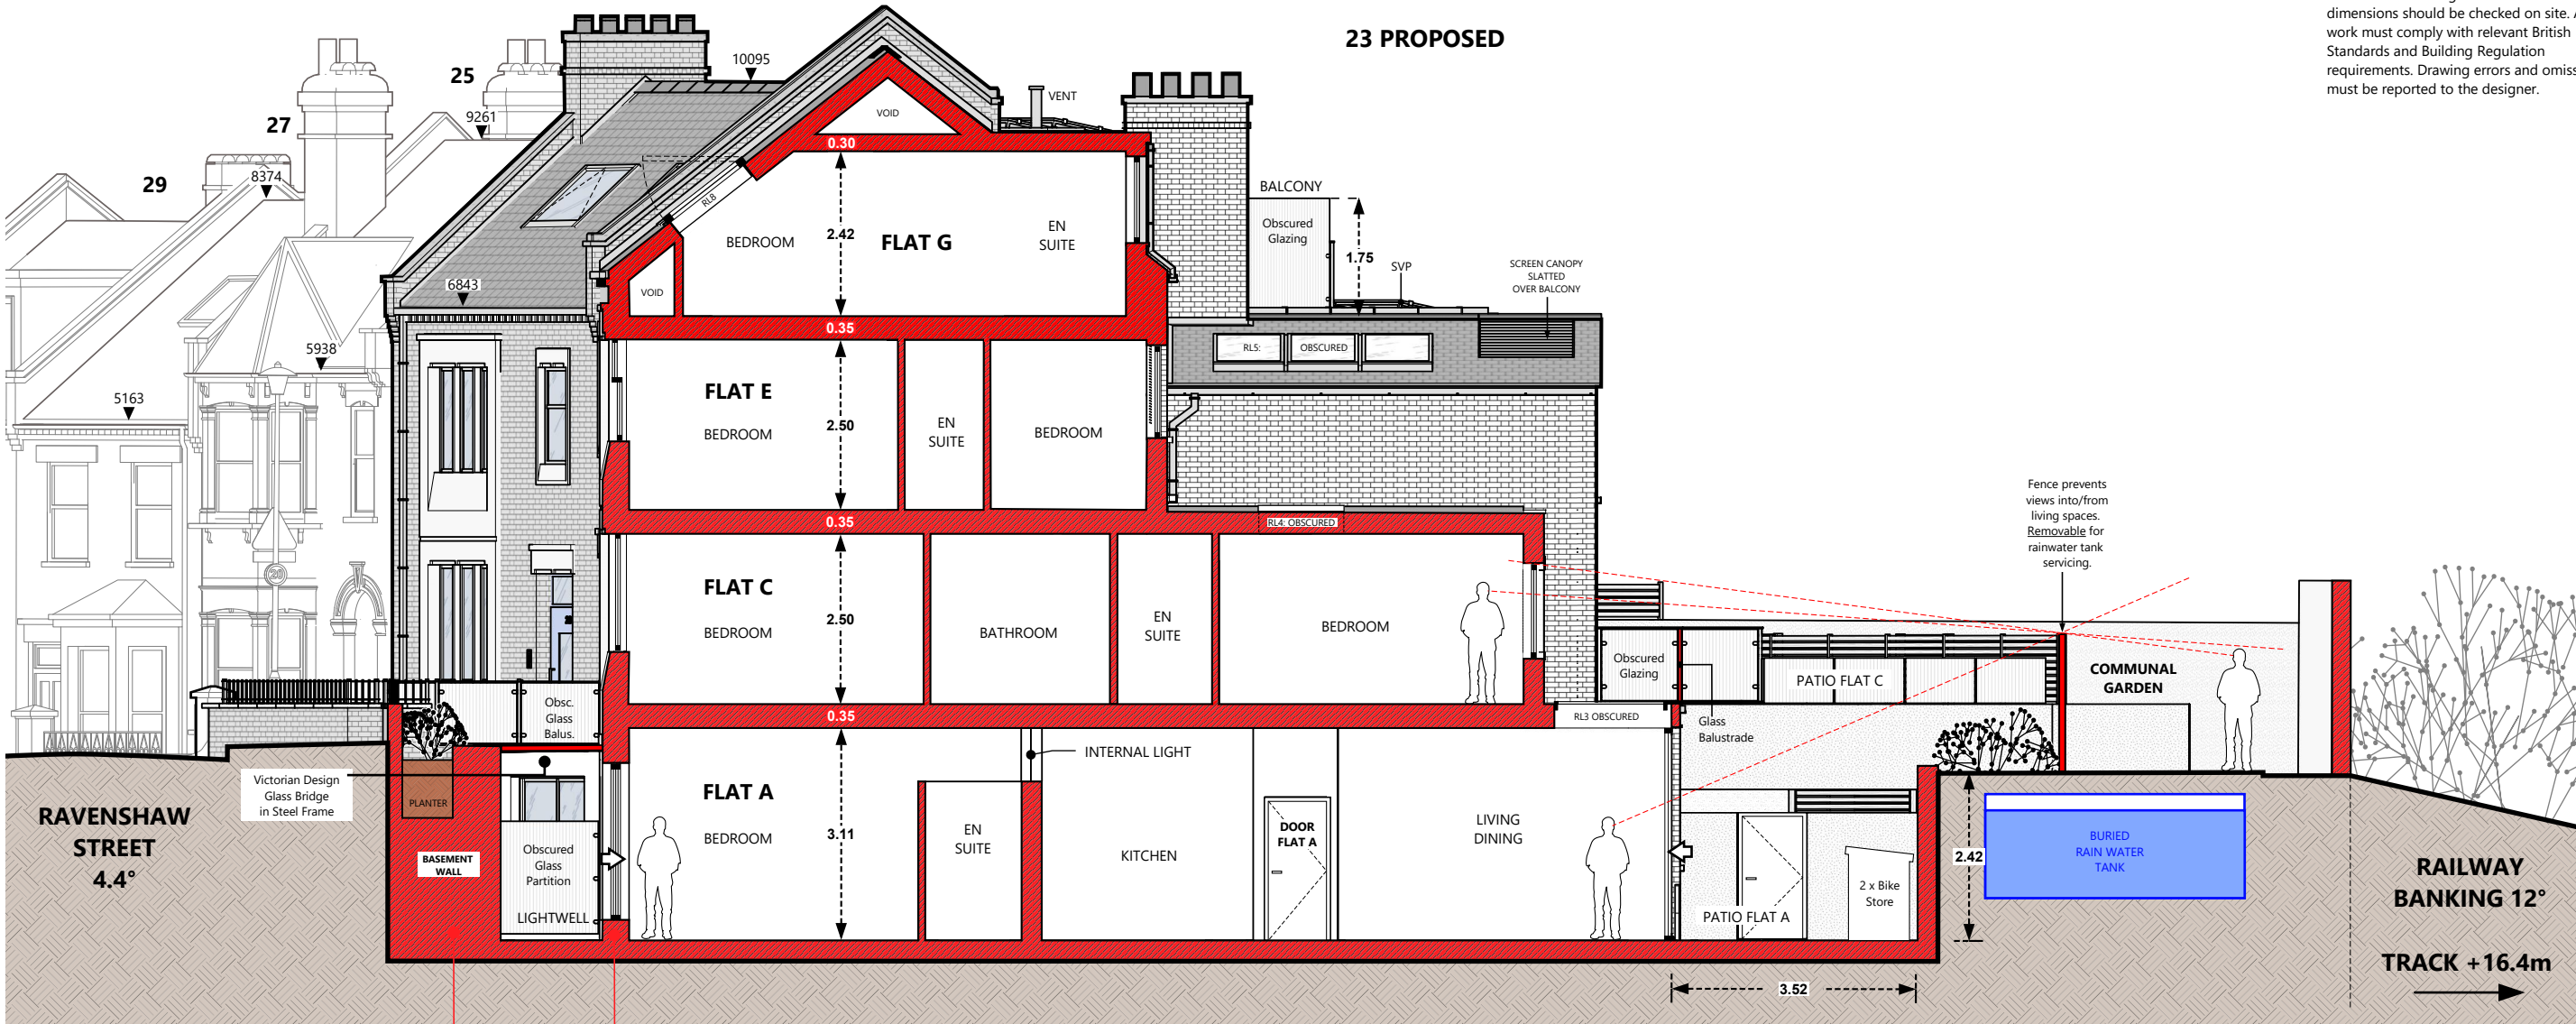


3.31m at Street Center

FF

FF

THICKER BASEMENT WALL BELOW GROUND

NEW UP STAND

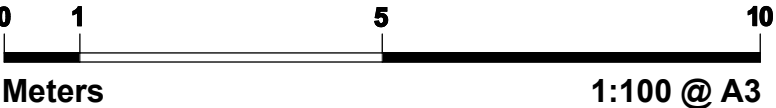

VERSION 5 - 13 Dec 2020

REDEVELOPMENT  
OF SITE AT:  
**23 RAVENSHAW ST  
LONDON NW6 1NP**

APPLICANT:  
**C S TAYLOR**  
Planning Reference:  
**2020/2936/P**

CONTACT: MR C S TAYLOR, 23A RAVENSHAW  
STREET, LONDON NW6 1NP | TEL: 07739108695  
EMAIL: chris.stuart.taylor@gmail.com

Revised: 13 Dec 2020


**SHEET 06**

# SECTIONS: GG & HH

FRONT VIEW

**DRAWINGS FOR PLANNING ONLY.**  
Copyright C S Taylor 2020. No implied licence exists. This drawing should not be used to calculate areas for the purpose of valuation. All dimensions to be checked on site by the contractor and such dimensions to be their responsibility. Do not scale drawings. This drawing is to be read in conjunction with all other contract documents and specifications and all other consultants' drawings. All levels and dimensions should be checked on site. All work must comply with relevant British Standards and Building Regulation requirements. Drawing errors and omissions must be reported to the designer.

23 PROPOSED

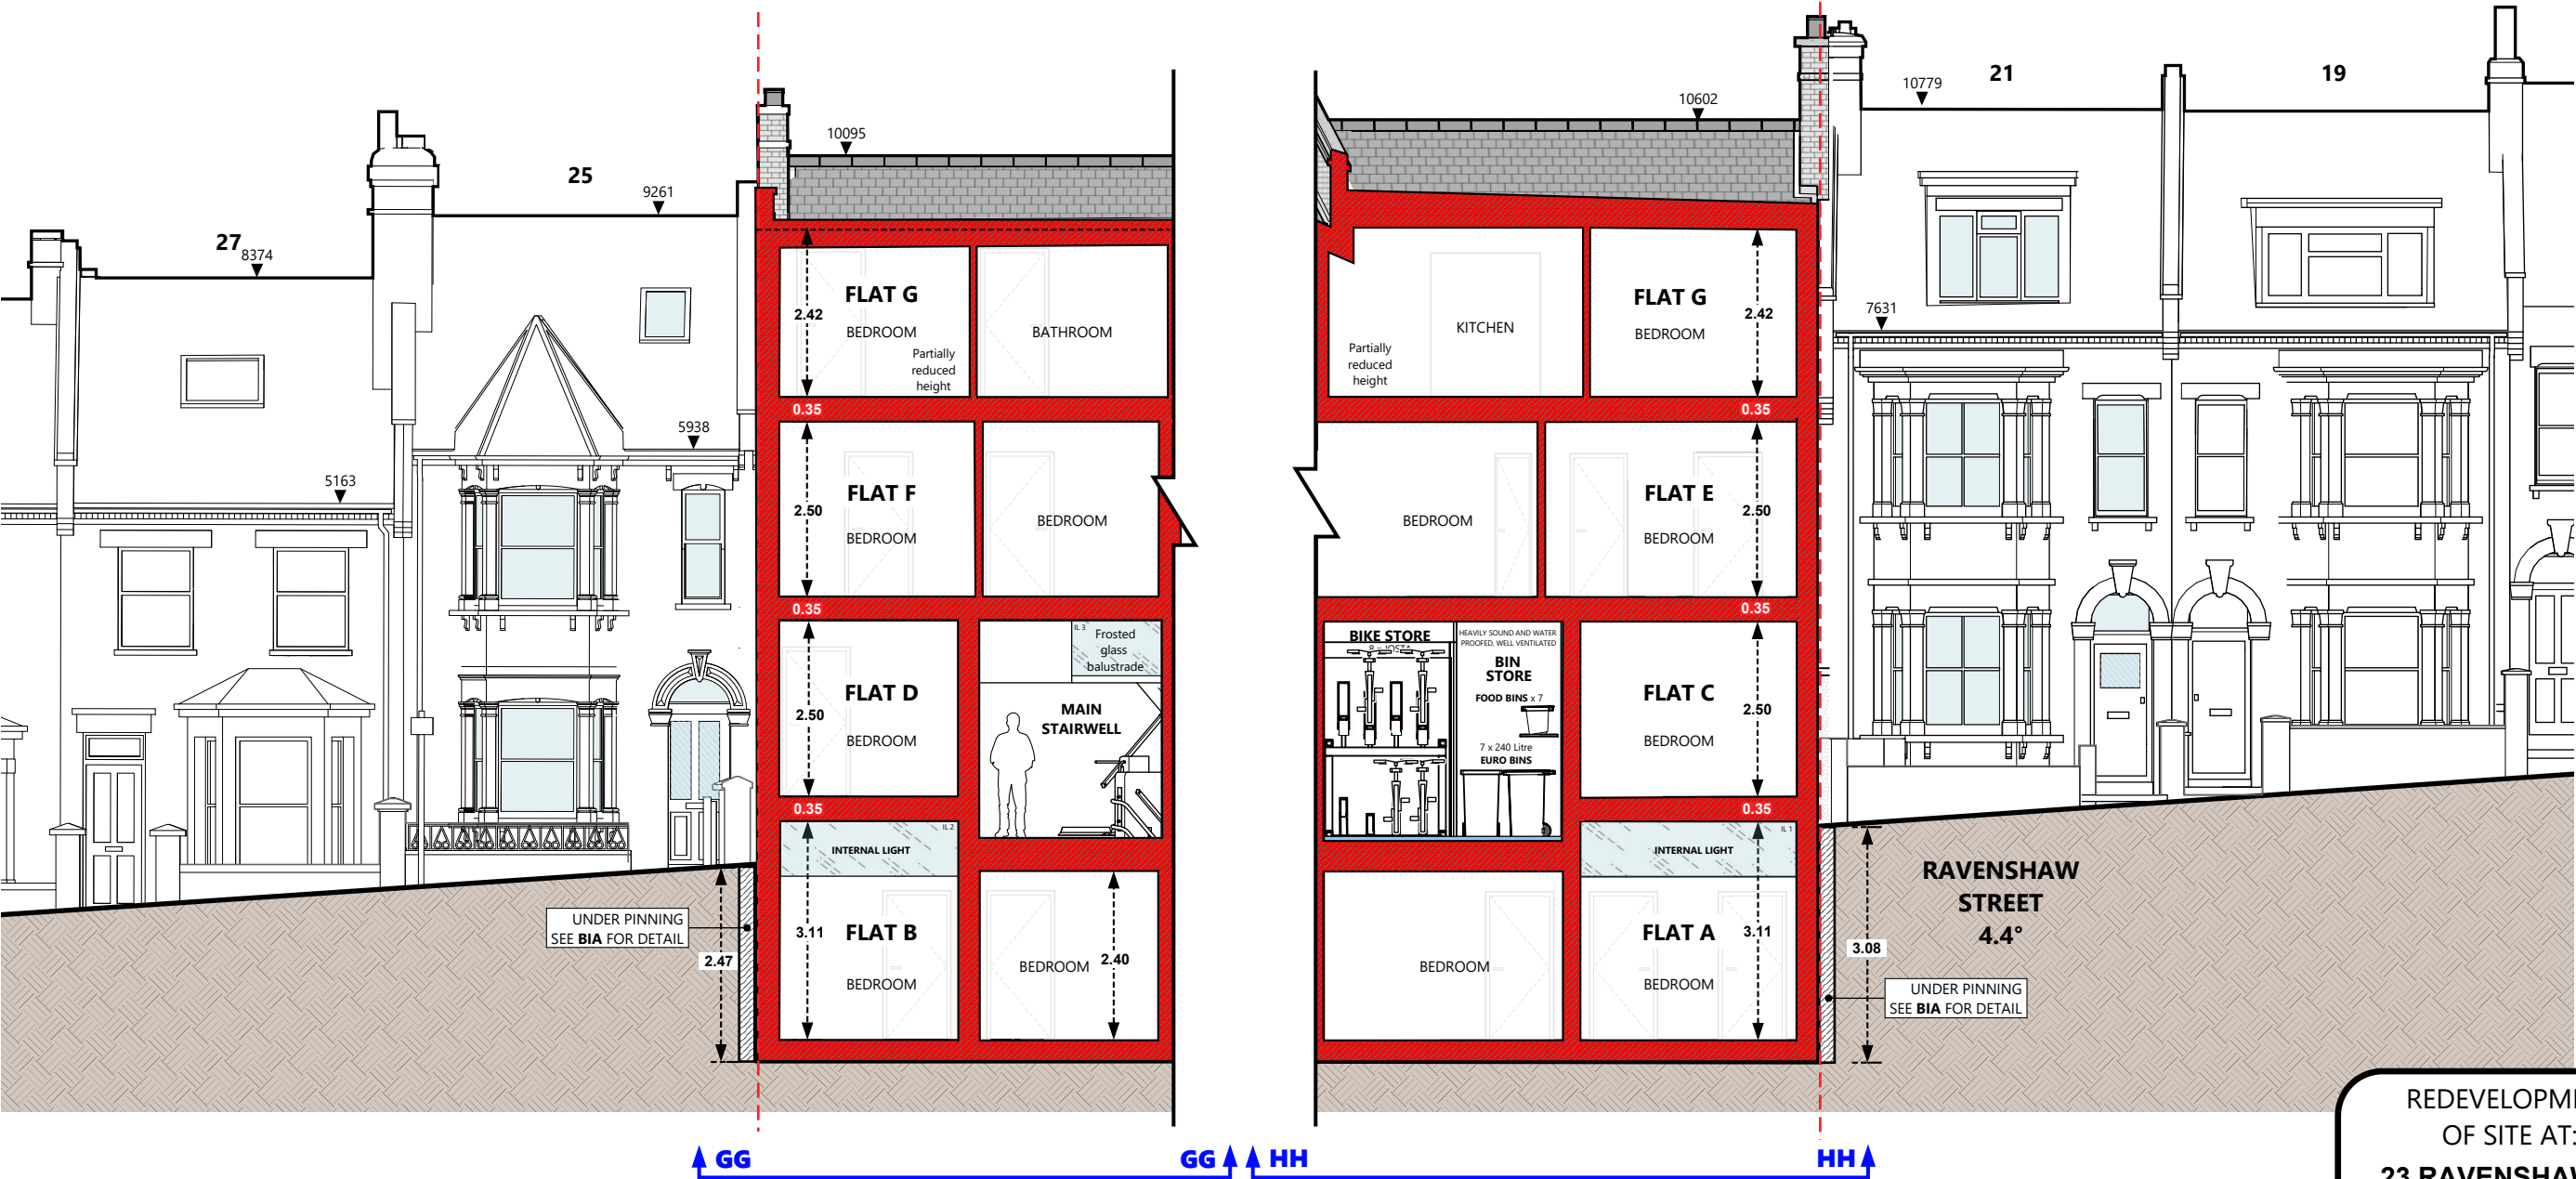

REDEVELOPMENT  
OF SITE AT:  
**23 RAVENSHAW ST**  
**LONDON NW6 1NP**

APPLICANT:  
**C S TAYLOR**  
Planning Reference:  
**2020/2936/P**

CONTACT: MR C S TAYLOR, 23A RAVENSHAW  
STREET, LONDON NW6 1NP | TEL: 07739108695  
EMAIL: chris.stuart.taylor@gmail.com

Revised: 13 Dec 2020

**SHEET 07**

VERSION 5 - 13 Dec 2020

SECTIONS: II & JJ  
REAR VIEW

**DRAWINGS FOR PLANNING ONLY.**  
Copyright C S Taylor 2020. No implied licence exists. This drawing should not be used to calculate areas for the purpose of valuation. All dimensions to be checked on site by the contractor and such dimensions to be their responsibility. Do not scale drawings. This drawing is to be read in conjunction with all other contract documents and specifications and all other consultants' drawings. All levels and dimensions should be checked on site. All work must comply with relevant British Standards and Building Regulation requirements. Drawing errors and omissions must be reported to the designer.

23 PROPOSED



0 1 5 10  
Meters  
1:100 @ A3

VERSION 5 - 13 Dec 2020

SHEET 08