



NOTES


DO NOT SCALE FROM DRAWING.
DIMENSIONS TO BE CONFIRMED
ON SITE

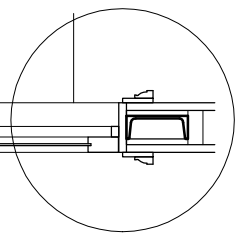


4 DETAIL

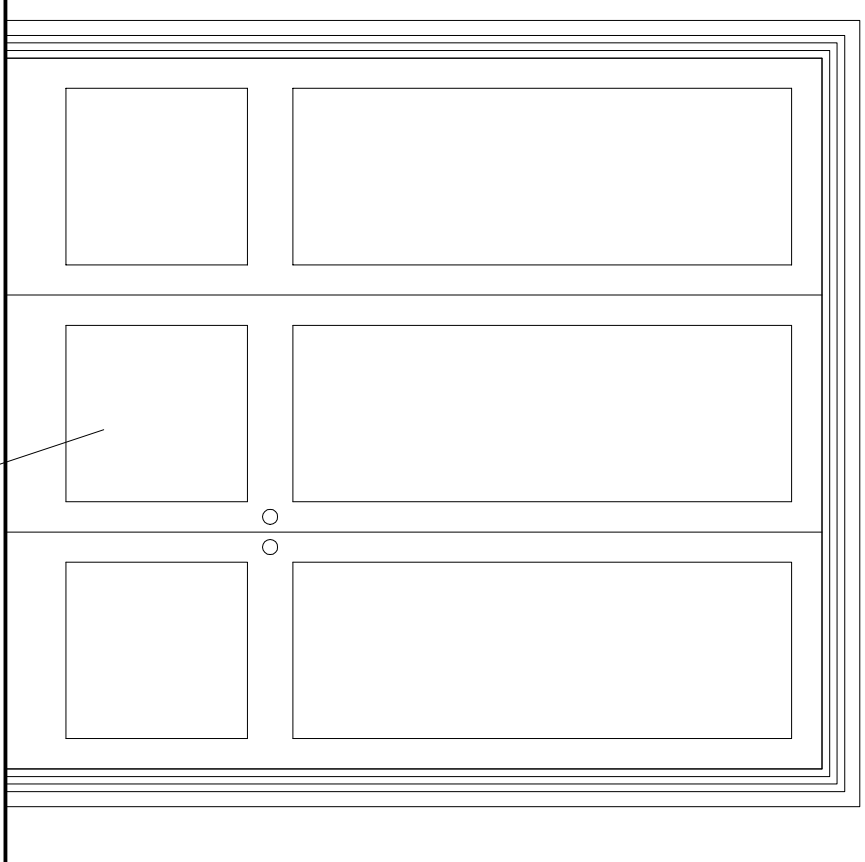


1 ELEVATION new doors

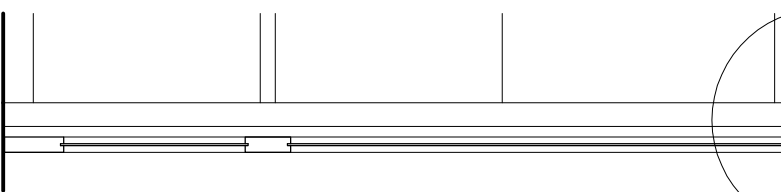


2 SECTION

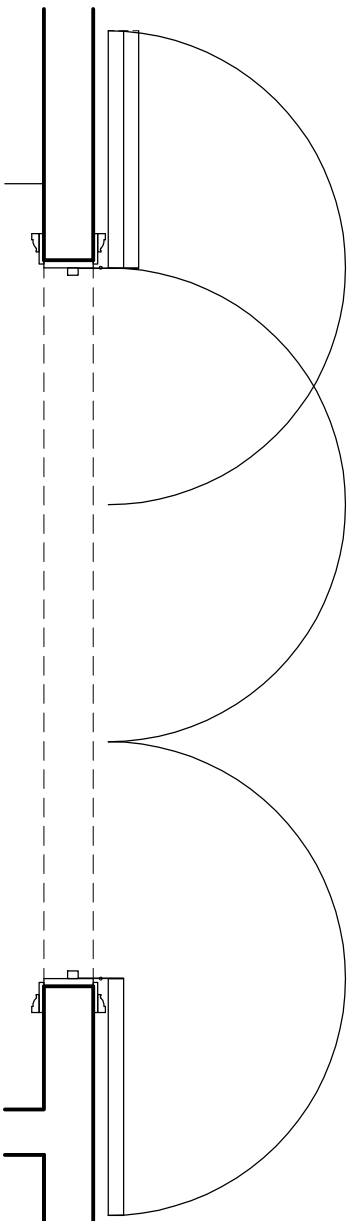


3 PLAN

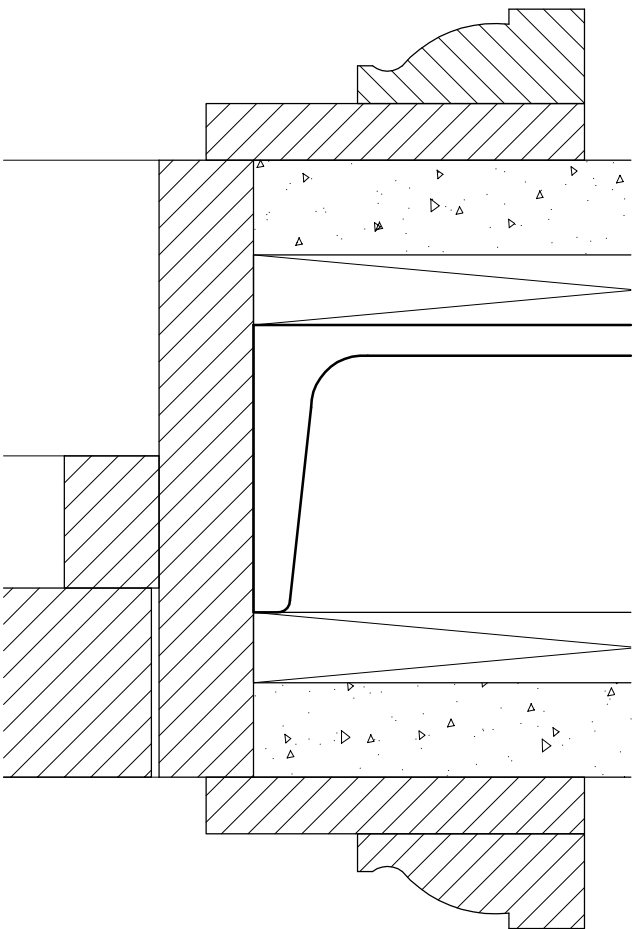

4 DETAIL architrave 1:2

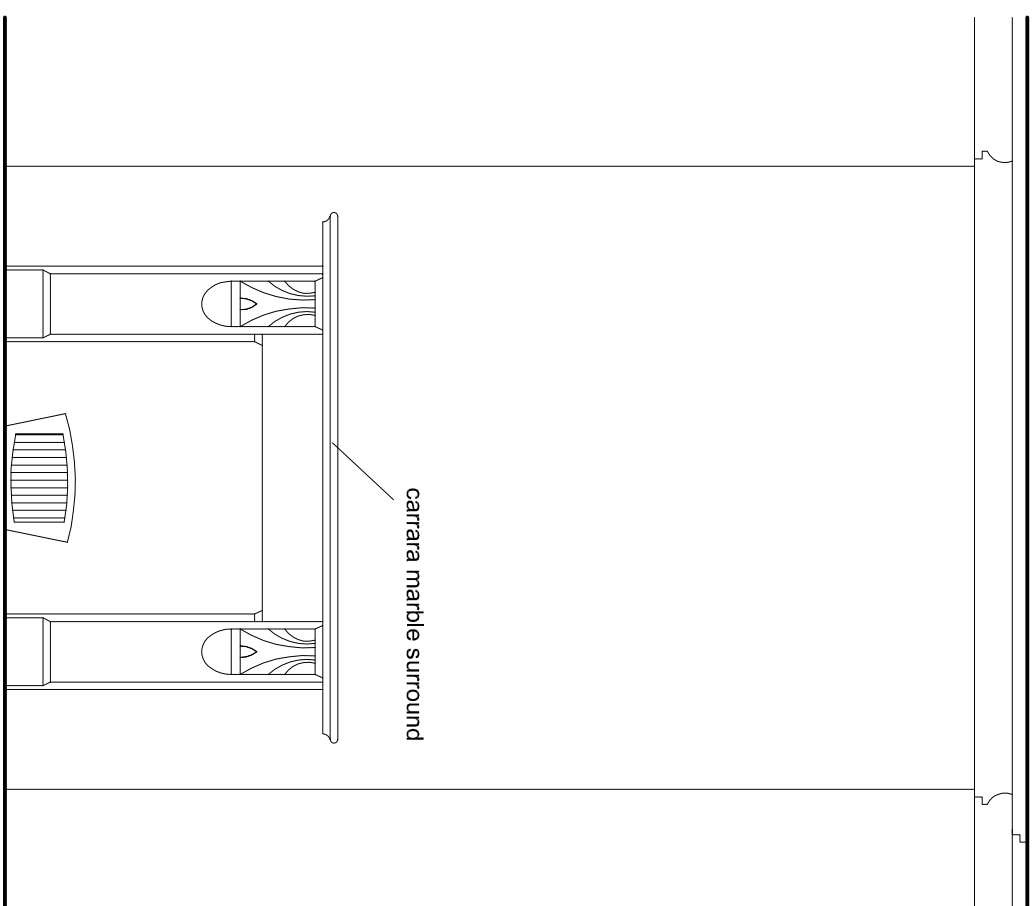

5 ELEVATION new fireplace

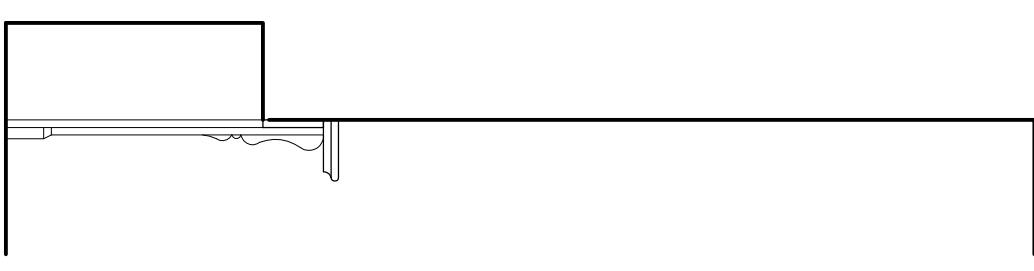

6 SECTION new fireplace



DAVIES ARCHITECTURE LTD

28 ELLIOTT SQ
LONDON NW3 3SU
TEL 020 7483 0669

JOB
MRS & MRS SMILLIE
14 CHALCOTT SQ
LONDON NW1

TITLE
CONTRACT
DETAILS
DOUBLE DOORS

DATE 10.12.20
SCALE 1:25 @A3

DRAWING NO CHA14-c-10-01