

New metal
roof
extension

New
balcony


Kitchen / Living Room

Bedroom

Office

Study

01

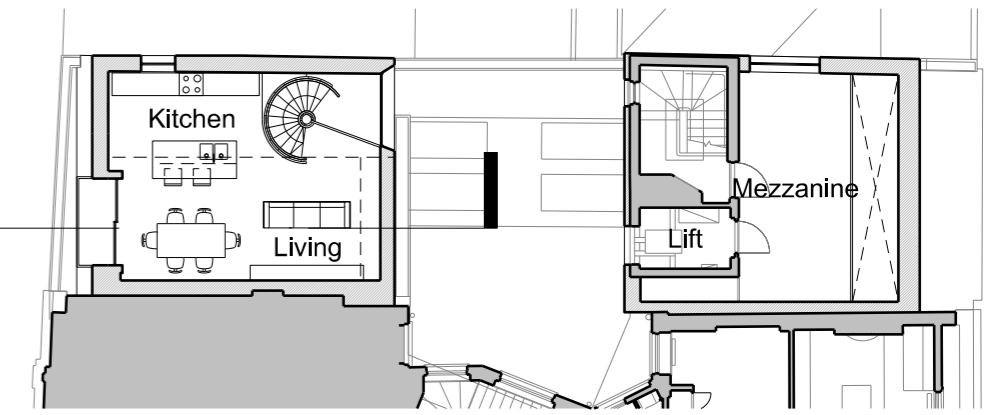


02 Proposed
00_233 Key plan

1:200

01 Proposed
00_233 Detailed section 01

1:50

Scale 1:50

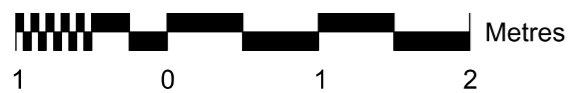

Revisions
REV B: 10/11/2020 Submitted for planning.

Client
Consolidated Ltd.
Project
19 Denmark Street

Drawing Title
Detailed Section
Proposed
Long Section 1

Drawing Number	1410B_00_233	REV:	B
Scale	1:50@A3	Status	Planning
Drawn by	YGH	Date	10/12/2020

ianchalkarchitects
70 Cowcross Street London EC1M 6EJ / 0203 7807355 / ianchalkarchitects.com

Do not scale. All dimensions to be confirmed on site. Information contained in this drawing is the sole copyright of Ian Chalk Architects and is not to be reproduced without permission.