



New metal
roof
extension

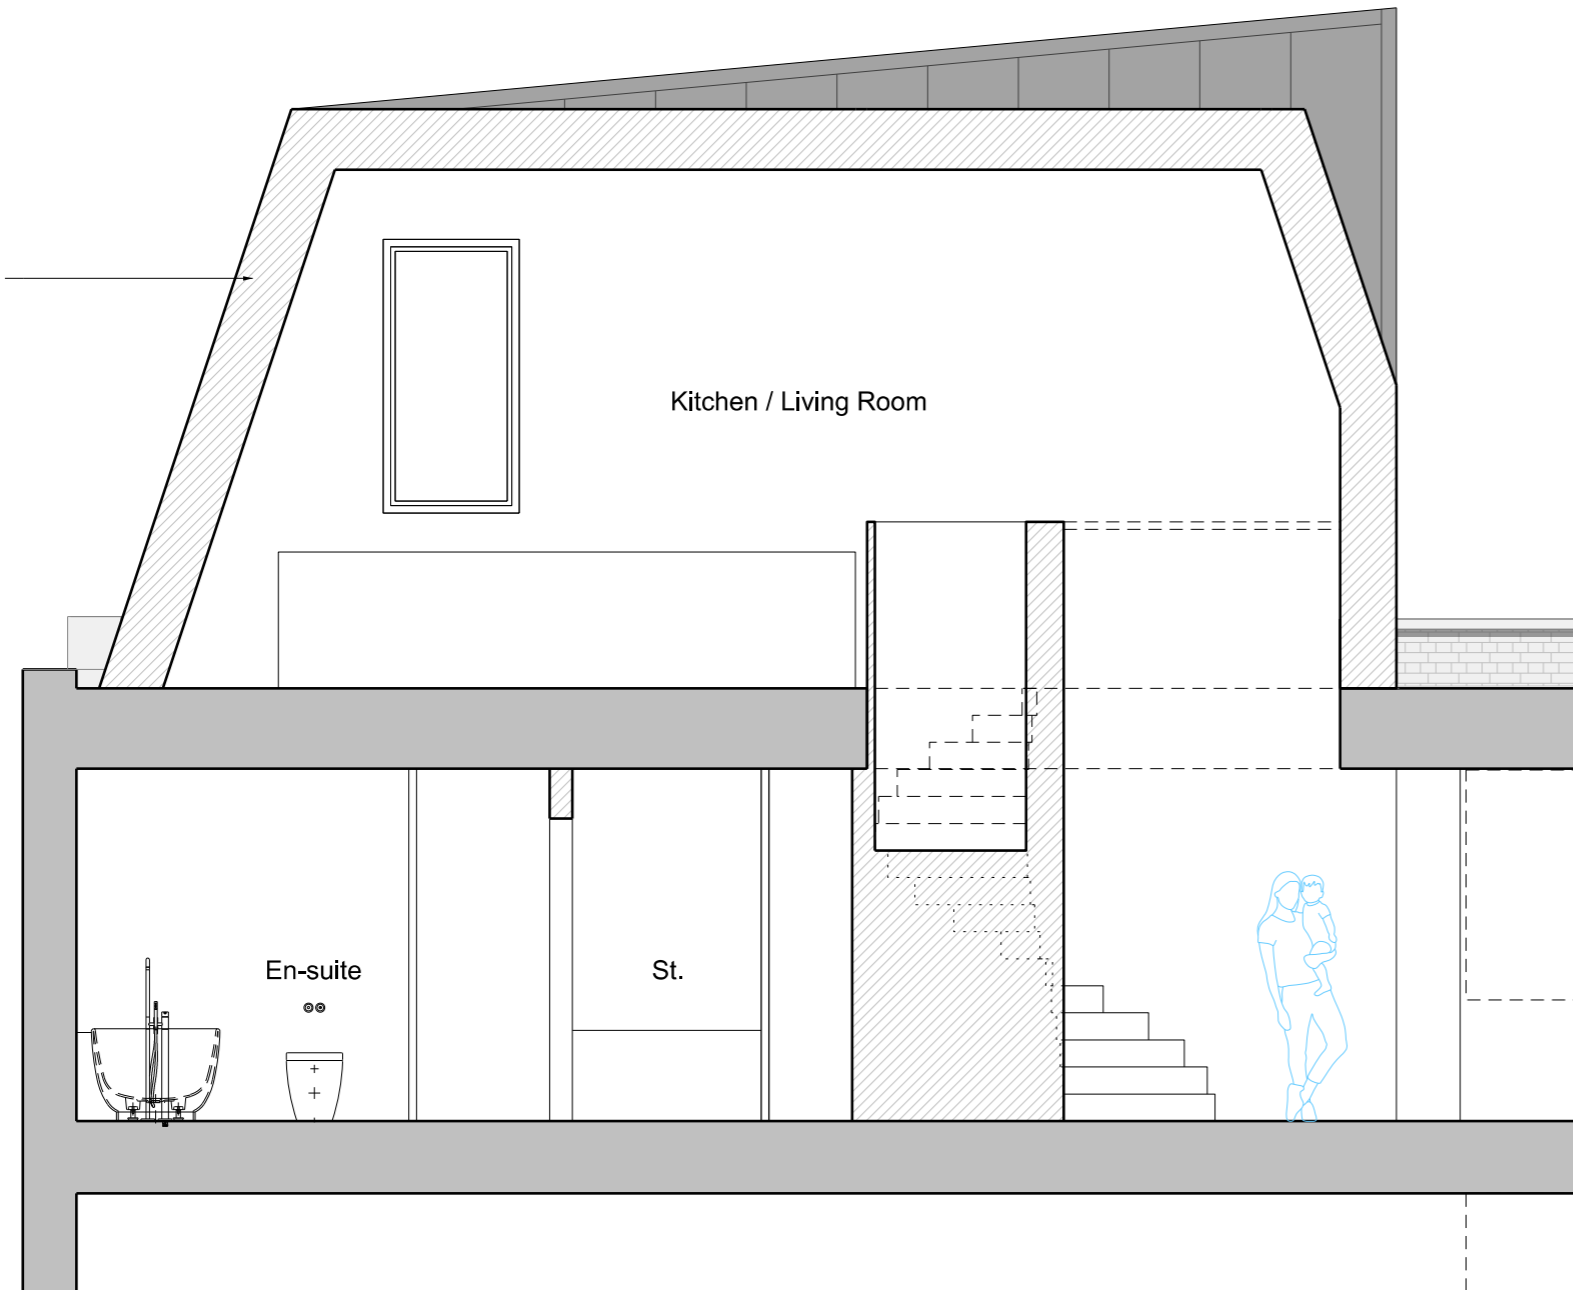


01 Proposed
00_234 Detailed section 02 1:50

02

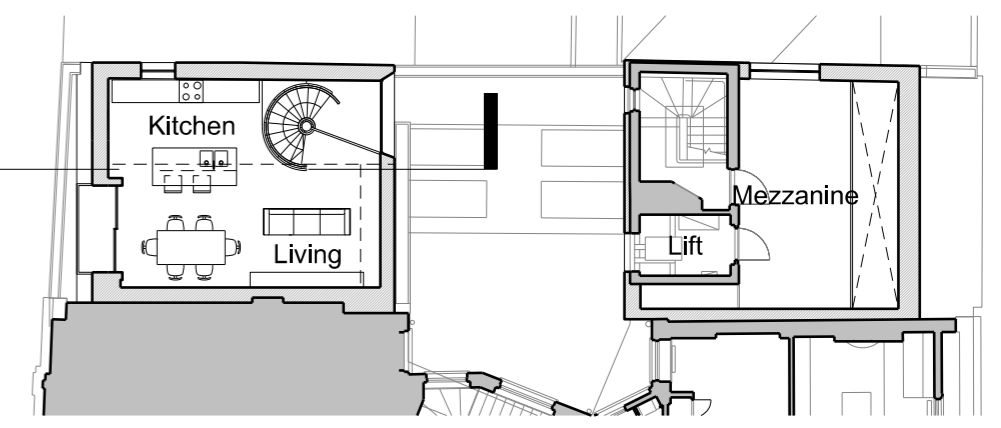

02 Proposed
00_234 Key plan 1:200

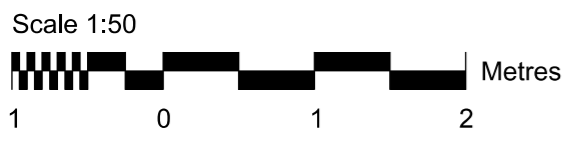

Revisions
REV B: 10/11/2020 Submitted for planning.

Client
Consolidated Ltd.
Project
19 Denmark Street

Drawing Title
Detailed Section
Proposed
Long Section 2

Drawing Number
1410B_00_234 REV: B
Scale 1:50@A3 Status Planning
Drawn by YGH Date 10/12/2020

ianchalkarchitects
70 Cowcross Street London EC1M 6EJ / 0203 7807355 / ianchalkarchitects.com
Do not scale. All dimensions to be confirmed on site. Information contained in this drawing is the sole copyright of Ian Chalk Architects and is not to be reproduced without permission.