




New metal roof extension

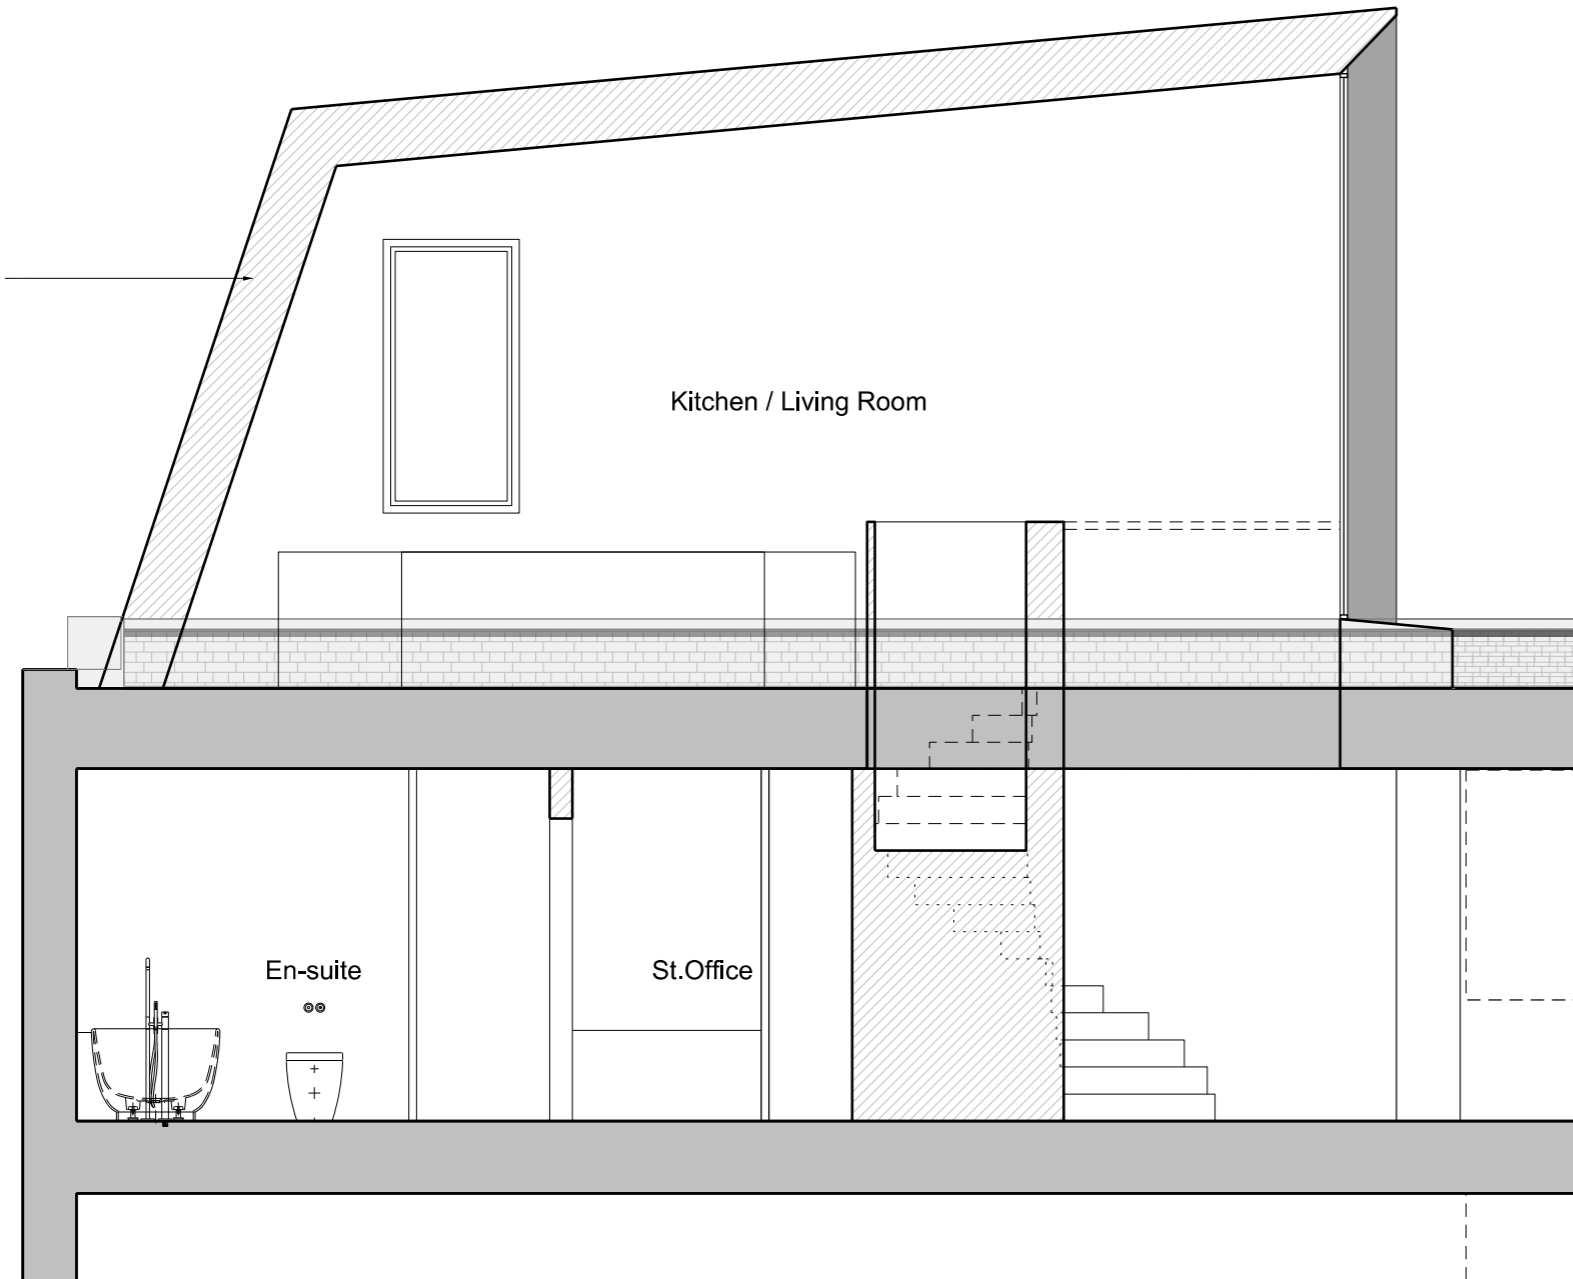

01 Proposed  
00\_235 Detailed section 03 1:50

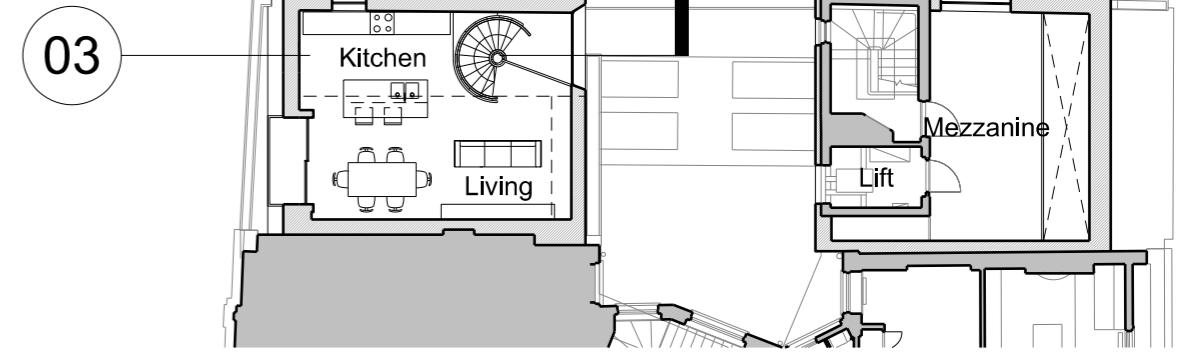

02 Proposed  
00\_235 Key plan 1:200

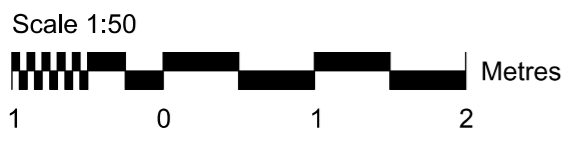

Revisions  
REV B: 10/11/2020 Submitted for planning.

Client  
Consolidated Ltd.  
Project  
19 Denmark Street

Drawing Title  
Detailed Section  
Proposed  
Long Section 3

Drawing Number  
1410B\_00\_235 REV: B  
Scale 1:50@A3 Status Planning  
Drawn by YGH Date 10/12/2020

**ianchalkarchitects**  
70 Cowcross Street London EC1M 6EJ / 0203 7807355 / ianchalkarchitects.com  
Do not scale. All dimensions to be confirmed on site. Information contained in this drawing is the sole copyright of Ian Chalk Architects and is not to be reproduced without permission.