



00 Existing  
00\_240 Cross Section 1 1:100

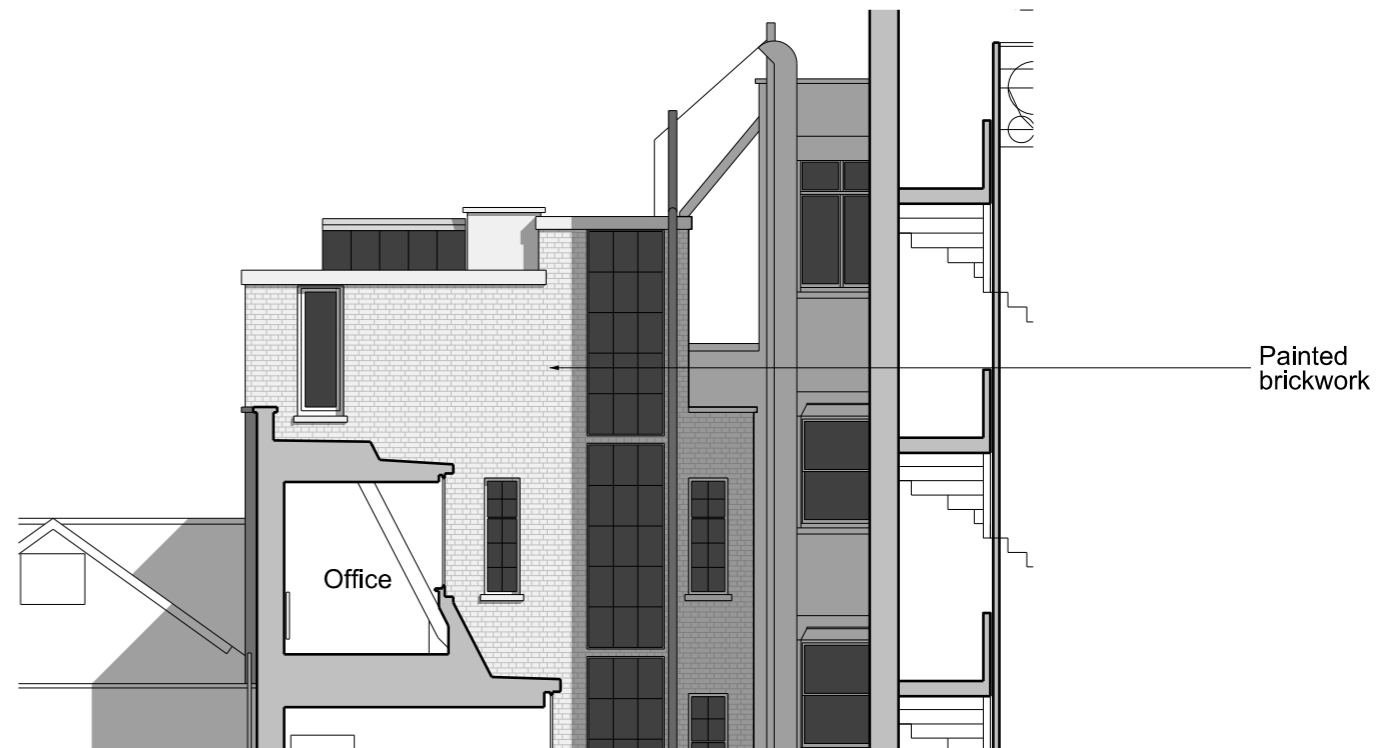

02 Existing  
00\_240 Cross Section 2 1:100

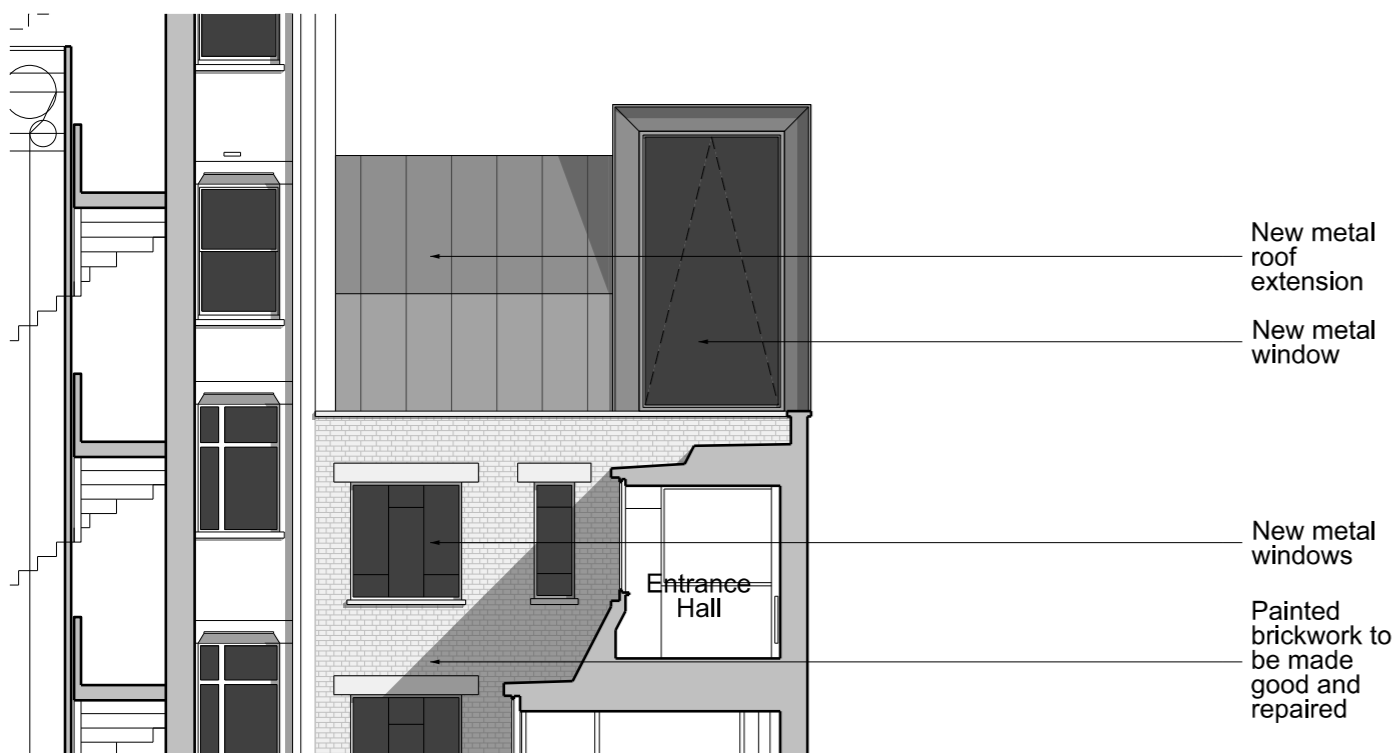

01 Proposed  
00\_240 Cross Section 1 1:100



03 Proposed  
00\_240 Cross Section 2 1:100



Revisions  
REV B: 10/12/2020 Submitted for planning.

Client  
Consolidated Ltd.  
Project  
19 Denmark Street

Drawing Title  
General Arrangement  
Existing & Proposed  
Coss Sections 1 & 2

Drawing Number  
1410B\_00\_240  
Scale 1:100@A3  
Drawn by YGH  
REV: B  
Status Planning  
Date 14/04/2020

**ianchalkarchitects**  
70 Cowcross Street London EC1M 6EJ / 0203 7807355 / ianchalkarchitects.com  
Do not scale. All dimensions to be confirmed on site. Information contained in this drawing is the sole copyright of Ian Chalk Architects and is not to be reproduced without permission.