

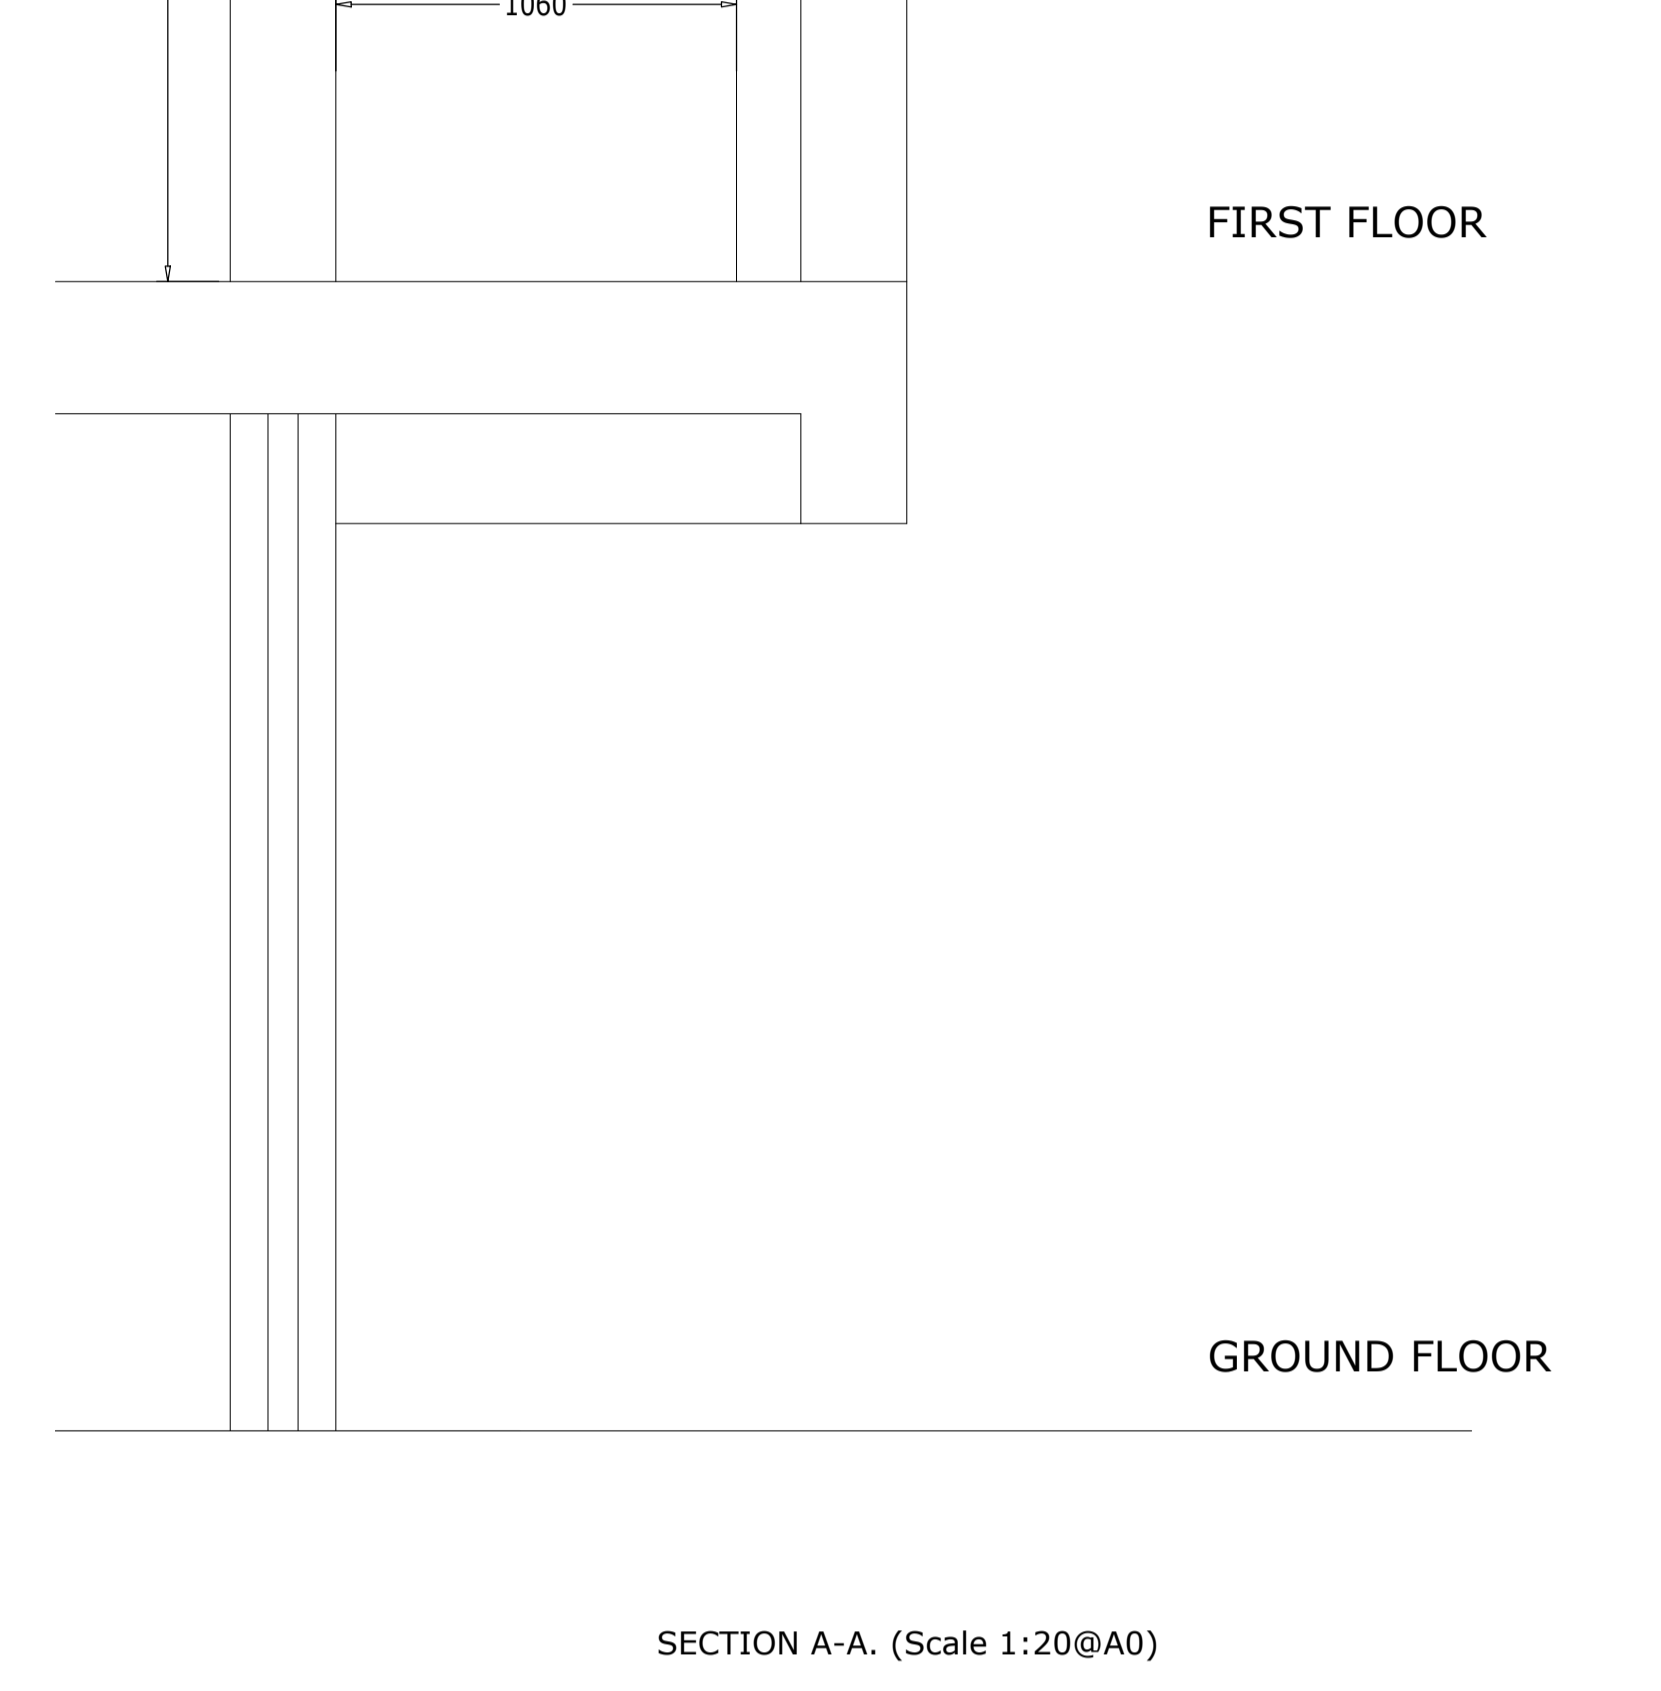
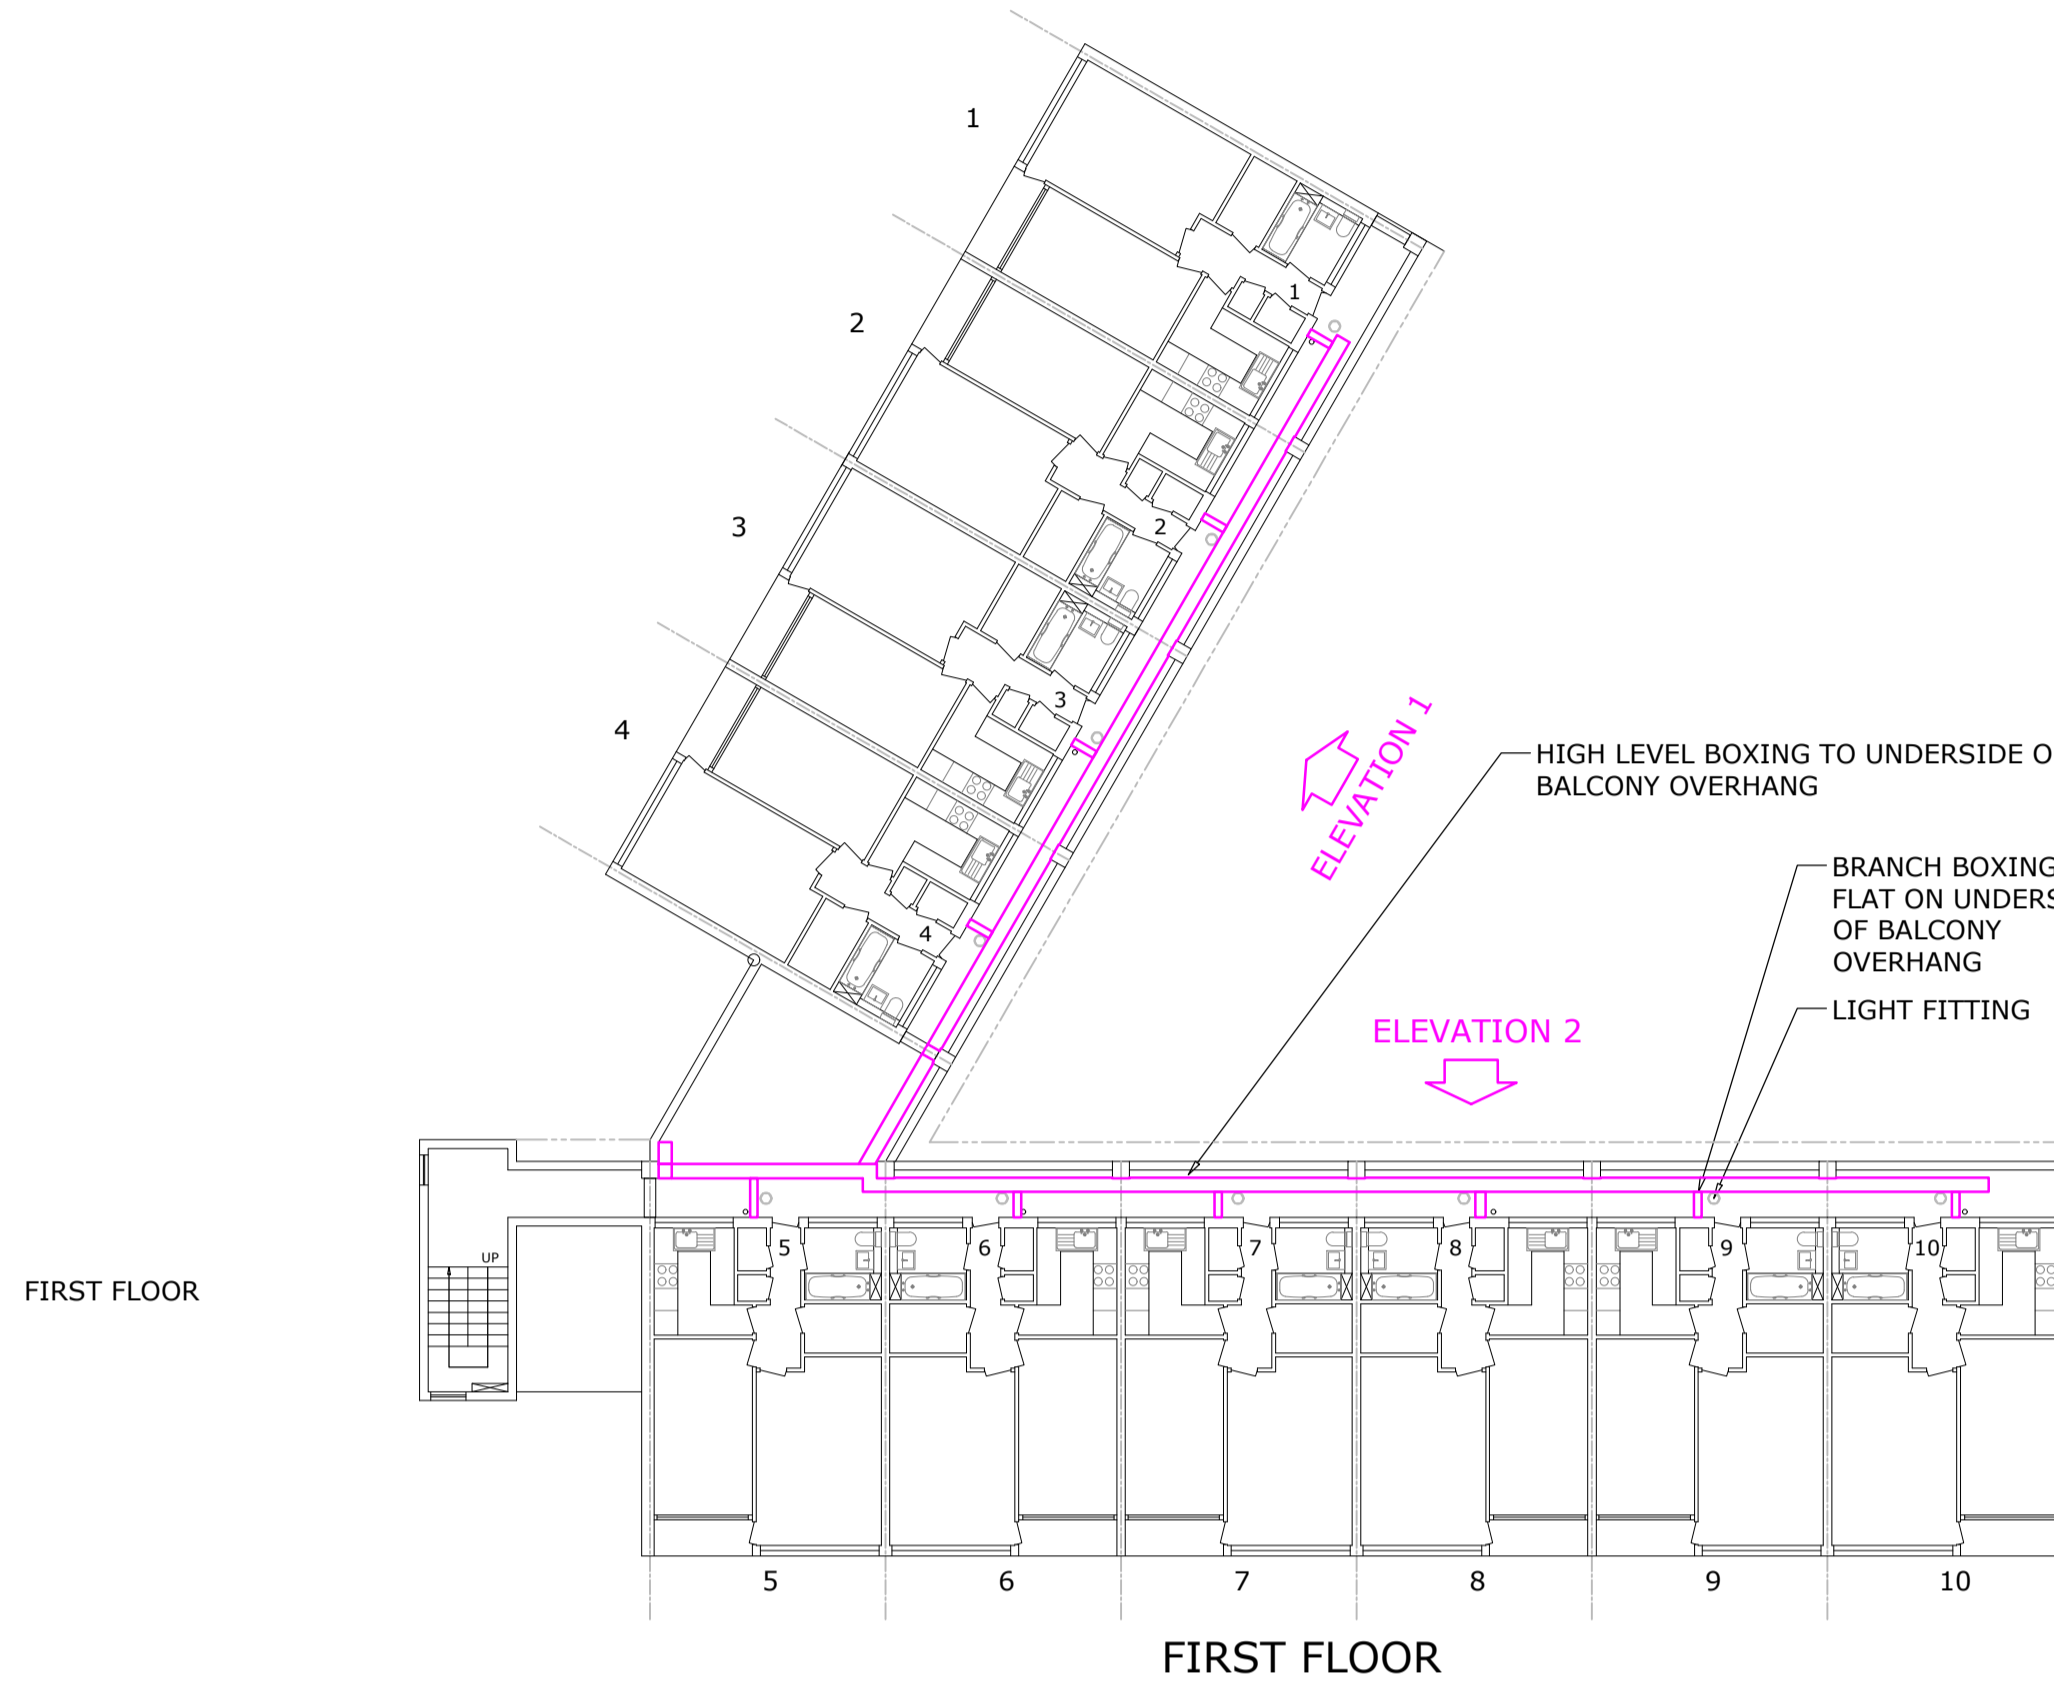
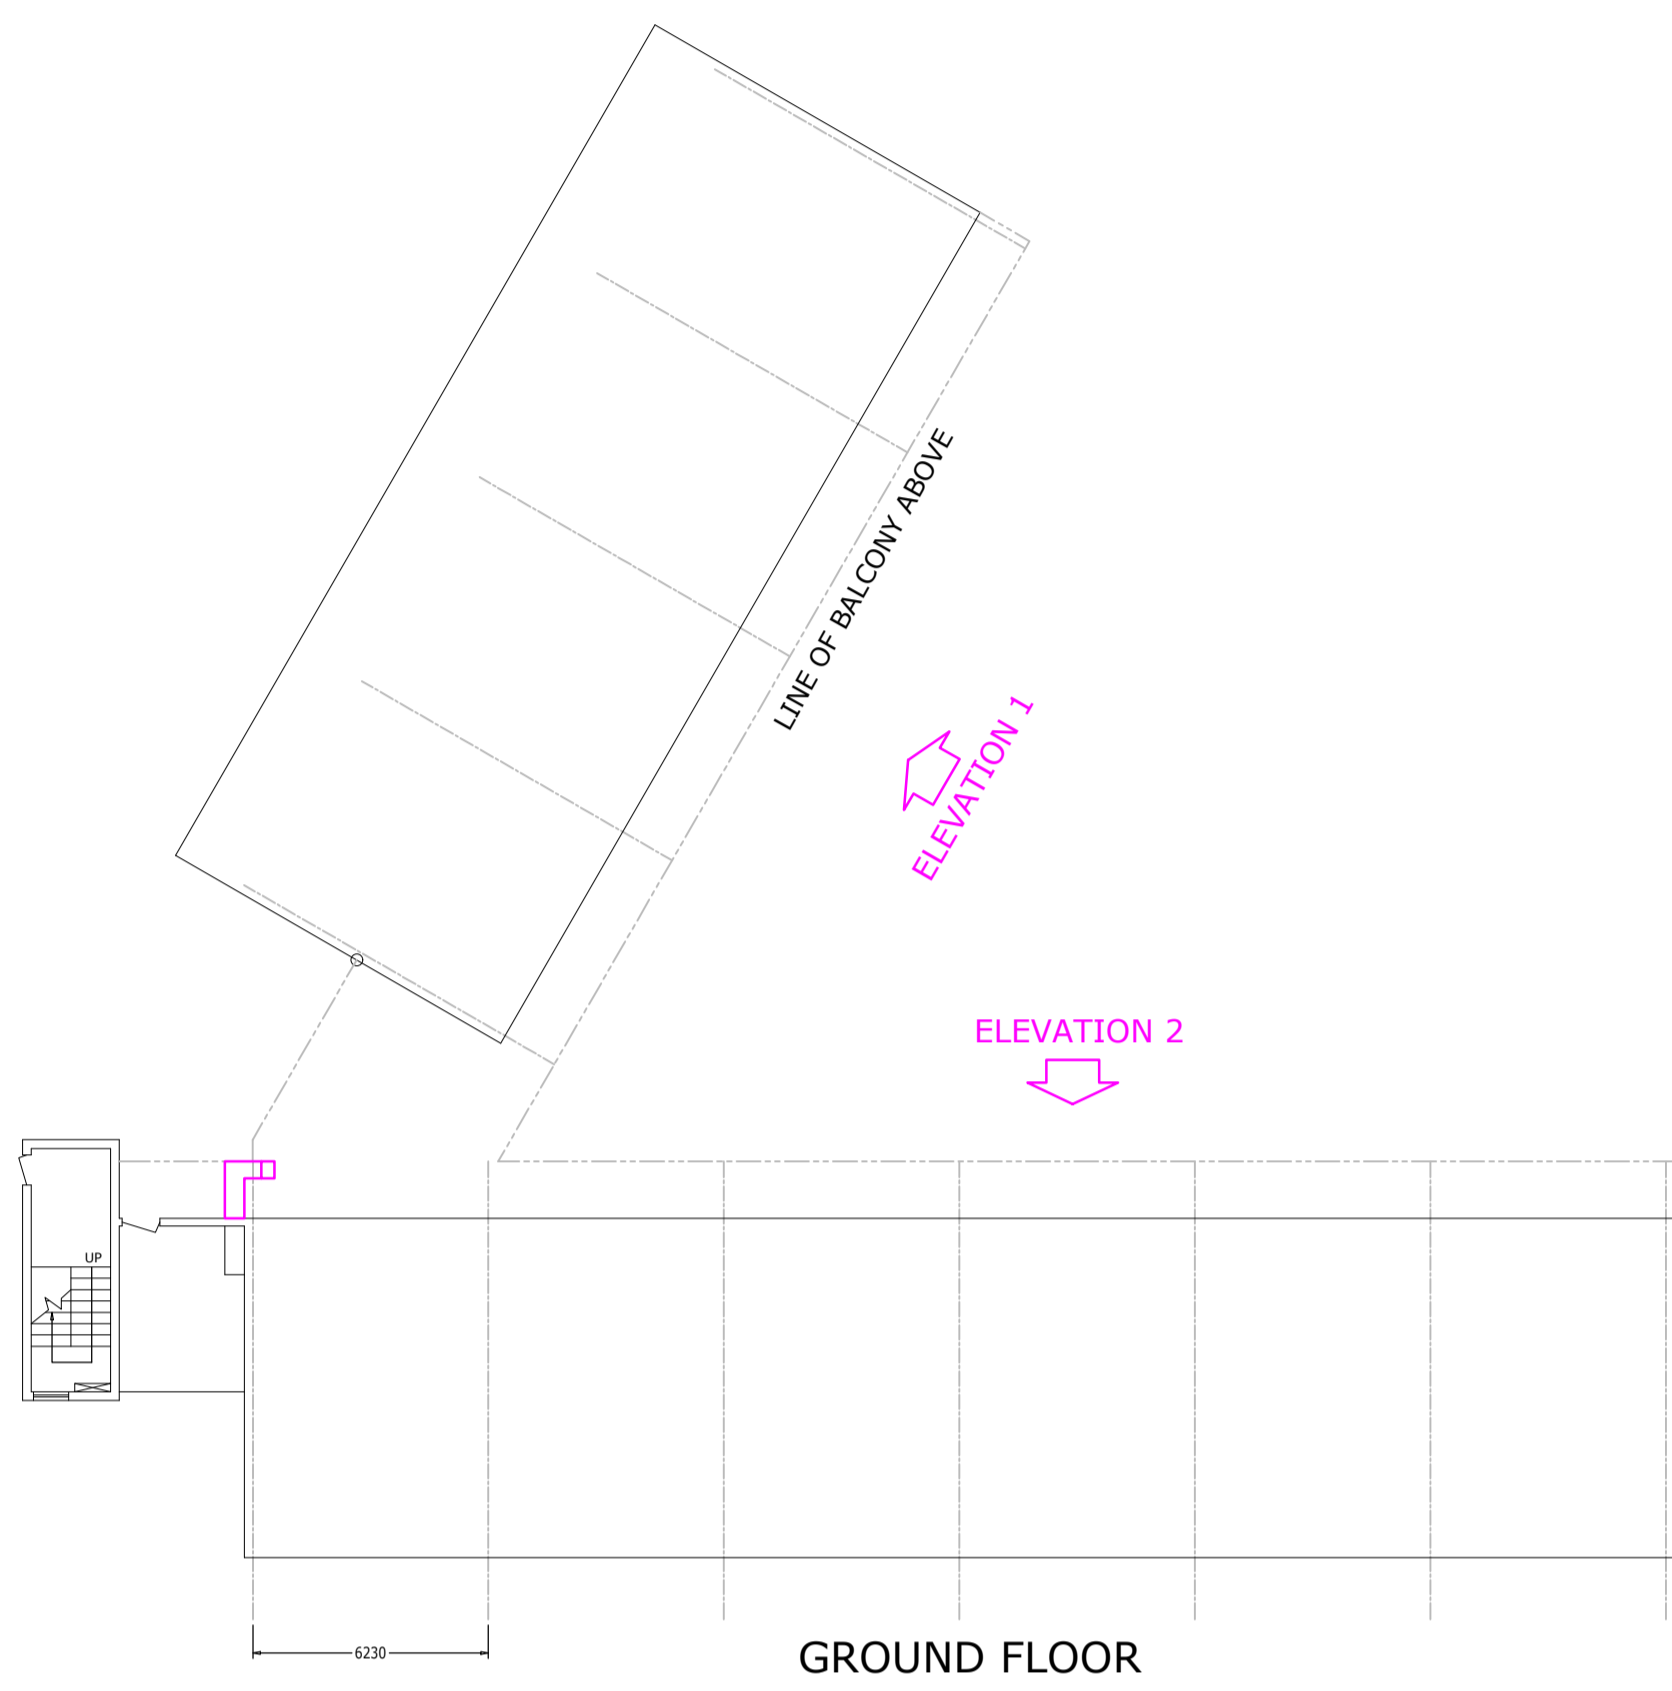
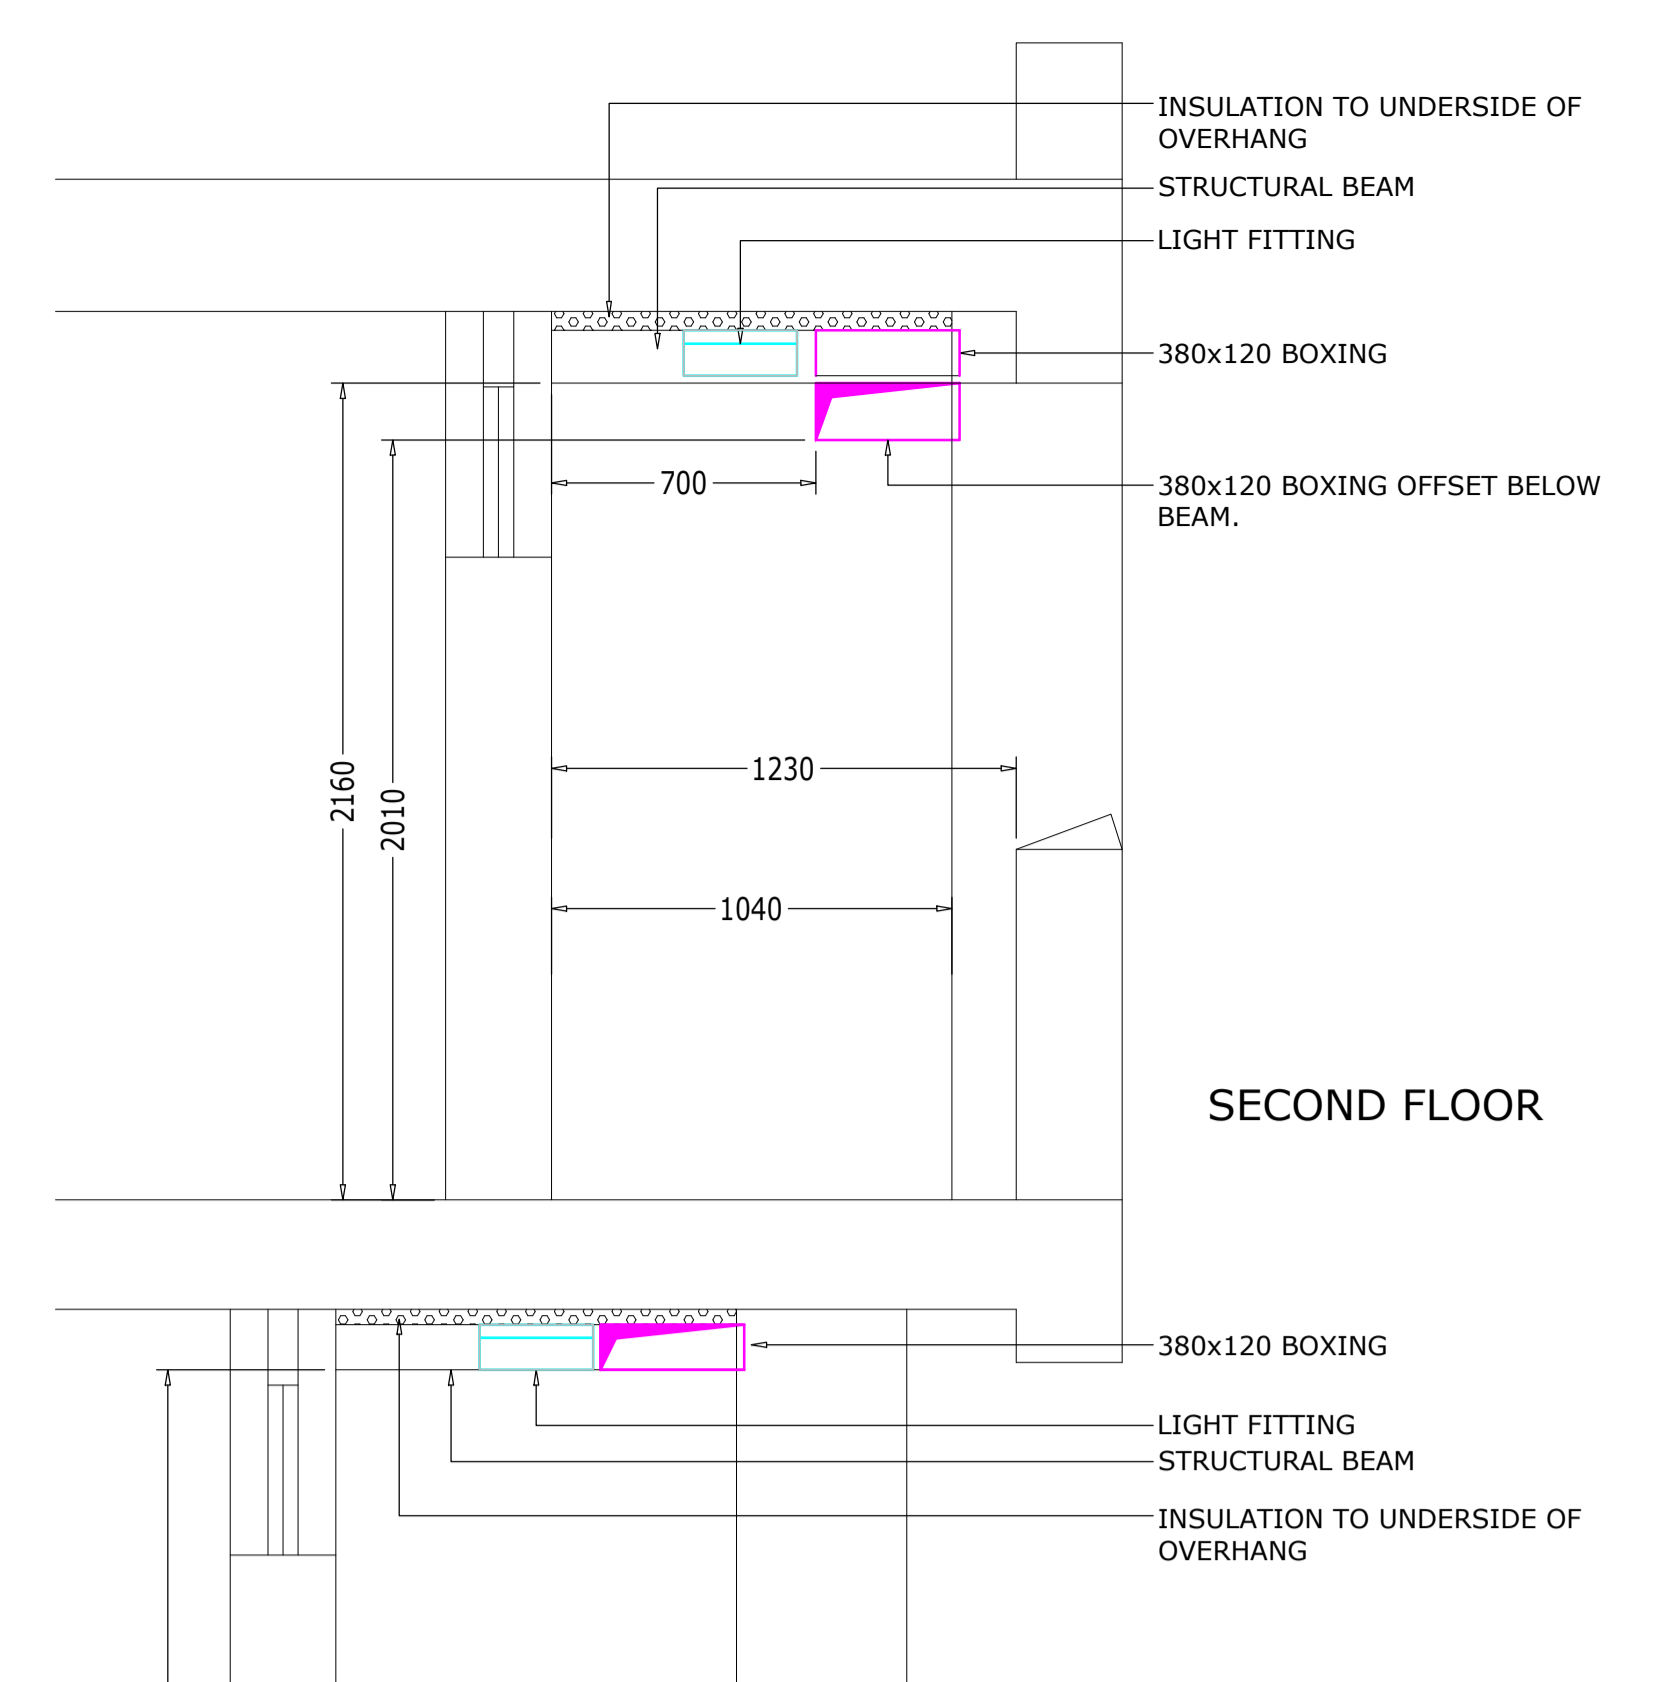
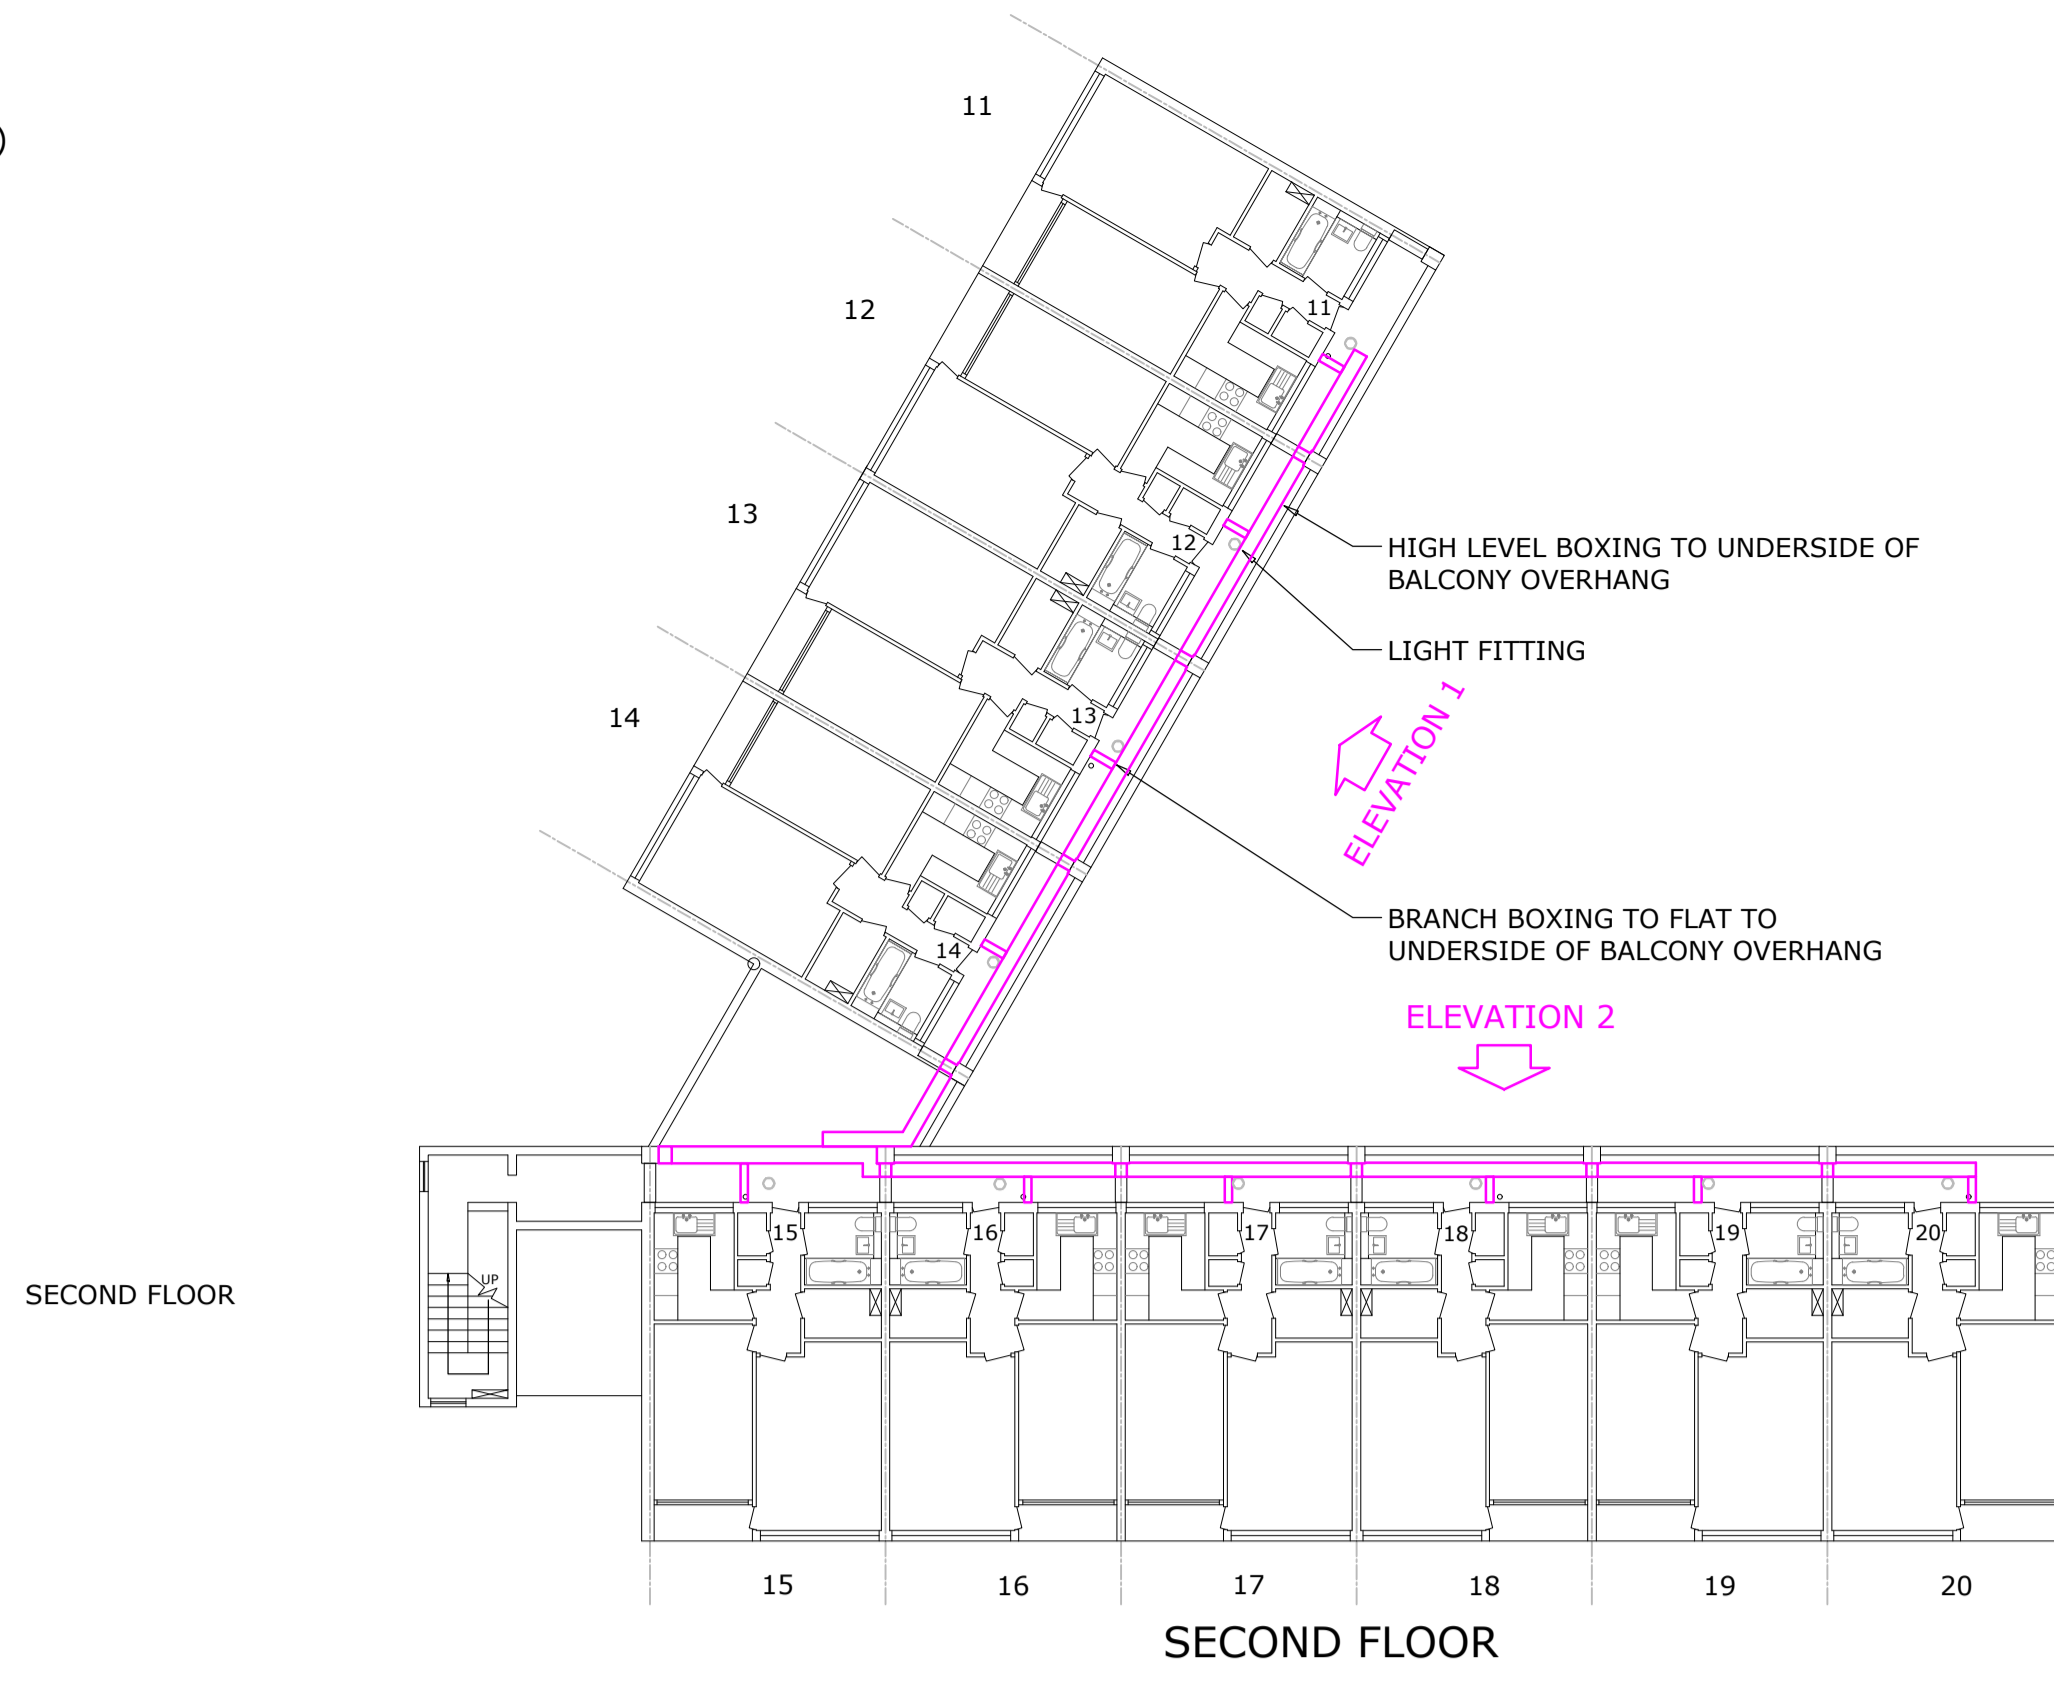
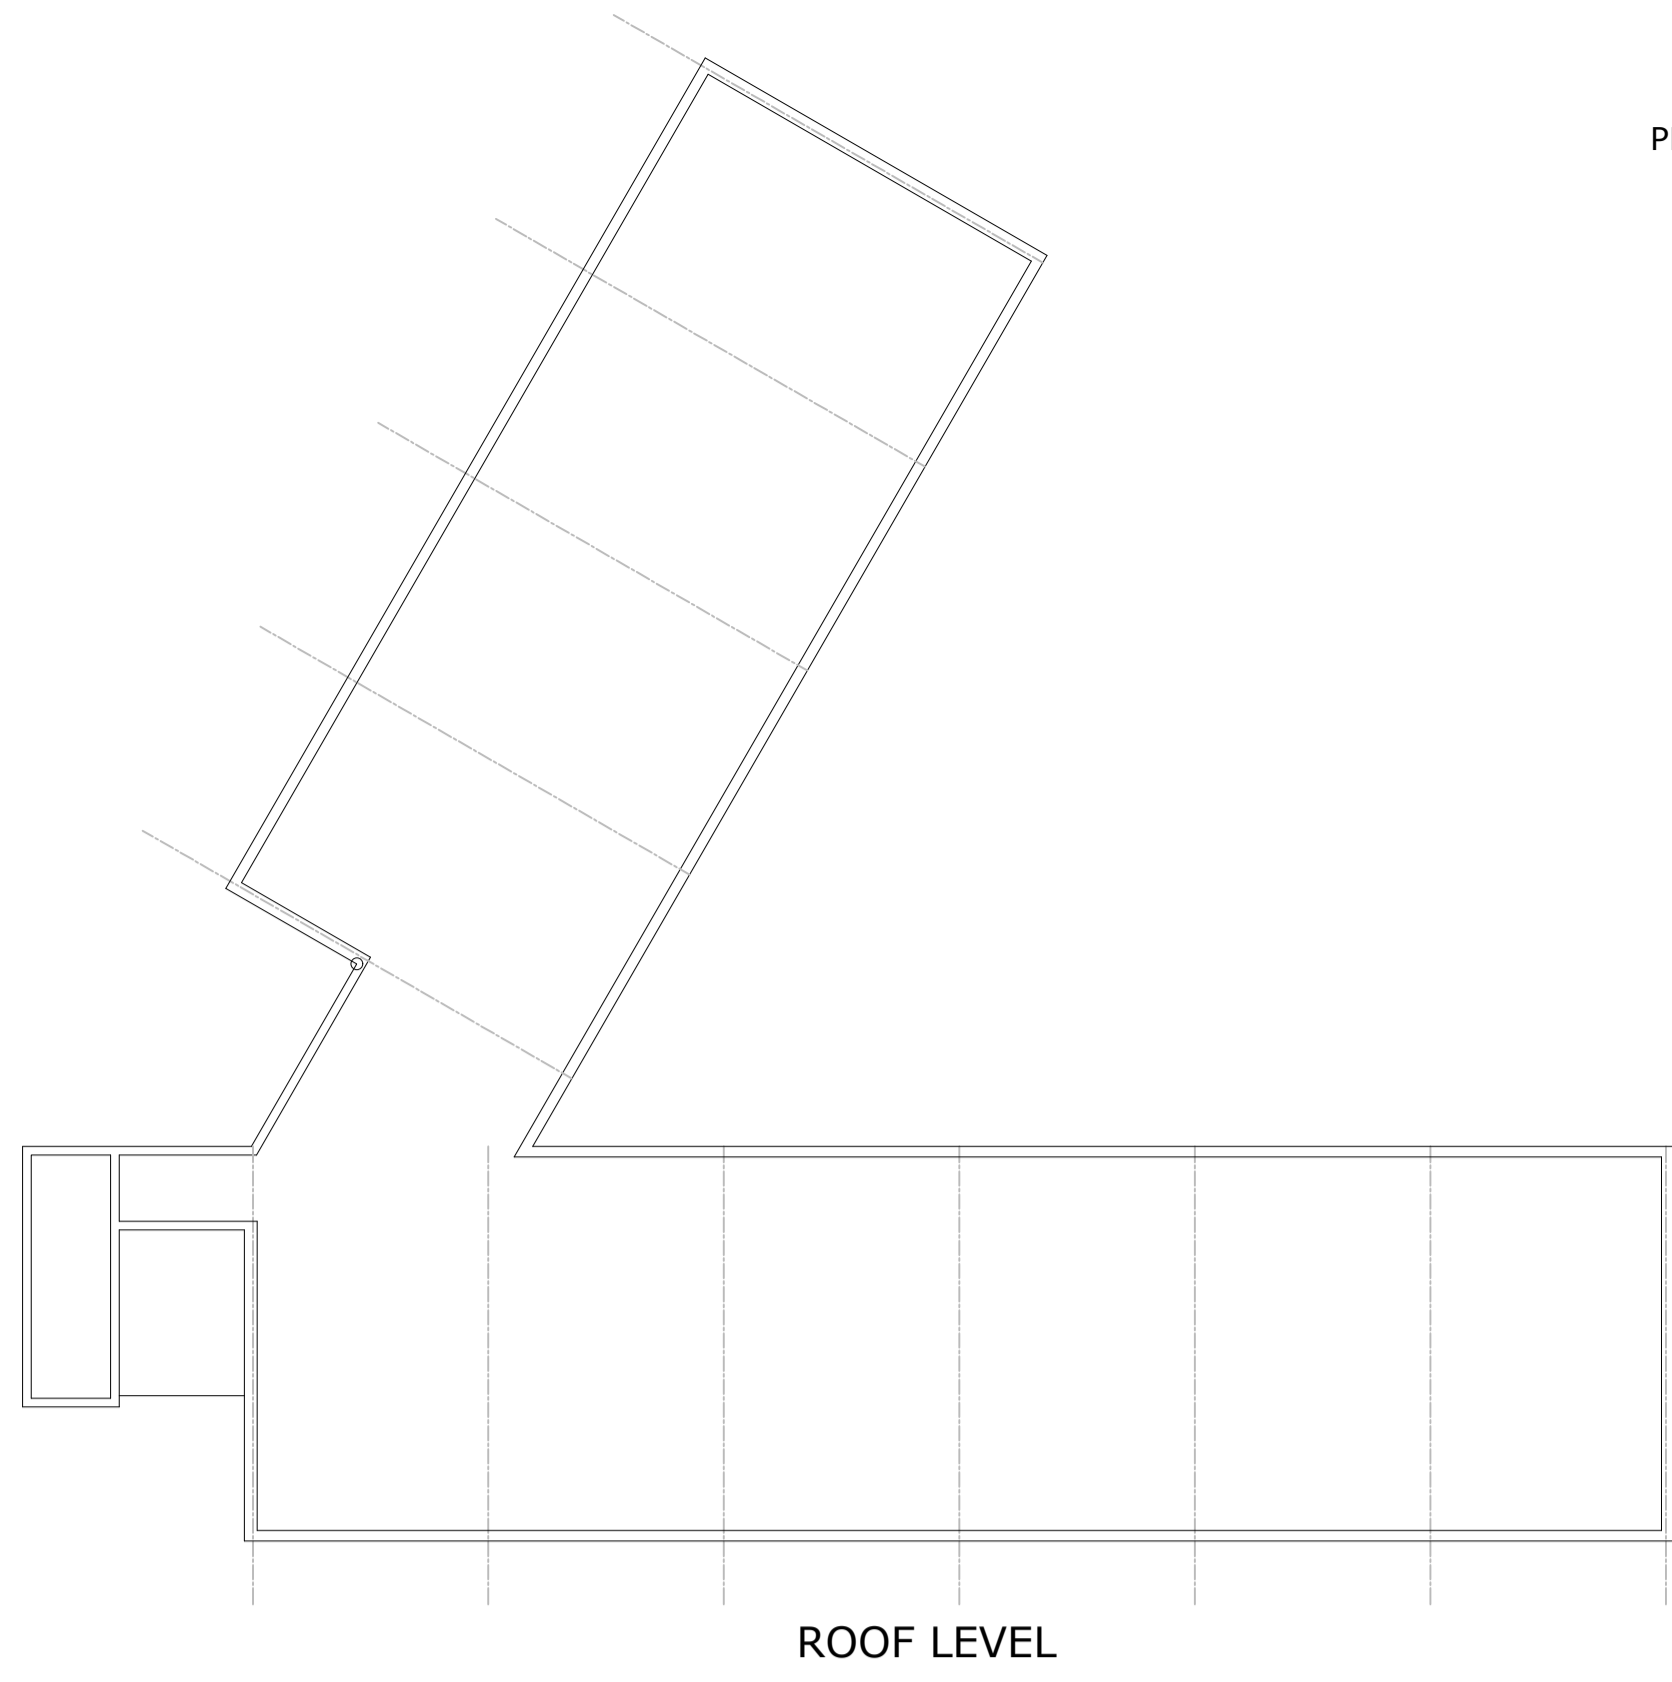
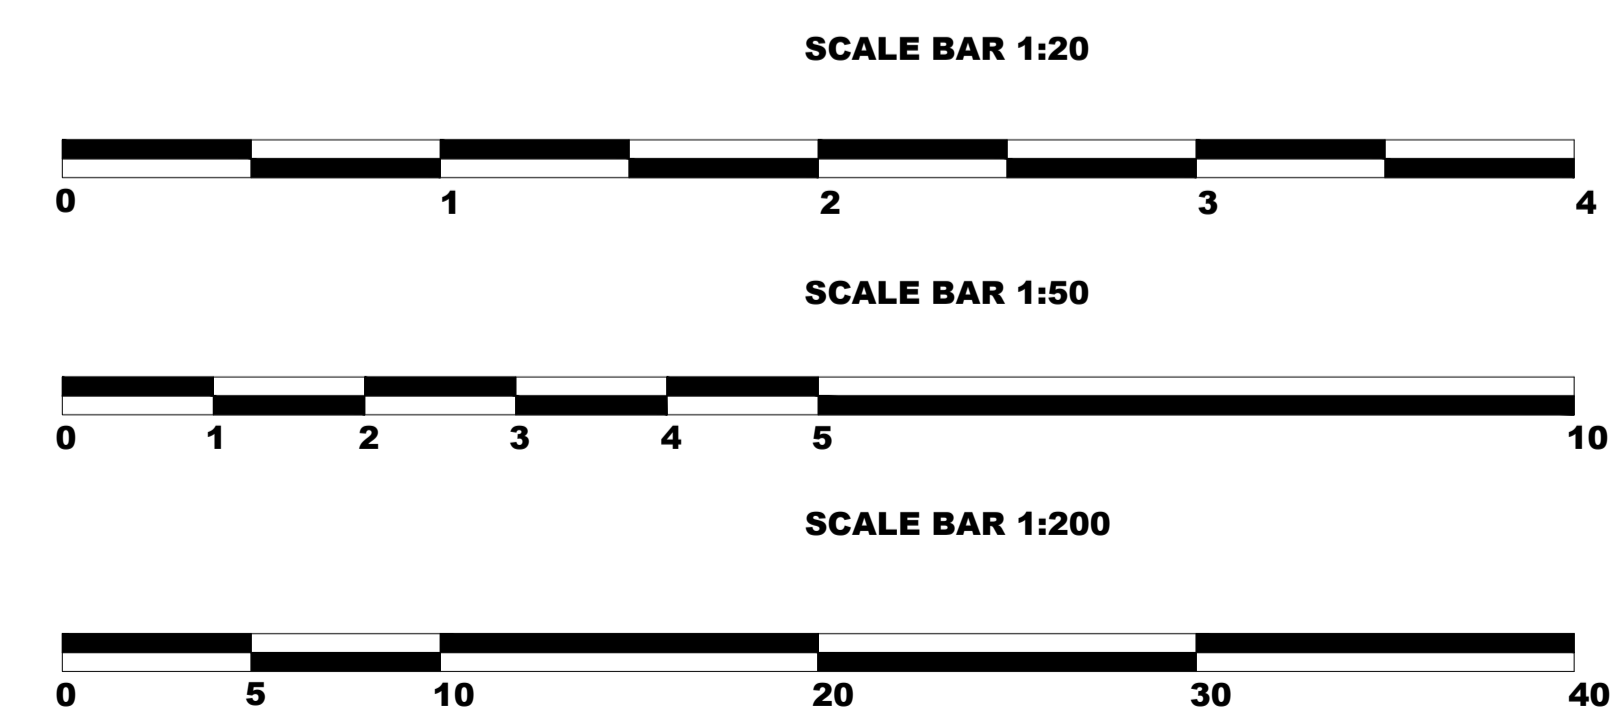
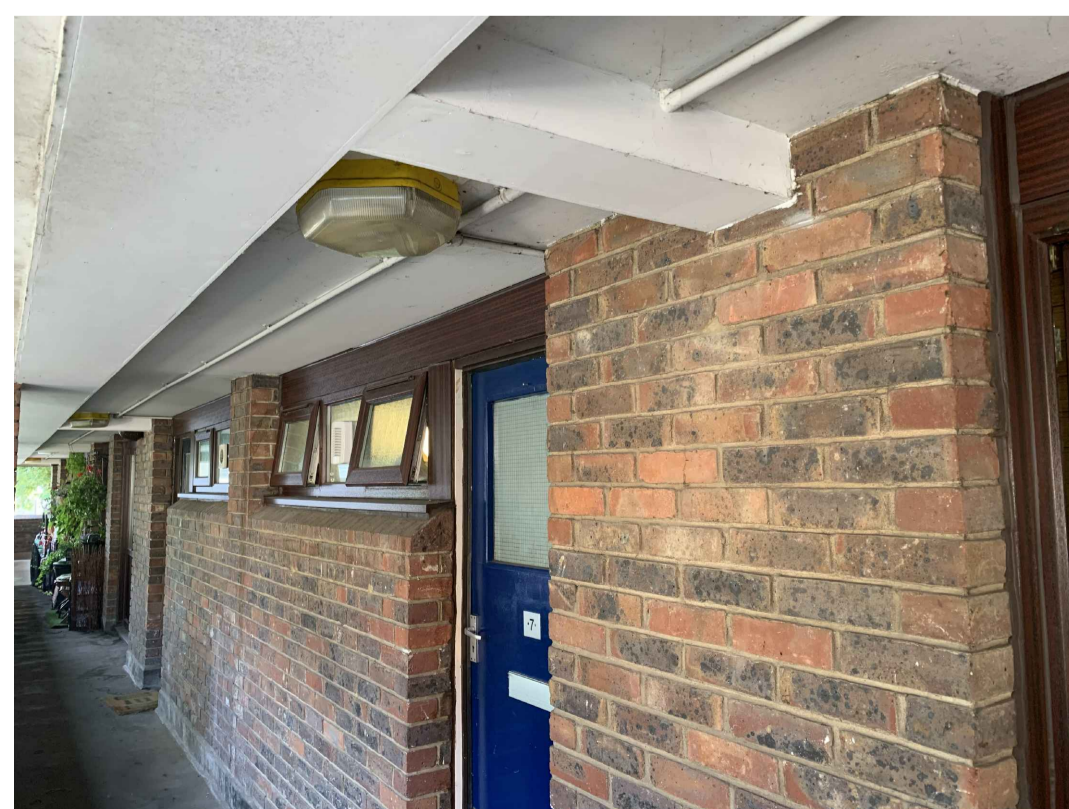


PLAN. (Scale 1:200@A0)

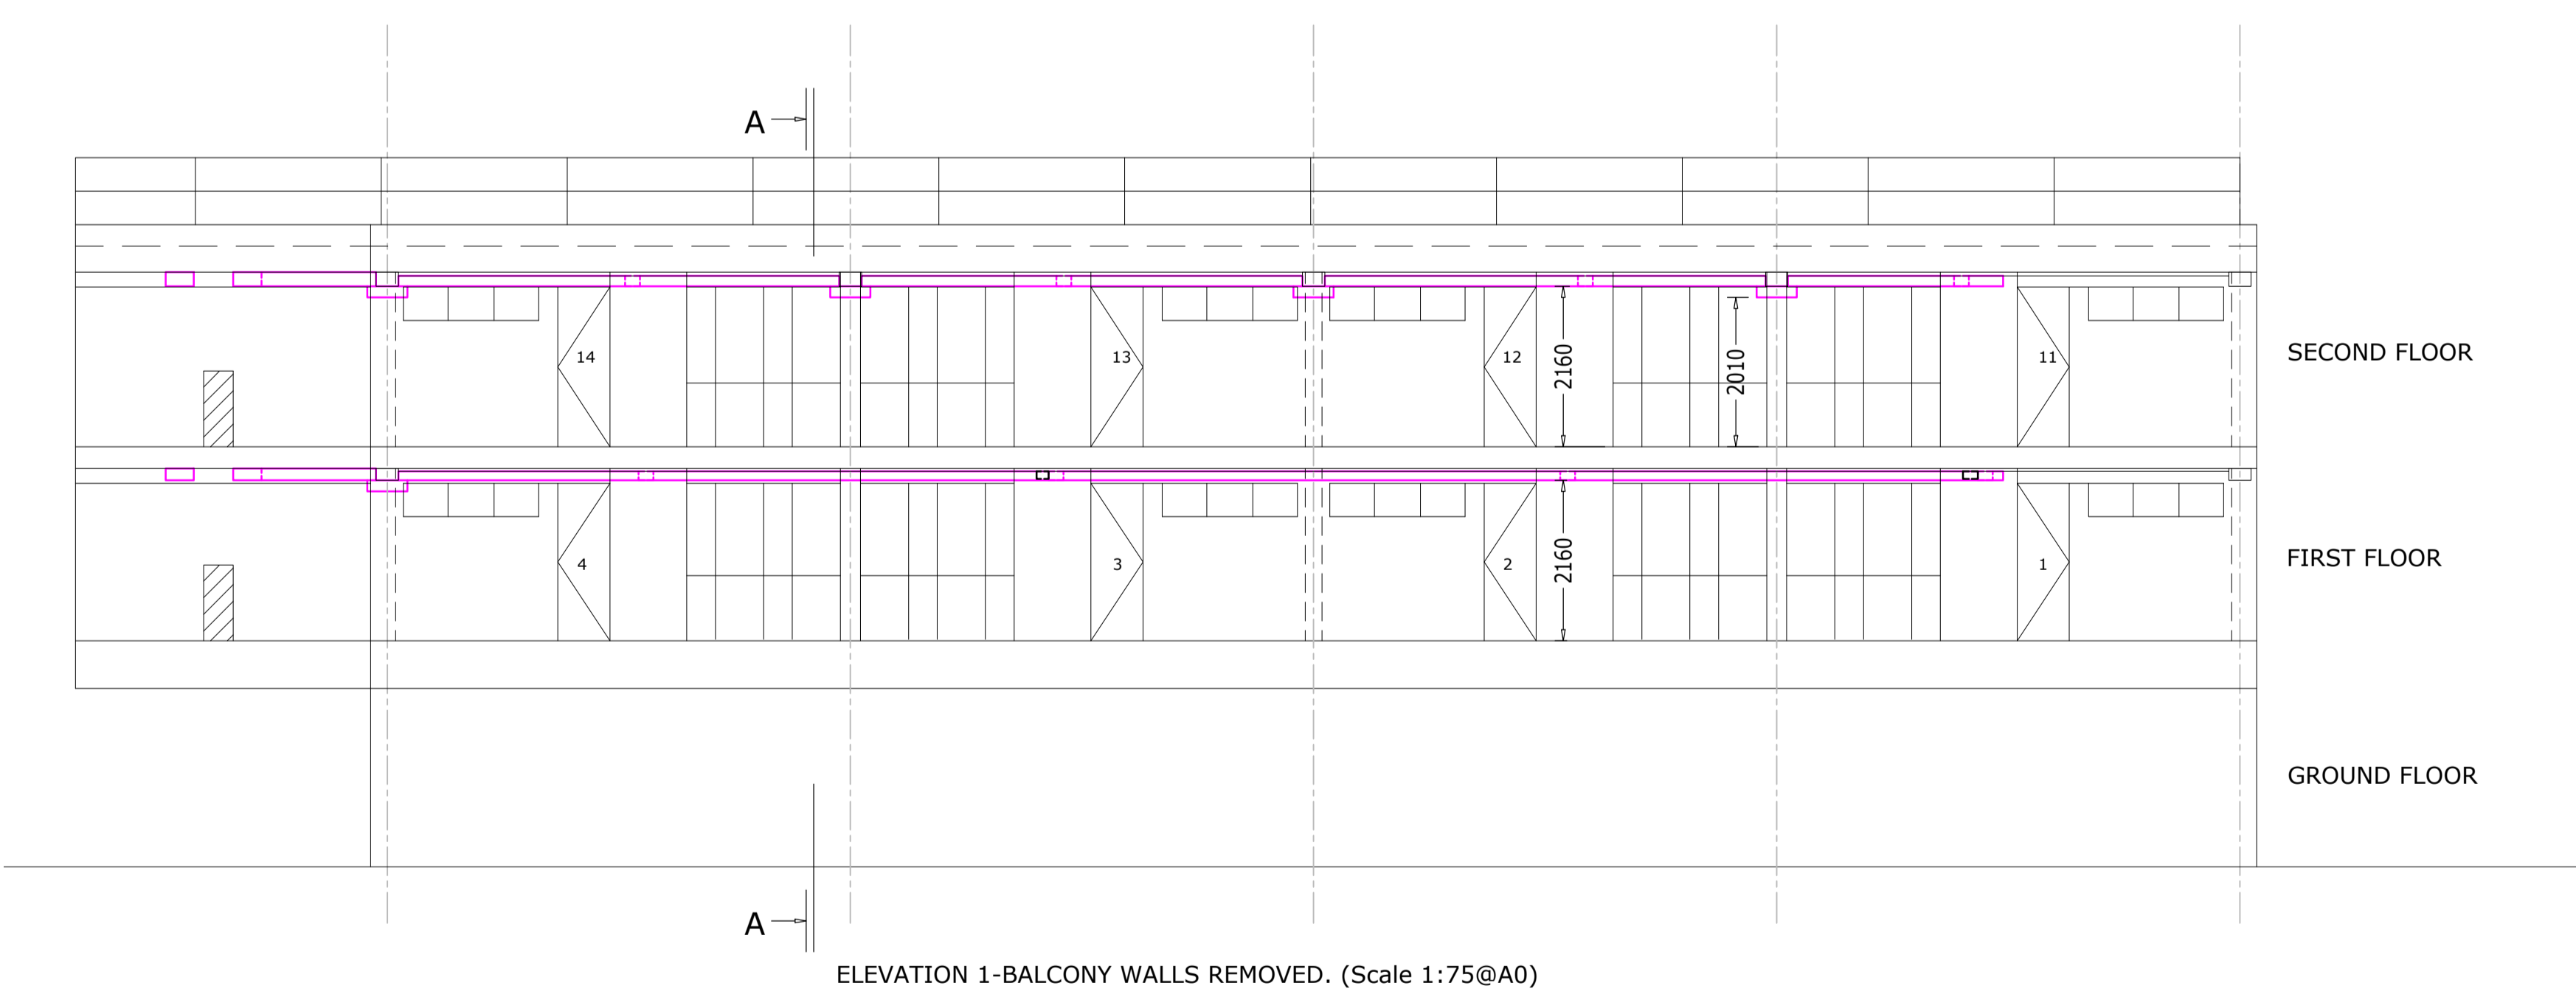

SECTION A-A. (Scale 1:20@A0)

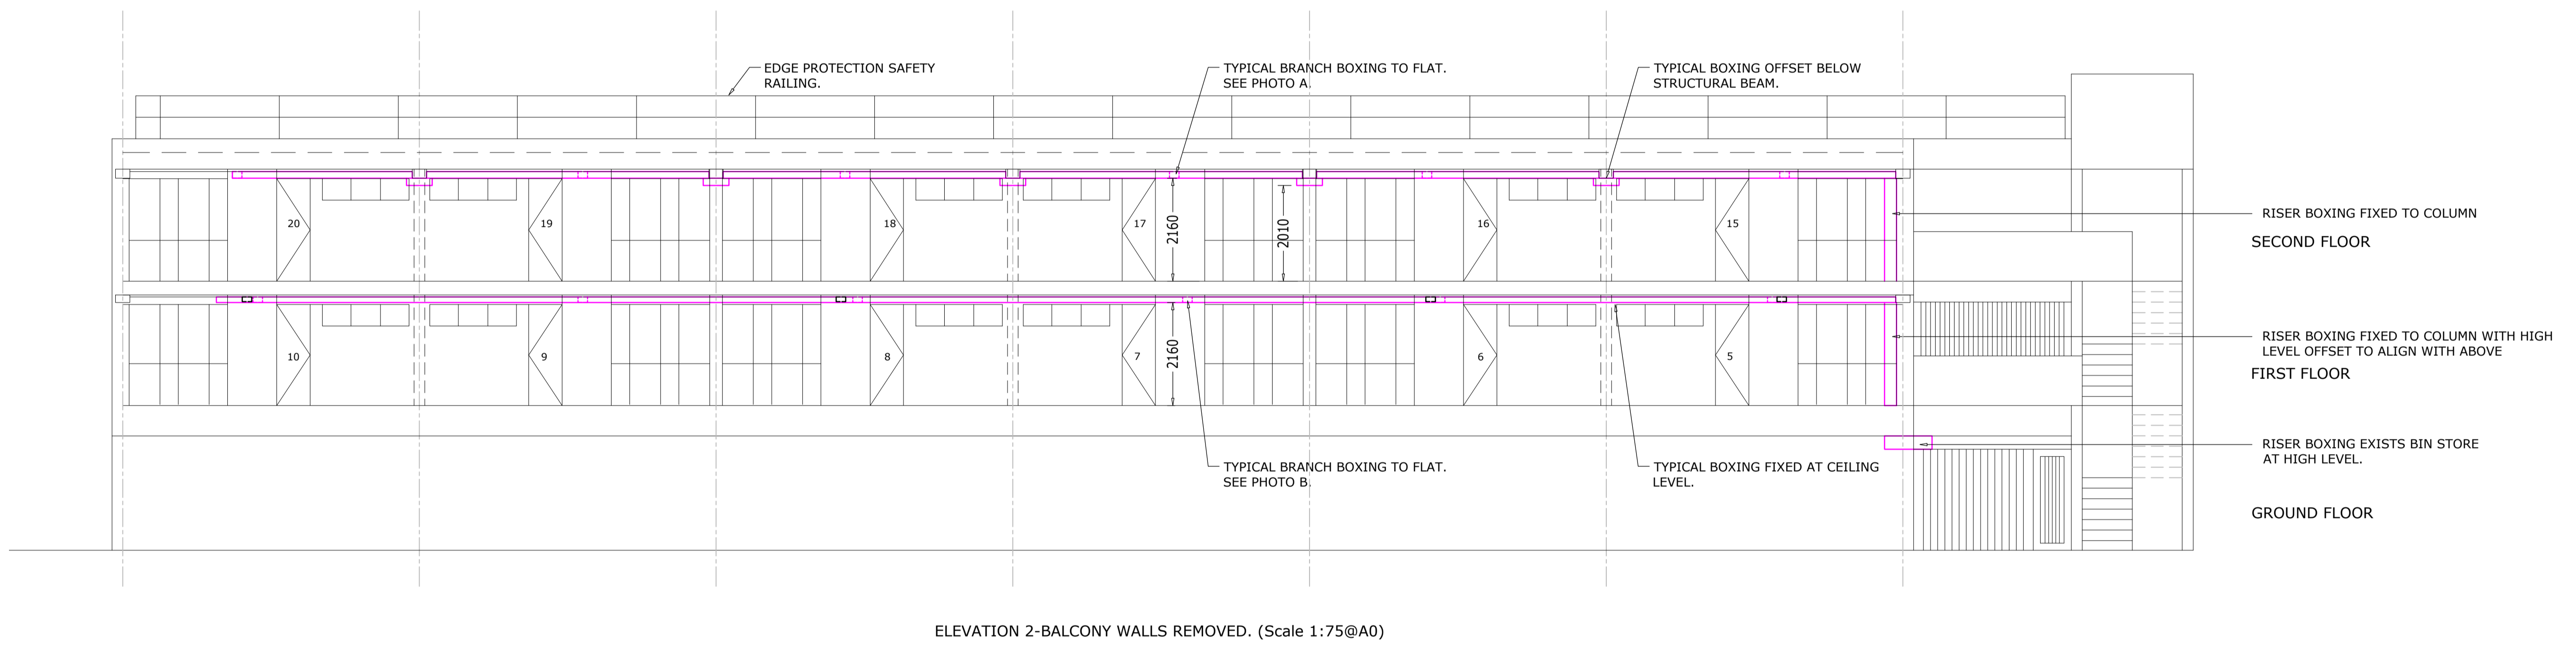

**ISSUED FOR APPROVAL**

Status A .....   
(Please do not further comment)

Status B .....   
(Please incorporate comments)

Status C .....   
(Delete)

Signed .....

Date .....

Copyright for this drawing remains the property of Invicta Building Services Ltd and copies can only be made with prior permission.

**Notes:**

THIS DRAWING IS TO BE READ IN CONJUNCTION WITH PLANNING APPLICATION NEW LAYOUT AND DETAILS DRAWING 11237/M/DET/CHE/17. FURTHER REFERENCE IS TO BE MADE TO PRE-PLANNING DRAWING 11237/M/DET/CHE/1 AND ASSOCIATED DETAIL DRAWINGS VIEWS 'A' TO 'N' INCLUSIVE.

CI	14.12.20	Identification of existing items clarified. Added drawing scales.	RDA	Drawn
C	12.11.20	First application issue.	RDA	Drawn
Rev	Date	Description		Drawn
Status: PLANNING APPLICATION				

**INVICTA Building Services Ltd**  
Weald Court, 101-103 Tonbridge Road, Hildenborough, Kent TN11 9HL  
Telephone: 01732 833552  
Facsimile: 01732 834768

**CLIENT**  
LONDON BOROUGH OF CAMDEN

**PROJECT**  
ST SILAS ESTATE HEATING SYSTEM INSTALLATION CONTRACT. LONDON NW5

**TITLE**  
CHERITON BLOCK PLANNING APPLICATION EXISTING LAYOUT & DETAIL DRAWING

Drawn: RDA Date: 06.11.20 Scale: 1:75@A0  
Drawing No. i1237/M/DET/CHE/16 Rev: C1