


PIPEWORK INSULATED AND COVERED IN PIB RUBBER WEATHERING.

NEW FIXED PERMANENT LADDER FOR ROOF ACCESS. (Safety hoops omitted for clarity)

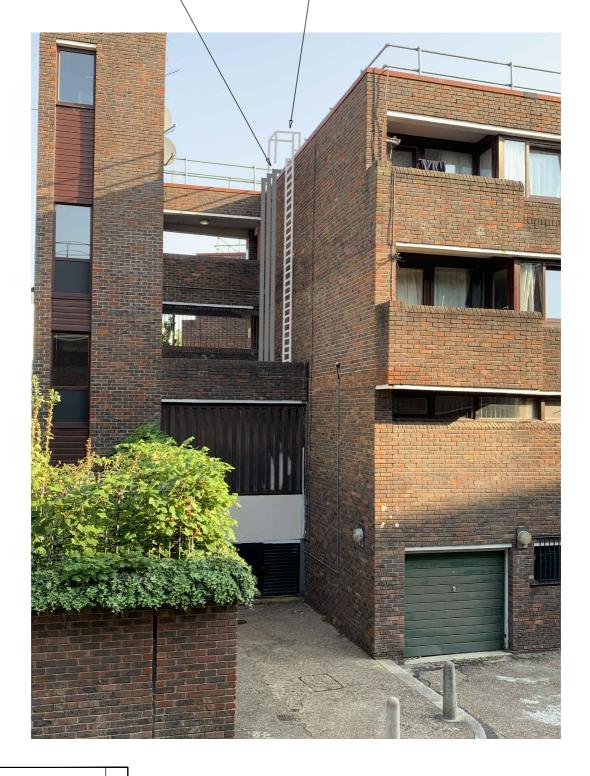

Р	21.09.20	First preliminary issue	RDA
Rev	Date	Description	Drawn

Status: PRELIMINARY

CLIENT

LONDON BOROUGH OF CAMDEN

PROJECT

ST SILAS ESTATE HEATING SYSTEM INSTALLATION CONTRACT. LONDON NW5 TITLE

CHERITON BLOCK PRELIMINARY PLANNING MAIN RISER VIEW 'A'

Drawn: RDA | Date: 17.09.20 | Scale:1:100@A4

Drawing No. i1237/M/DET/CHE/2

Building Services Ltd

Weald Court, 101-103 Tonbridge Road,

Hildenborough, Kent TN11 9HL

Telephone: 01732 833552 Facsimile: 01732 834768



NEW PIPEWORK TO DROP FROM ROOF LEVEL WITHIN NEW ENCLOSURE.

RELOCATE EXISTING LIGHT FITTING TO UNDERSIDE OF EXISTING ELECTRICAL BOXING.

UNDERSIDE OF NEW —— ENCLOSURE LEVEL WITH UNDERSIDE OF EXISTING.

BRANCH TO FLATS WITH ACCESS TO ISOLATION VALVES.

ENCLOSURE TO — ACCOMMODATE PIPEWORK OFFSET TO 1st FLOOR.



Rev	Date	Description	Drawn
Р	21.09.20	First preliminary issue	RDA
P1		Revised as indicated in accordance with planning suggestions (meeting notes 9/10/20).	RDA

Status: PRELIMINARY

CLIENT

LONDON BOROUGH OF CAMDEN

PROJECT

ST SILAS ESTATE HEATING SYSTEM INSTALLATION CONTRACT. LONDON NW5 TITLE

CHERITON BLOCK PRELIMINARY PLANNING 2nd FLOOR BALCONY VIEW 'B'

Drawn: RDA | Date: 17.09.20 | Scale:1:100@A4

Drawing No. i1237/M/DET/CHE/3

INVICTABuilding Services Ltd

Weald Court, 101-103 Tonbridge Road,

Hildenborough, Kent TN11 9HL

Telephone: 01732 833552 Facsimile: 01732 834768



RELOCATE EXISTING LIGHT — FITTING TO UNDERSIDE OF EXISTING ELECTRICAL BOXING.



ENCLOSURE TO — ACCOMMODATE PIPEWORK OFFSET TO 1st FLOOR.

Re	v Date	Description	Drawn
Р	21.09.20	First preliminary issue	RDA

Status: PRELIMINARY

CLIENT

LONDON BOROUGH OF CAMDEN

PROJECT

ST SILAS ESTATE HEATING SYSTEM INSTALLATION CONTRACT. LONDON NW5 TITLE

CHERITON BLOCK PRELIMINARY PLANNING 2nd FLOOR BALCONY VIEW 'C'

Drawn: RDA | Date: 17.09.20 | Scale:1:100@A4

Drawing No. i1237/M/DET/CHE/4

Rev.

INVICTA Building Services Ltd

Weald Court, 101-103 Tonbridge Road,

Hildenborough, Kent TN11 9HL

Telephone: 01732 833552 Facsimile: 01732 834768

