

BRANCH TO FLATS WITH  
ACCESS TO ISOLATION  
VALVES.



P	21.09.20	First preliminary issue	RDA
Rev	Date	Description	Drawn
Status: PRELIMINARY			

CLIENT  
LONDON BOROUGH OF  
CAMDEN

PROJECT  
ST SILAS ESTATE HEATING  
SYSTEM INSTALLATION  
CONTRACT. LONDON NW5

TITLE  
CHERITON BLOCK  
PRELIMINARY PLANNING  
TYPICAL FLOOR FLAT ENTRY  
BRANCH  
VIEW 'D'

Drawn: RDA	Date: 17.09.20	Scale: 1:100@A4
Drawing No. i1237/M/DET/CHE/5	Rev. p	

**INVICTA**  
Building Services Ltd



Weald Court, 101-103 Tonbridge Road,  
Hildenborough,  
Kent TN11 9HL  
Telephone: 01732 833552  
Facsimile: 01732 834768

EXISTING ELECTRICAL BOXING. NEW ENCLOSURE WILL BE LEVEL WITH EXISTING.



P	21.09.20	First preliminary issue	RDA
Rev	Date	Description	Drawn
Status: PRELIMINARY			

CLIENT  
LONDON BOROUGH OF  
CAMDEN

PROJECT  
ST SILAS ESTATE HEATING  
SYSTEM INSTALLATION  
CONTRACT. LONDON NW5

TITLE  
CHERITON BLOCK  
PRELIMINARY PLANNING  
2nd FLOOR EXISTING ACCESS  
CLEARANCES  
VIEW 'E'

Drawn: RDA	Date: 17.09.20	Scale: 1:100@A4
Drawing No. i1237/M/DET/CHE/6	Rev. p	


**INVICTA**  
Building Services Ltd



Weald Court, 101-103 Tonbridge Road,  
Hildenborough,  
Kent TN11 9HL  
Telephone: 01732 833552  
Facsimile: 01732 834768

NEW PIPEWORK TO DROP FROM ROOF LEVEL WITHIN NEW ENCLOSURE.

BRANCH TO FLAT WITH ACCESS TO ISOLATION VALVES.

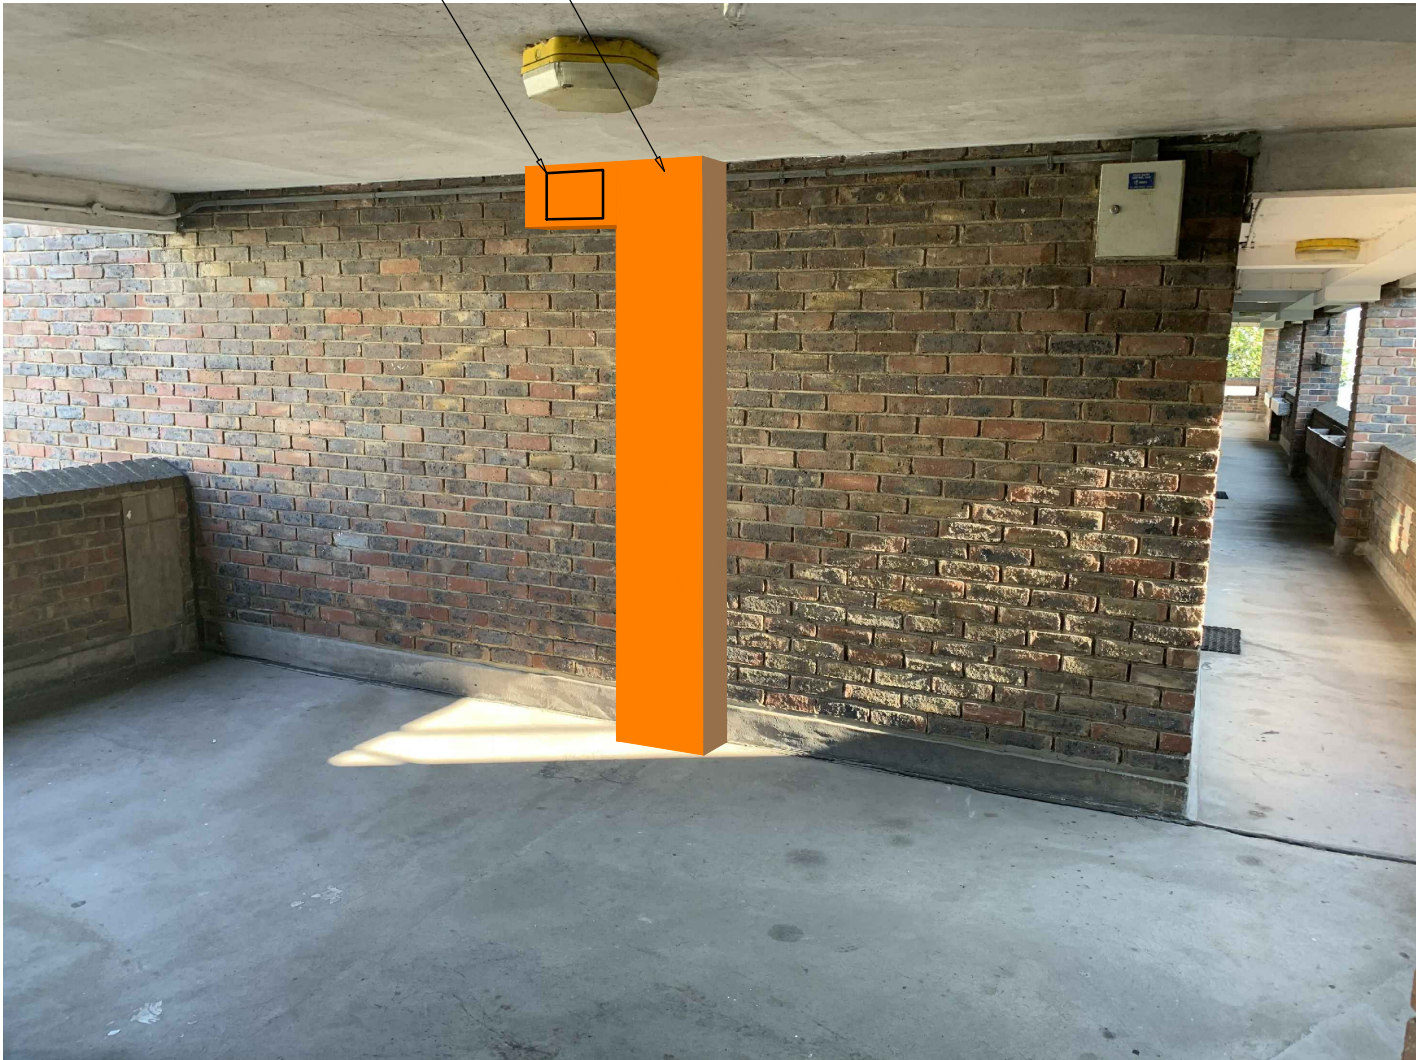

P	00.07.19	First preliminary issue	RDA
Rev	Date	Description	Drawn
Status: PRELIMINARY			

CLIENT  
LONDON BOROUGH OF  
CAMDEN

PROJECT  
ST SILAS ESTATE HEATING  
SYSTEM INSTALLATION  
CONTRACT. LONDON NW5

TITLE  
CHERITON BLOCK  
PRELIMINARY PLANNING  
2nd TO 1st FLOOR RISER  
VIEW 'F'

Drawn: RDA	Date: 17.09.20	Scale: 1:100@A4
Drawing No. i1237/M/DET/CHE/7	Rev. p	

**INVICTA**  
Building Services Ltd



Weald Court, 101-103 Tonbridge Road,  
Hildenborough,  
Kent TN11 9HL  
Telephone: 01732 833552  
Facsimile: 01732 834768

NEW PIPEWORK TO DROP FROM 2nd FLOOR WITHIN NEW ENCLOSURE.

BRANCH TO FLAT WITH ACCESS TO ISOLATION VALVES.



Rev	Date	Description	Drawn
P	21.09.20	First preliminary issue	RDA

Status: **PRELIMINARY**

CLIENT  
LONDON BOROUGH OF  
CAMDEN

PROJECT  
ST SILAS ESTATE HEATING  
SYSTEM INSTALLATION  
CONTRACT. LONDON NW5

TITLE CHERITON BLOCK PRELIMINARY PLANNING 1st FLOOR TERMINATION TO FLAT VIEW 'G'		
Drawn: RDA	Date: 17.09.20	Scale: 1:100@A4
Drawing No. i1237/M/DET/CHE/8	Rev. p	

**INVICTA**  
Building Services Ltd



Weald Court, 101-103 Tonbridge Road,  
Hildenborough,  
Kent TN11 9HL  
Telephone: 01732 833552  
Facsimile: 01732 834768