

NEW PIPEWORK TO DROP FROM 2nd FLOOR WITHIN NEW ENCLOSURE. 2nd FLOOR BALCONY IS OFFSET TO THIS BALCONY SO PIPES ENTER FROM ABOVE IN MIDDLE OF BALCONY.

RELOCATE EXISTING LIGHT FITTING TO UNDERSIDE OF EXISTING ELECTRICAL BOXING.



P	21.09.20	First preliminary issue	RDA
Rev	Date	Description	Drawn

Status: PRELIMINARY

CLIENT  
LONDON BOROUGH OF CAMDEN

PROJECT  
ST SILAS ESTATE HEATING SYSTEM INSTALLATION CONTRACT. LONDON NW5

TITLE  
CHERITON BLOCK PRELIMINARY PLANNING 1st FLOOR BALCONY VIEW 'H'

Drawn: RDA Date: 18.09.20 Scale: 1:100@A4

Drawing No. i1237/M/DET/CHE/9 Rev. p

**INVICTA**  
Building Services Ltd



Weald Court, 101-103 Tonbridge Road,  
Hildenborough,  
Kent TN11 9HL  
Telephone: 01732 833552  
Facsimile: 01732 834768

NEW PIPEWORK TO DROP FROM ROOF LEVEL WITHIN NEW ENCLOSURE.

ENCLOSURE TO ACCOMMODATE PIPEWORK OFFSET TO 1st FLOOR.



Rev	Date	Description	Drawn
P	21.09.20	First preliminary issue	RDA

Status: **PRELIMINARY**

CLIENT  
LONDON BOROUGH OF  
CAMDEN

PROJECT  
ST SILAS ESTATE HEATING  
SYSTEM INSTALLATION  
CONTRACT. LONDON NW5

TITLE  
CHERITON BLOCK  
PRELIMINARY PLANNING  
FLATS 1 & 11 COMMUNITY  
GARDENS  
VIEW 'I'

Drawn: RDA	Date: 18.09.20	Scale: 1:100@A4
Drawing No. i1237/M/DET/CHE/10	Rev. p	

**INVICTA**  
Building Services Ltd




Weald Court, 101-103 Tonbridge Road,  
Hildenborough,  
Kent TN11 9HL  
Telephone: 01732 833552  
Facsimile: 01732 834768



NEW PIPEWORK TO DROP FROM ROOF LEVEL WITHIN NEW ENCLOSURE.

ENCLOSURE TO ACCOMMODATE PIPEWORK OFFSET TO 1st FLOOR.

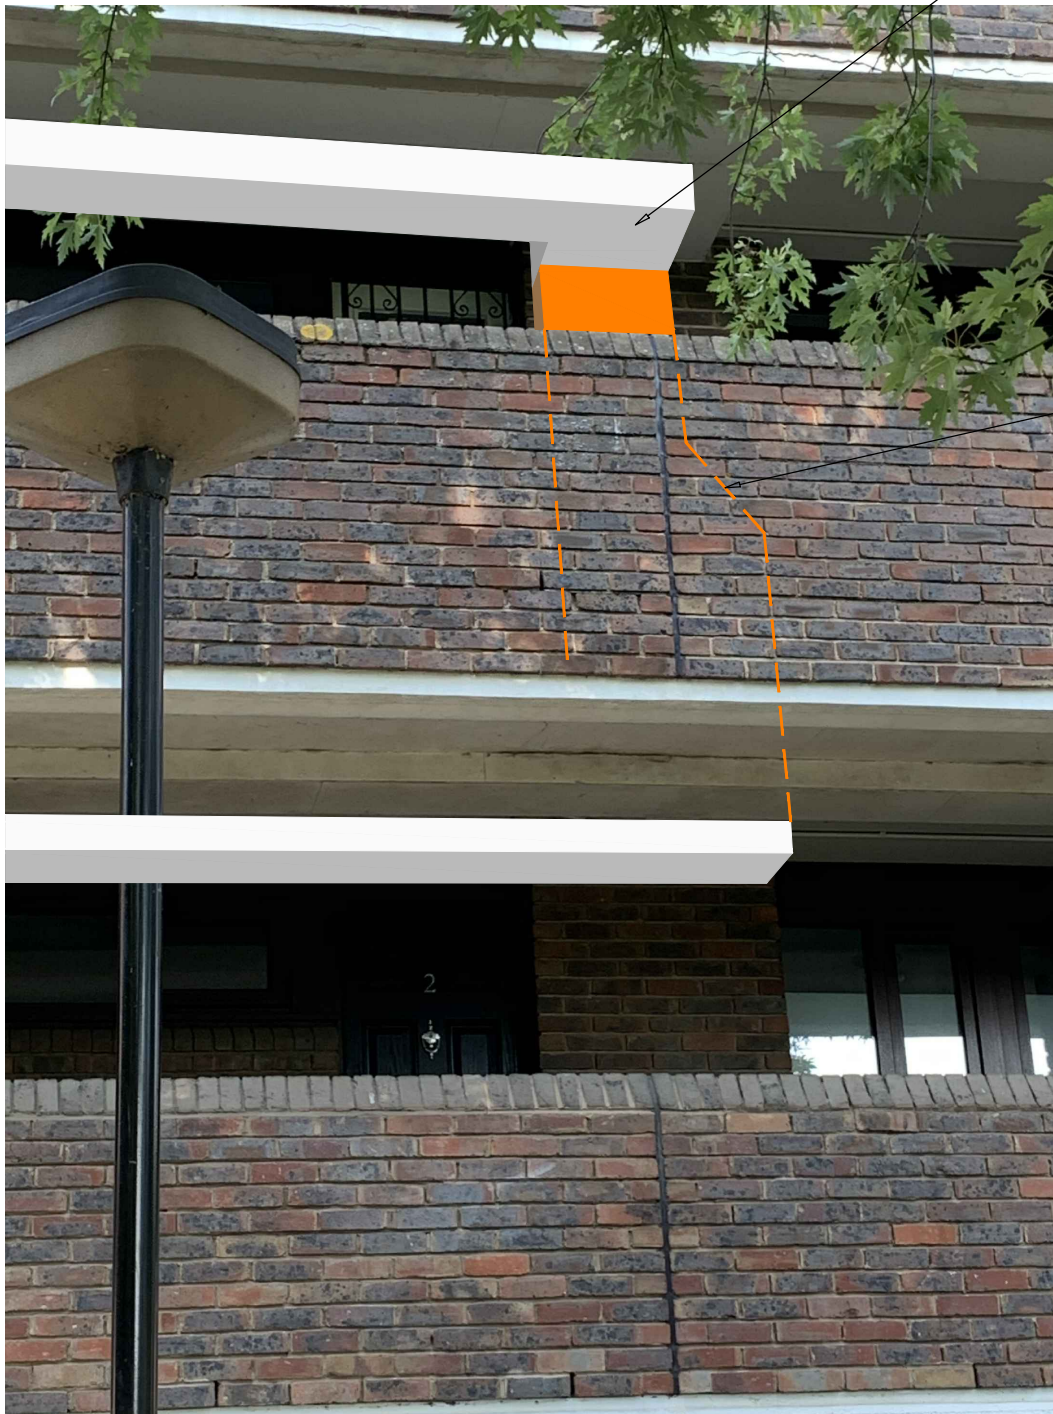

P	21.09.20	First preliminary issue	RDA
Rev	Date	Description	Drawn

Status: **PRELIMINARY**

CLIENT  
LONDON BOROUGH OF  
CAMDEN

PROJECT  
ST SILAS ESTATE HEATING  
SYSTEM INSTALLATION  
CONTRACT. LONDON NW5

TITLE  
CHERITON BLOCK  
PRELIMINARY PLANNING  
FLATS 12,13 & 2,3 COMMUNITY  
GARDENS  
VIEW 'J'


Drawn: RDA	Date: 18.09.20	Scale: 1:100@A4
Drawing No. i1237/M/DET/CHE/11	Rev. p	

**INVICTA**  
Building Services Ltd



Weald Court, 101-103 Tonbridge Road,  
Hildenborough,  
Kent TN11 9HL  
Telephone: 01732 833552  
Facsimile: 01732 834768



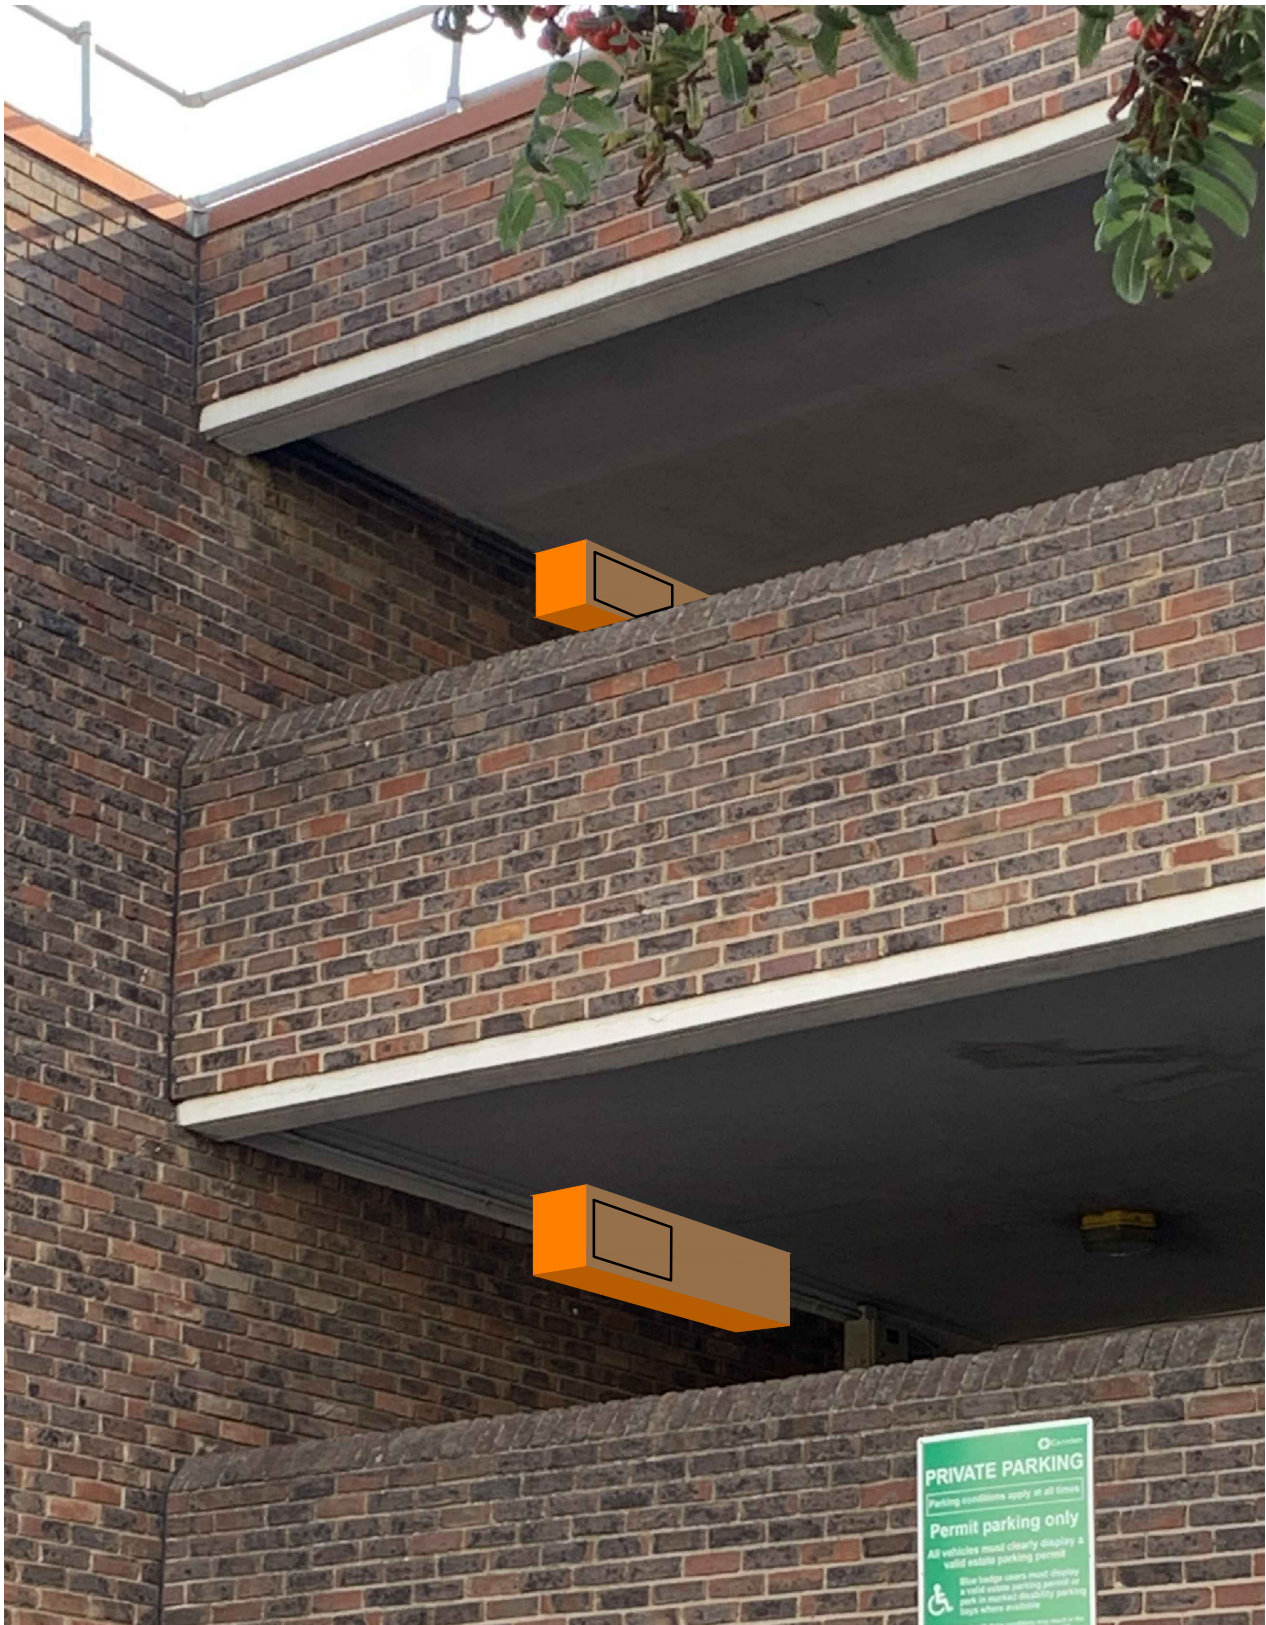

P	21.09.20	First preliminary issue	RDA
Rev	Date	Description	Drawn

Status: **PRELIMINARY**

CLIENT  
LONDON BOROUGH OF  
CAMDEN

PROJECT  
ST SILAS ESTATE HEATING  
SYSTEM INSTALLATION  
CONTRACT. LONDON NW5

TITLE  
CHERITON BLOCK  
PRELIMINARY PLANNING  
FLATS 14 & 4 STREET  
ELEVATION  
VIEW 'K'

Drawn: RDA Date: 18.09.20 Scale: 1:100@A4

Drawing No. i1237/M/DET/CHE/12 Rev. p

**INVICTA**  
Building Services Ltd



Weald Court, 101-103 Tonbridge Road,  
Hildenborough,  
Kent TN11 9HL  
Telephone: 01732 833552  
Facsimile: 01732 834768