

P	21.09.20	First preliminary issue	RDA
Rev	Date	Description	Drawn

Status: **PRELIMINARY**

CLIENT
LONDON BOROUGH OF
CAMDEN

PROJECT
ST SILAS ESTATE HEATING
SYSTEM INSTALLATION
CONTRACT. LONDON NW5

TITLE
CHERITON BLOCK
PRELIMINARY PLANNING
FLATS 15,16 & 5,6 COMMUNITY
GARDENS
VIEW 'L'

Drawn: RDA Date: 18.09.20 Scale: 1:100@A4

Drawing No. i1237/M/DET/CHE/13 Rev. p


INVICTA
Building Services Ltd



Weald Court, 101-103 Tonbridge Road,
Hildenborough,
Kent TN11 9HL
Telephone: 01732 833552
Facsimile: 01732 834768

NEW PIPEWORK TO DROP FROM ROOF LEVEL WITHIN NEW ENCLOSURE.

ENCLOSURE TO ACCOMMODATE PIPEWORK OFFSET TO 1st FLOOR.

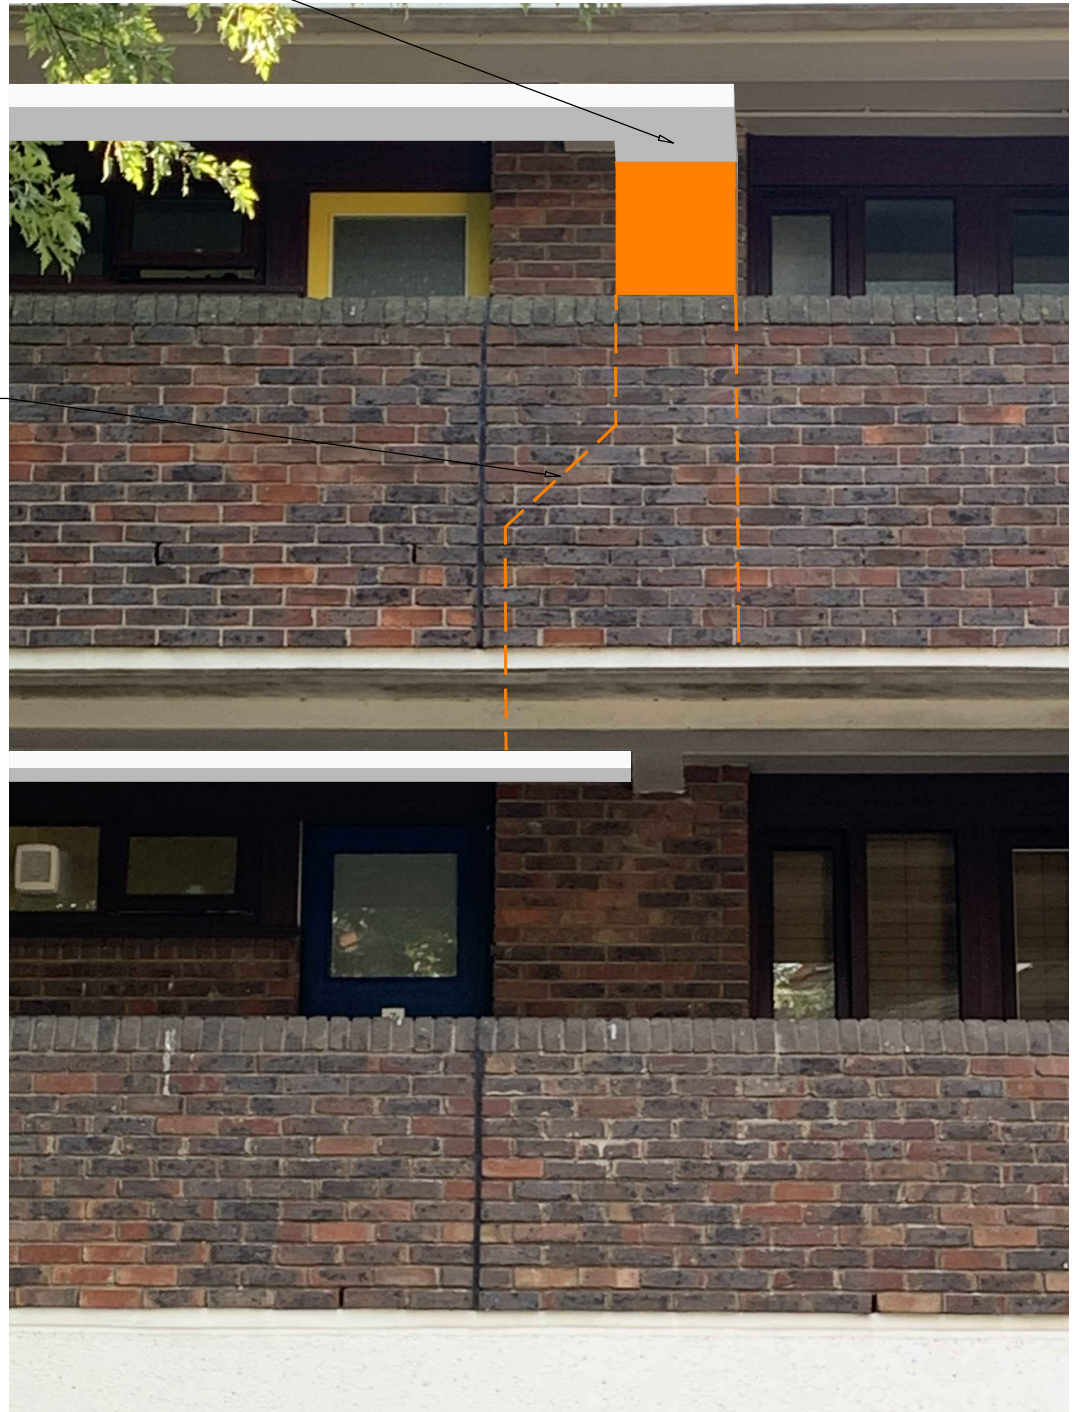

P	21.09.20	First preliminary issue	RDA
Rev	Date	Description	Drawn

Status: **PRELIMINARY**

CLIENT
LONDON BOROUGH OF
CAMDEN

PROJECT
ST SILAS ESTATE HEATING
SYSTEM INSTALLATION
CONTRACT. LONDON NW5

TITLE
CHERITON BLOCK
PRELIMINARY PLANNING
FLATS 17,18 & 7,8 COMMUNITY
GARDENS
VIEW 'M'


Drawn: RDA	Date: 18.09.20	Scale: 1:100@A4
Drawing No. i1237/M/DET/CHE/14	Rev. p	

INVICTA
Building Services Ltd



Weald Court, 101-103 Tonbridge Road,
Hildenborough,
Kent TN11 9HL
Telephone: 01732 833552
Facsimile: 01732 834768

NEW PIPEWORK TO DROP FROM ROOF LEVEL WITHIN NEW ENCLOSURE.

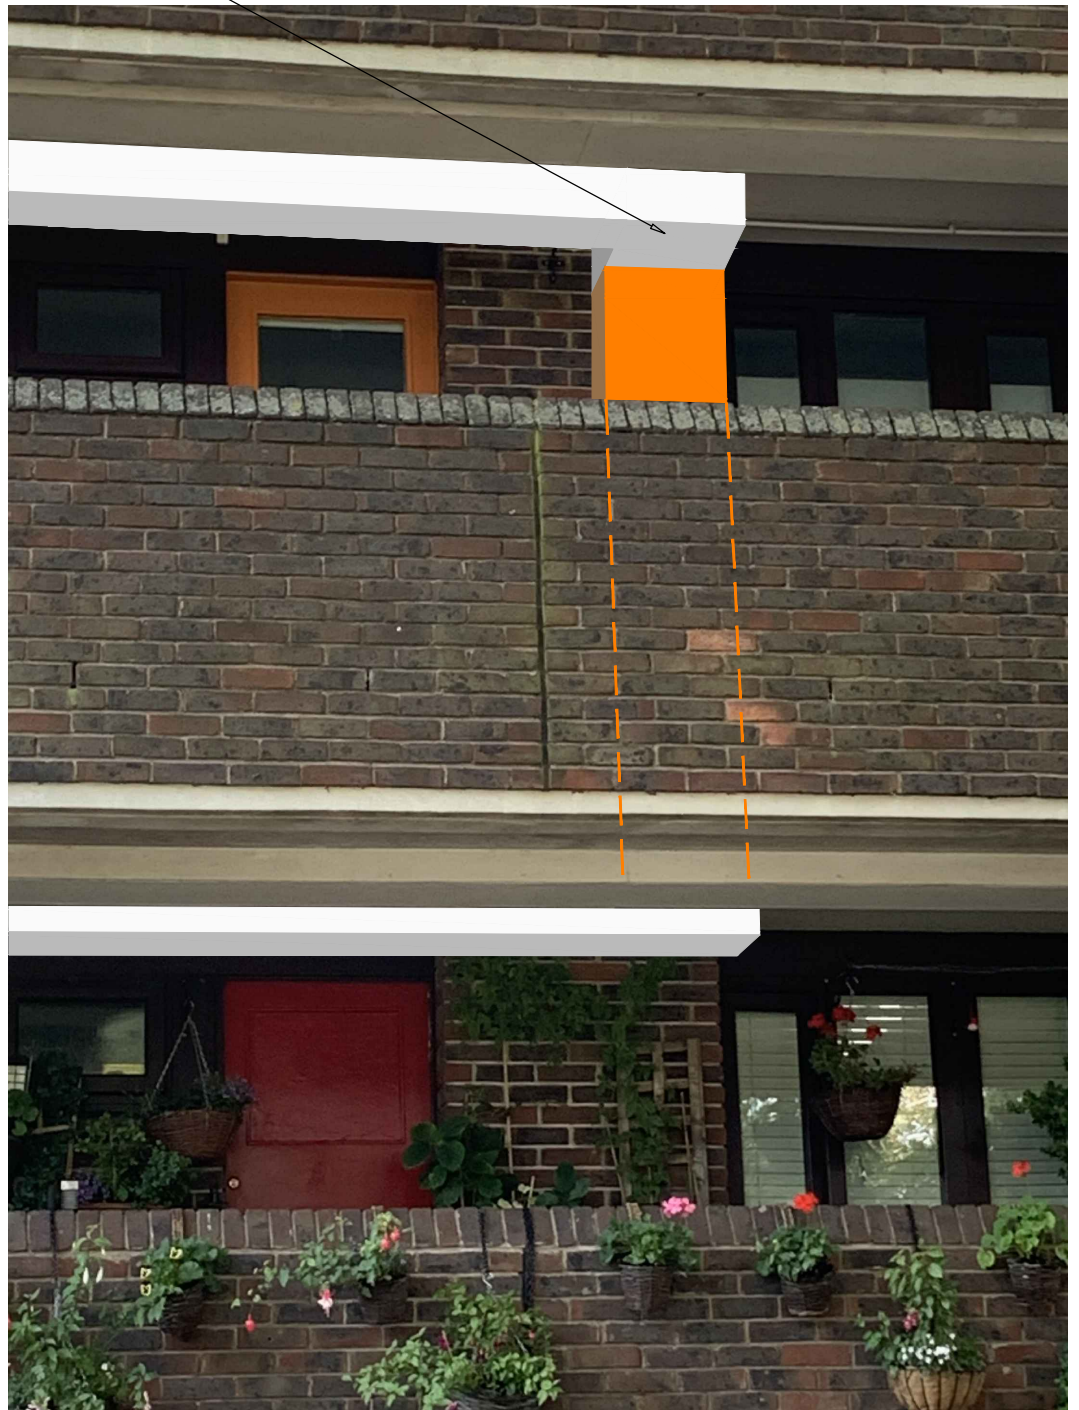

P	21.09.20	First preliminary issue	RDA
Rev	Date	Description	Drawn
Status: PRELIMINARY			

CLIENT
LONDON BOROUGH OF
CAMDEN

PROJECT
ST SILAS ESTATE HEATING
SYSTEM INSTALLATION
CONTRACT. LONDON NW5

TITLE
CHERITON BLOCK
PRELIMINARY PLANNING
FLATS 19,20 & 9,10
COMMUNITY GARDENS
VIEW 'N'

Drawn: RDA	Date: 21.09.20	Scale: 1:100@A4
Drawing No. i1237/M/DET/CHE/15	Rev. p	

INVICTA
Building Services Ltd



Weald Court, 101-103 Tonbridge Road,
Hildenborough,
Kent TN11 9HL
Telephone: 01732 833552
Facsimile: 01732 834768