



PLAN. (Scale 1:200@A0)

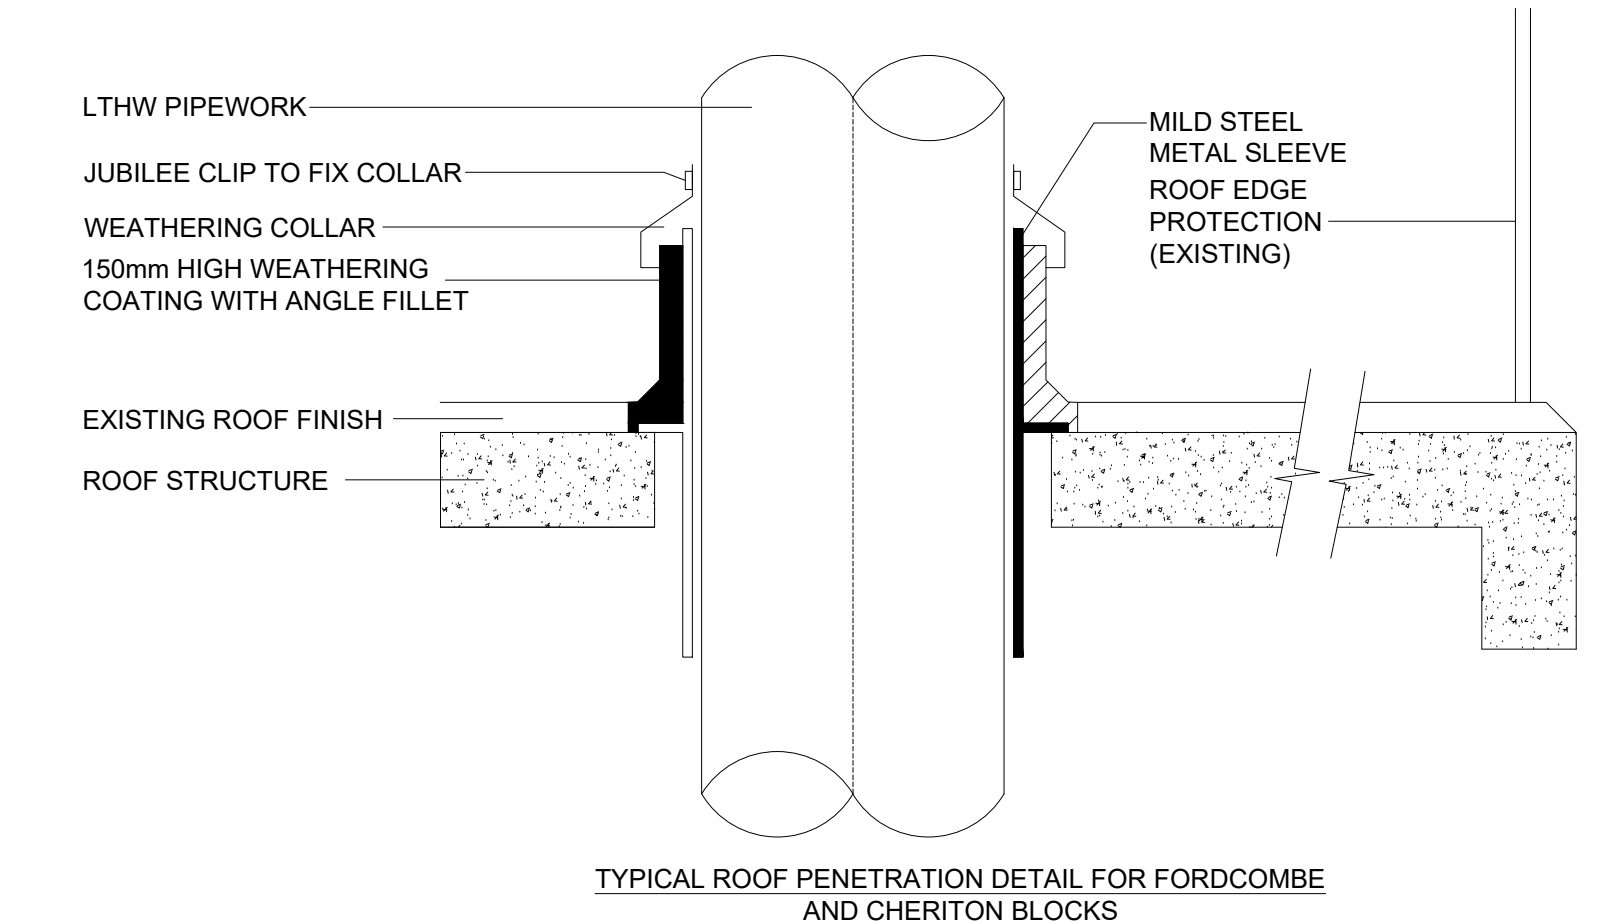

TYPICAL ROOF PENETRATION DETAIL FOR FORDCOMBE AND CHERITON BLOCKS

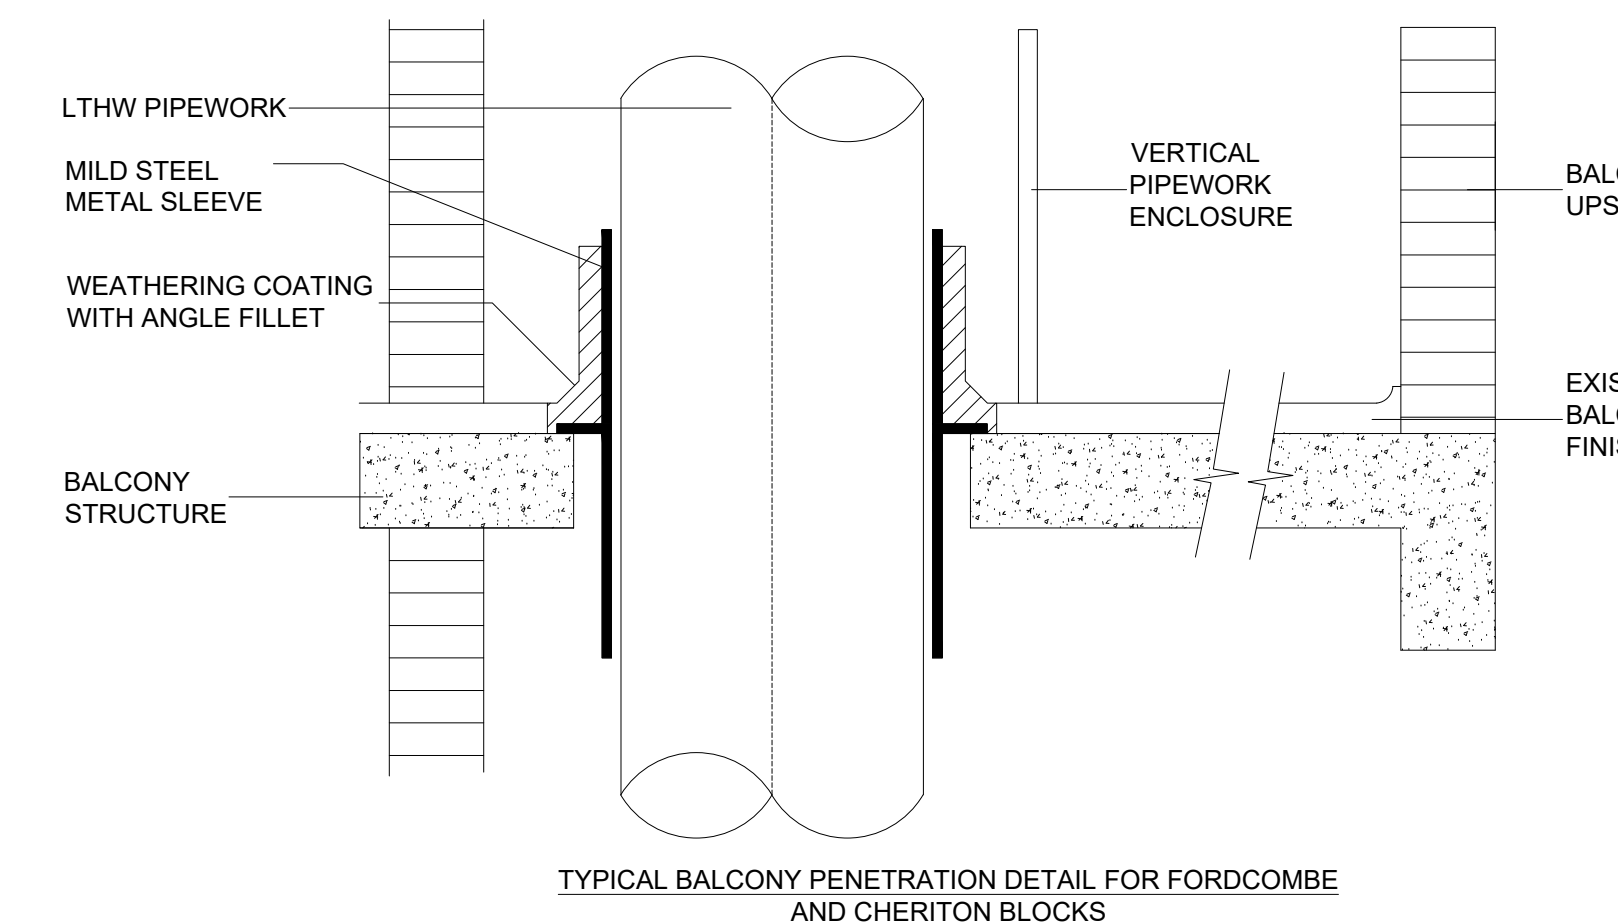

TYPICAL BALCONY PENETRATION DETAIL FOR FORDCOMBE AND CHERITON BLOCKS

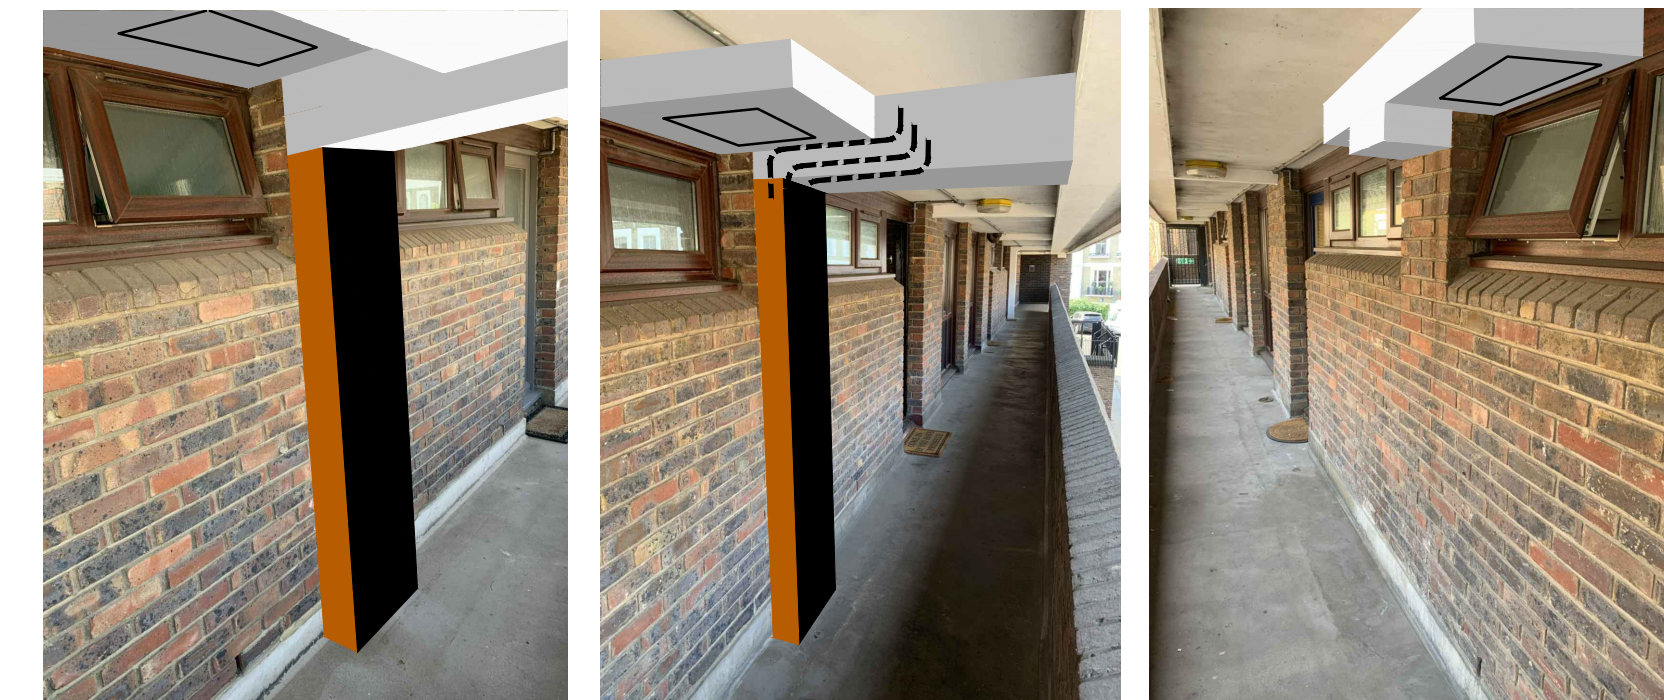


PHOTO B- 3rd floor balcony typical enclosure with flat entry and access panel. PHOTO C- 2nd floor balcony typical enclosure with flat entry and access panel. PHOTO D- 1st floor balcony typical enclosure with flat entry and access panel.



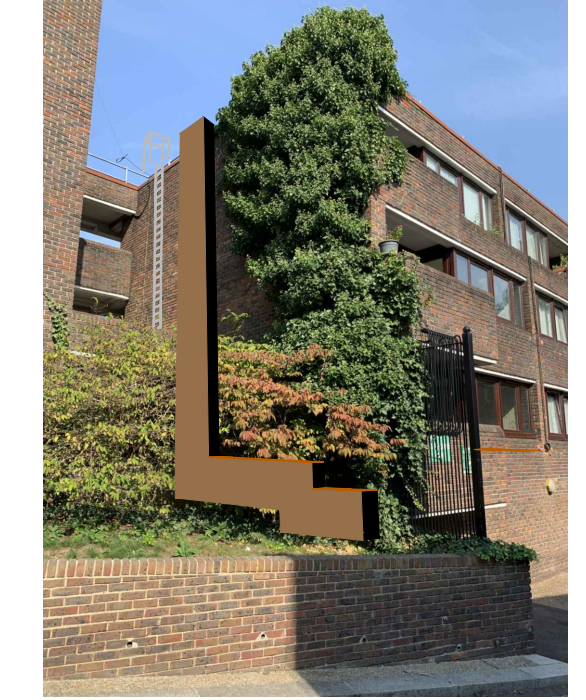



PHOTO A- Rear view showing new risers from sub-plantroom below and new permanent access ladder to roof.

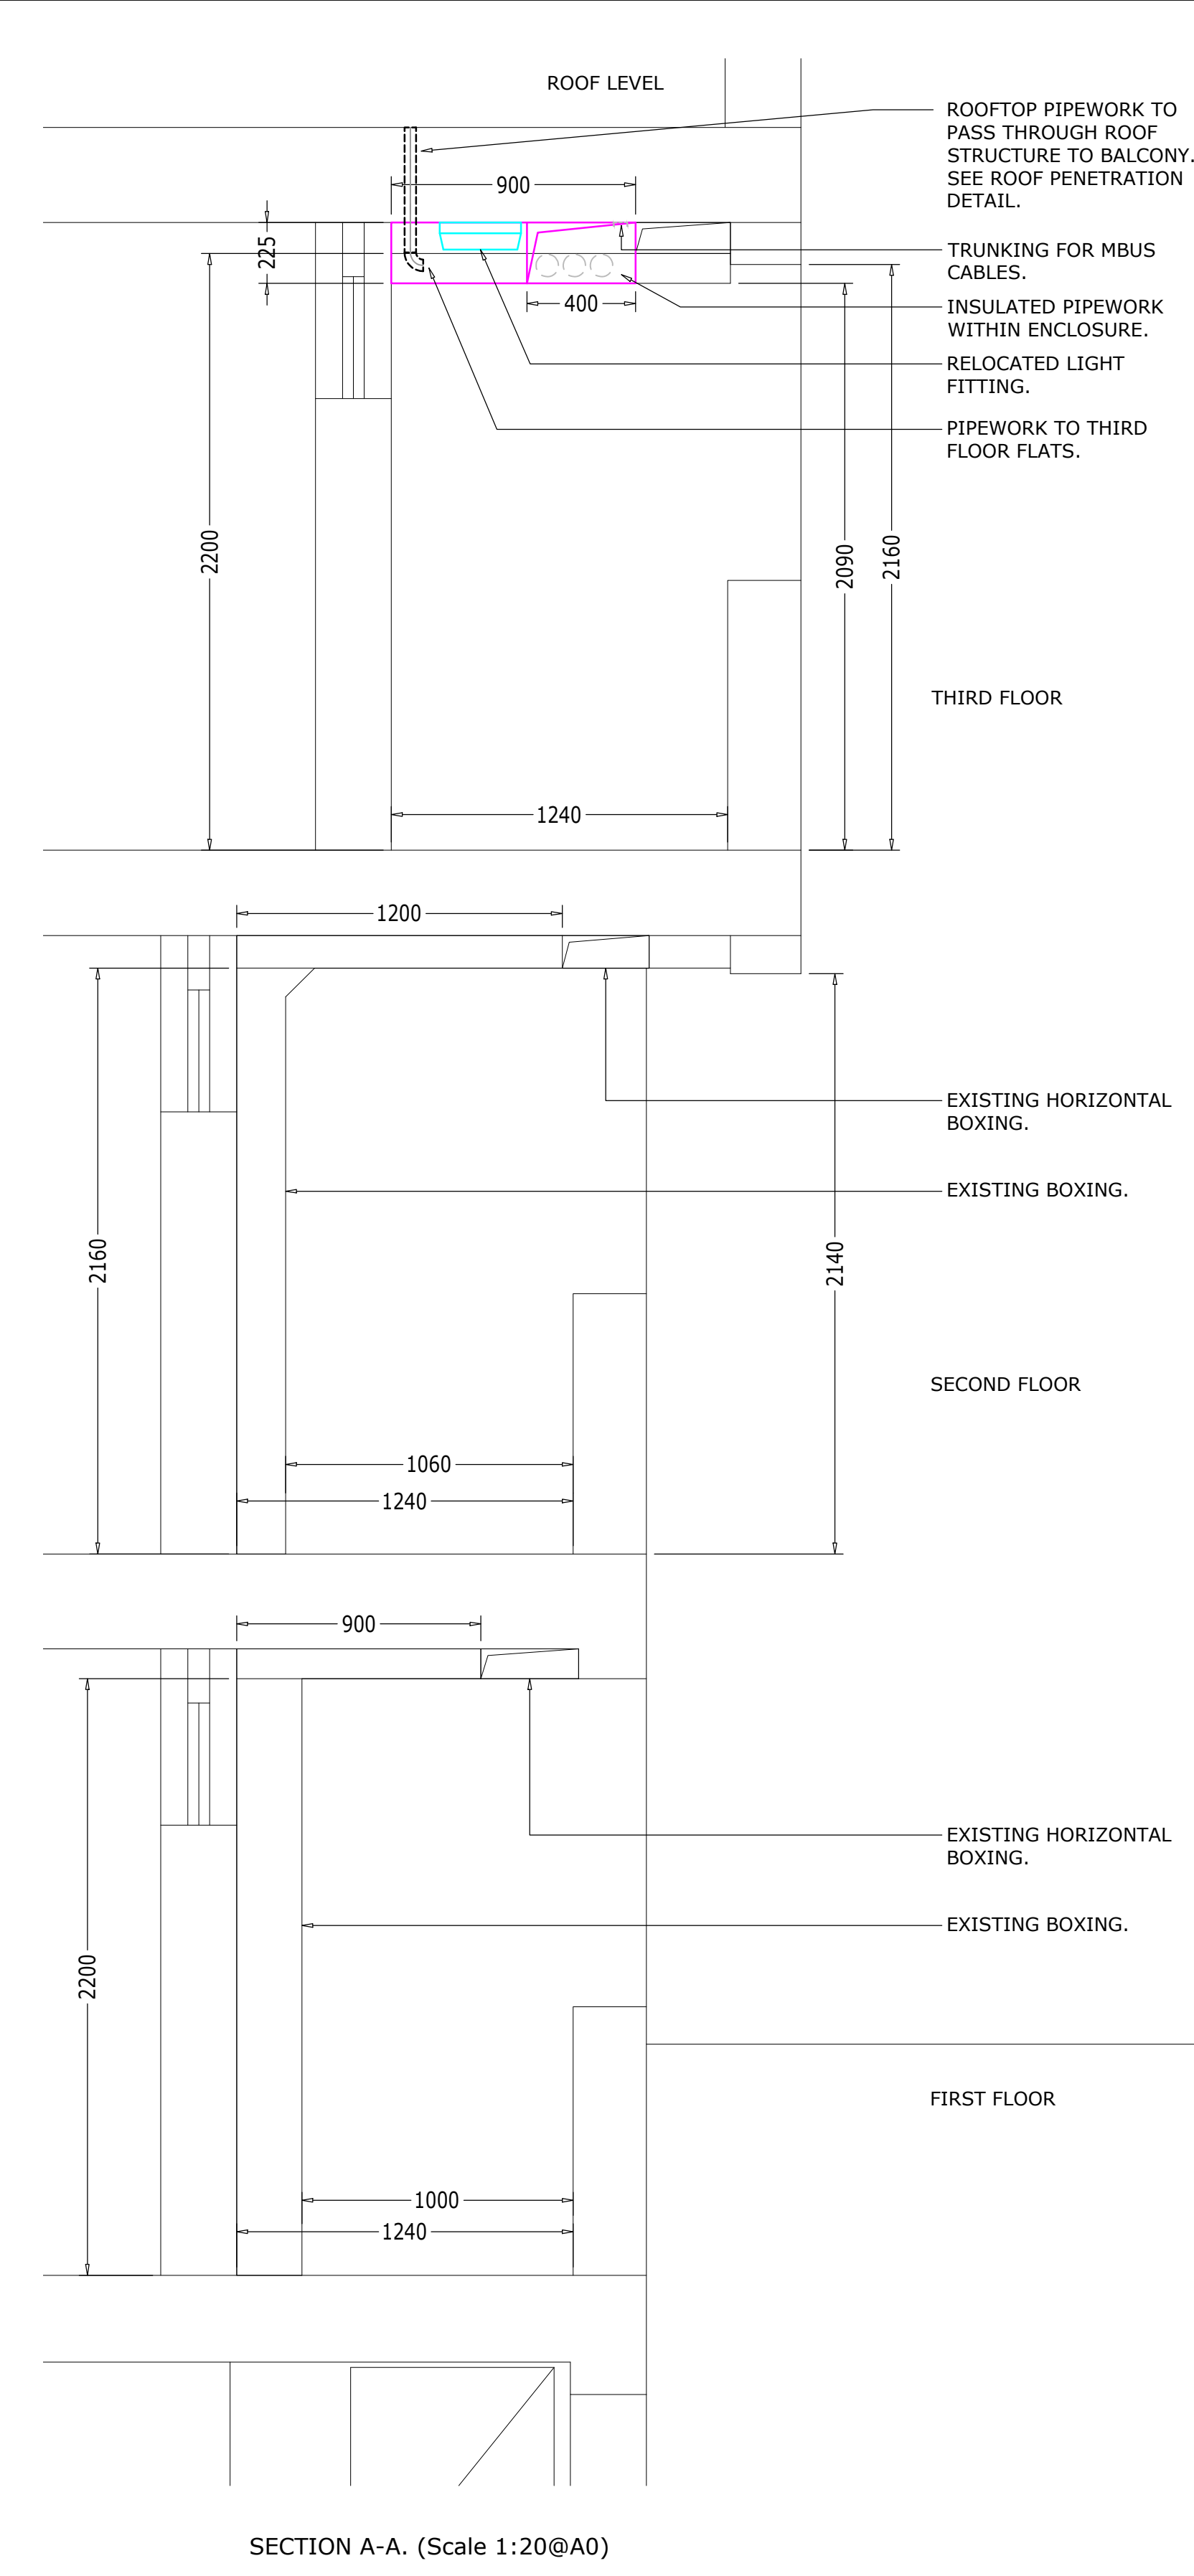

SECTION A-A. (Scale 1:20@A0)

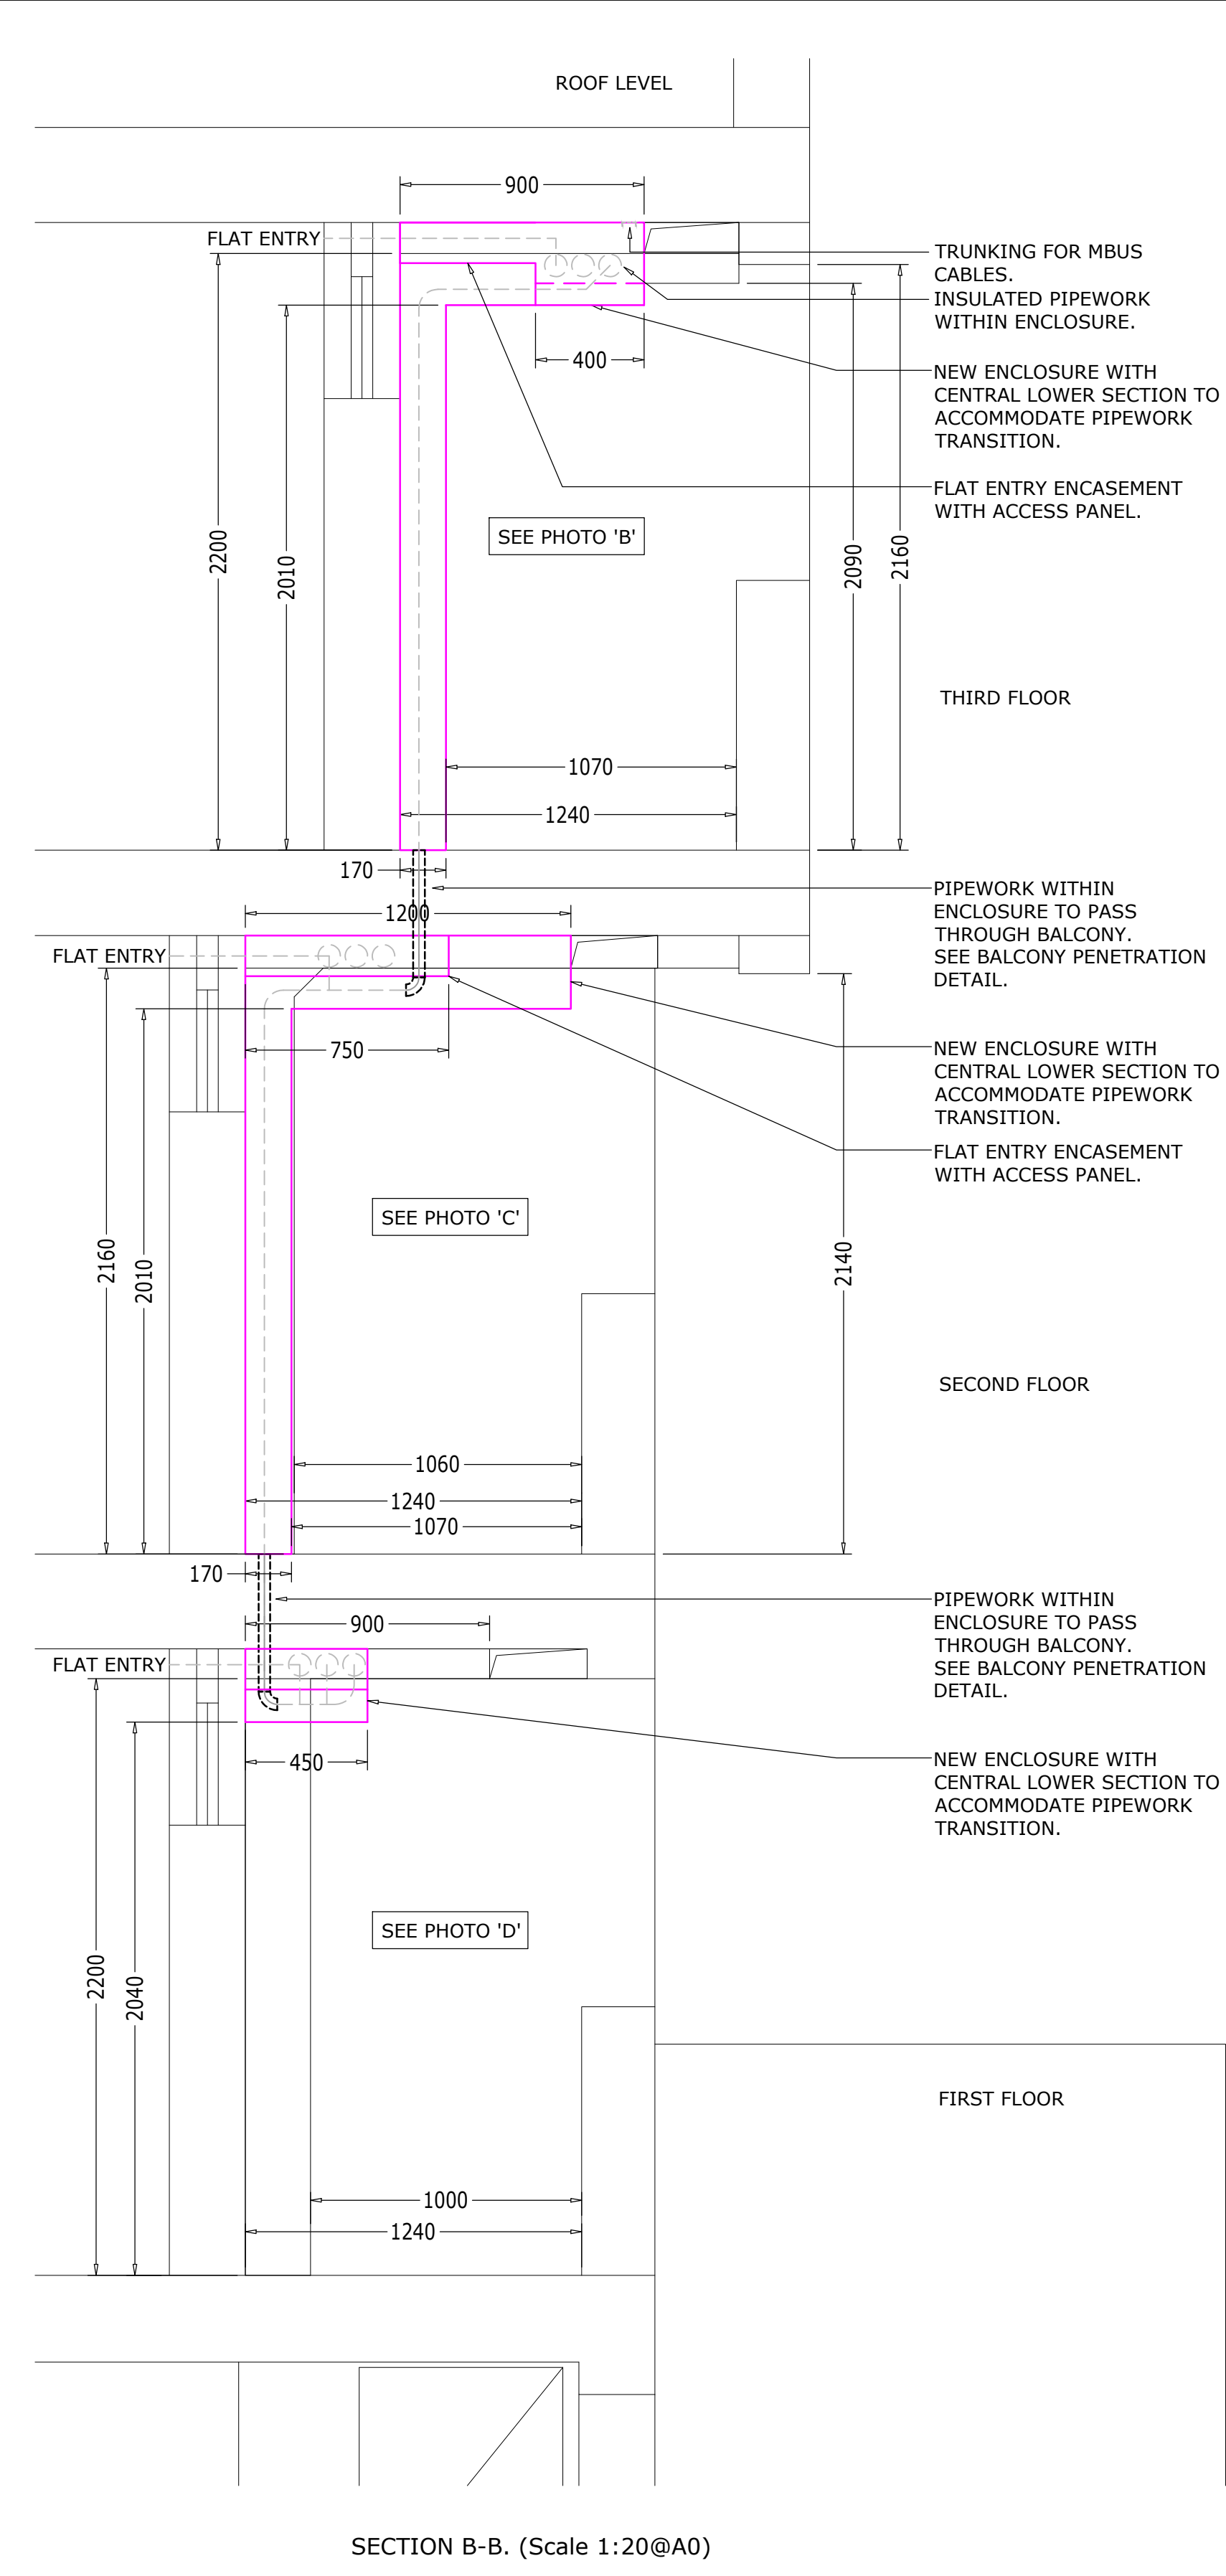

SECTION B-B. (Scale 1:20@A0)

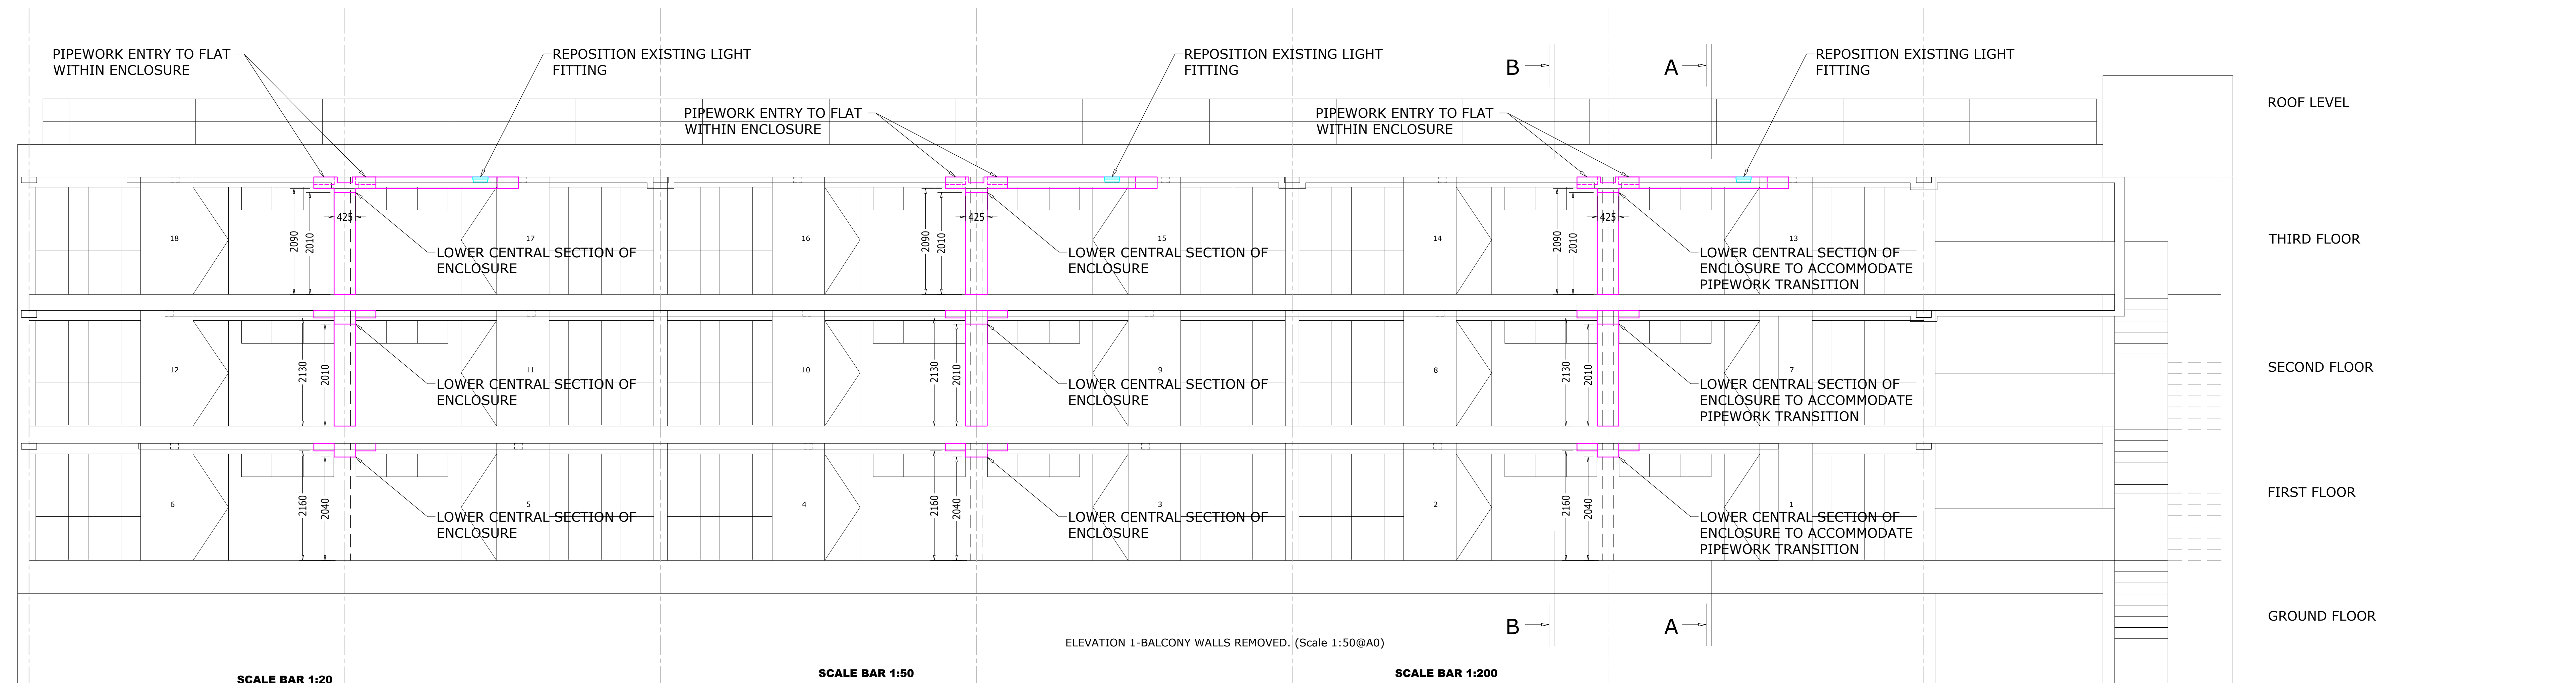

ELEVATION 1-BALCONY WALLS REMOVED. (Scale 1:50@A0)

SCALE BAR 1:20

SCALE BAR 1:50

SCALE BAR 1:200

Notes:
Type notes here.....
THIS DRAWING IS TO BE READ IN CONJUNCTION WITH PLANNING APPLICATION EXISTING LAYOUT AND DETAILS DRAWING I237/M/DET/FOR/13. FURTHER REFERENCE IS TO BE MADE TO PRE-PLANNING DRAWING I237/M/DET/FOR/1 AND ASSOCIATED DETAIL DRAWINGS VIEWS 'A' TO 'K' INCLUSIVE.

ISSUED FOR APPROVAL

Status A
(Issued for further comment)
Status B
(Issued incorporating comments)
Status C
(Required)
Signed
Date

CI 14.12.20	Identification of proposed new items clarified. Added drawing scales.	RDA
C 25.11.20	First application issue.	RDA
Rev	Date	Description

Status: PLANNING APPLICATION

INVICTA Building Services Ltd
Weald Court, 101-103 Tonbridge Road, Hildenborough, Kent TN11 9HL
Telephone: 01732 833552
Facsimile: 01732 834768

CLIENT
LONDON BOROUGH OF CAMDEN

PROJECT
ST SILAS ESTATE HEATING SYSTEM INSTALLATION CONTRACT. LONDON NW5

TITLE
FORDCOMBE BLOCK PLANNING APPLICATION NEW LAYOUT & DETAIL DRAWING