

ISSUED FOR APPROVAL

Status A ☐
(Proceed - No further comments)


Status B ☐
(Proceed incorporating comments)

Status C ☐
(Rejected)


Signed

Date


ROOF LEVEL

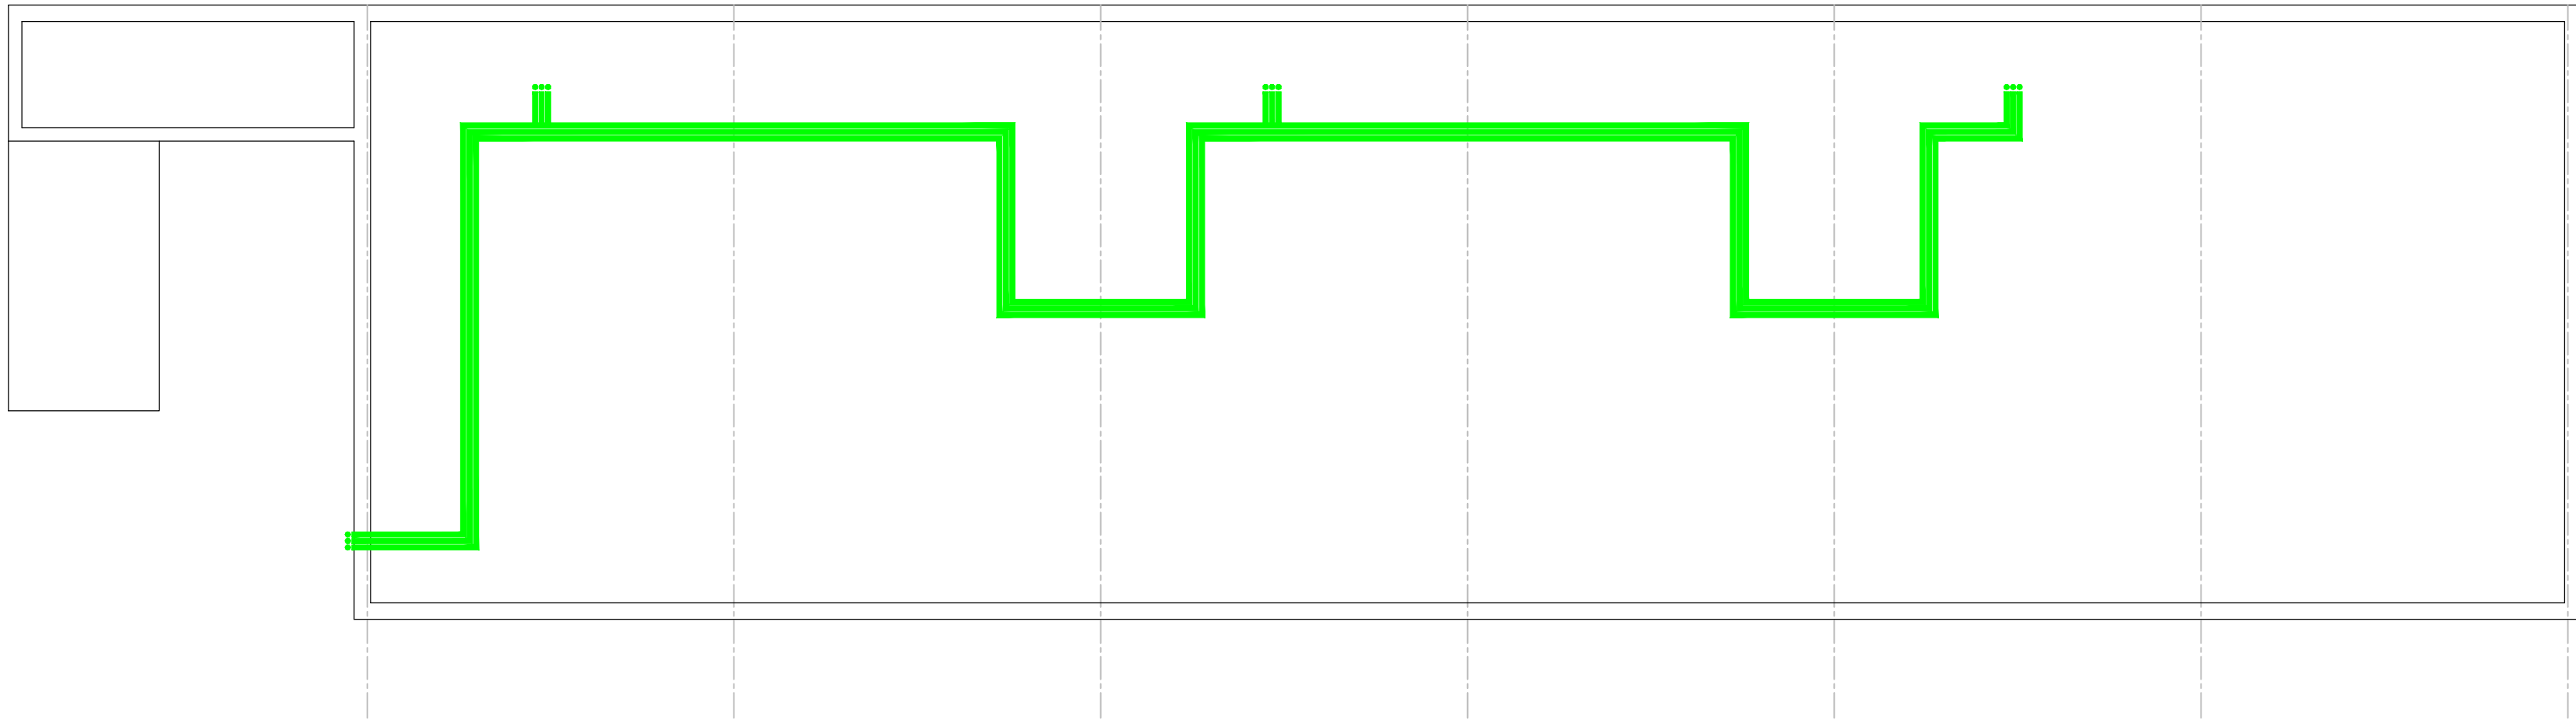


THIRD/TOP FLOOR

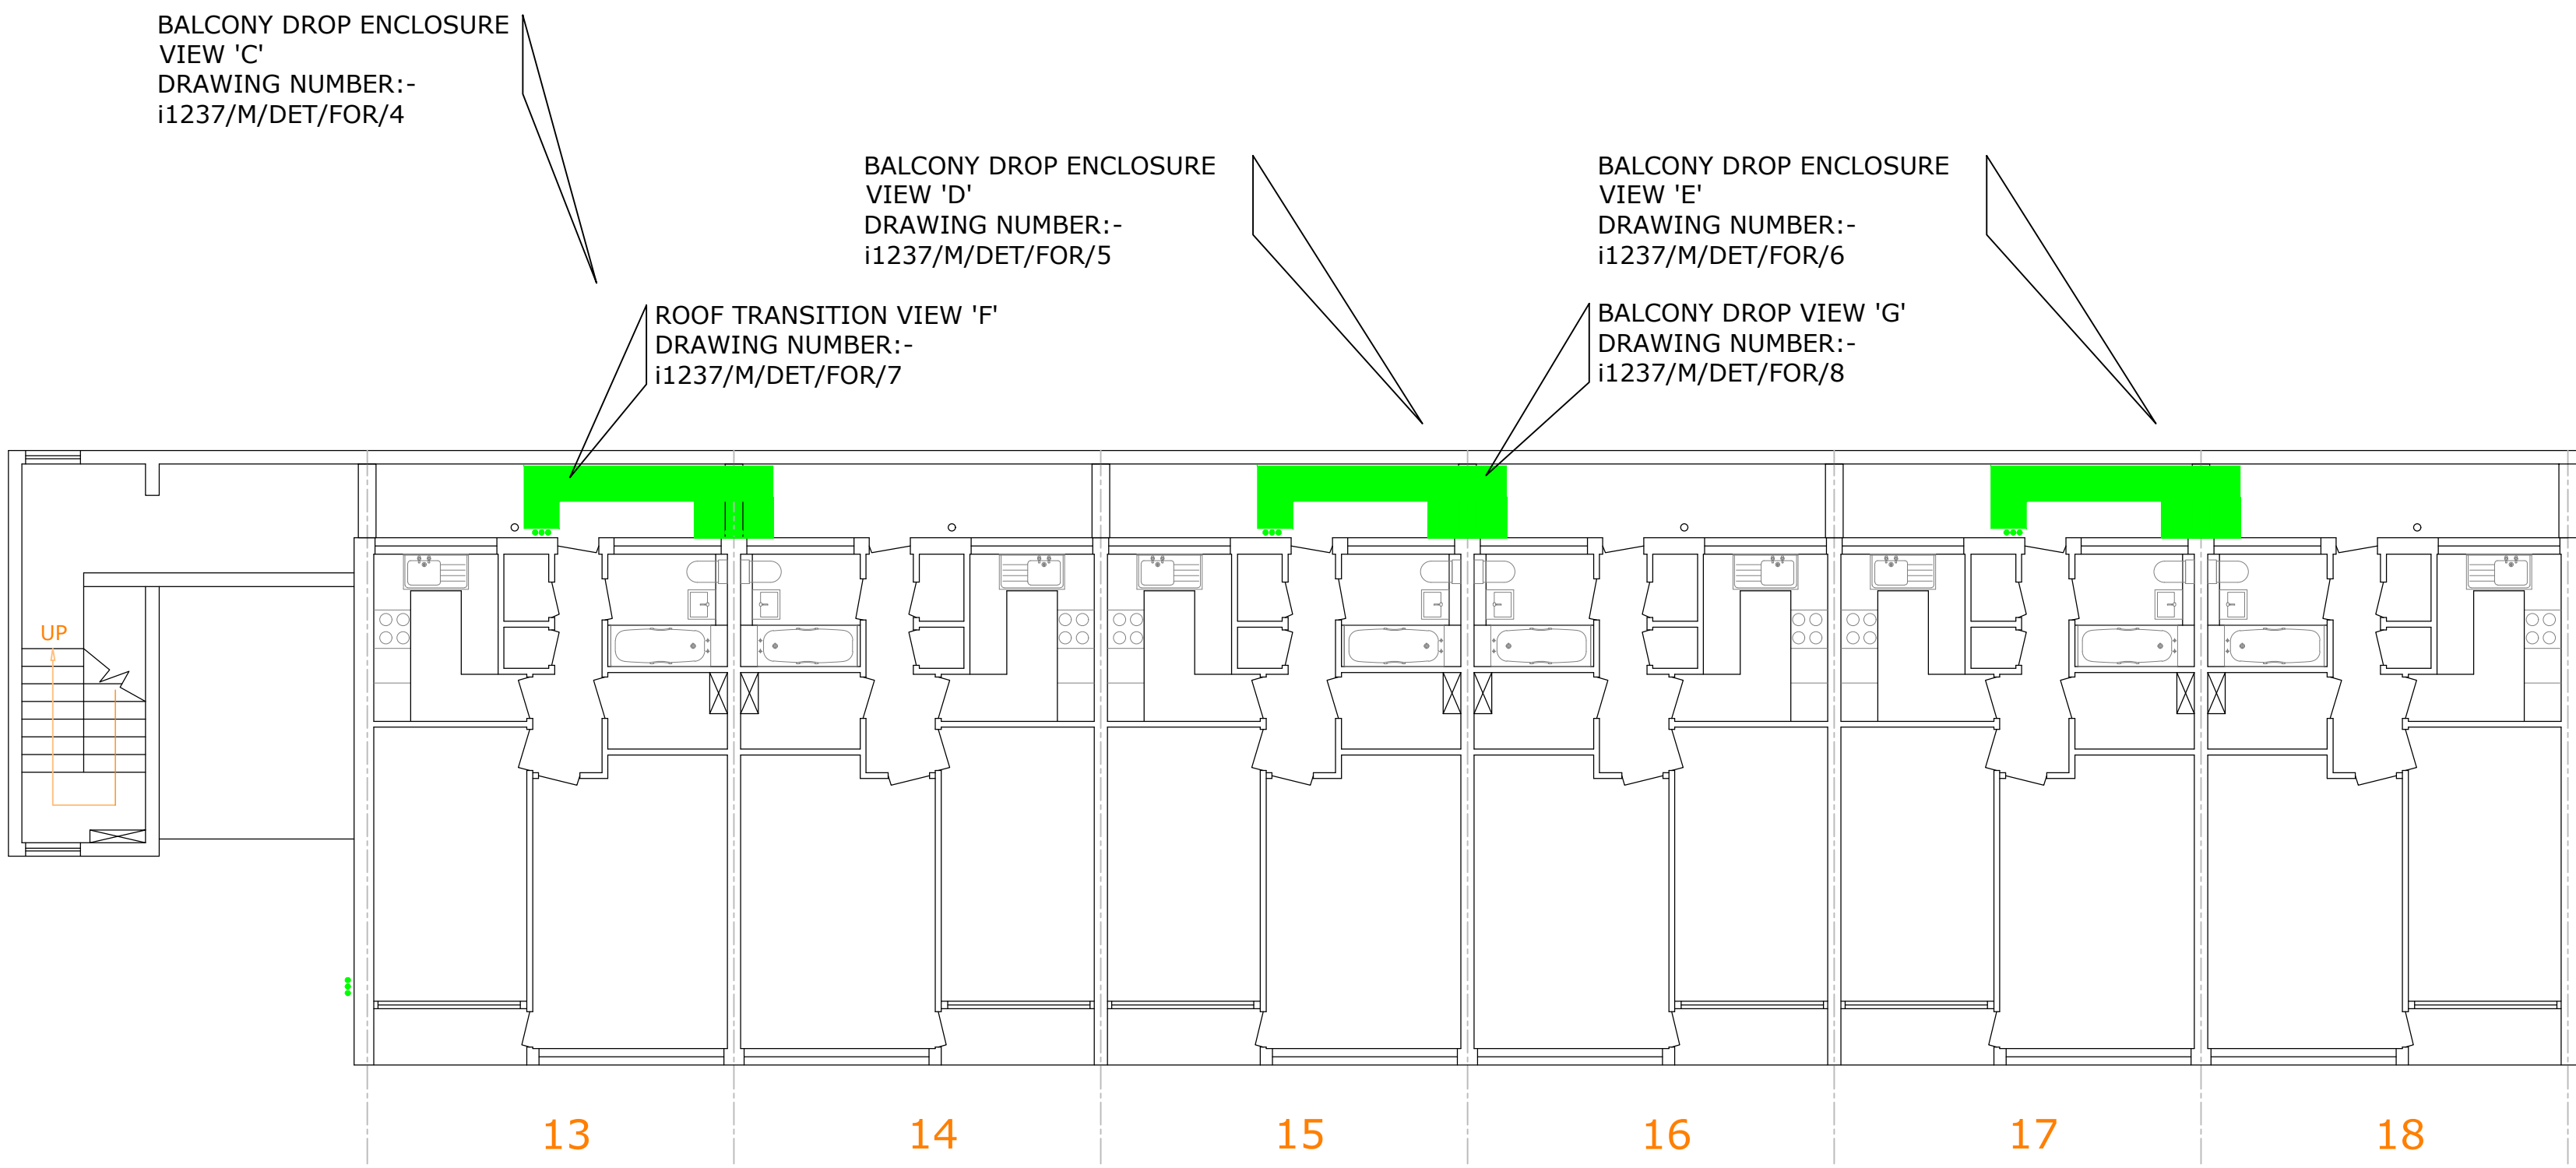


SECOND FLOOR

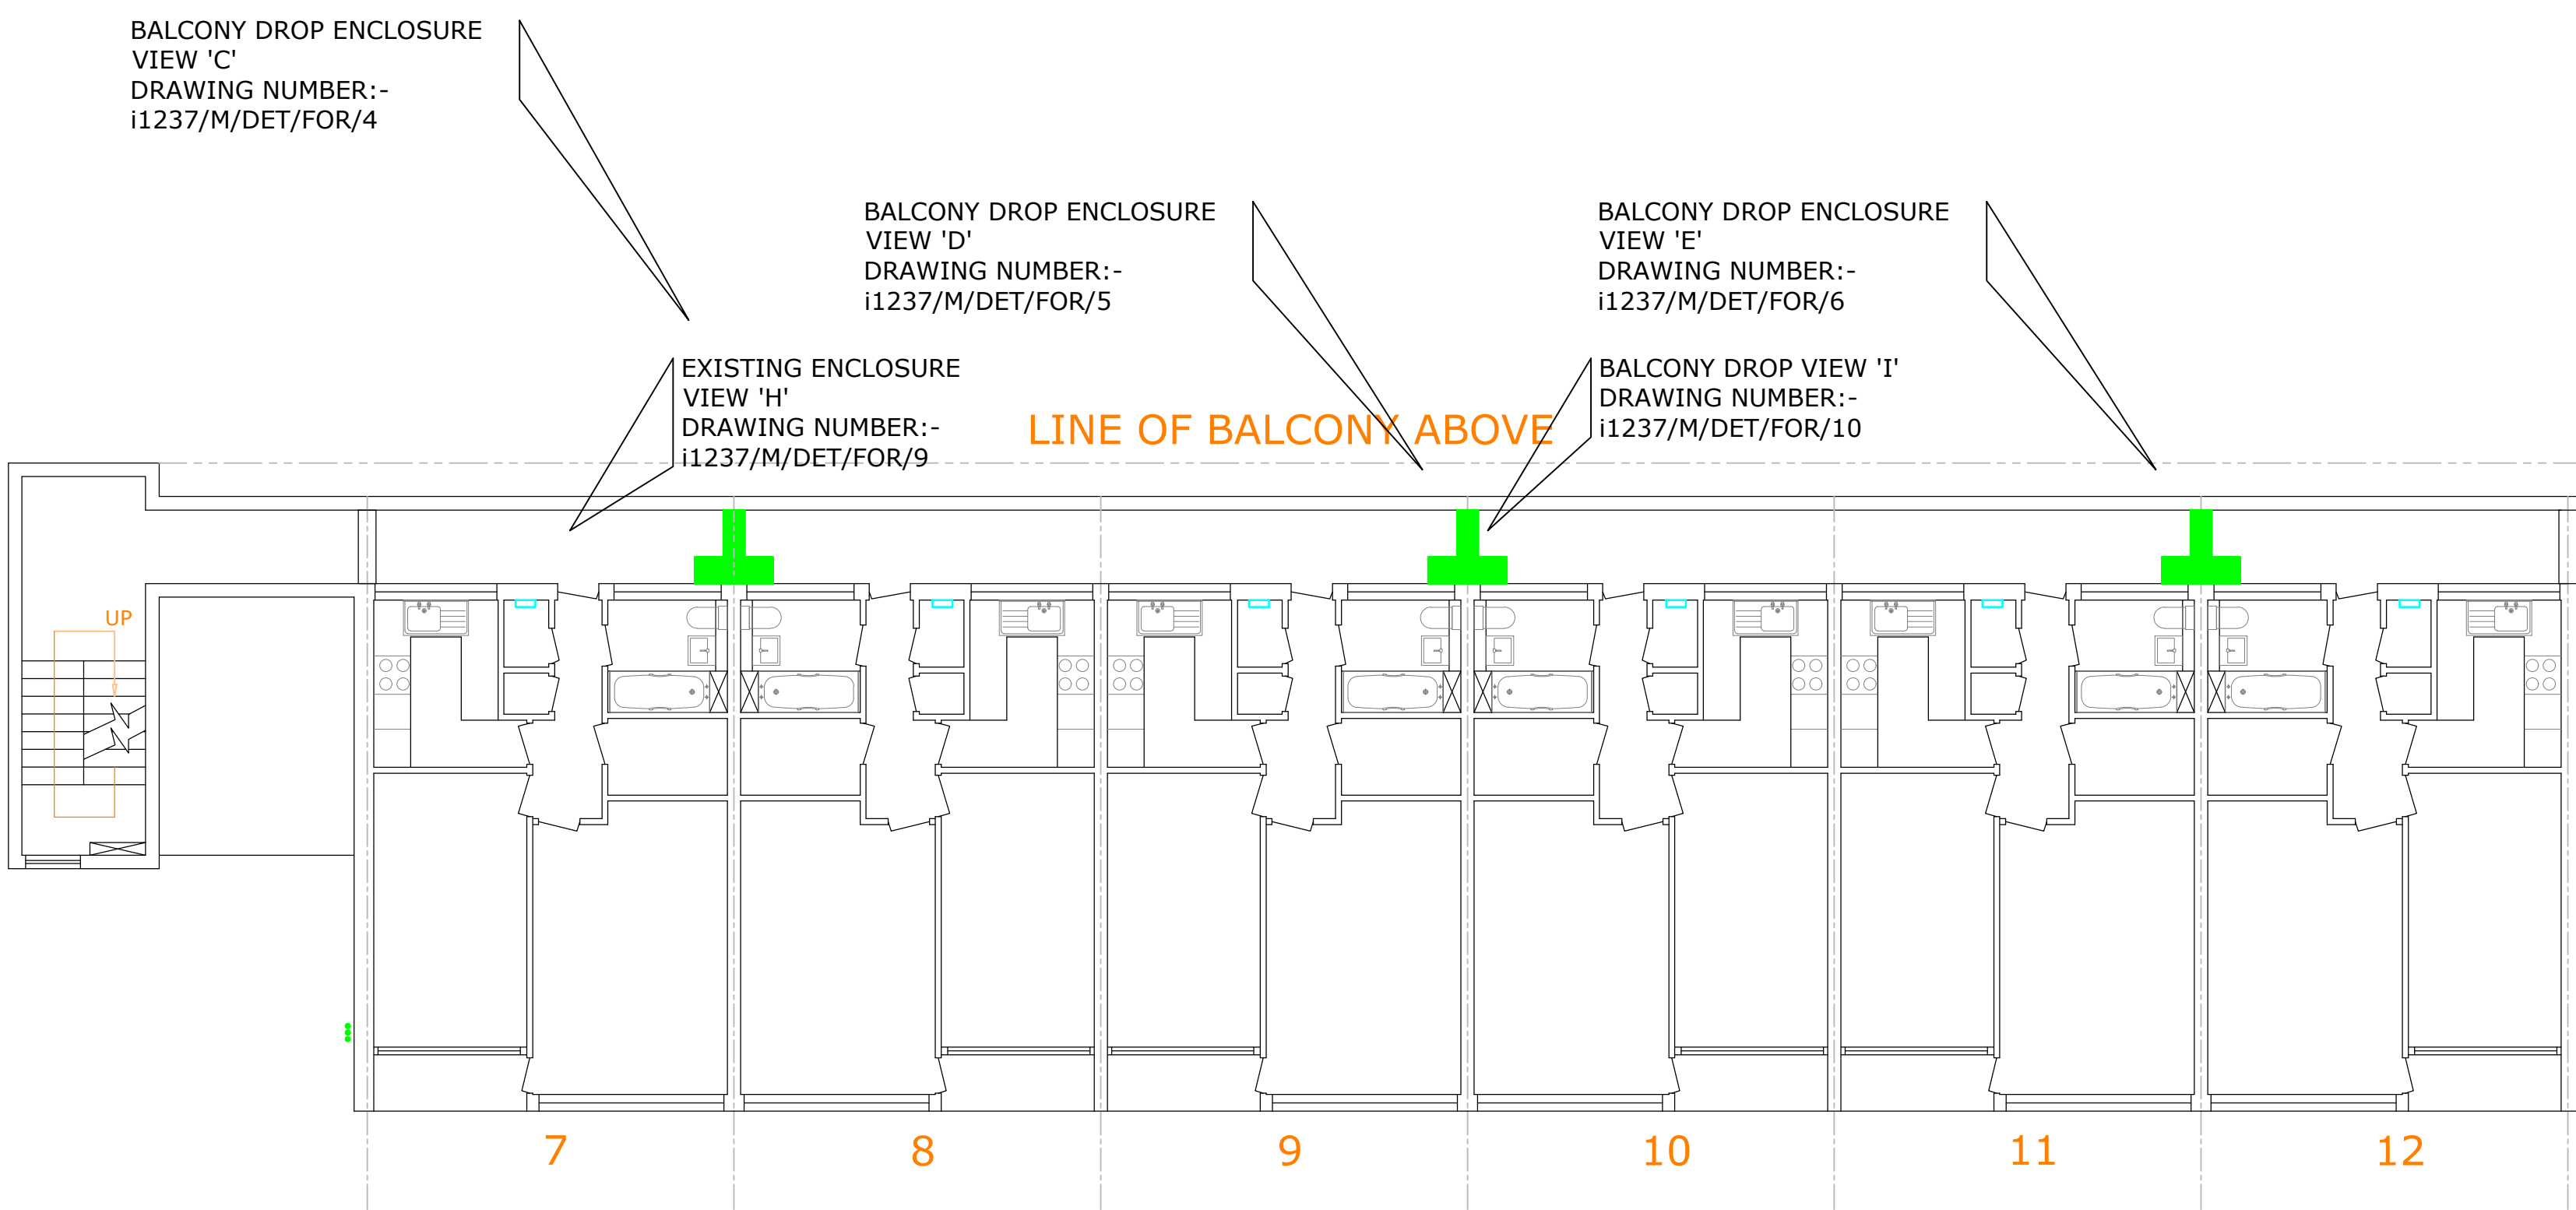

FIRST FLOOR

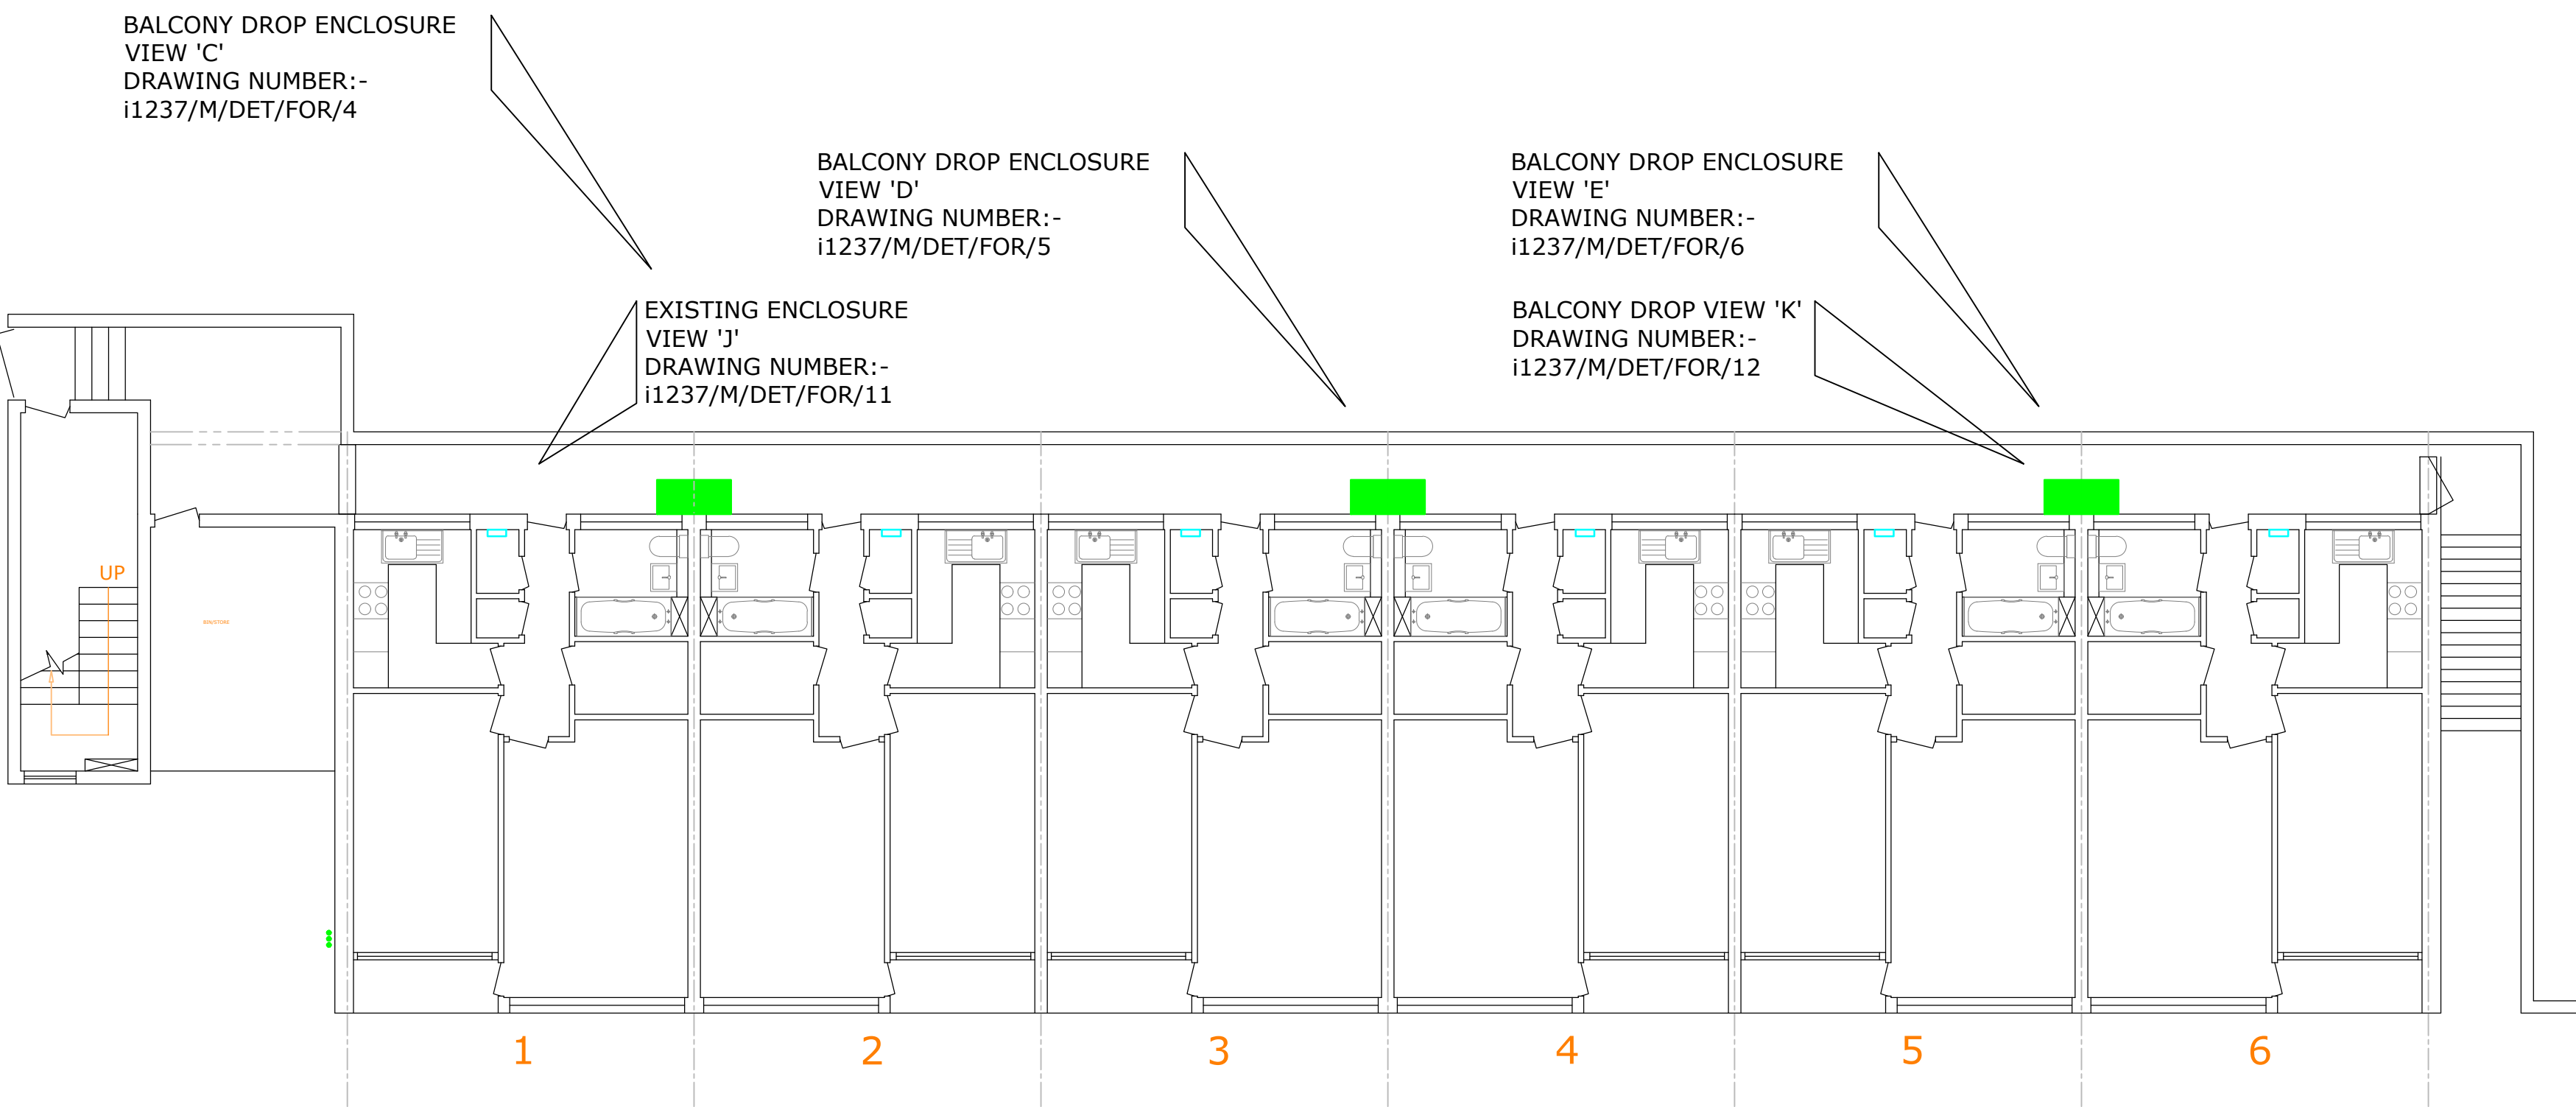

GROUND FLOOR (GARAGES)

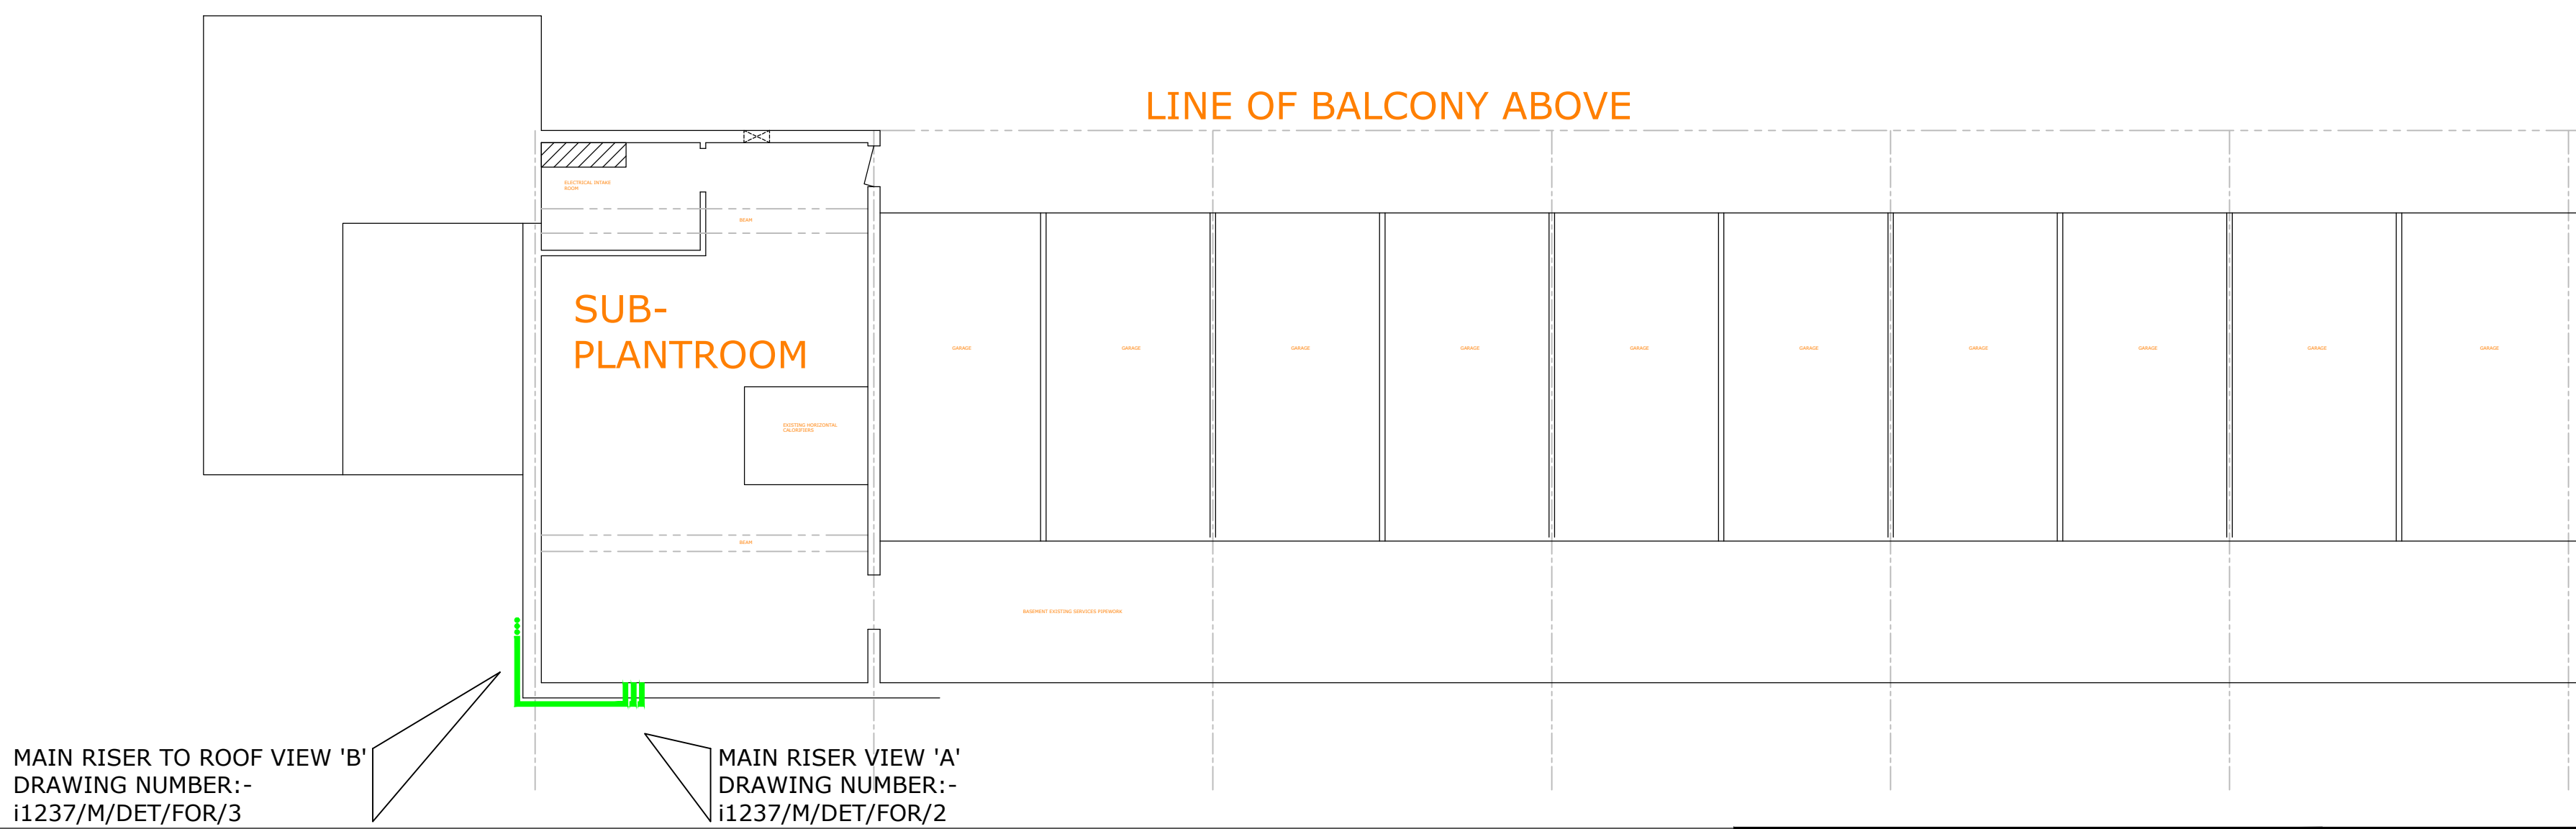

Copyright for this drawing remains the property of Invicta Building Services Ltd and copies can only be made with prior permission.

Notes:

ENCASEMENT:
2mm THICK PPC ALUMINIUM PIPE BOXING &
ANGLE FRAMEWORK.
RAL COLOUR TBA.
VALVE ACCESS HATCHES SQUARE, FACE FIXED
2mm THICK PPC ALUMINIUM COVER PLATE WITH
CORNER FIXINGS TO ALLOW FUTURE ACCESS.
ALL SHARP EDGES TO BE REMOVED.

INVICTA
Building Services Ltd



Weald Court, 101-103 Tonbridge Road,
Hildenborough,
Kent TN11 9HL
Telephone: 01732 833552
Facsimile: 01732 834768

CLIENT
LONDON BOROUGH OF
CAMDEN

PROJECT
ST SILAS ESTATE HEATING
SYSTEM INSTALLATION
CONTRACT. LONDON NW5

TITLE
FORDCOMBE BLOCK
PRELIMINARY PLANNING
DETAIL LOCATION PLAN

Rev	Date	Description	Drawn
1	10.10.20	First preliminary issue.	RDA
Status: PRELIMINARY			

Drawn: RDA	Date: 15.09.20	Scale: 1:100@A0
Drawing No. I1237/M/DET/FOR/1	Rev. p	

MODIFY EXISTING METAL RAILINGS
TO ALLOW PIPEWORK TO PASS.

PIPEWORK EXIT FROM GROUND
FLOOR SUB-PLANTROOM.



P	02.10.20	First preliminary issue	RDA
Rev	Date	Description	Drawn

Status: PRELIMINARY

CLIENT
LONDON BOROUGH OF
CAMDEN

PROJECT
ST SILAS ESTATE HEATING
SYSTEM INSTALLATION
CONTRACT. LONDON NW5

TITLE
FORDCOMBE BLOCK
PRELIMINARY PLANNING
MAIN RISER PLANTROOM EXIT
VIEW 'A'

Drawn: RDA	Date: 28.09.20	Scale: 1:100@A4
Drawing No. i1237/M/DET/FOR/2	Rev. p	

INVICTA
Building Services Ltd



Weald Court, 101-103 Tonbridge Road,
Hildenborough,
Kent TN11 9HL
Telephone: 01732 833552
Facsimile: 01732 834768

NEW FIXED PERMANENT LADDER
FOR ROOF ACCESS. (Safety hoops
omitted for clarity)



ENCLOSURE OFFSET TO
FOLLOW GRADIENT OF SOFT
PLANTING.

P1	12.10.20	Revised as indicated in accordance with planning suggestions (meeting notes 9/10/20).	RDA
P	02.10.20	First preliminary issue	RDA
Rev	Date	Description	Drawn

Status: **PRELIMINARY**

CLIENT
LONDON BOROUGH OF
CAMDEN

PROJECT
ST SILAS ESTATE HEATING
SYSTEM INSTALLATION
CONTRACT. LONDON NW5

TITLE

FORDCOMBE BLOCK
PRELIMINARY PLANNING
MAIN RISER TO ROOF
VIEW 'B'

Drawn: RDA Date: 28.09.20 Scale: 1:100@A4

Drawing No. i1237/M/DET/FOR/3

Rev.
P1

INVICTA
Building Services Ltd



Weald Court, 101-103 Tonbridge Road,
Hildenborough,
Kent TN11 9HL
Telephone: 01732 833552
Facsimile: 01732 834768