

ISOLATE AND REPOSITION
EXISTING COMMUNAL LIGHT
FITTING.

NEW PIPEWORK TO DROP
FROM ROOF LEVEL WITHIN
NEW ENCLOSURE.

UNDERSIDE OF NEW
ENCLOSURE LEVEL WITH
UNDERSIDE OF EXISTING.



P	02.10.20	First preliminary issue	RDA
Rev	Date	Description	Drawn
Status: PRELIMINARY			
CLIENT		LONDON BOROUGH OF CAMDEN	
PROJECT		ST SILAS ESTATE HEATING SYSTEM INSTALLATION CONTRACT. LONDON NW5	

TITLE		
FORDCOMBE BLOCK PRELIMINARY PLANNING TYPICAL ROOF TO 3rd FLOOR BALCONY TRANSITION. VIEW 'F'		
Drawn: RDA	Date: 01.10.20	Scale: 1:100@A4
Drawing No. i1237/M/DET/FOR/7	Rev. p	

INVICTA


Building Services Ltd

Weald Court, 101-103 Tonbridge Road,
Hildenborough,
Kent TN11 9HL
Telephone: 01732 833552
Facsimile: 01732 834768

BRANCH TO FLAT WITH
ACCESS TO ISOLATION
VALVES.

ENCLOSURE TO
ACCOMMODATE PIPEWORK
TO 2nd FLOOR.

PIPEWORK DROPS INTO
LOWER SECTION TO
ACCOMMODATE TRANSITION

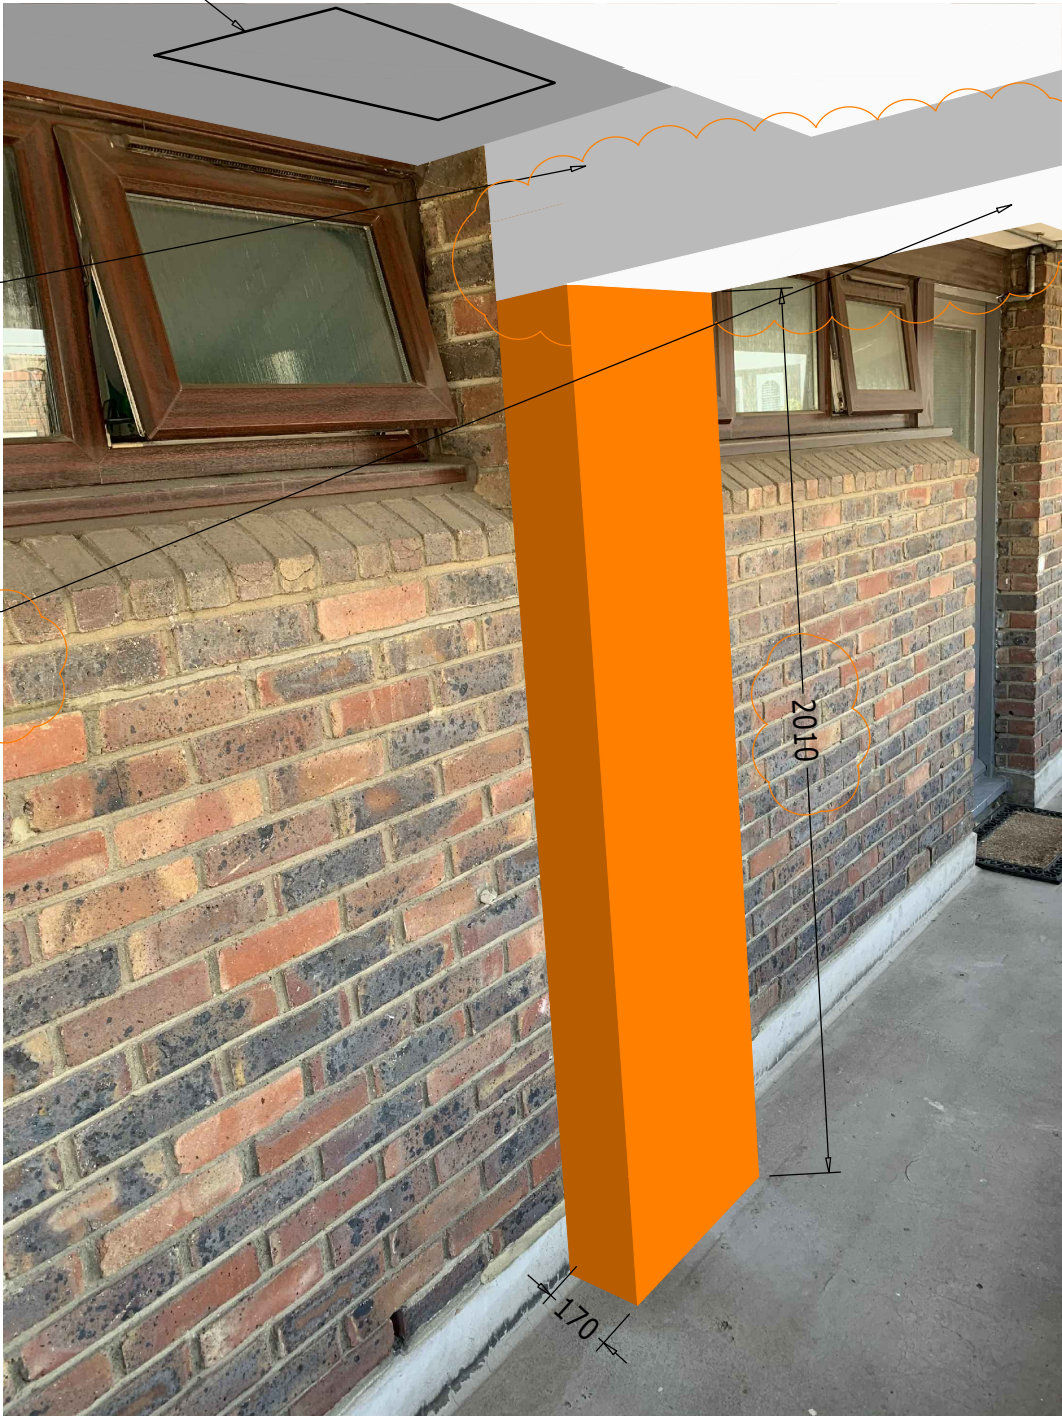

P1	20.11.20	Added dropped section to enclosure to accommodate pipework transition.	RDA
P	02.10.20	First preliminary issue	RDA
Rev	Date	Description	Drawn

Status: PRELIMINARY

CLIENT
LONDON BOROUGH OF
CAMDEN

PROJECT
ST SILAS ESTATE HEATING
SYSTEM INSTALLATION
CONTRACT. LONDON NW5

TITLE
FORDCOMBE BLOCK
PRELIMINARY PLANNING
TYPICAL 3rd FLOOR BALCONY.
VIEW 'G'

Drawn: RDA	Date: 01.10.20	Scale: 1:100@A4
Drawing No. i1237/M/DET/FOR/8	Rev. p1	

INVICTA
Building Services Ltd



Weald Court, 101-103 Tonbridge Road,
Hildenborough,
Kent TN11 9HL
Telephone: 01732 833552
Facsimile: 01732 834768

EXISTING ELECTRICAL ENCLOSURE WITH ACCESS CLEARANCES.

EXISTING ELECTRICAL ENCLOSURE WITH ACCESS CLEARANCES.



P	02.10.20	First preliminary issue	RDA
Rev	Date	Description	Drawn

Status: PRELIMINARY

CLIENT
LONDON BOROUGH OF CAMDEN

PROJECT
ST SILAS ESTATE HEATING SYSTEM INSTALLATION CONTRACT. LONDON NW5

TITLE
FORDCOMBE BLOCK PRELIMINARY PLANNING 2nd FLOOR EXISTING ELECTRICAL ENCLOSURE. VIEW 'H'

Drawn: RDA	Date: 01.10.20	Scale: 1:100@A4
Drawing No. i1237/M/DET/FOR/9	Rev. p	

INVICTA
Building Services Ltd



Weald Court, 101-103 Tonbridge Road,
Hildenborough,
Kent TN11 9HL
Telephone: 01732 833552
Facsimile: 01732 834768