
DO NOT SCALE

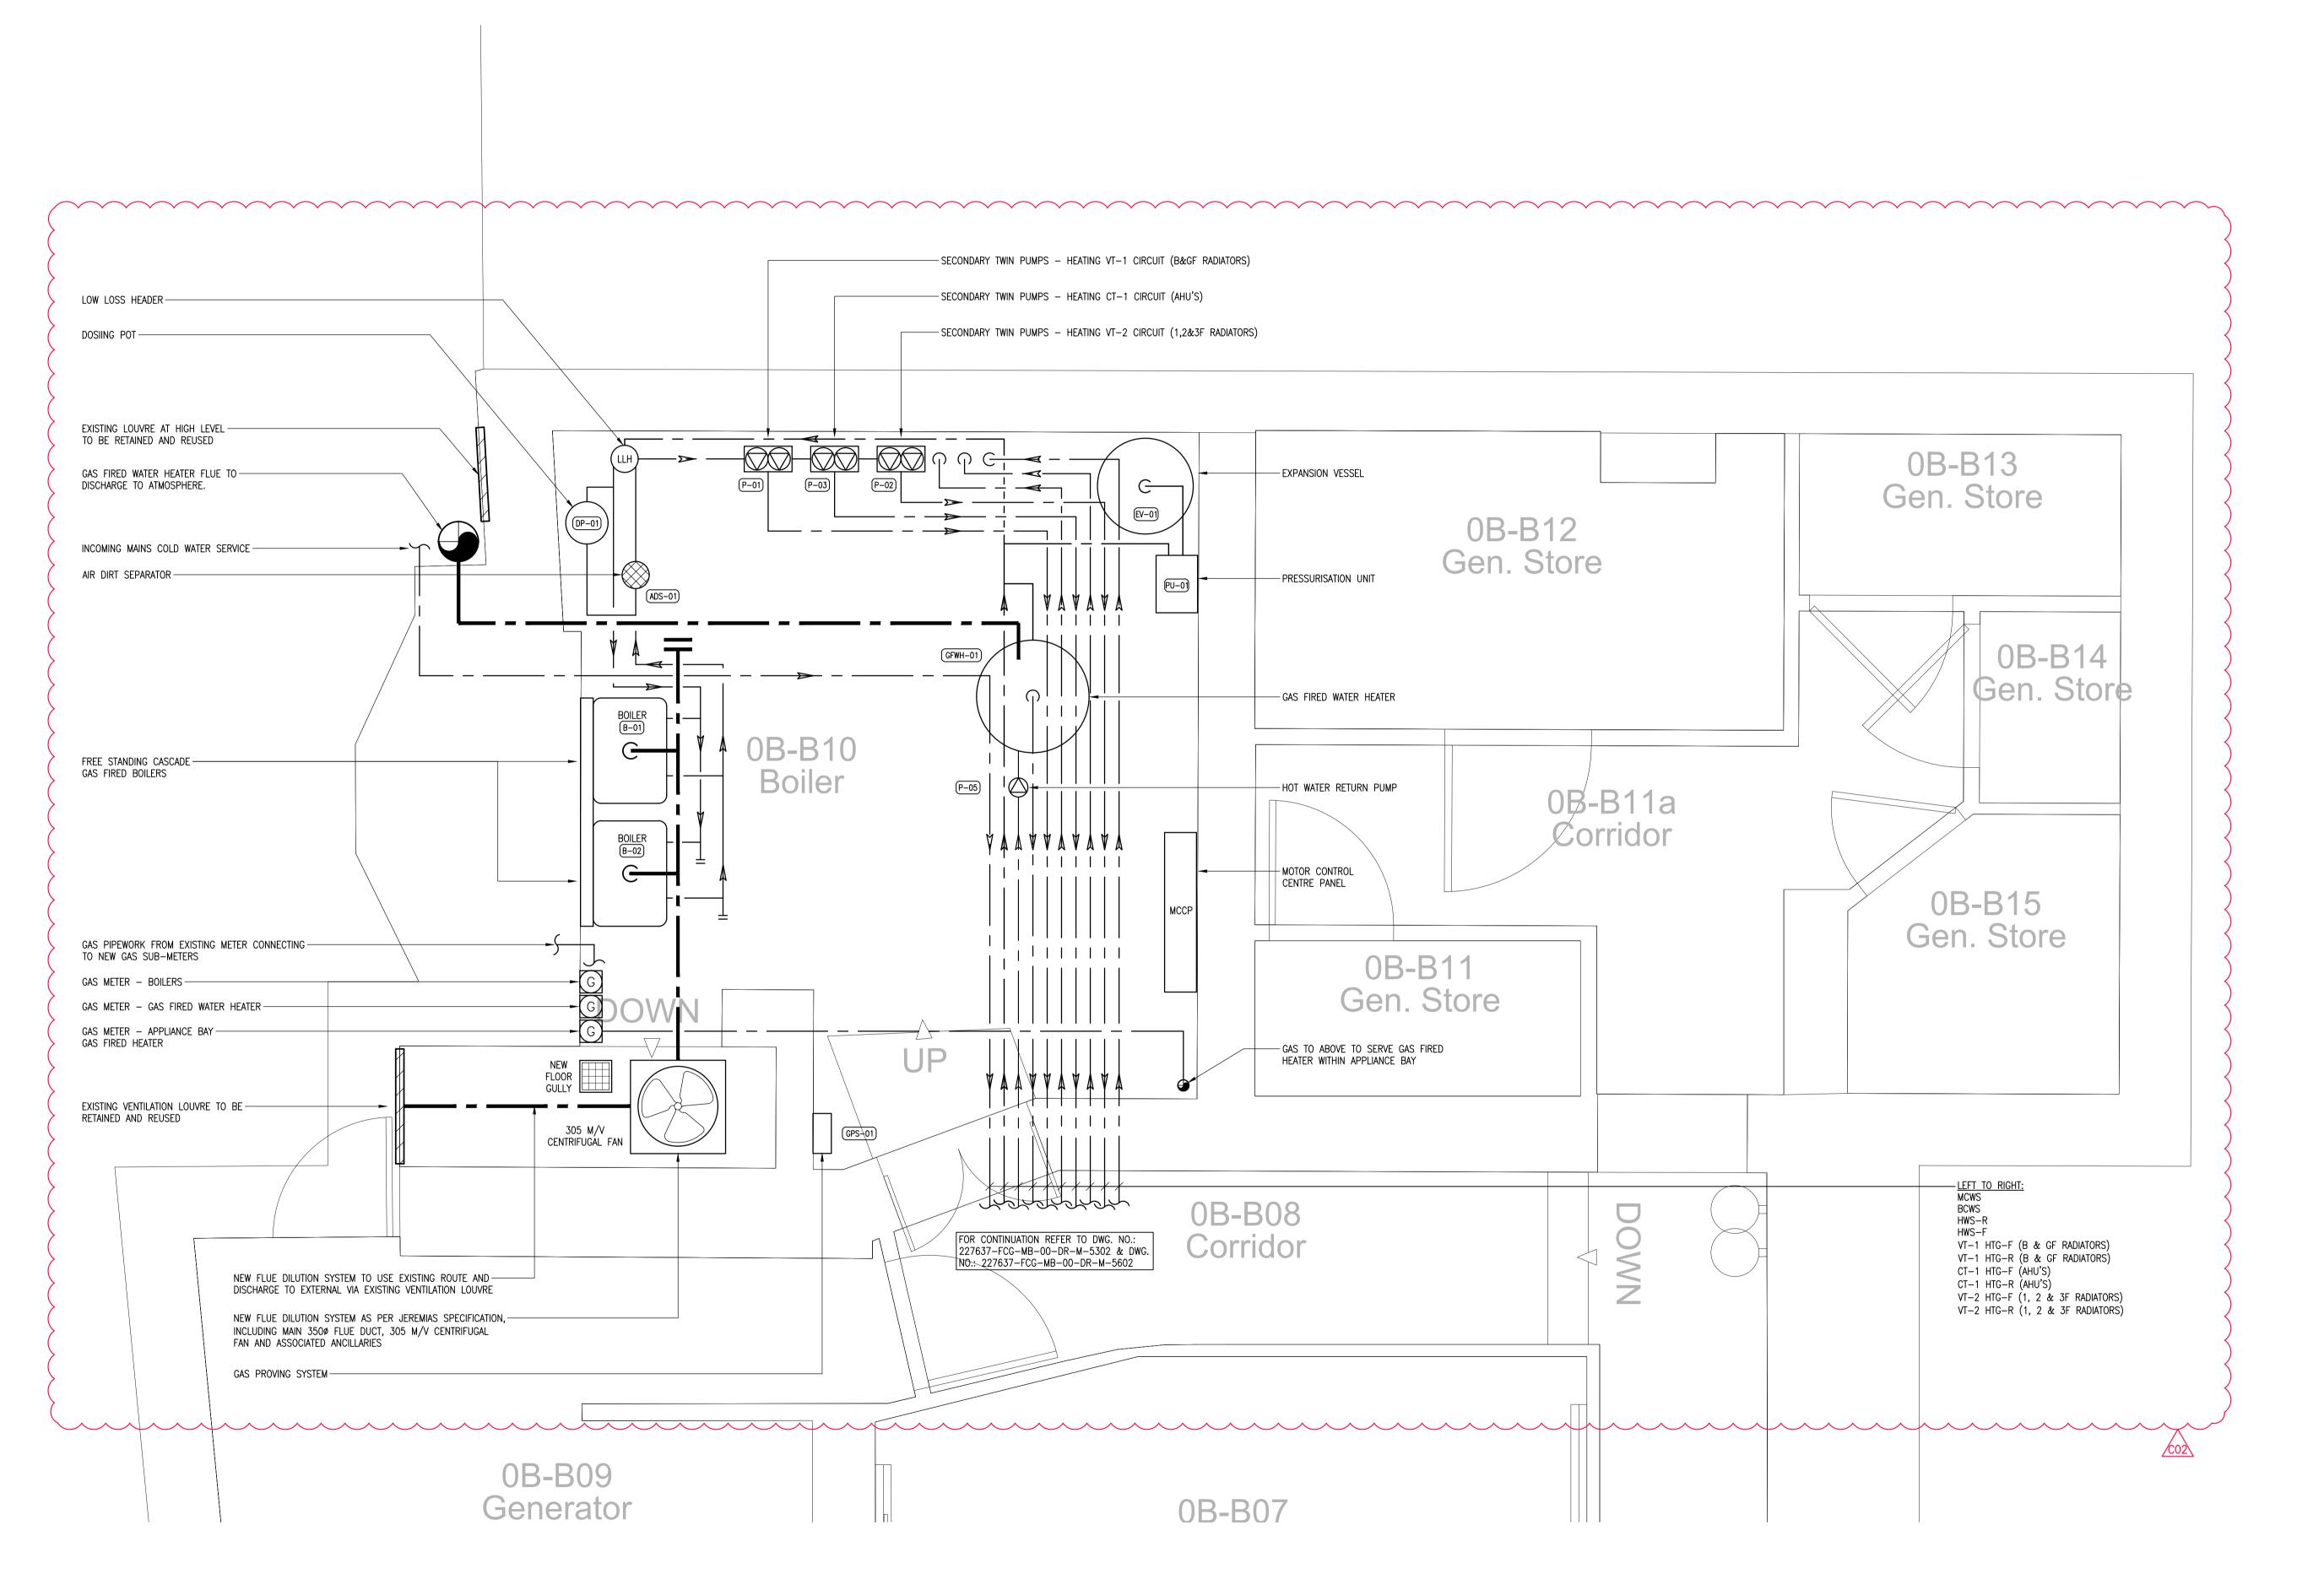

ALL DIMENSIONS, LEVELS AND CLEARANCES TO BE CHECKED ON SITE PRIOR TO WORKS COMMENCING THIS DRAWING SHOULD BE READ IN CONJUNCTION

WITH ALL OTHER PROJECT RELATED DRAWINGS, SPECIFICATIONS AND DOCUMENTS AS PART OF A SINGLE PROJECT PACKAGE.

ANY DISCREPANCY BETWEEN THIS DRAWING, OTHER DRAWINGS FORMING PART OF THIS CONTRACT, OR THE SPECIFICATION / BILLS OF QUANTITIES MUST BE CLARIFIED BEFORE COMMENCEMENT OF ANY WORK OR ORDERING OF ANY MATERIALS.

PLEASE CONSULT THE AUTHOR OR PROJECT MANAGER SHOULD THE READER REQUIRE CLARIFICATION ON ANY PART OF THIS DRAWING.

THE COPYRIGHT OF THE DRAWING AND DESIGN IS THE PROPERTY OF THE COMPANY. THIS INFORMATION HAS BEEN ISSUED UNDER SPECIFIC TERMS FOR THIS PROJECT AND MAY ONLY BE USED AND REPRODUCED ACCORDINGLY.

NOTES

EXISTING PLINTHS TO BE REMOVED.

EXISTING FLOOR & WALLS TO BE MADE GOOD & PAINTED WITH A SUITABLE PAINT.

THE CONTRACTOR SHALL ENSURE THE DESIGN AND INSTALLATION OF ALL GAS APPLIANCES, PIPEWORK, FLUES, ETC. ARE IN COMPLIANCE WITH THE GAS SAFETY REGULATIONS, THE CLEAN AIR ACT,

AND RELEVANT BRITISH STANDARDS. ALL REDUNDANT PIPEWORK, PLANT, ACCESSORIES, CABLES, ETC TO BE


MANUFACTURER'S RECOMMENDATIONS

LEGEND:

G SERVICES DROPPING TO BELOW

SERVICES RISING TO ABOVE ---- SERVICES AT HIGH LEVEL

SERVICES AT LOW LEVEL

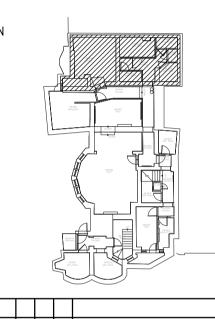

C02 27.11.20 MR RG AM Revised as Indicated
C01 02.10.20 MR SH AM Tender Issue
Rev Date By Chk Apr Comment

FRANKHAM

Frankham Consultancy Group Limited E: enquire@frankham.com www.frankham.com Irene Hous Five Arches Business Par Besselsleigh Road Wootton, Abingdon Oxfordshire OX13 6FD T: 01865 322500 Third Floor

EVENAGE OFFICE Suite 237, Second Floor Kings Court Business Centre London Road, Stevenage Hertfordshire SG1 2NG T:020 3714 7063 Baird House 15-17 St Cross Street London EC1N 8UW T: 020 7651 0790

LONDON FIRE BRIGADE Project Title:

LFB - Euston Fire Station -Heating Replacement

Drawing Title:

Basement Level Mechanical Services Proposed Boiler Room Layout

TENDER ISSUE

Drawn By: Designed By: Checked By: Approved B SH Original Issue Date: Scale @ A1: 02/10/2020 1:20

Job No/ File Ref Originator Zone Level FCG В1 227637 MB Type Discipline Number Suitability Revision DR M 5001 D2 C02