

Fig 1 - TYPICAL DETAIL 100mm TRAY SUPPORT

TENANT DOME CCTV CAMERA DOUBLE 13A IP RATED SOCKET

LEGEND

HEAT

RADIANT HEATER

DISTRIBUTION BOARD CAT 5e DATA OUTLET

FIRE ALARM SOUNDER SMOKE DETECTOR GAS CHECK METER

ELEC CHECK METER HORIZONTAL CONDUIT RUN


Fig 2 - TYPICAL DETAIL 150MM TRAY WITH DIVIDER



Fig 3 - TYPICAL DETAIL 150MM TRAY SUPPORT




Fig 4 - TYPICAL DETAIL GAS RADIANT HEATER

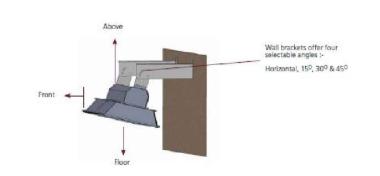

| Dimensions | | | | |
|------------------------------------|------|-------|-------------|----------|
| Model | 7/4 | 18/10 | 29/16 | 44/12+12 |
| Heat output (Kw) | 7 | 17 | 27 | 40.5 |
| No. of burners | 4 | 10 | 16 | 24 |
| Gas consumption Nat Gas (G20) m³/h | 0.77 | 1.81 | 2.87 | 4.29 |
| Gas consumption Propane (G30) m³/h | 0.59 | 1.39 | 2.2 | 3.3 |
| Dimensions | 1.57 | 1.110 | 1 - 21 - 11 | |
| Length (mm) | 580 | 1130 | 1680 | 1320 |
| Height (mm) | 378 | 378 | 378 | 615 |
| Depth (mm) | 265 | 265 | 265 | 265 |
| Weight (Kg) | 7.0 | 11.5 | 16.0 | 24.0 |

Fig 5 - TYPICAL DETAIL RADIANT HEATER SUPPORT

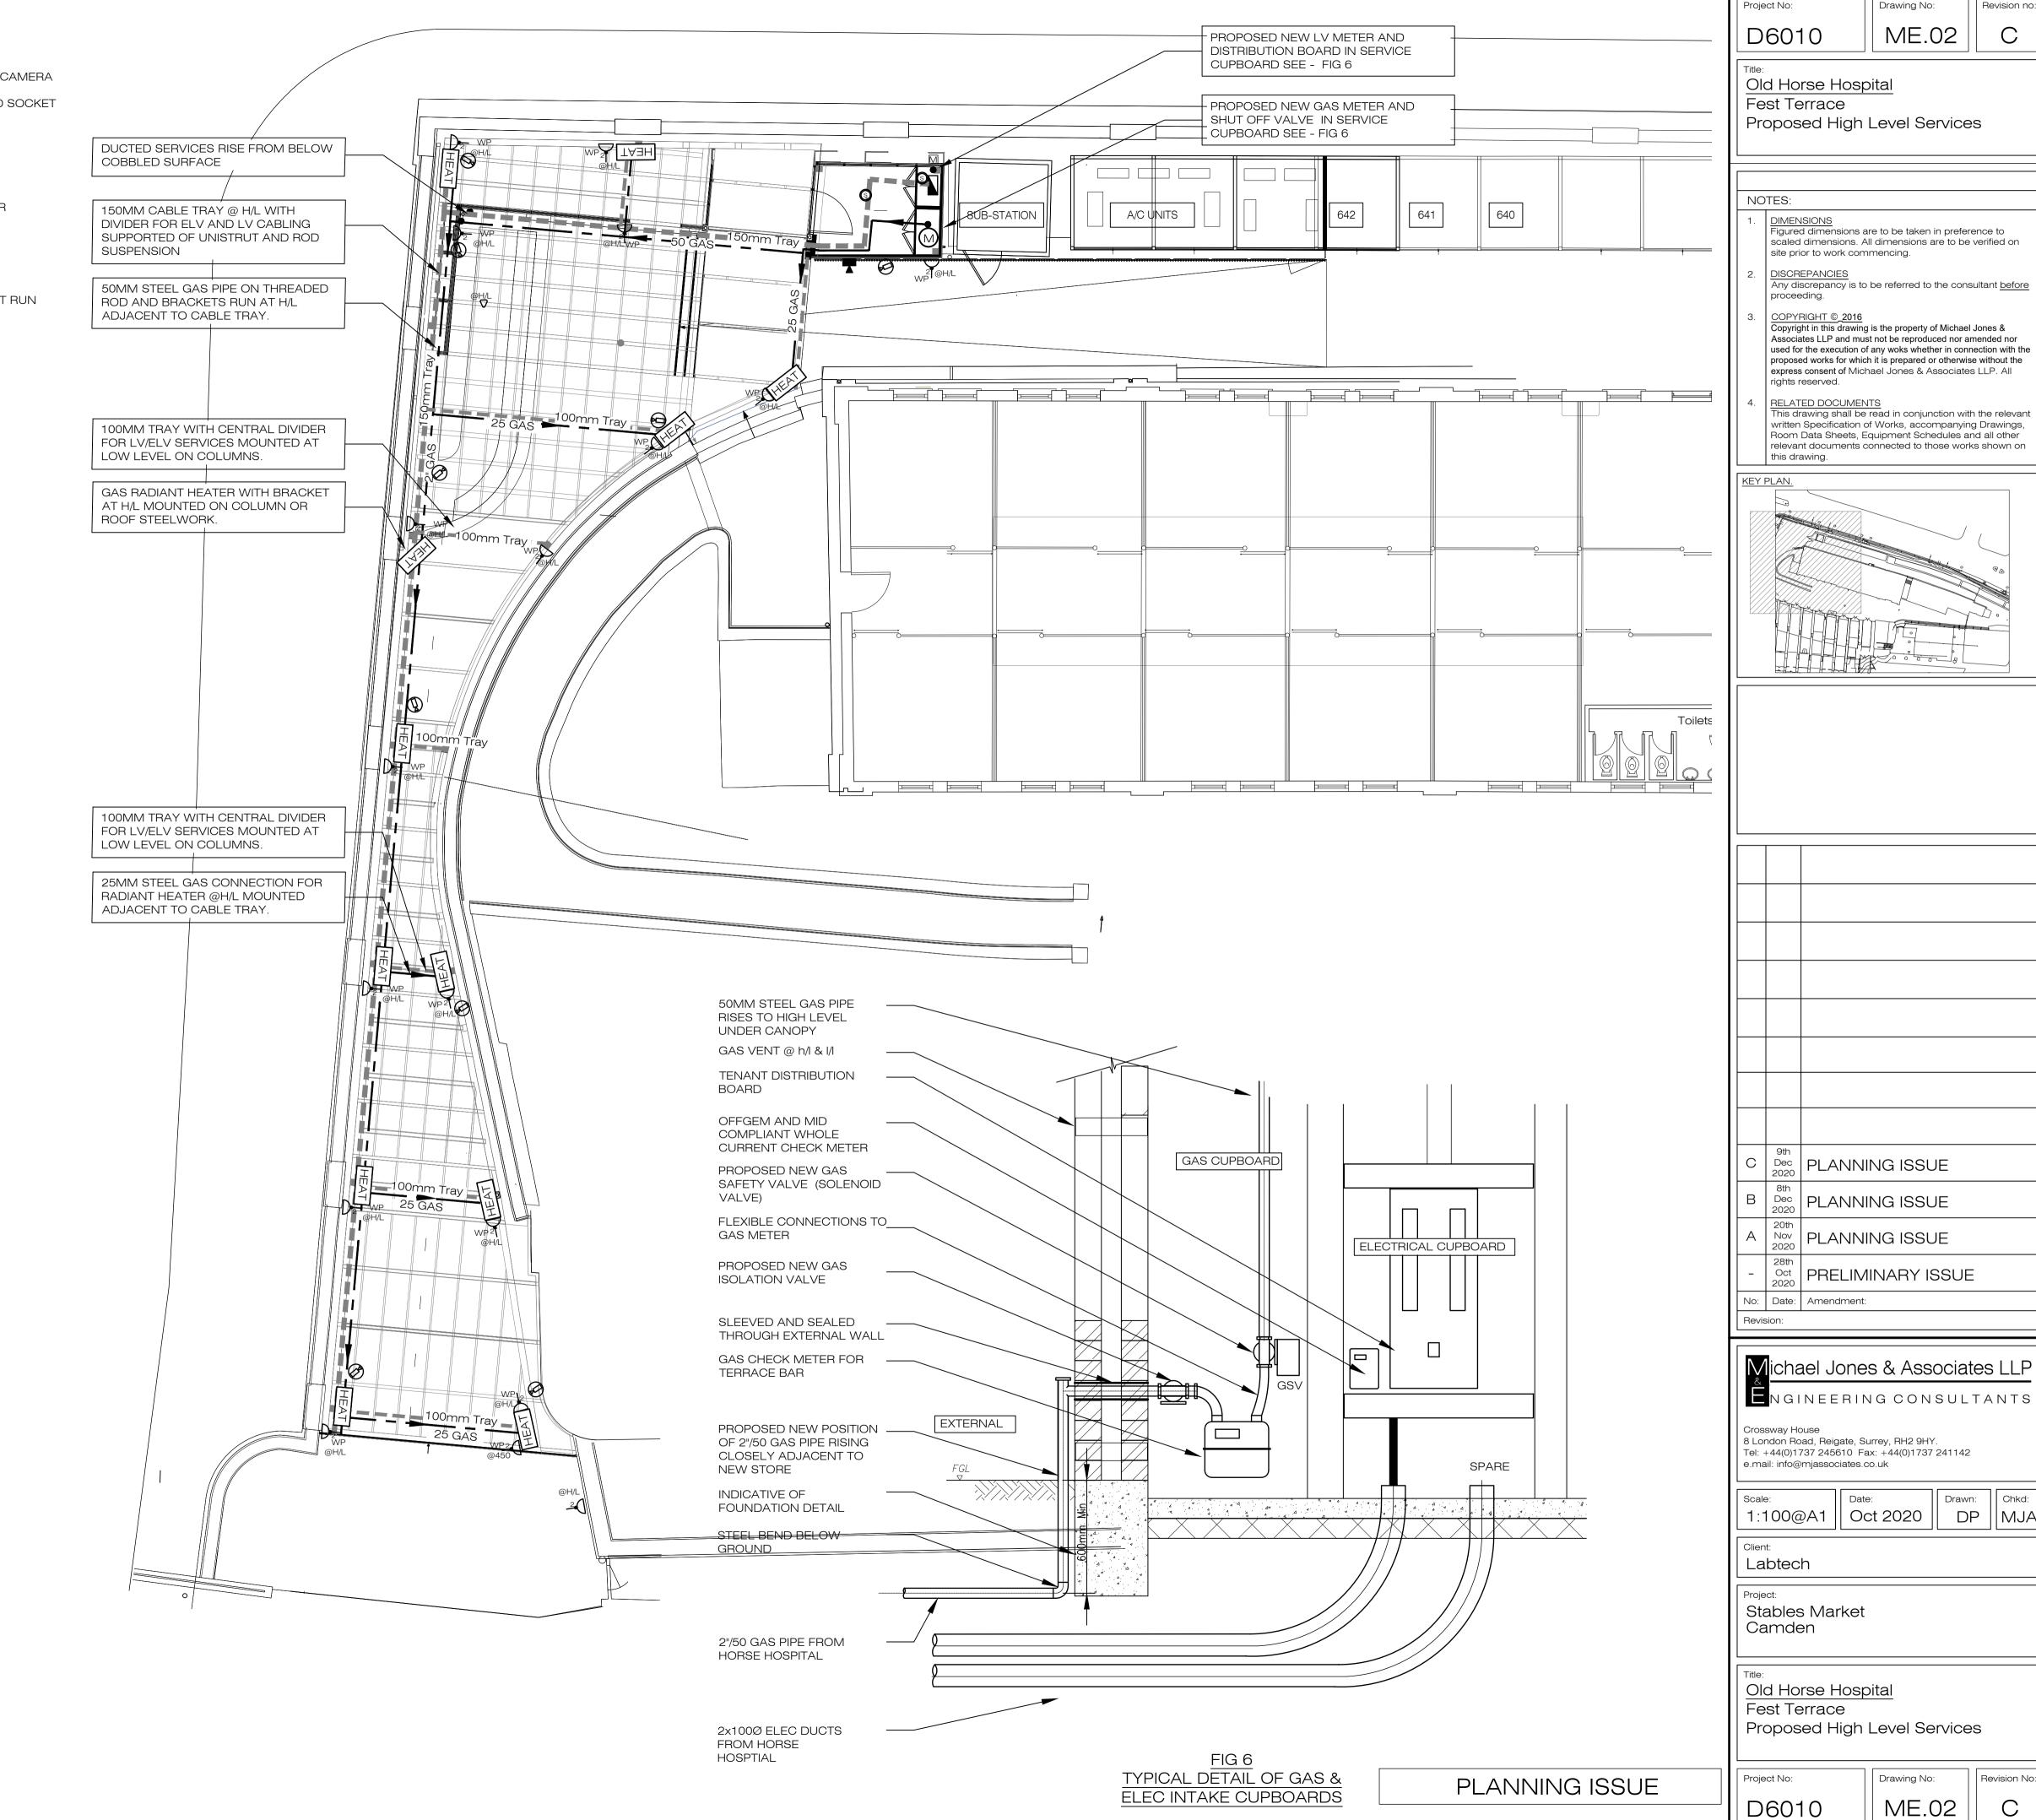

Drawing No:

DIMENSIONS
Figured dimensions are to be taken in preference to

site prior to work commencing.

rights reserved.

this drawing.

RELATED DOCUMENTS

scaled dimensions. All dimensions are to be verified on

DISCREPANCIES
Any discrepancy is to be referred to the consultant before

COPYRIGHT © 2016
Copyright in this drawing is the property of Michael Jones & Associates LLP and must not be reproduced nor amended nor

used for the execution of any woks whether in connection with the proposed works for which it is prepared or otherwise without the express consent of Michael Jones & Associates LLP. All

This drawing shall be read in conjunction with the relevant written Specification of Works, accompanying Drawings,

Room Data Sheets, Equipment Schedules and all other

relevant documents connected to those works shown on

PLANNING ISSUE

Oct PRELIMINARY ISSUE

Drawn: Chkd:

Drawing No:

ME.02

DP | MJA

ME.02