



BARR GAZETAS

KEY:


- Consented glazing
- Proposed glazed doors

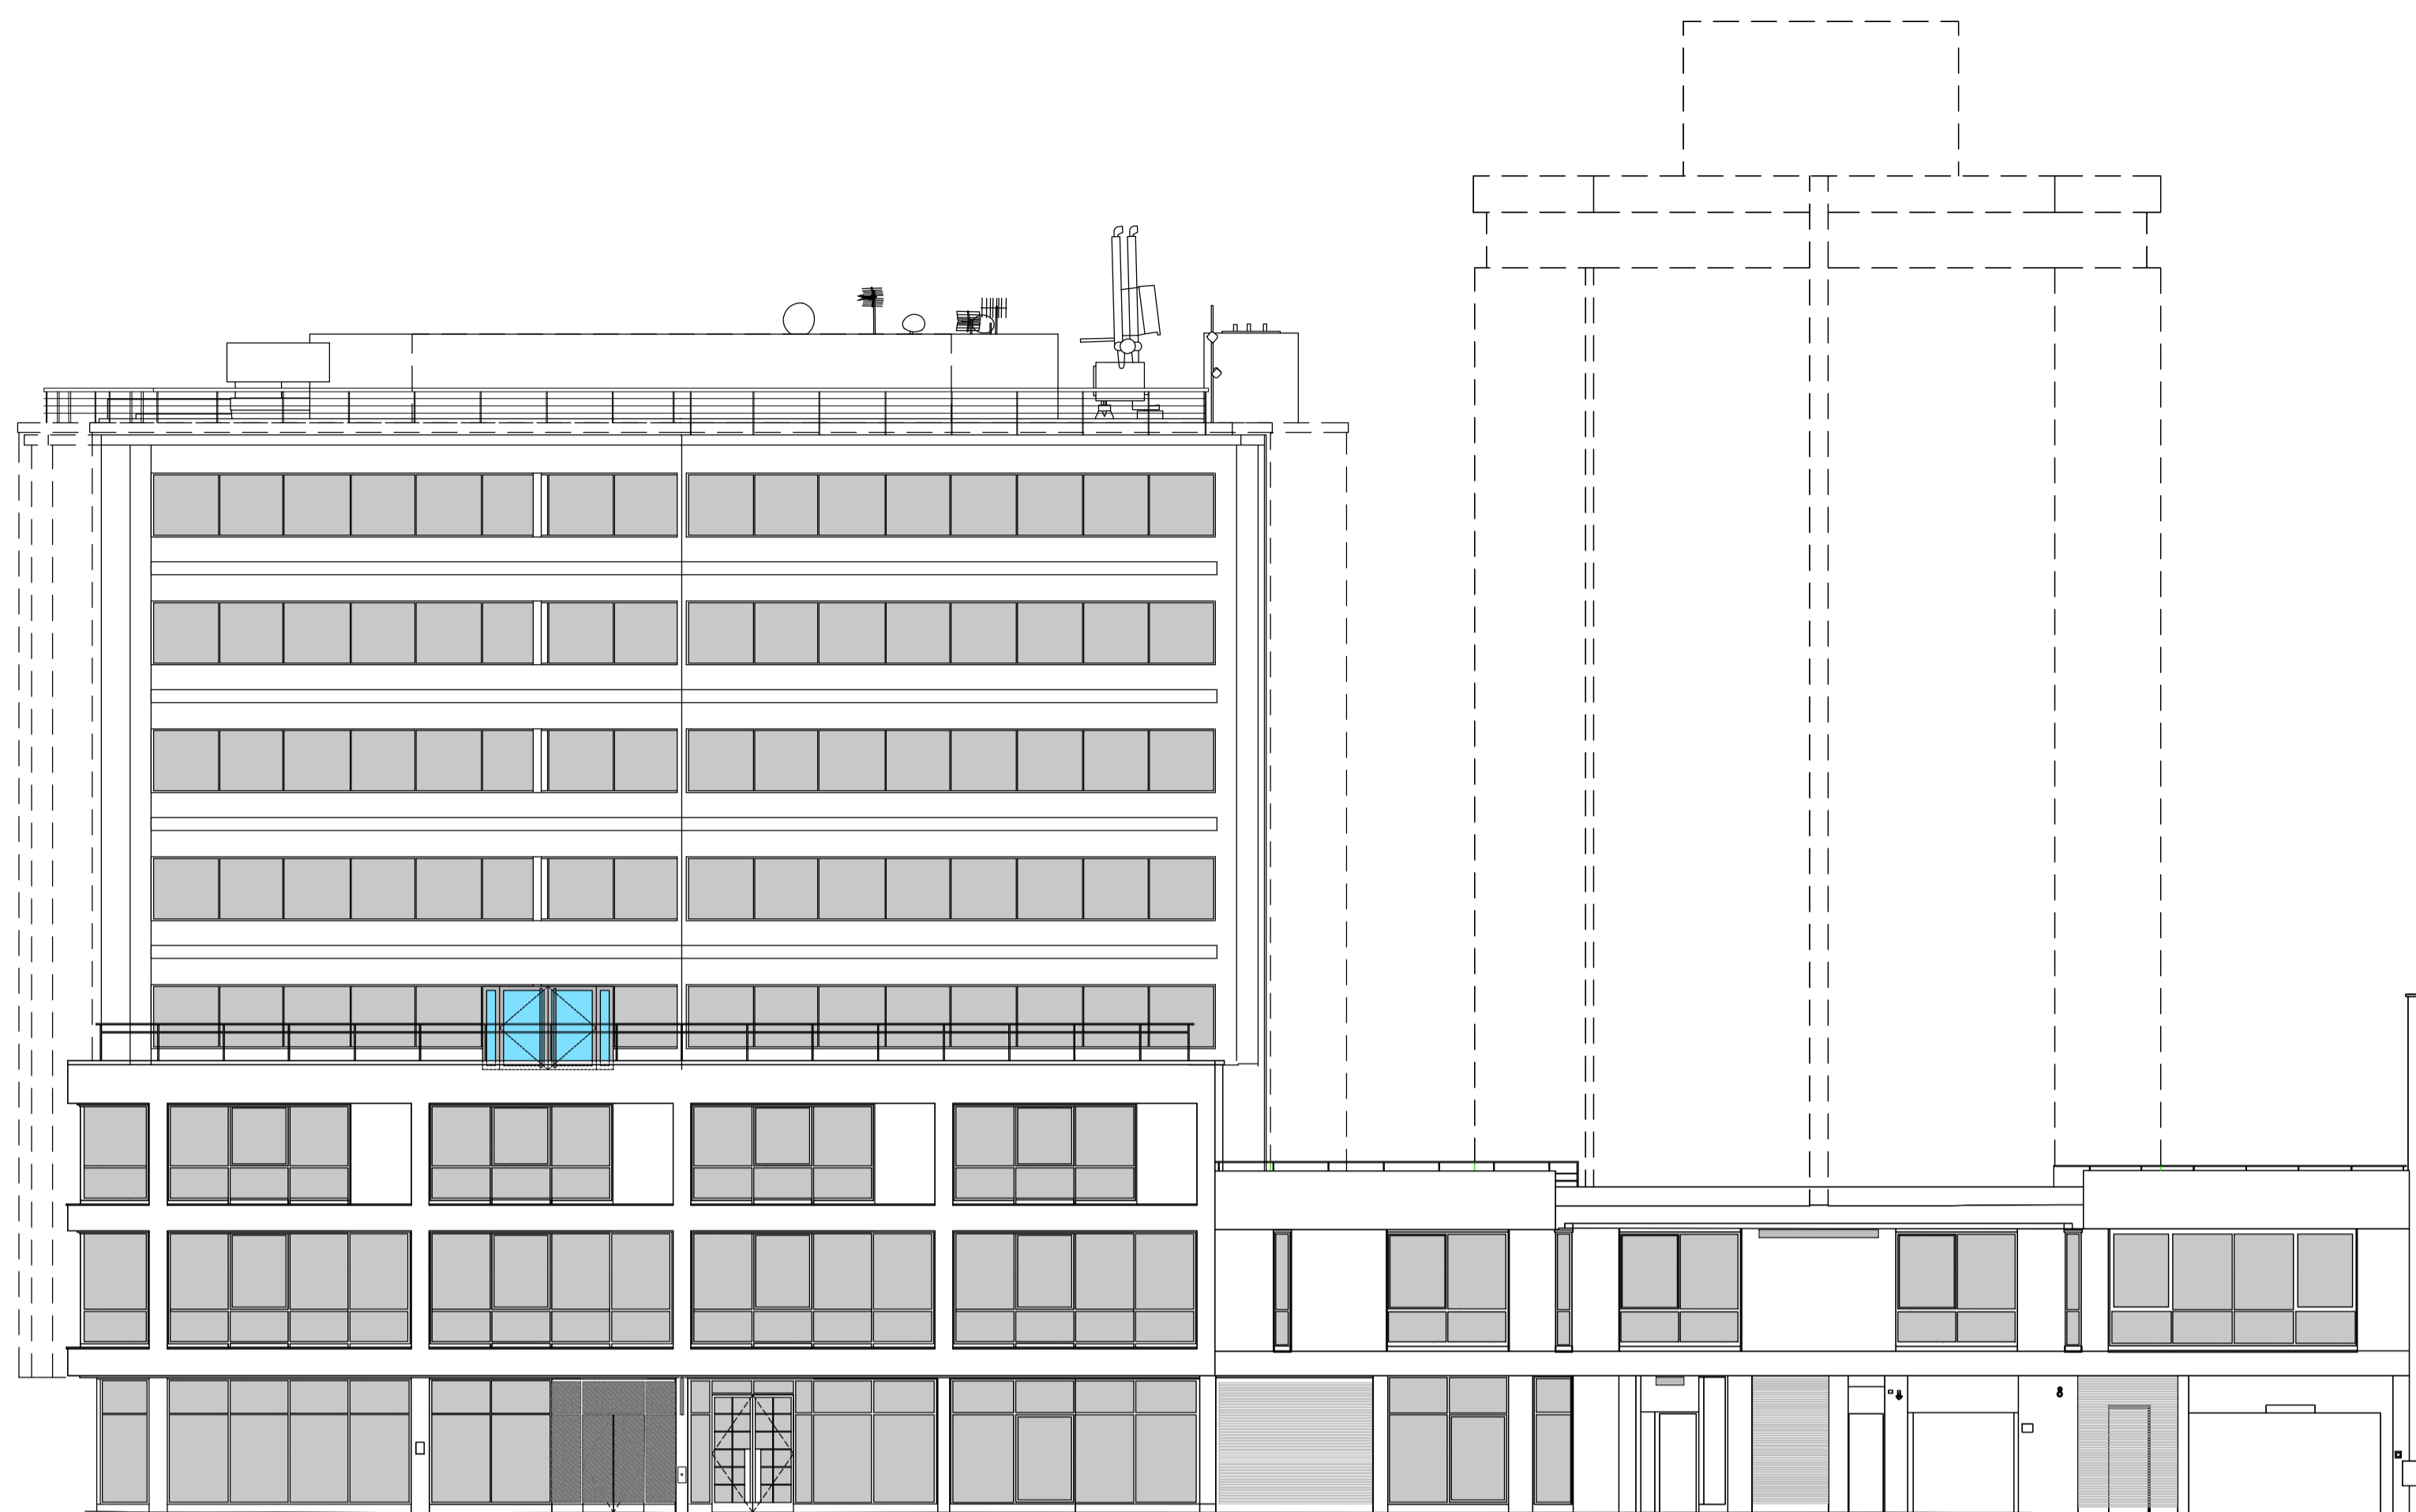

01
20.274
Proposed SE Elevation
1:100@A1, 1:200@A3

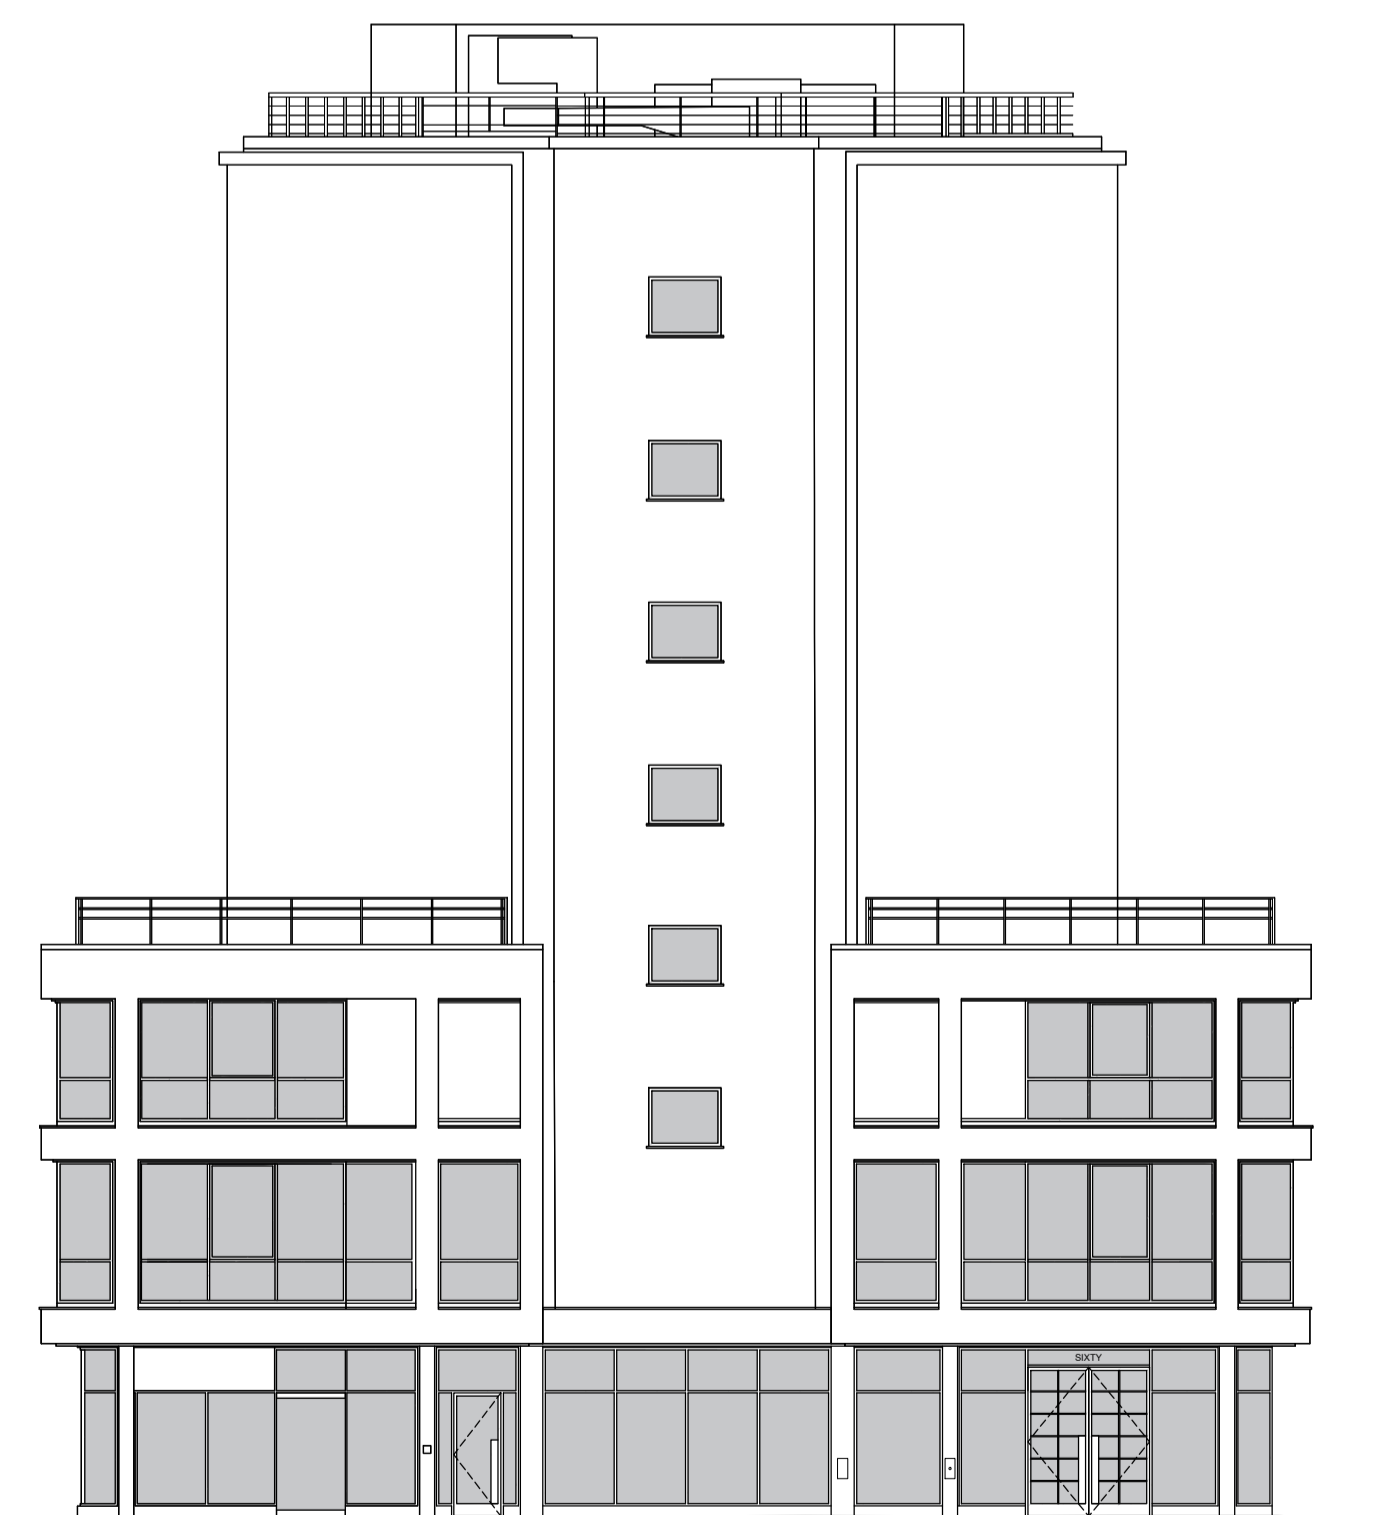


02
20.274
Proposed SW Elevation
1:100@A1, 1:200@A3

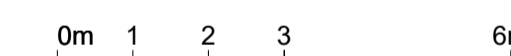

1:100

P02	Terrace door type amended	SS	16.12.20
P01	Issued for Planning	SS	19.12.19

Rev.	Description	By	Date
------	-------------	----	------

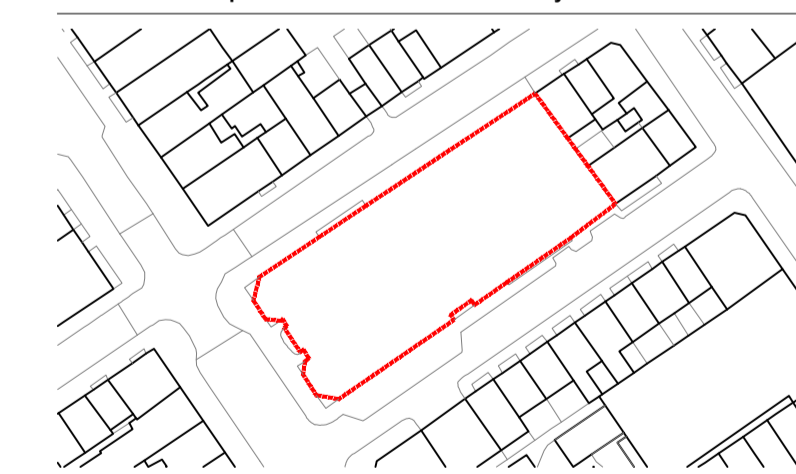

Client
F55 G Chateau SARL
Project
60 Charlotte Street
Title
Proposed Elevations - Terrace Application

Status	Purpose of issue	RIBA stage
S2	For Planning	2

Project No.	Drawn	Checked	Scale	Rev.
1926	SS	TL	1:100 @ A1 1:200 @ A3	P02

Drawing No.
1926-BG-ZZ-00-DR-A-20.274

Do not scale from this drawing. The Contractor is to take and check all dimensions on site before work commences. Discrepancies must be reported to the Architect. Subcontractors must verify all dimensions on site before making a shop drawing or commencing manufacturing. This drawing is copyright. ©

© Copyright Barr Gazetas Ltd.
A 116 Heddon Street, London, W1B 4BG
T 0207 638 5581
W www.barrgazetas.com