

NOTES

DO NOT SCALE FROM THIS DRAWING

VERIFY ALL DIMENSIONS ON SITE

DRAWINGS TO BE READ IN CONJUNCTION WITH SCHEDULE OF WORKS AND STRUCTURAL ENGINEER'S DRAWINGS AND INFORMATION

ALL DEMOLITION TO BE APPROVED BY STRUCTURAL ENGINEER PRIOR TO COMMENCEMENT

RE-ROUTING OF EXISTING AND RUNNING OF NEW PIPEWORK AND DRAINAGE TO BE TO CONTRACTOR'S DESIGN

ALL WORKS TO BE IN ACCORDANCE WITH CURRENT BUILDING REGULATIONS AND STRUCTURAL ENGINEER'S INFORMATION

DRAWINGS FOR PLANNING PURPOSES ONLY

COPYRIGHT STUDIO WERC

KEY

EXISTING WALLS

NEW WALLS

LINE OF EXISTING

STUDIO WERC
ARCHITECTS

www.studiowerc.com


info@studiowerc.com

07545374440

PROJECT	35 ACHILLES ROAD, LONDON, NW6 1DZ		
TITLE	BASEMENT PLAN		
NUMBER	2059_P3_09	REVISION	
STATUS	PROPOSED	SCALE	1:100@A3

01m2.5m5m

Ground Floor as Existing.

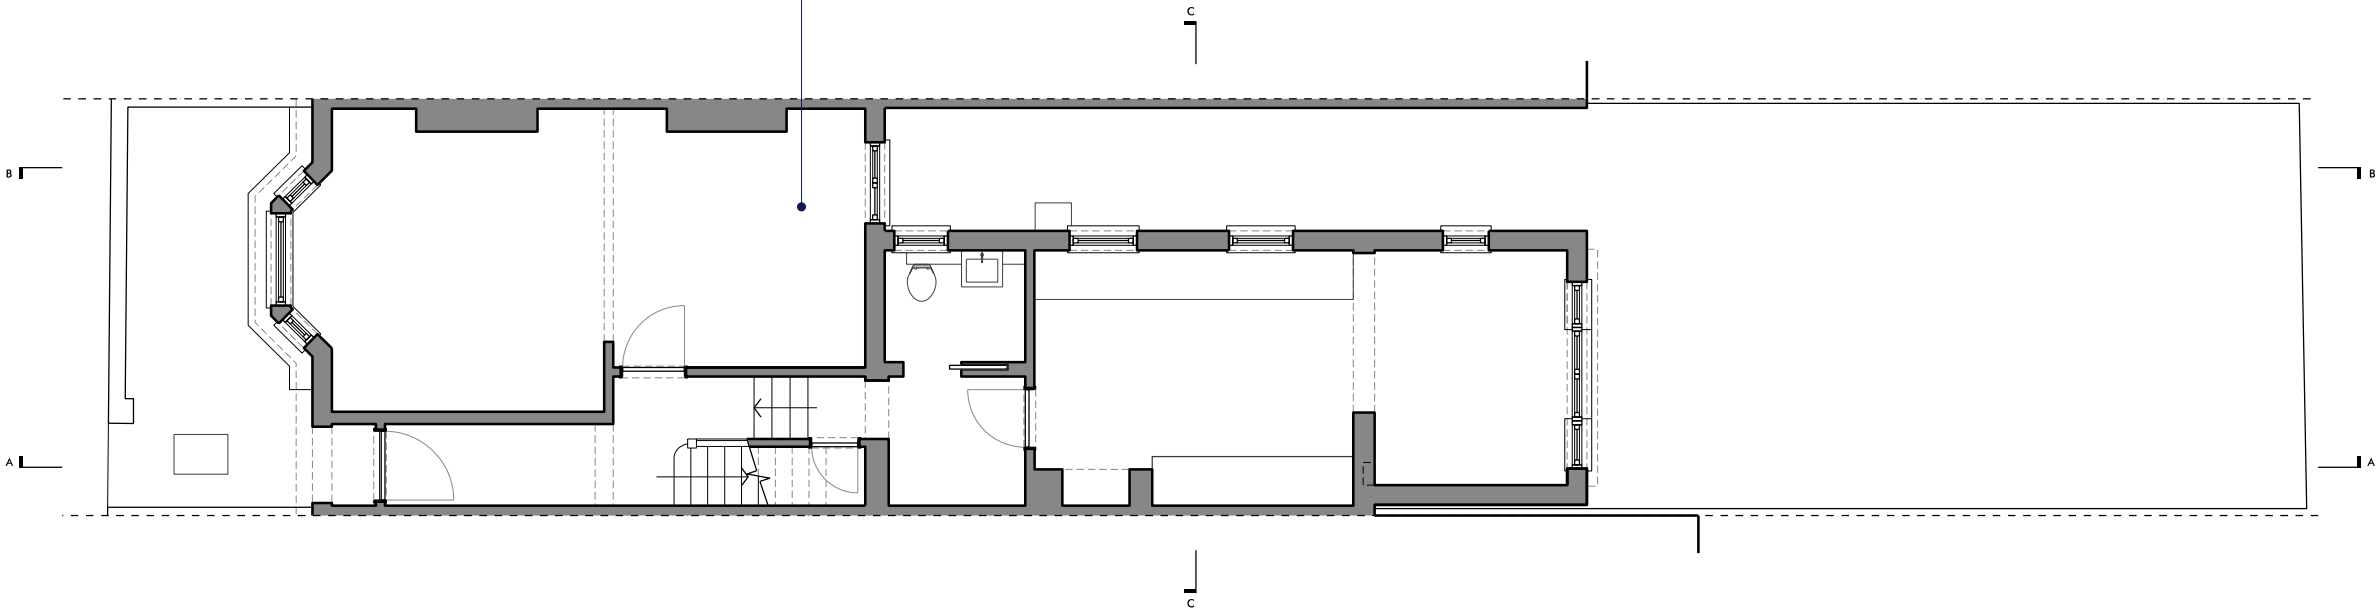

NOTES

DO NOT SCALE FROM THIS DRAWING

VERIFY ALL DIMENSIONS ON SITE

DRAWINGS TO BE READ IN CONJUNCTION WITH SCHEDULE OF WORKS AND STRUCTURAL ENGINEER'S DRAWINGS AND INFORMATION

ALL DEMOLITION TO BE APPROVED BY STRUCTURAL ENGINEER PRIOR TO COMMENCEMENT

RE-ROUTING OF EXISTING AND RUNNING OF NEW PIPEWORK AND DRAINAGE TO BE TO CONTRACTOR'S DESIGN

ALL WORKS TO BE IN ACCORDANCE WITH CURRENT BUILDING REGULATIONS AND STRUCTURAL ENGINEER'S INFORMATION

DRAWINGS FOR PLANNING PURPOSES ONLY

COPYRIGHT STUDIO WERC


KEY	
	EXISTING WALLS
	NEW WALLS
	LINE OF EXISTING



STUDIO WERC
ARCHITECTS

www.studiowerc.com info@studiowerc.com 07545374440			
PROJECT	35 ACHILLES ROAD, LONDON, NW6 1DZ		
TITLE	GROUND FLOOR PLAN		
NUMBER	2059_P3_10	REVISION	
STATUS	PROPOSED	SCALE	1:100@A3

Existing rear window adjusted in size.

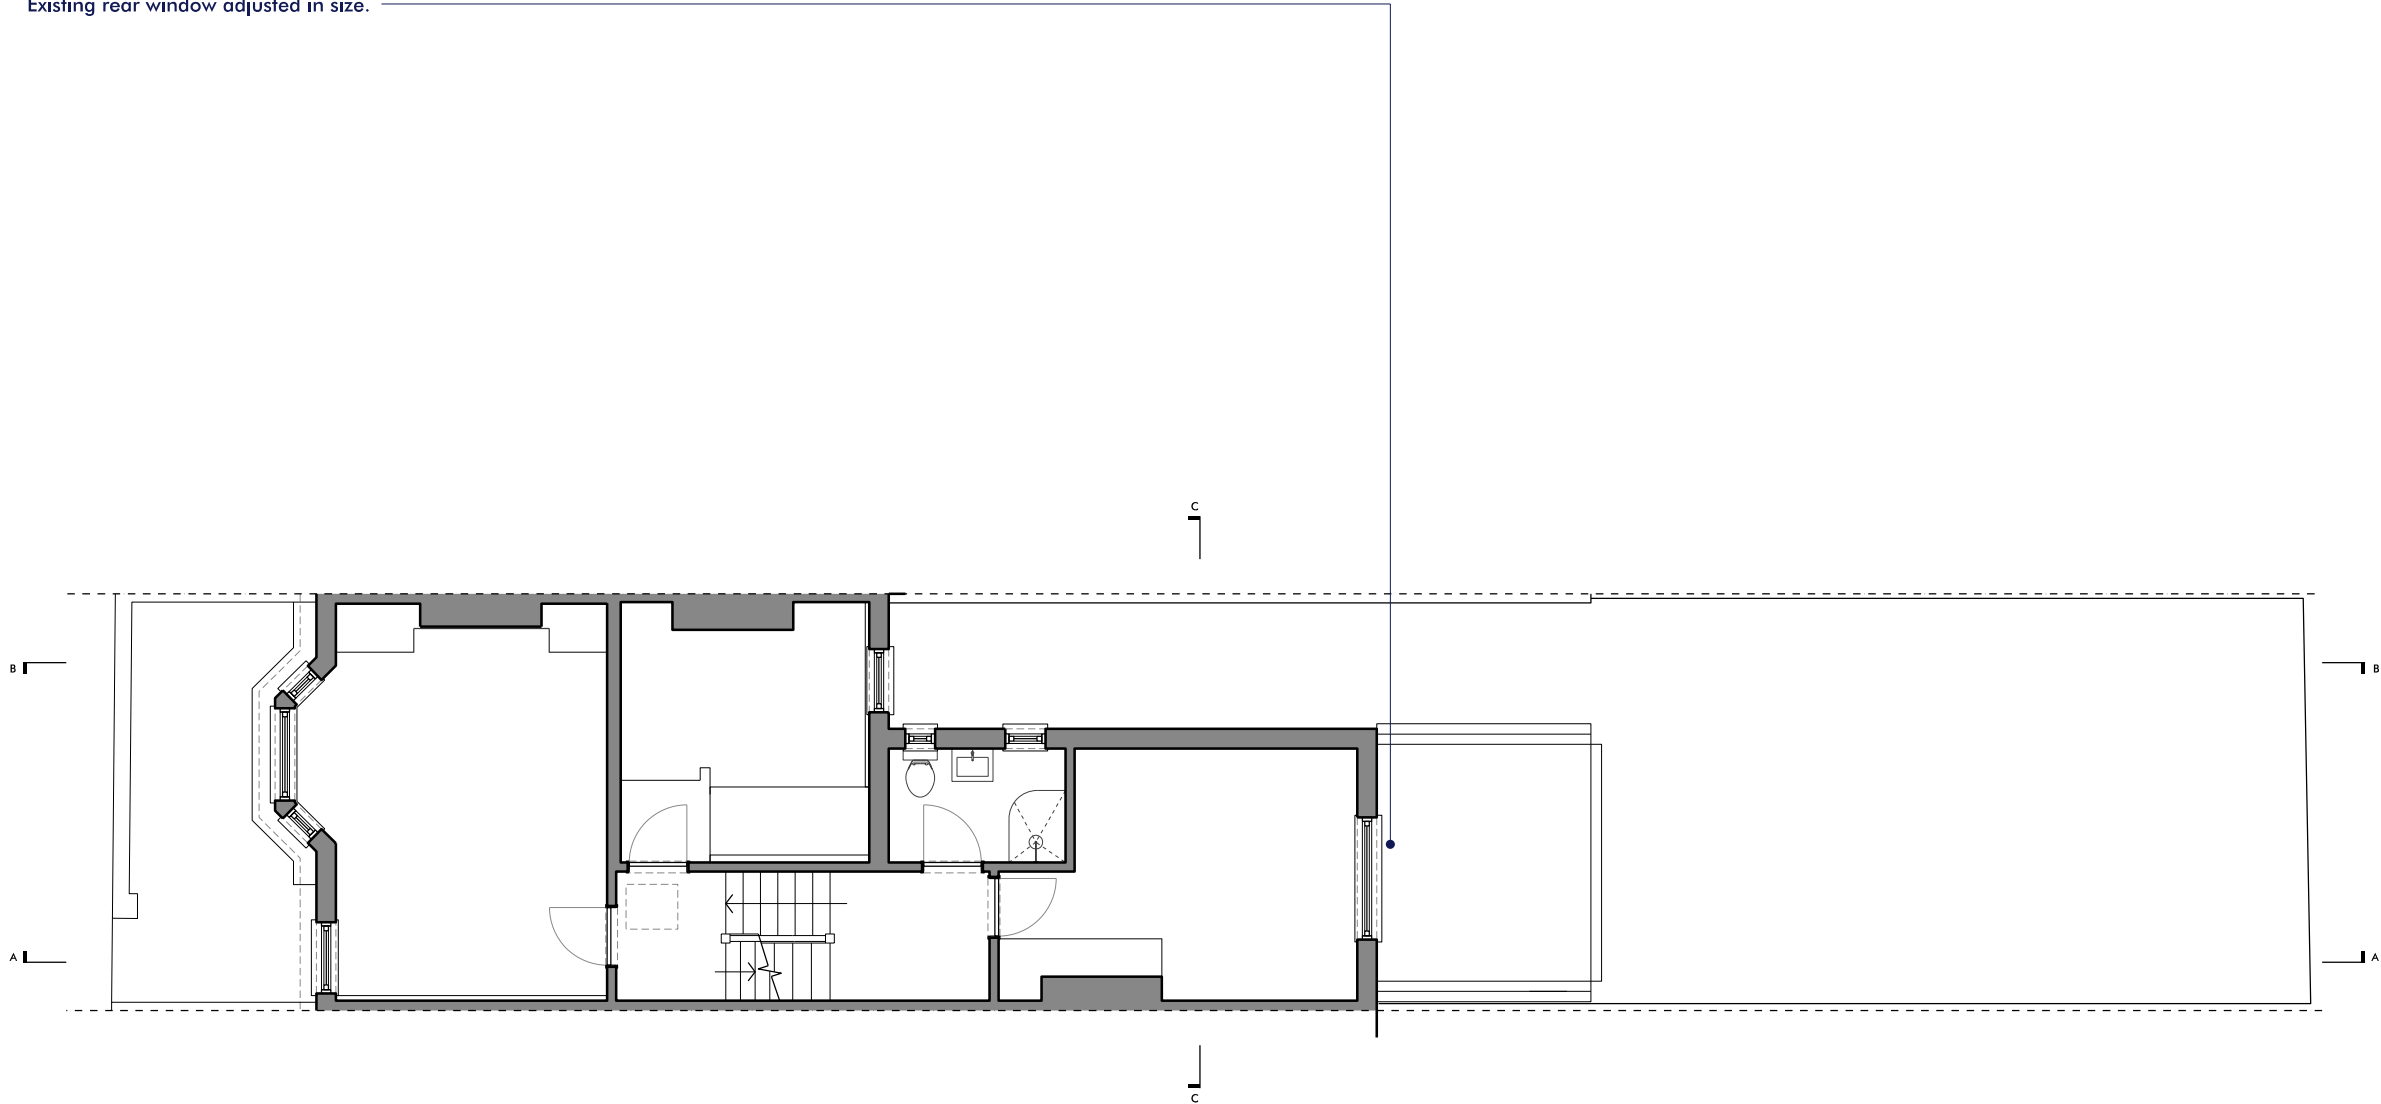

NOTES

DO NOT SCALE FROM THIS DRAWING

VERIFY ALL DIMENSIONS ON SITE

DRAWINGS TO BE READ IN CONJUNCTION WITH SCHEDULE OF WORKS AND STRUCTURAL ENGINEER'S DRAWINGS AND INFORMATION




ALL DEMOLITION TO BE APPROVED BY STRUCTURAL ENGINEER PRIOR TO COMMENCEMENT

RE-ROUTING OF EXISTING AND RUNNING OF NEW PIPEWORK AND DRAINAGE TO BE TO CONTRACTOR'S DESIGN

ALL WORKS TO BE IN ACCORDANCE WITH CURRENT BUILDING REGULATIONS AND STRUCTURAL ENGINEER'S INFORMATION

DRAWINGS FOR PLANNING PURPOSES ONLY

COPYRIGHT STUDIO WERC

KEY	
	EXISTING WALLS
	NEW WALLS
	LINE OF EXISTING





STUDIO WERC
ARCHITECTS

www.studiowerc.com info@studiowerc.com 07545374440

PROJECT	35 ACHILLES ROAD, LONDON, NW6 1DZ		
TITLE	FIRST FLOOR PLAN		
NUMBER	2059_P3_11	REVISION	
STATUS	PROPOSED	SCALE	1:100@A3


0

1m

2.5m

5m



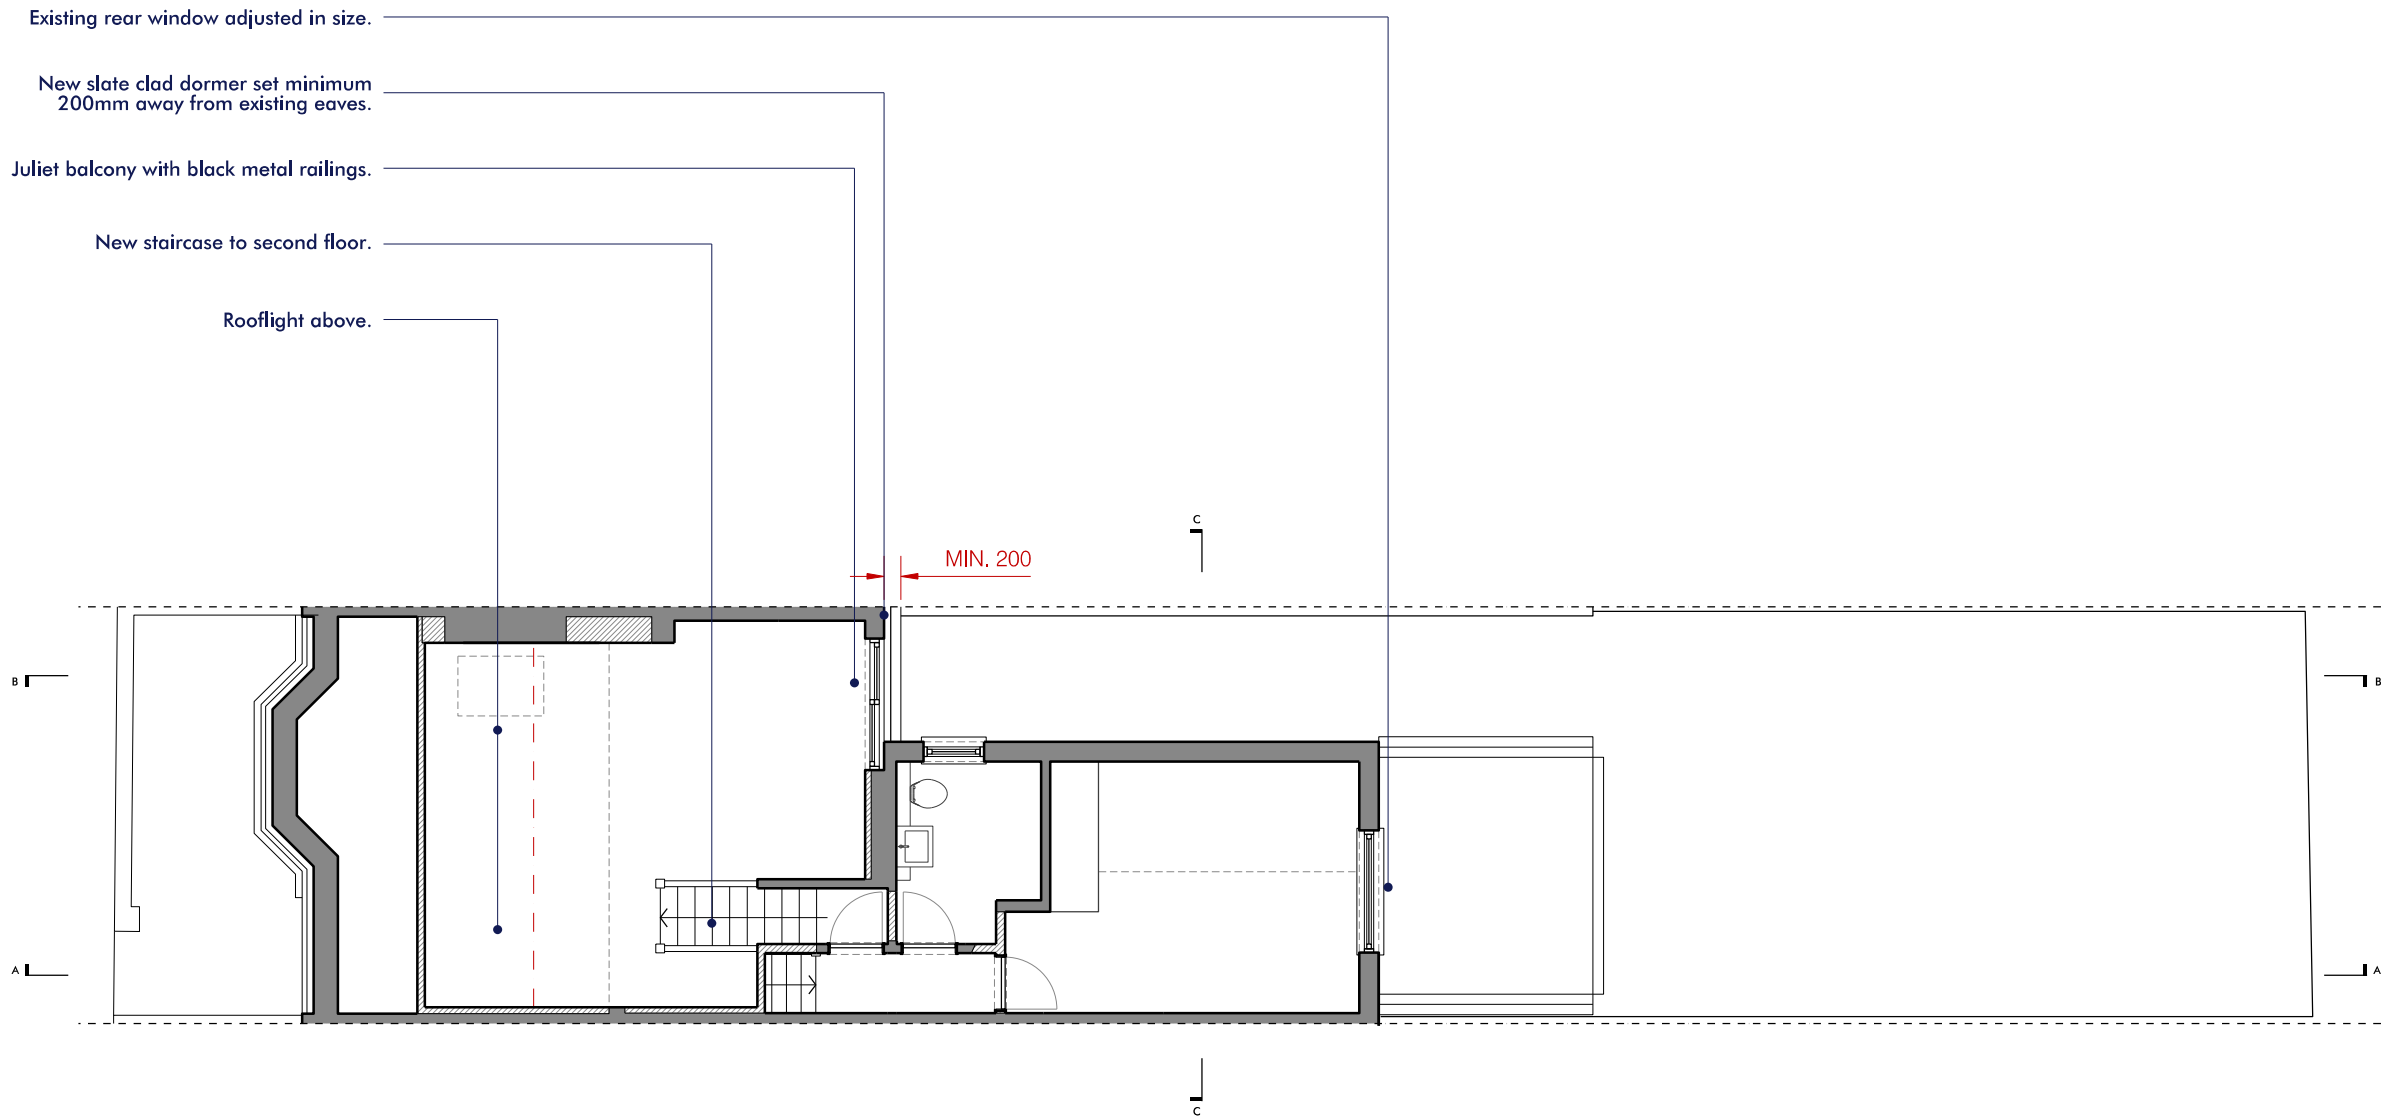

NOTES

DO NOT SCALE FROM THIS DRAWING

VERIFY ALL DIMENSIONS ON SITE

DRAWINGS TO BE READ IN CONJUNCTION WITH SCHEDULE OF WORKS AND STRUCTURAL ENGINEER'S DRAWINGS AND INFORMATION

ALL DEMOLITION TO BE APPROVED BY STRUCTURAL ENGINEER PRIOR TO COMMENCEMENT

RE-ROUTING OF EXISTING AND RUNNING OF NEW PIPEWORK AND DRAINAGE TO BE TO CONTRACTOR'S DESIGN

ALL WORKS TO BE IN ACCORDANCE WITH CURRENT BUILDING REGULATIONS AND STRUCTURAL ENGINEER'S INFORMATION

DRAWINGS FOR PLANNING PURPOSES ONLY


COPYRIGHT STUDIO WERC

KEY	
	EXISTING WALLS
	NEW WALLS
	LINE OF EXISTING



STUDIO WERC
ARCHITECTS

www.studiowerc.com info@studiowerc.com 07545374440			
PROJECT	35 ACHILLES ROAD, LONDON, NW6 1DZ		
TITLE	SECOND FLOOR PLAN		
NUMBER	2059_P3_12	REVISION	
STATUS	PROPOSED	SCALE	1:100@A3

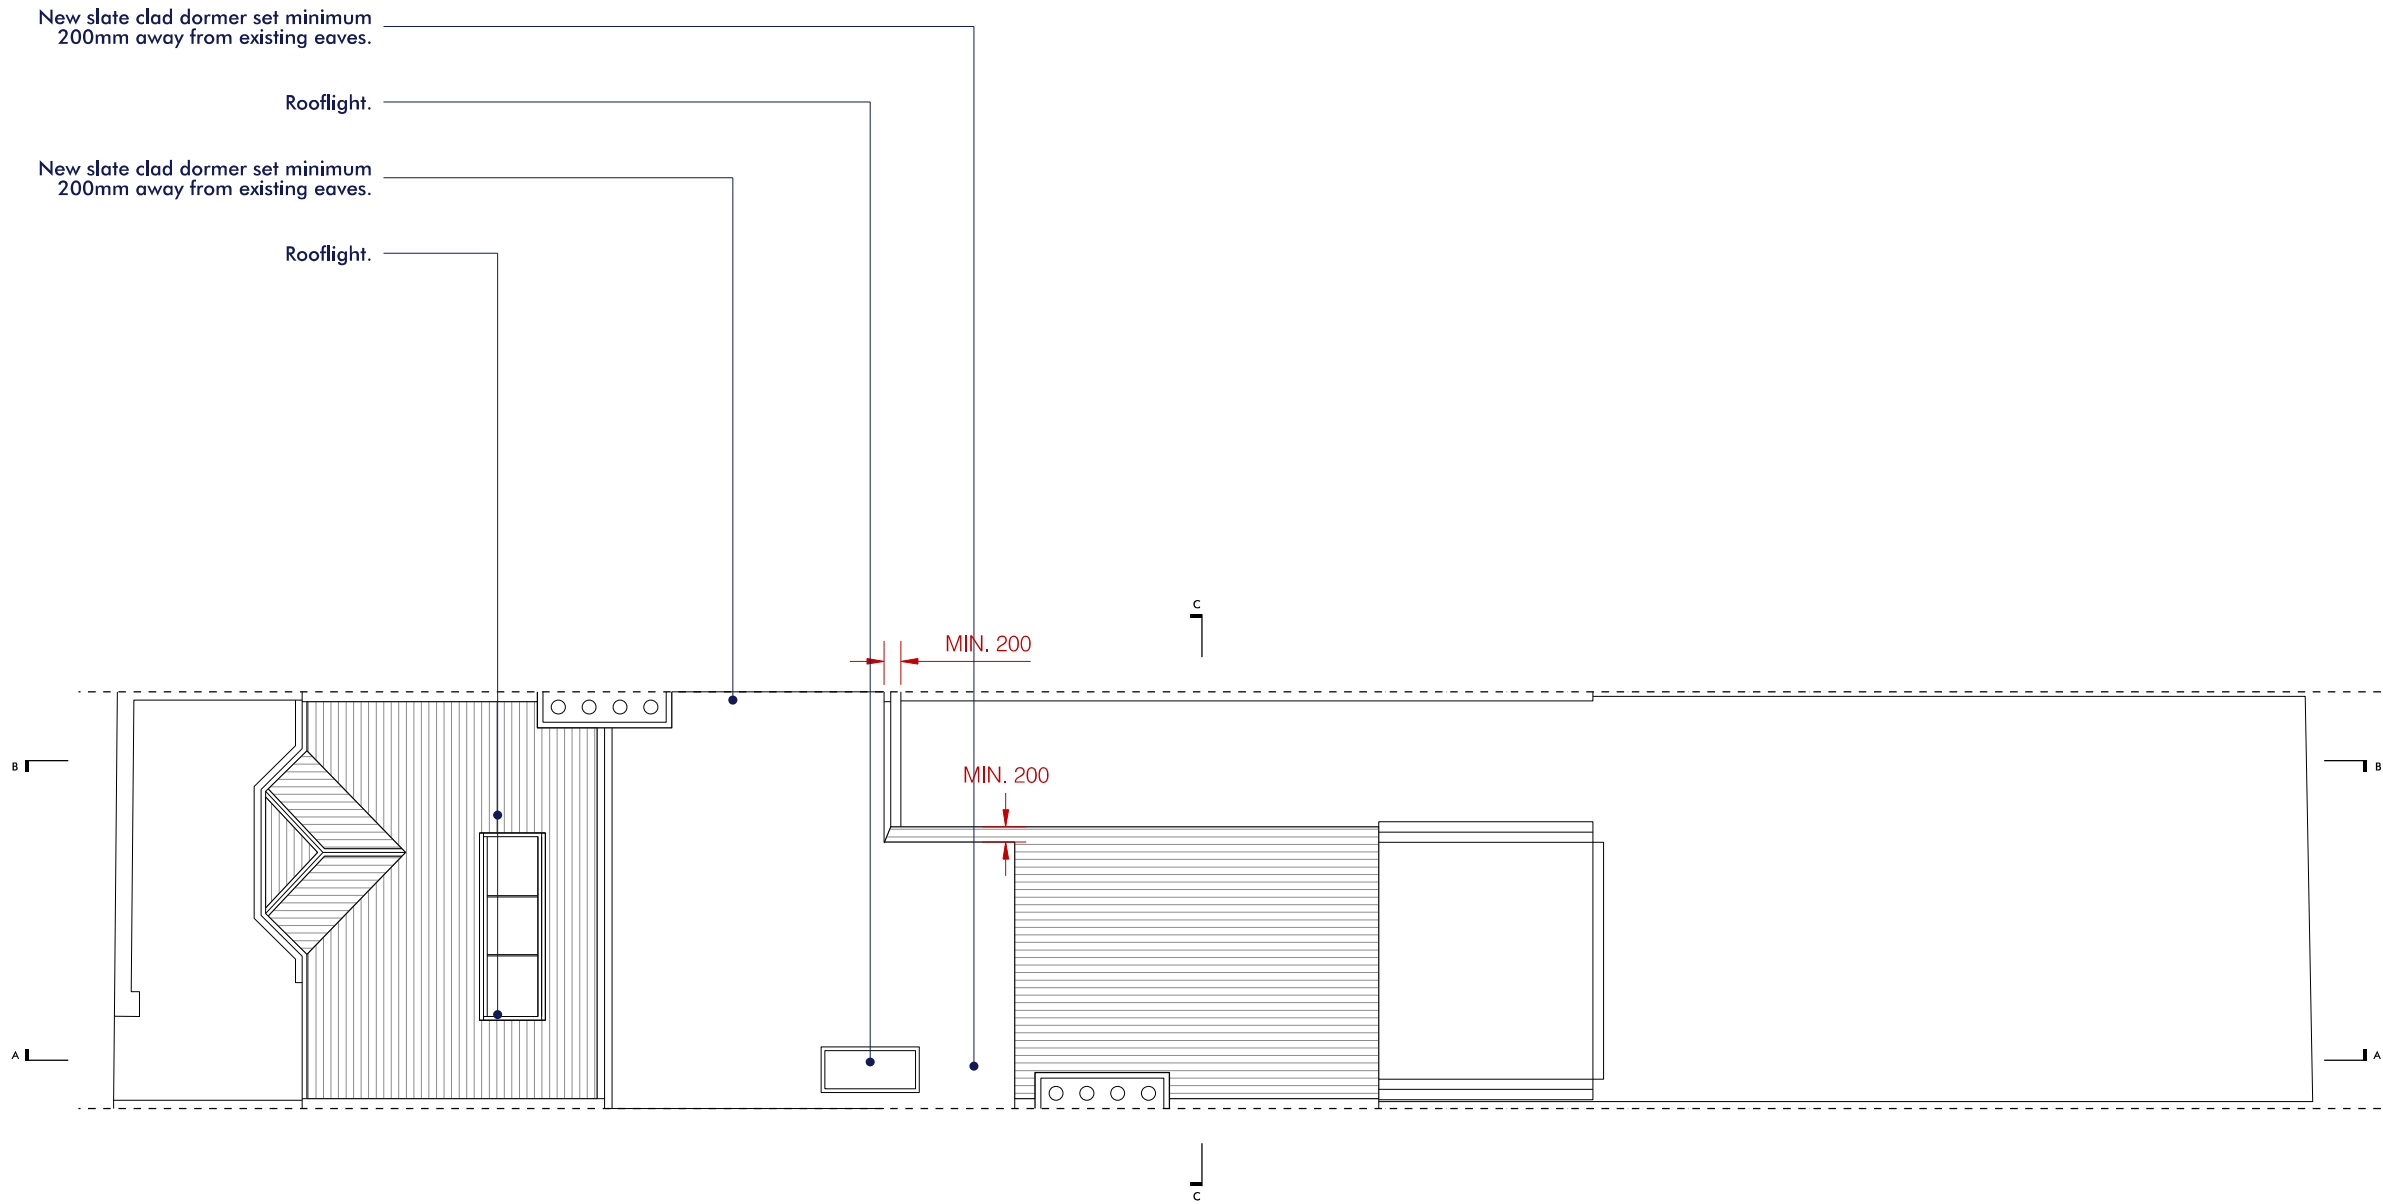

NOTES

DO NOT SCALE FROM THIS DRAWING

VERIFY ALL DIMENSIONS ON SITE

DRAWINGS TO BE READ IN CONJUNCTION WITH SCHEDULE OF WORKS AND STRUCTURAL ENGINEER'S DRAWINGS AND INFORMATION

ALL DEMOLITION TO BE APPROVED BY STRUCTURAL ENGINEER PRIOR TO COMMENCEMENT

RE-ROUTING OF EXISTING AND RUNNING OF NEW PIPEWORK AND DRAINAGE TO BE TO CONTRACTOR'S DESIGN

ALL WORKS TO BE IN ACCORDANCE WITH CURRENT BUILDING REGULATIONS AND STRUCTURAL ENGINEER'S INFORMATION

DRAWINGS FOR PLANNING PURPOSES ONLY

COPYRIGHT STUDIO WERC

KEY	
	EXISTING WALLS
	NEW WALLS
	LINE OF EXISTING




STUDIO WERC
ARCHITECTS

www.studiowerc.com info@studiowerc.com 07545374440			
PROJECT	35 ACHILLES ROAD, LONDON, NW6 1DZ		
TITLE	ROOF PLAN		
NUMBER	2059_P3_13	REVISION	
STATUS	PROPOSED	SCALE	1:100@A3

New slate clad dormer set minimum
200mm away from existing eaves.

Rooflight.

New staircase to second floor.

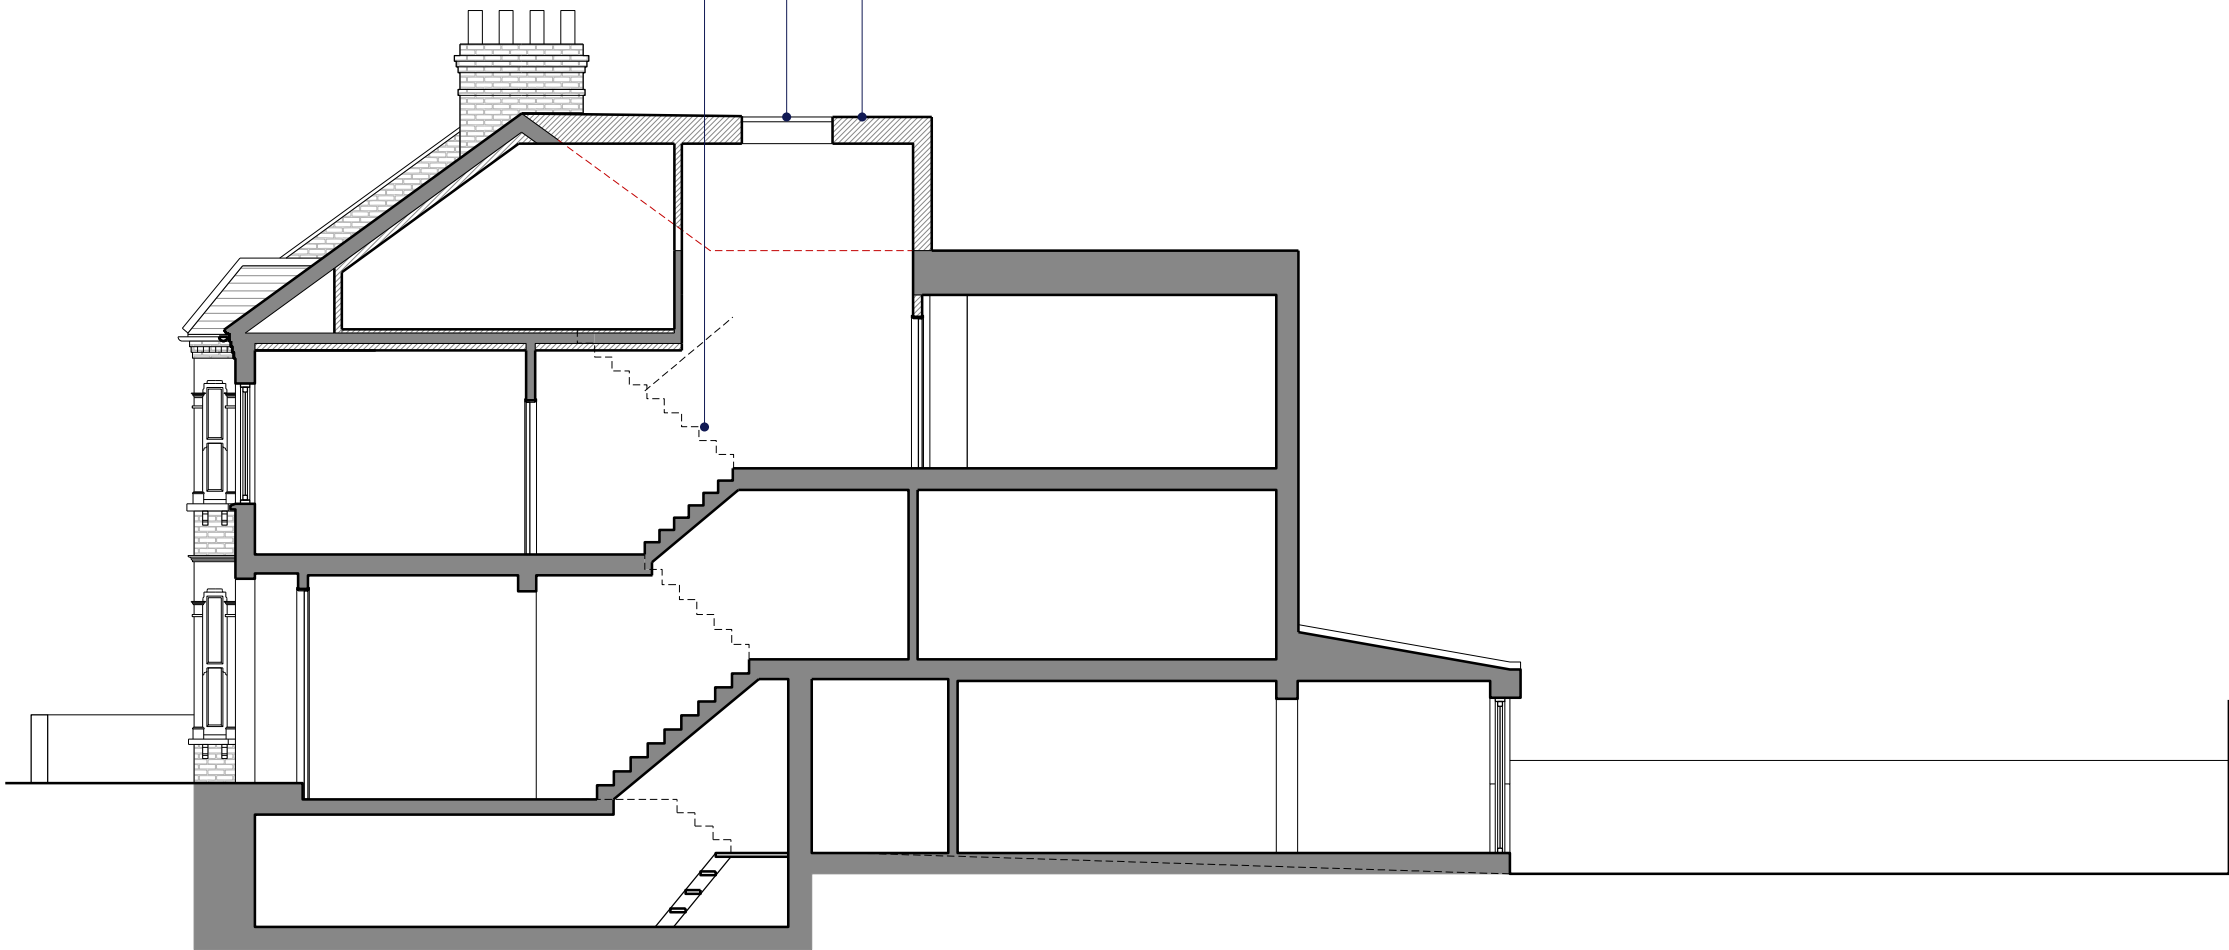

NOTES

DO NOT SCALE FROM THIS DRAWING

VERIFY ALL DIMENSIONS ON SITE

DRAWINGS TO BE READ IN CONJUNCTION WITH SCHEDULE OF WORKS AND STRUCTURAL ENGINEER'S DRAWINGS AND INFORMATION




ALL DEMOLITION TO BE APPROVED BY STRUCTURAL ENGINEER PRIOR TO COMMENCEMENT

RE-ROUTING OF EXISTING AND RUNNING OF NEW PIPEWORK AND DRAINAGE TO BE TO CONTRACTOR'S DESIGN

ALL WORKS TO BE IN ACCORDANCE WITH CURRENT BUILDING REGULATIONS AND STRUCTURAL ENGINEER'S INFORMATION

DRAWINGS FOR PLANNING PURPOSES ONLY

COPYRIGHT STUDIO WERC

KEY	
	EXISTING WALLS
	NEW WALLS
	LINE OF EXISTING



STUDIO WERC
ARCHITECTS

www.studiowerc.com info@studiowerc.com 07545374440			
PROJECT	35 ACHILLES ROAD, LONDON, NW6 1DZ		
TITLE	SECTION AA		
NUMBER	2059_P3_20	REVISION	
STATUS	PROPOSED	SCALE	1:100@A3
			

Juliet balcony with black metal railings.

New slate clad dormer set minimum 200mm away from existing eaves.



NOTES

DO NOT SCALE FROM THIS DRAWING

VERIFY ALL DIMENSIONS ON SITE

DRAWINGS TO BE READ IN CONJUNCTION WITH SCHEDULE OF WORKS AND STRUCTURAL ENGINEER'S DRAWINGS AND INFORMATION




ALL DEMOLITION TO BE APPROVED BY STRUCTURAL ENGINEER PRIOR TO COMMENCEMENT

RE-ROUTING OF EXISTING AND RUNNING OF NEW PIPEWORK AND DRAINAGE TO BE TO CONTRACTOR'S DESIGN

ALL WORKS TO BE IN ACCORDANCE WITH CURRENT BUILDING REGULATIONS AND STRUCTURAL ENGINEER'S INFORMATION

DRAWINGS FOR PLANNING PURPOSES ONLY

COPYRIGHT STUDIO WERC


KEY	
	EXISTING WALLS
	NEW WALLS
	LINE OF EXISTING



www.studiowerc.com info@studiowerc.com 07545374440			
PROJECT	35 ACHILLES ROAD, LONDON, NW6 1DZ		
TITLE	SECTION BB		
NUMBER	2059_P3_21	REVISION	
STATUS	PROPOSED	SCALE	1:100@A3
			

New slate clad dormer set minimum 200mm away from existing eaves.

Juliet balcony with black metal railings.

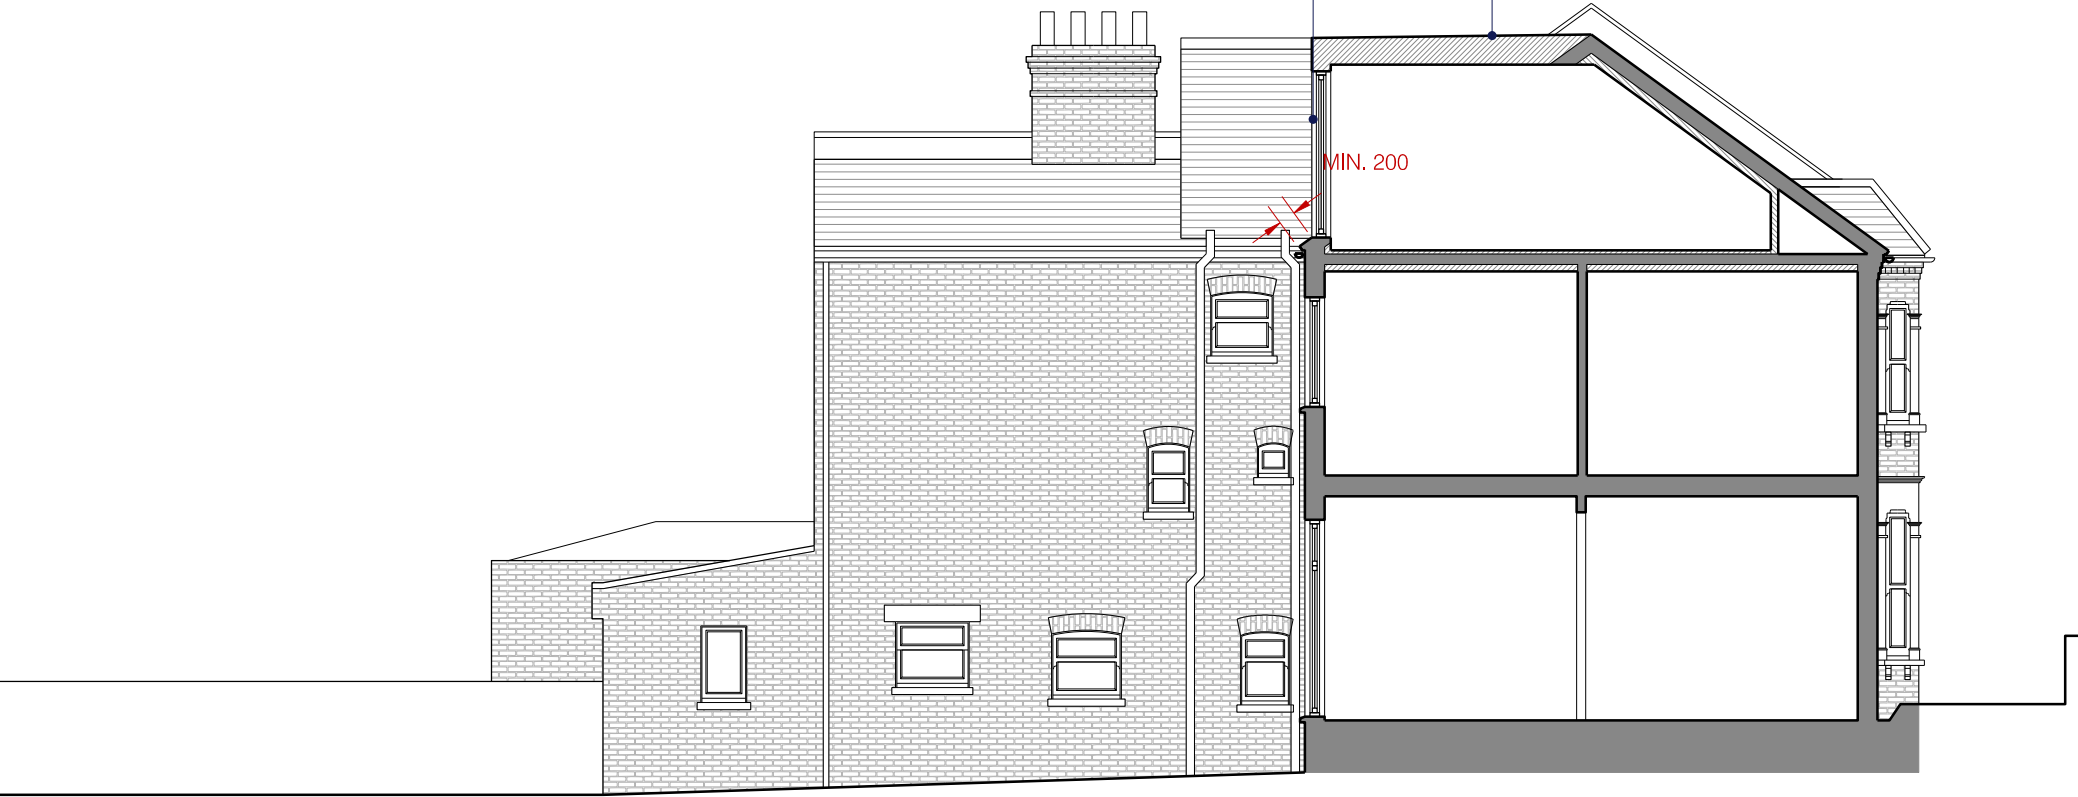

NOTES

DO NOT SCALE FROM THIS DRAWING

VERIFY ALL DIMENSIONS ON SITE

DRAWINGS TO BE READ IN CONJUNCTION WITH SCHEDULE OF WORKS AND STRUCTURAL ENGINEER'S DRAWINGS AND INFORMATION




ALL DEMOLITION TO BE APPROVED BY STRUCTURAL ENGINEER PRIOR TO COMMENCEMENT

RE-ROUTING OF EXISTING AND RUNNING OF NEW PIPEWORK AND DRAINAGE TO BE TO CONTRACTOR'S DESIGN

ALL WORKS TO BE IN ACCORDANCE WITH CURRENT BUILDING REGULATIONS AND STRUCTURAL ENGINEER'S INFORMATION

DRAWINGS FOR PLANNING PURPOSES ONLY

COPYRIGHT STUDIO WERC

KEY	
	EXISTING WALLS
	NEW WALLS
	LINE OF EXISTING





STUDIO WERC
ARCHITECTS

www.studiowerc.com info@studiowerc.com 07545374440

PROJECT	35 ACHILLES ROAD, LONDON, NW6 1DZ		
TITLE	SECTION CC		
NUMBER	2059_P3_22	REVISION	
STATUS	PROPOSED	SCALE	1:100@A3

0

1m

2.5m

5m

Rooflight.



NOTES

DO NOT SCALE FROM THIS DRAWING

VERIFY ALL DIMENSIONS ON SITE

DRAWINGS TO BE READ IN CONJUNCTION WITH SCHEDULE OF WORKS AND STRUCTURAL ENGINEER'S DRAWINGS AND INFORMATION




ALL DEMOLITION TO BE APPROVED BY STRUCTURAL ENGINEER PRIOR TO COMMENCEMENT

RE-ROUTING OF EXISTING AND RUNNING OF NEW PIPEWORK AND DRAINAGE TO BE TO CONTRACTOR'S DESIGN

ALL WORKS TO BE IN ACCORDANCE WITH CURRENT BUILDING REGULATIONS AND STRUCTURAL ENGINEER'S INFORMATION

DRAWINGS FOR PLANNING PURPOSES ONLY

COPYRIGHT STUDIO WERC

KEY	
	EXISTING WALLS
	NEW WALLS
	LINE OF EXISTING




STUDIO WERC
ARCHITECTS

www.studiowerc.com info@studiowerc.com 07545374440			
PROJECT	35 ACHILLES ROAD, LONDON, NW6 1DZ		
TITLE	FRONT ELEVATION		
NUMBER	2059_P3_30	REVISION	
STATUS	PROPOSED	SCALE	1:100@A3
			

Juliet balcony with black metal railings.

New slate clad dormer set minimum 200mm away from existing eaves.

Existing rear window adjusted in size.

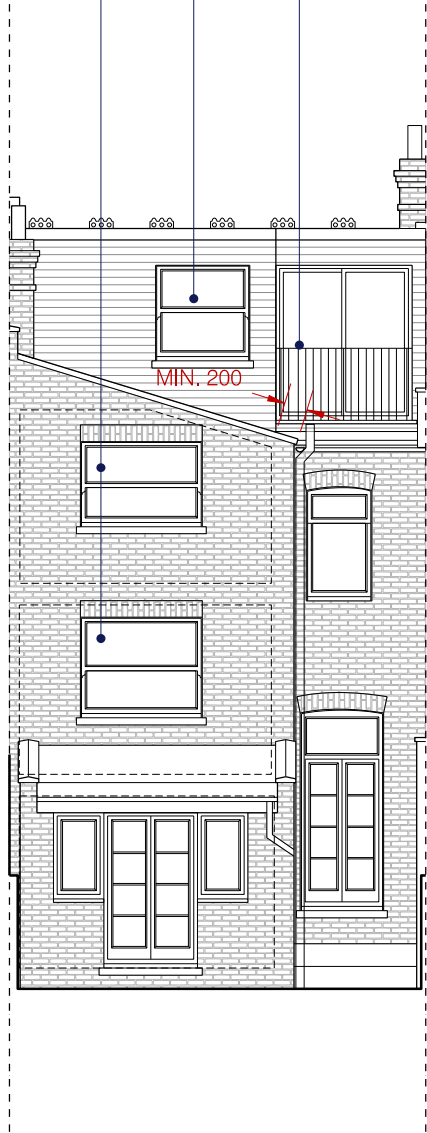

NOTES

DO NOT SCALE FROM THIS DRAWING

VERIFY ALL DIMENSIONS ON SITE

DRAWINGS TO BE READ IN CONJUNCTION WITH SCHEDULE OF WORKS AND STRUCTURAL ENGINEER'S DRAWINGS AND INFORMATION




ALL DEMOLITION TO BE APPROVED BY STRUCTURAL ENGINEER PRIOR TO COMMENCEMENT

RE-ROUTING OF EXISTING AND RUNNING OF NEW PIPEWORK AND DRAINAGE TO BE TO CONTRACTOR'S DESIGN

ALL WORKS TO BE IN ACCORDANCE WITH CURRENT BUILDING REGULATIONS AND STRUCTURAL ENGINEER'S INFORMATION

DRAWINGS FOR PLANNING PURPOSES ONLY


COPYRIGHT STUDIO WERC

KEY	
	EXISTING WALLS
	NEW WALLS
	LINE OF EXISTING



STUDIO WERC
ARCHITECTS

www.studiowerc.com info@studiowerc.com 07545374440			
PROJECT	35 ACHILLES ROAD, LONDON, NW6 1DZ		
TITLE	REAR ELEVATION		
NUMBER	2059_P3_31	REVISION	
STATUS	PROPOSED	SCALE	1:100@A3
			

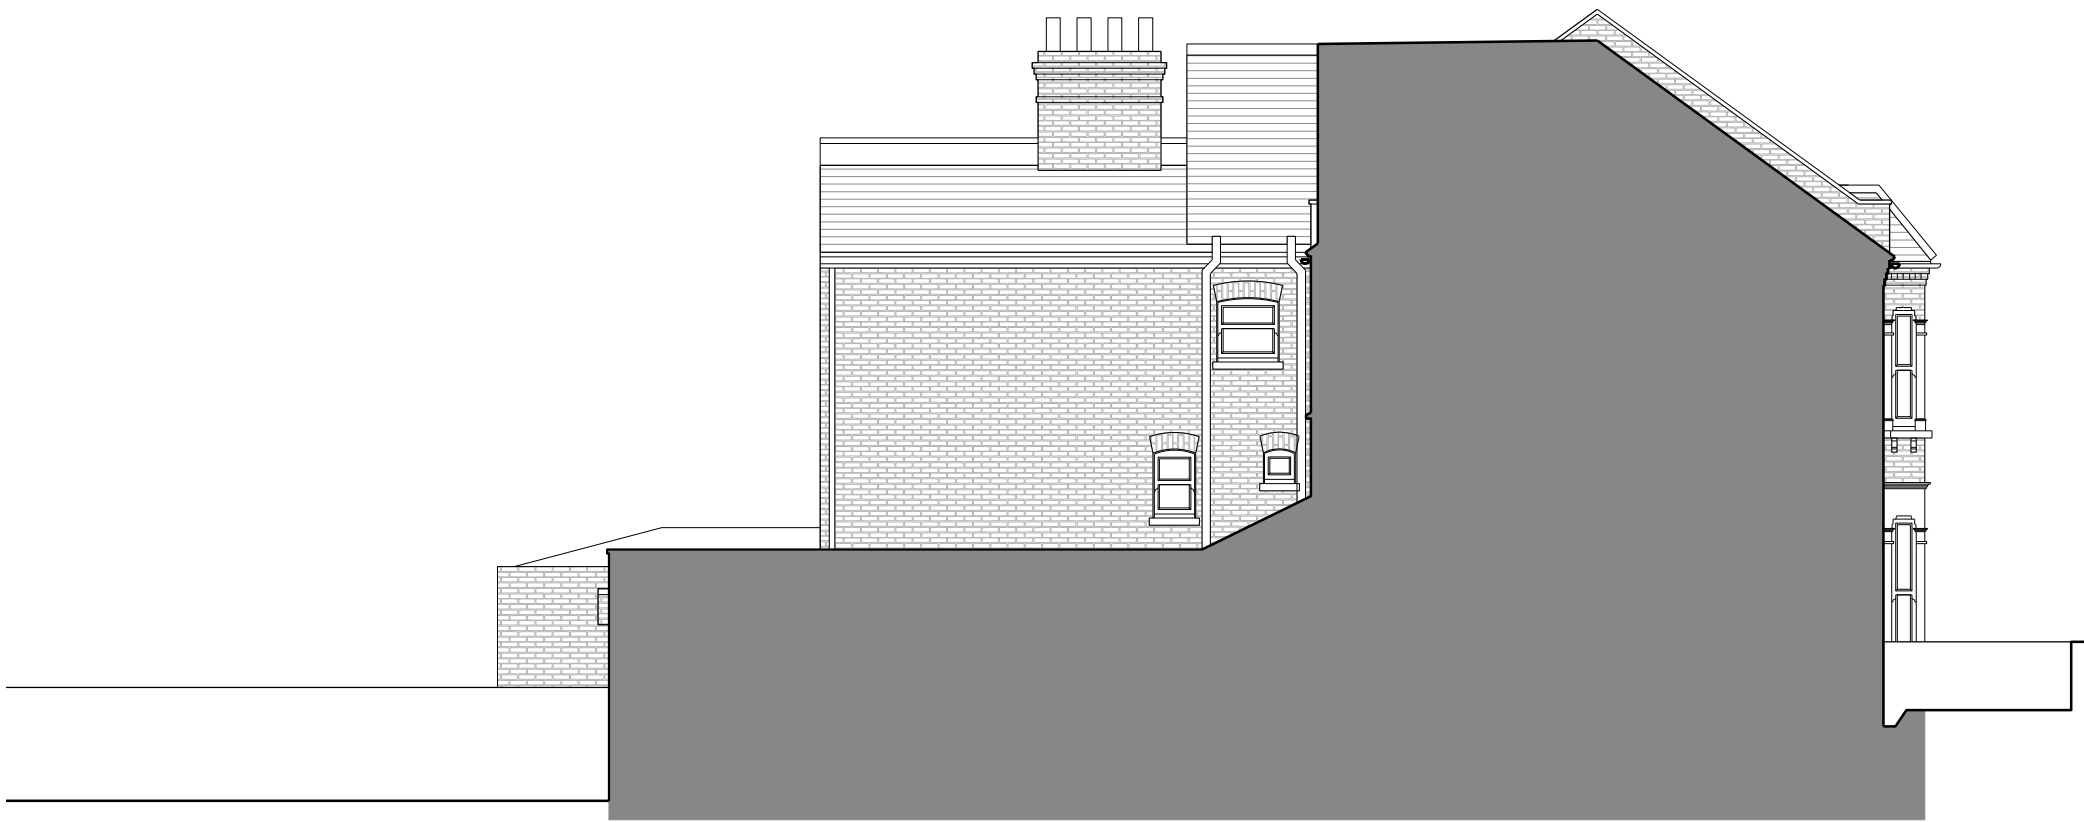

NOTES

DO NOT SCALE FROM THIS DRAWING

VERIFY ALL DIMENSIONS ON SITE

DRAWINGS TO BE READ IN CONJUNCTION WITH SCHEDULE OF WORKS AND STRUCTURAL ENGINEER'S DRAWINGS AND INFORMATION




ALL DEMOLITION TO BE APPROVED BY STRUCTURAL ENGINEER PRIOR TO COMMENCEMENT

RE-ROUTING OF EXISTING AND RUNNING OF NEW PIPEWORK AND DRAINAGE TO BE TO CONTRACTOR'S DESIGN

ALL WORKS TO BE IN ACCORDANCE WITH CURRENT BUILDING REGULATIONS AND STRUCTURAL ENGINEER'S INFORMATION

DRAWINGS FOR PLANNING PURPOSES ONLY

COPYRIGHT STUDIO WERC

KEY	
	EXISTING WALLS
	NEW WALLS
	LINE OF EXISTING



STUDIO WERC
ARCHITECTS

www.studiowerc.com info@studiowerc.com 07545374440

PROJECT 35 ACHILLES ROAD, LONDON, NW6 1DZ

TITLE SIDE ELEVATION

NUMBER	2059_P3_32	REVISION	
--------	------------	----------	--

STATUS	PROPOSED	SCALE	1:100@A3
--------	----------	-------	----------

