

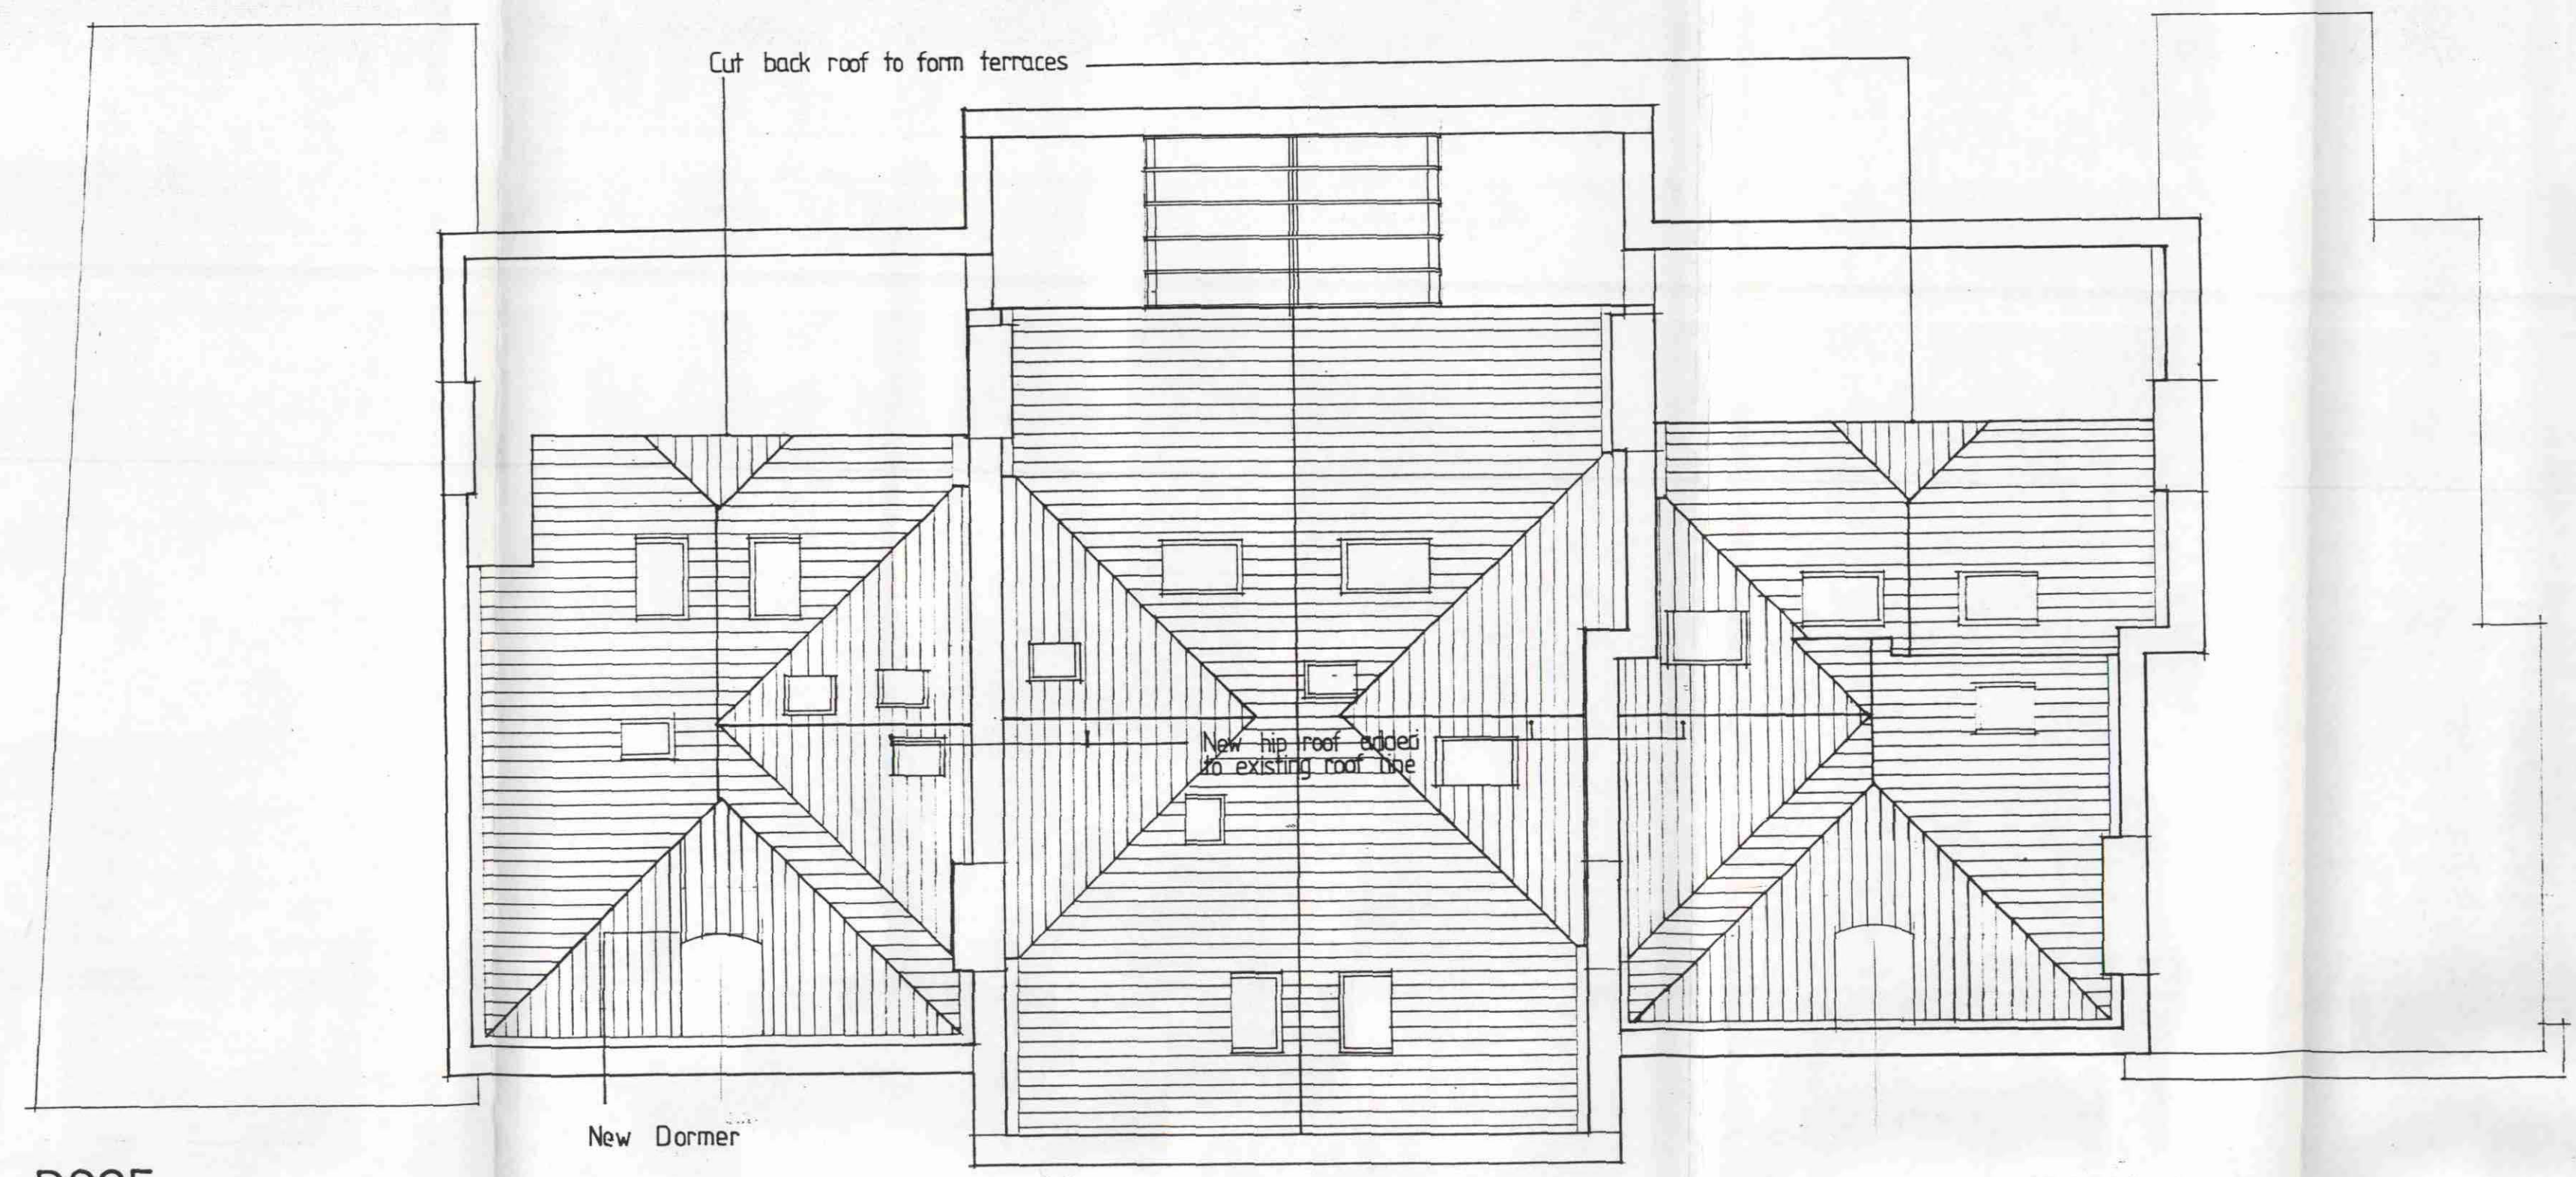


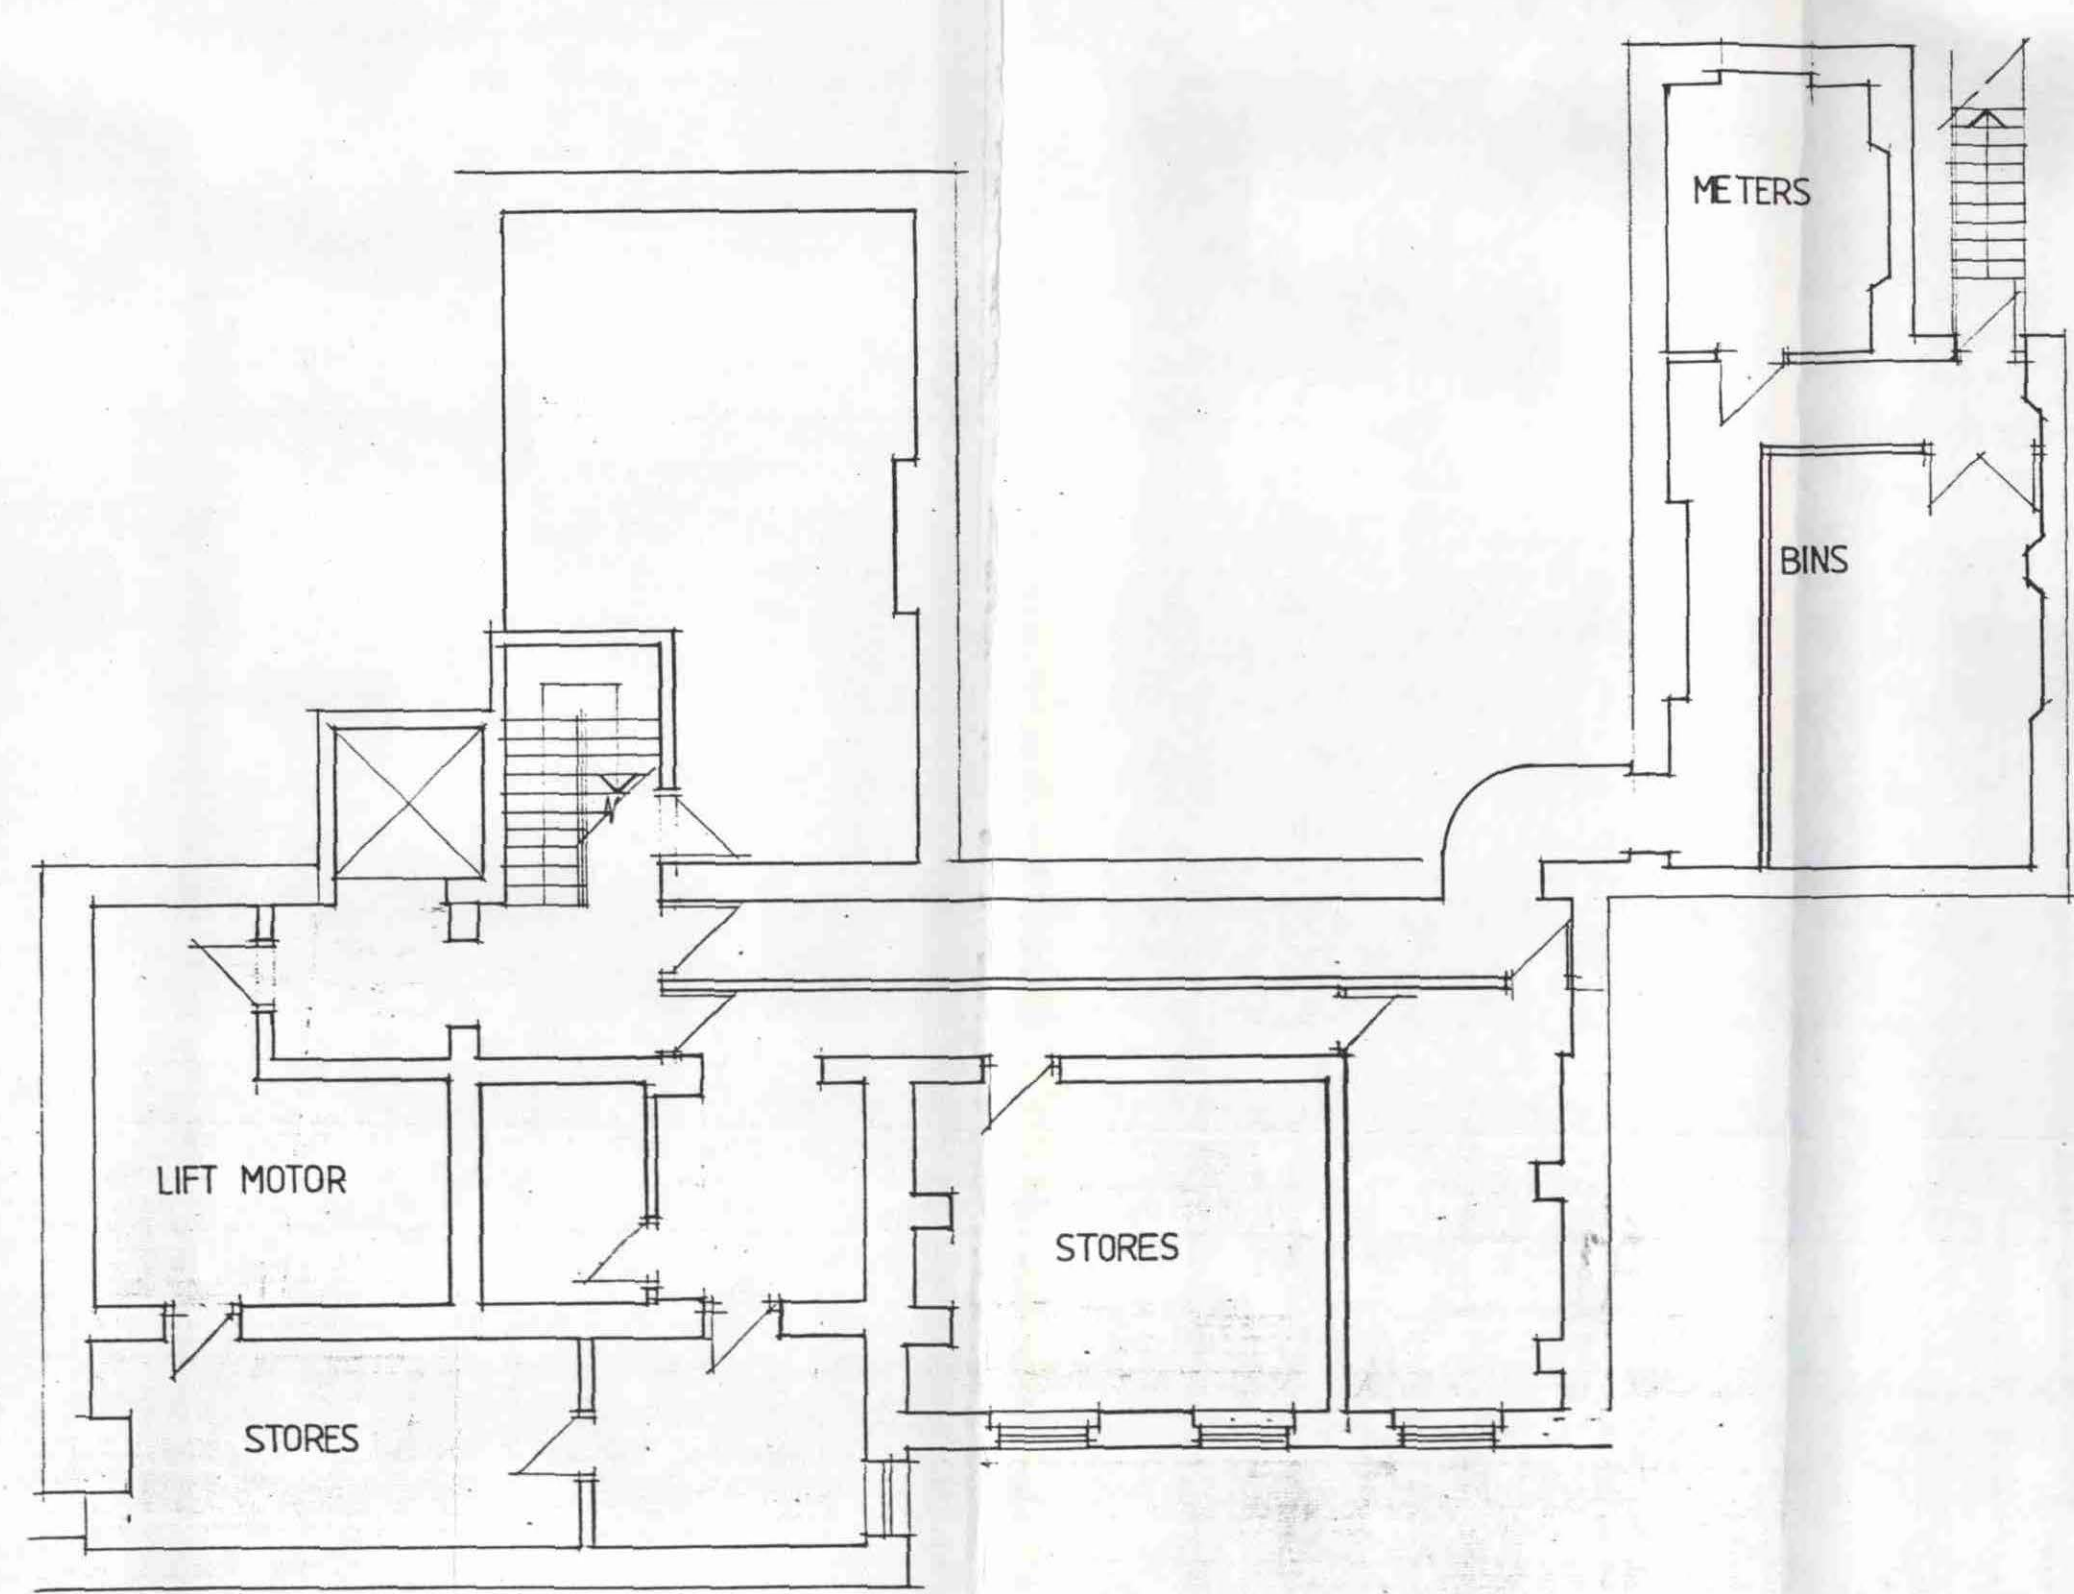

ROOF

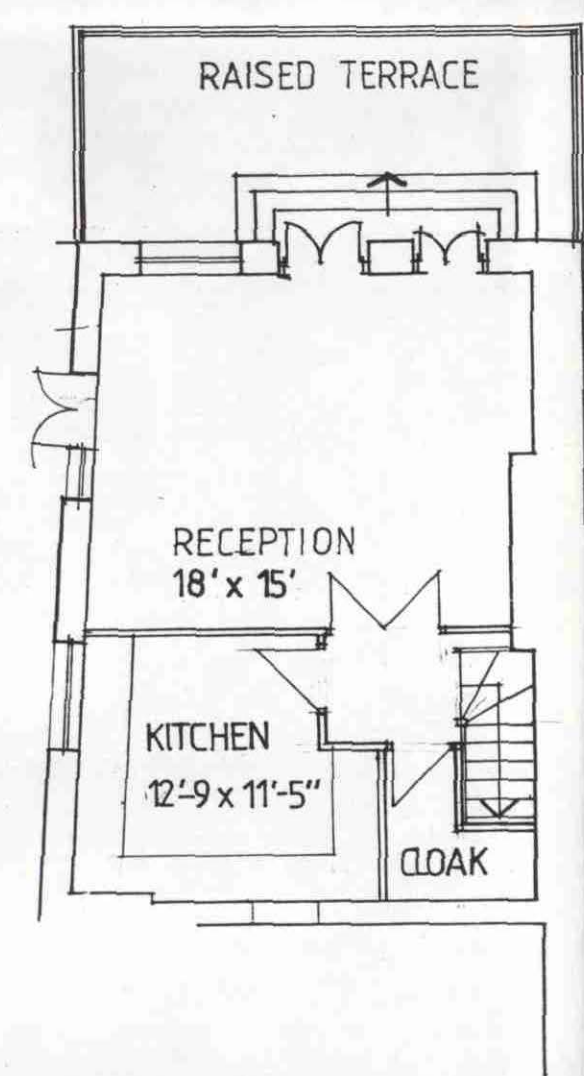

BASEMENT

GENERAL NOTES

ALL SETTING OUT MUST BE CHECKED ON SITE
ALL LEVELS MUST BE CHECKED ON SITE
ALL FIXINGS AND WEATHERINGS MUST BE CHECKED ON SITE
ALL DIMENSIONS MUST BE CHECKED ON SITE
THIS DRAWING MUST NOT BE SCALE
THIS DRAWING MUST BE READ IN CONJUNCTION WITH THE RELEVANT SPECIFICATION CLAUSES
THIS DRAWING MUST NOT BE USED FOR ANY OTHER PURPOSE
JOHN ASSAEL & PARTNERS (LONDON) LTD

DRAWING NOTES

REVISIONS

NO	REVISION	DATE	DR
A	STORES REVISED		
B	Added part basement plan. Amended roof.	2-88	
C	Gardener's store changed to reception	8-88	CB
D	Flat 1 layout amended	8-88	CA
E	Glazed roof over terrace added	1-89	

JOHN ASSAEL & PARTNERS

John Assael & Partners (London) Ltd
28 Clareville Street London SW7 5AW
Telephone 01-373 8546 Fax 01-370 4416

CLIENT

BERKLEY HOUSE PLC

PROJECT TITLE

NEW END

DRAWING TITLE

Kendall's Hall Proposed roof + basement

SCALE	DATE	CHECKED
1:100	25-1-88	

JOB NO	DRAWING NO	LATEST REV
567	67	E.

DRAWING STATUS

LONDON BOROUGH OF CAMDEN
TOWN AND COUNTRY PLANNING ACTS
9 JUN 1989
APPROVED
PLANS NOT APPROVED
ON BEHALF OF THE COUNCIL

8603880 R4