




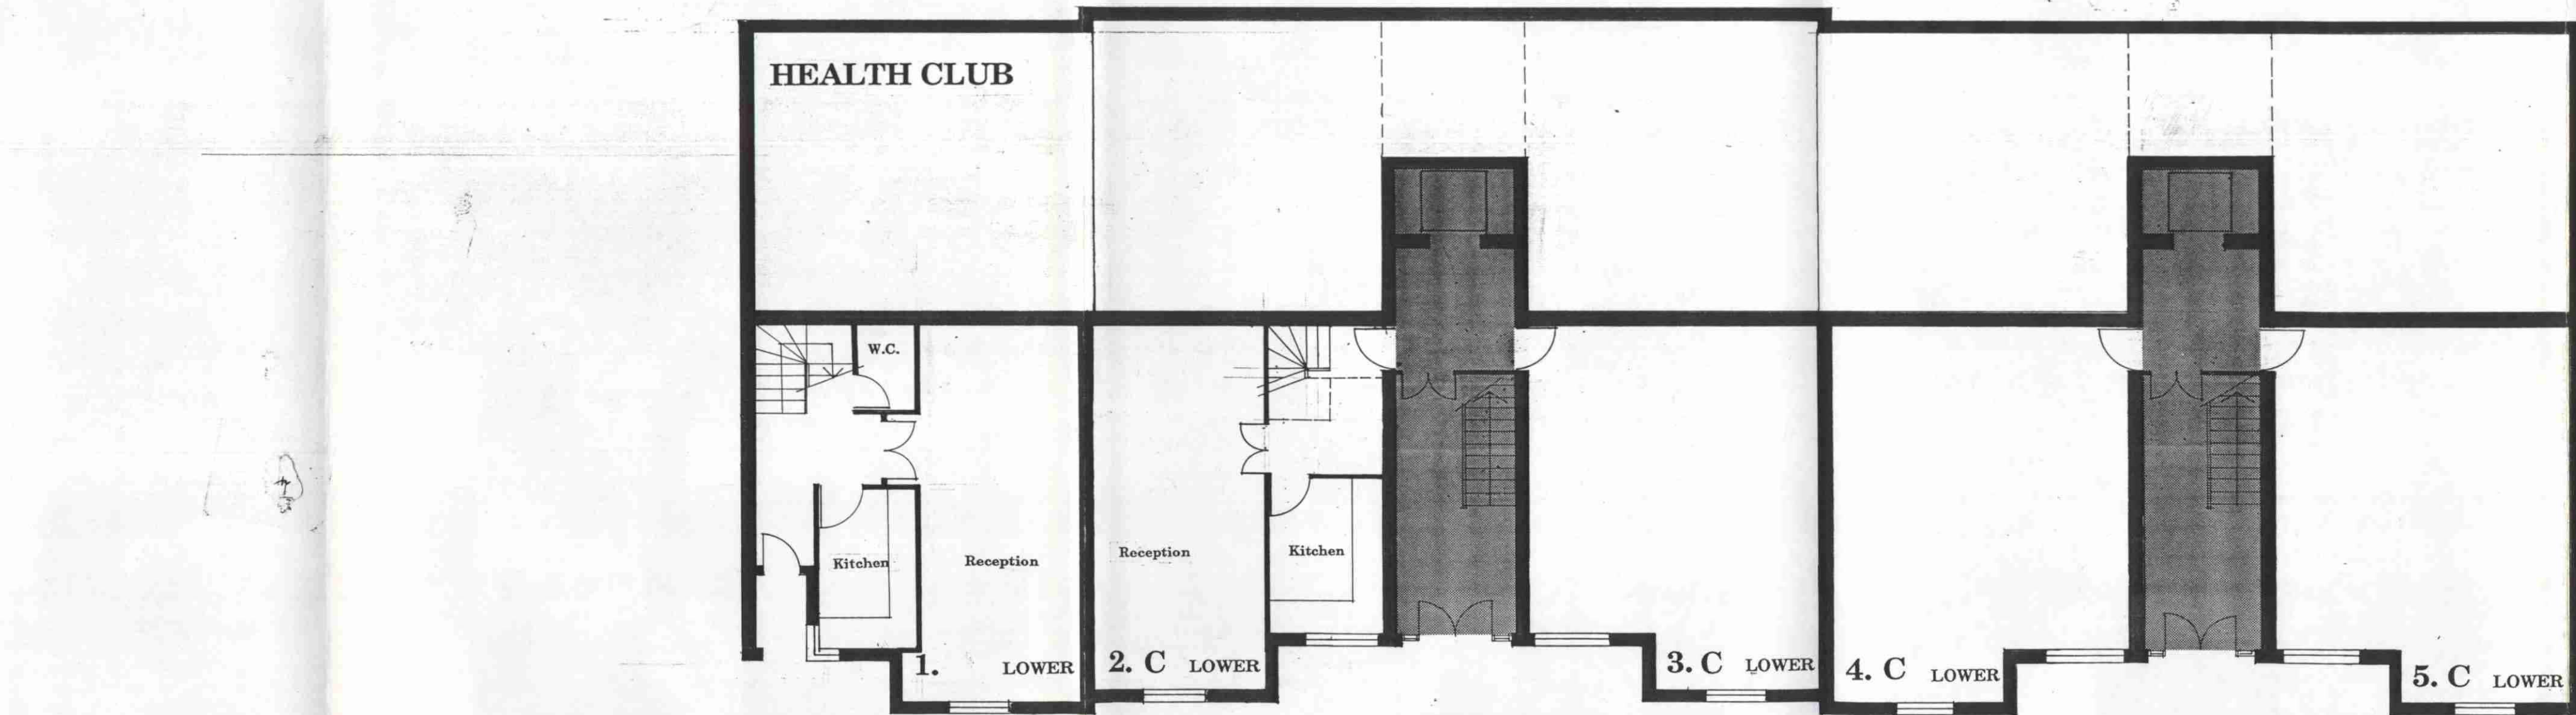

BASEMENT FLOOR

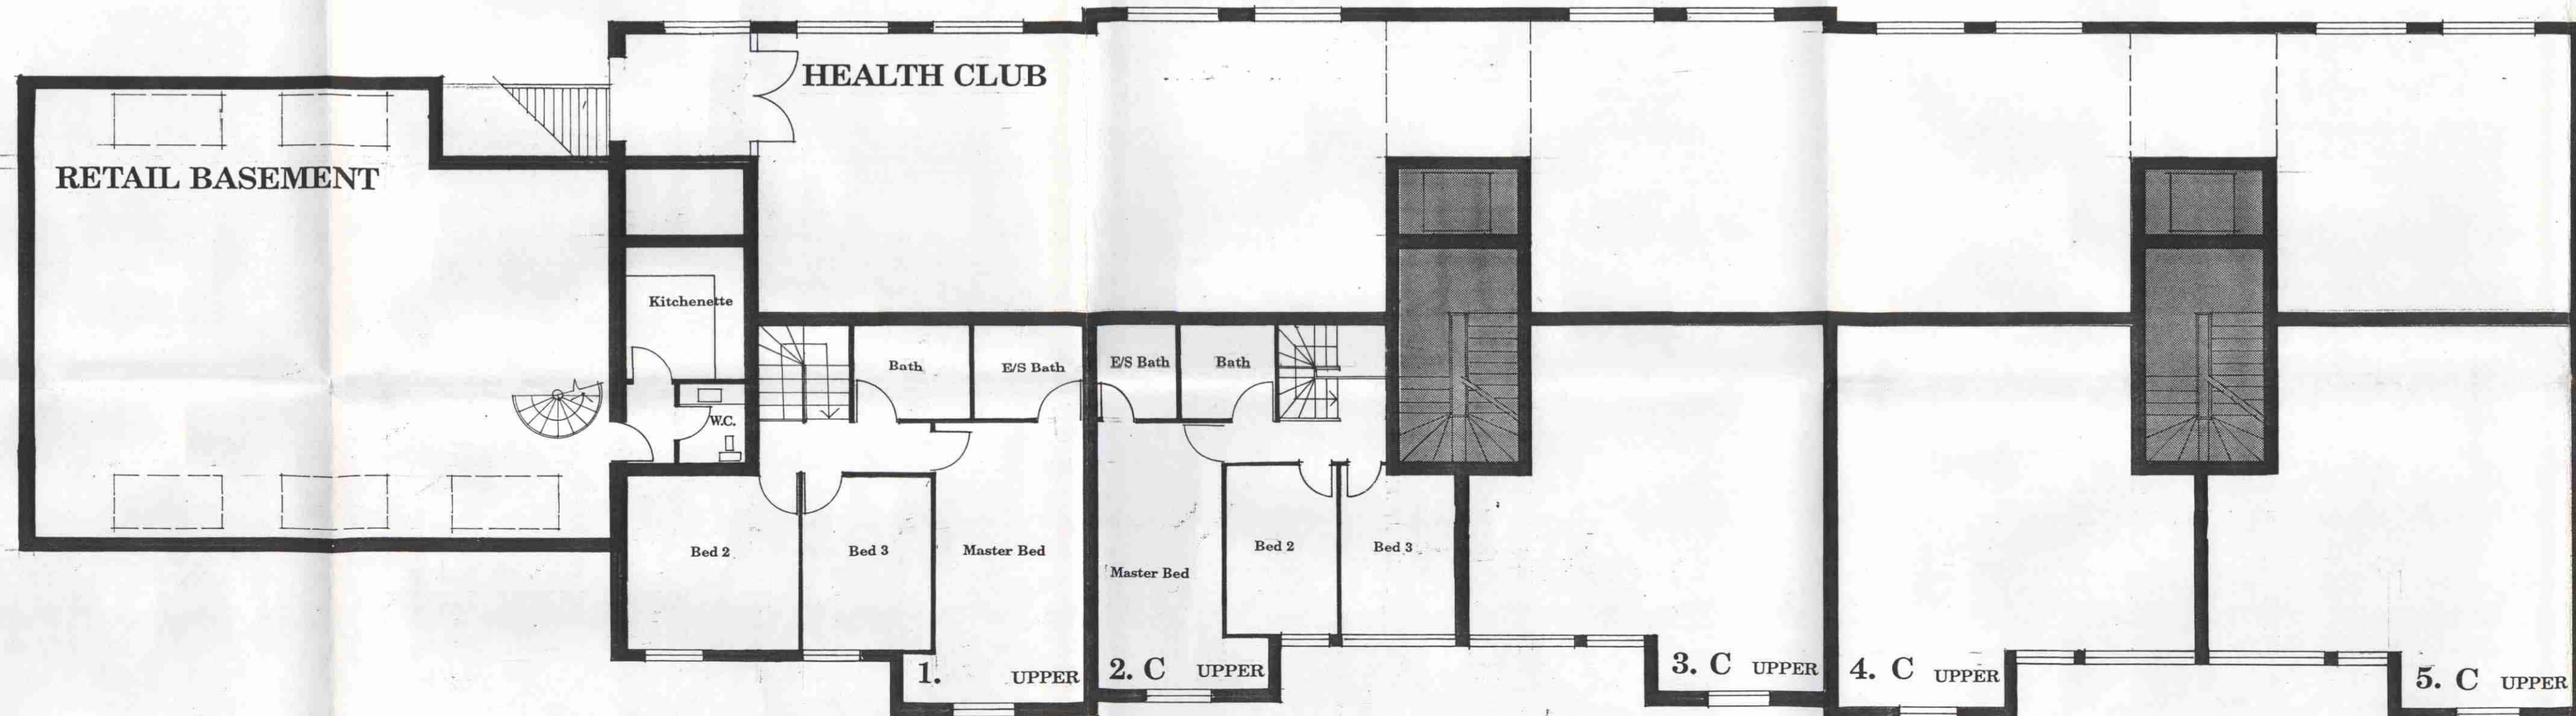

LOWER GROUND FLOOR

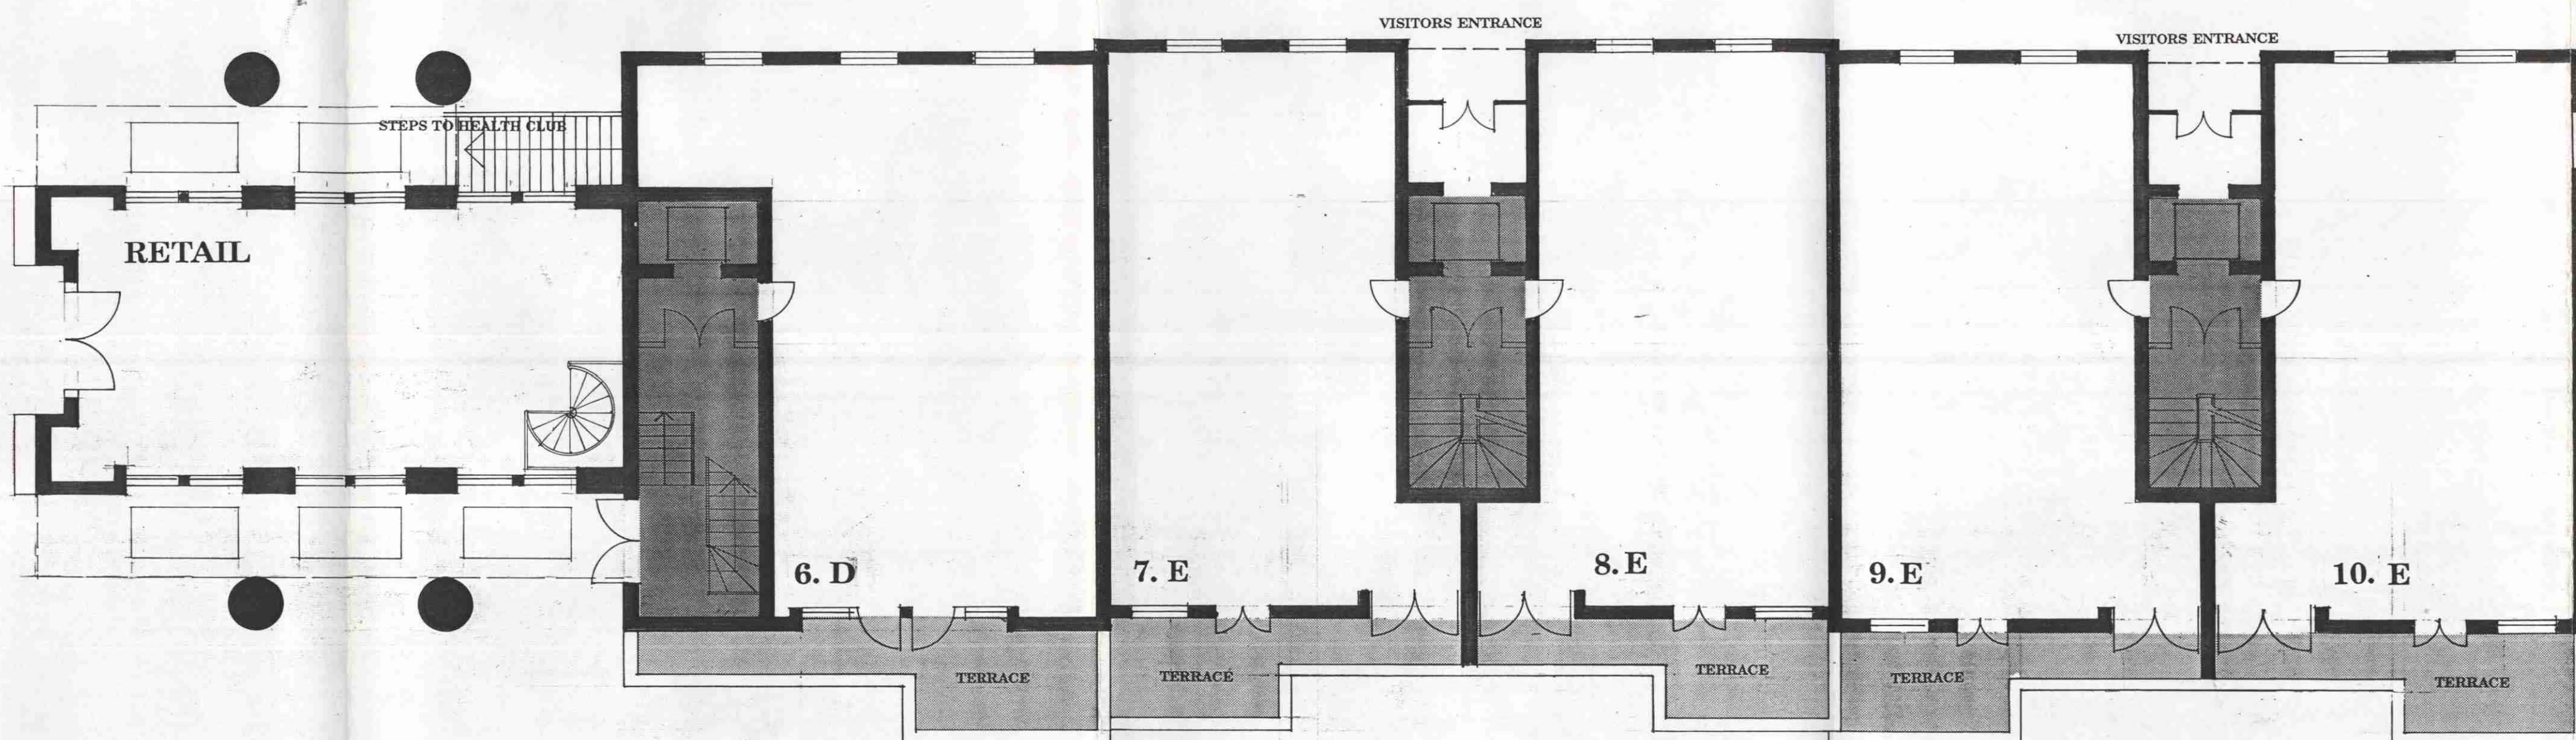

GROUND FLOOR

GENERAL NOTES

ALL SETTING OUT MUST BE CHECKED ON SITE.
ALL LEVELS MUST BE CHECKED ON SITE.
ALL FIXINGS AND WEATHERINGS MUST BE CHECKED ON SITE.
ALL DIMENSIONS MUST BE CHECKED ON SITE.
THIS DRAWING MUST NOT BE SCALED.
THIS DRAWING MUST BE READ IN CONJUNCTION WITH THE RELEVANT SPECIFICATION CLAUSES.
THIS DRAWING MUST NOT BE USED FOR LAND TRANSFER PURPOSES.
© JOHN ASSAEL & PARTNERS (LONDON) LTD.

DRAWING NOTES

REVISIONS

NO.	REVISION	DATE	DRN
A	DOORS SHOWN TO VISITORS ENTRY RETAIL BASEMENT AMENDED BASEMENT FLATS AMENDED (ENTRIES RELOCATED)		

JOHN ASSAEL & PARTNERS

2/18 Harbour Yard Studios Chelsea Harbour London SW10 0XD
Telephone 01 376 5033 Fax 01 352 4354

CLIENT

BERKLEY HOUSE

LONDON BOROUGH OF CAMDEN
TOWN AND COUNTRY PLANNING ACTS
9 JUN 1989
PLANS NOT APPROVED ON BEHALF OF THE COUNCIL

PROJECT: PLANNING AND TRANSPORT DEPARTMENT
17 MAY 1989
NEW END RECEIVED

DRAWING TITLE

**HEATH HEIGHTS
B.L.G.GF**

SCALE	DATE	DRWN BY
1:100	27/1/89	

JOB NO	DRAWING NO.	LATEST REV
567	270	A

DRAWING STATUS

PLANNING

LONDON BOROUGH OF CAMDEN
TOWN AND COUNTRY PLANNING ACTS
9 JUN 1989
PLANS NOT APPROVED ON BEHALF OF THE COUNCIL

TP 8803880 R4