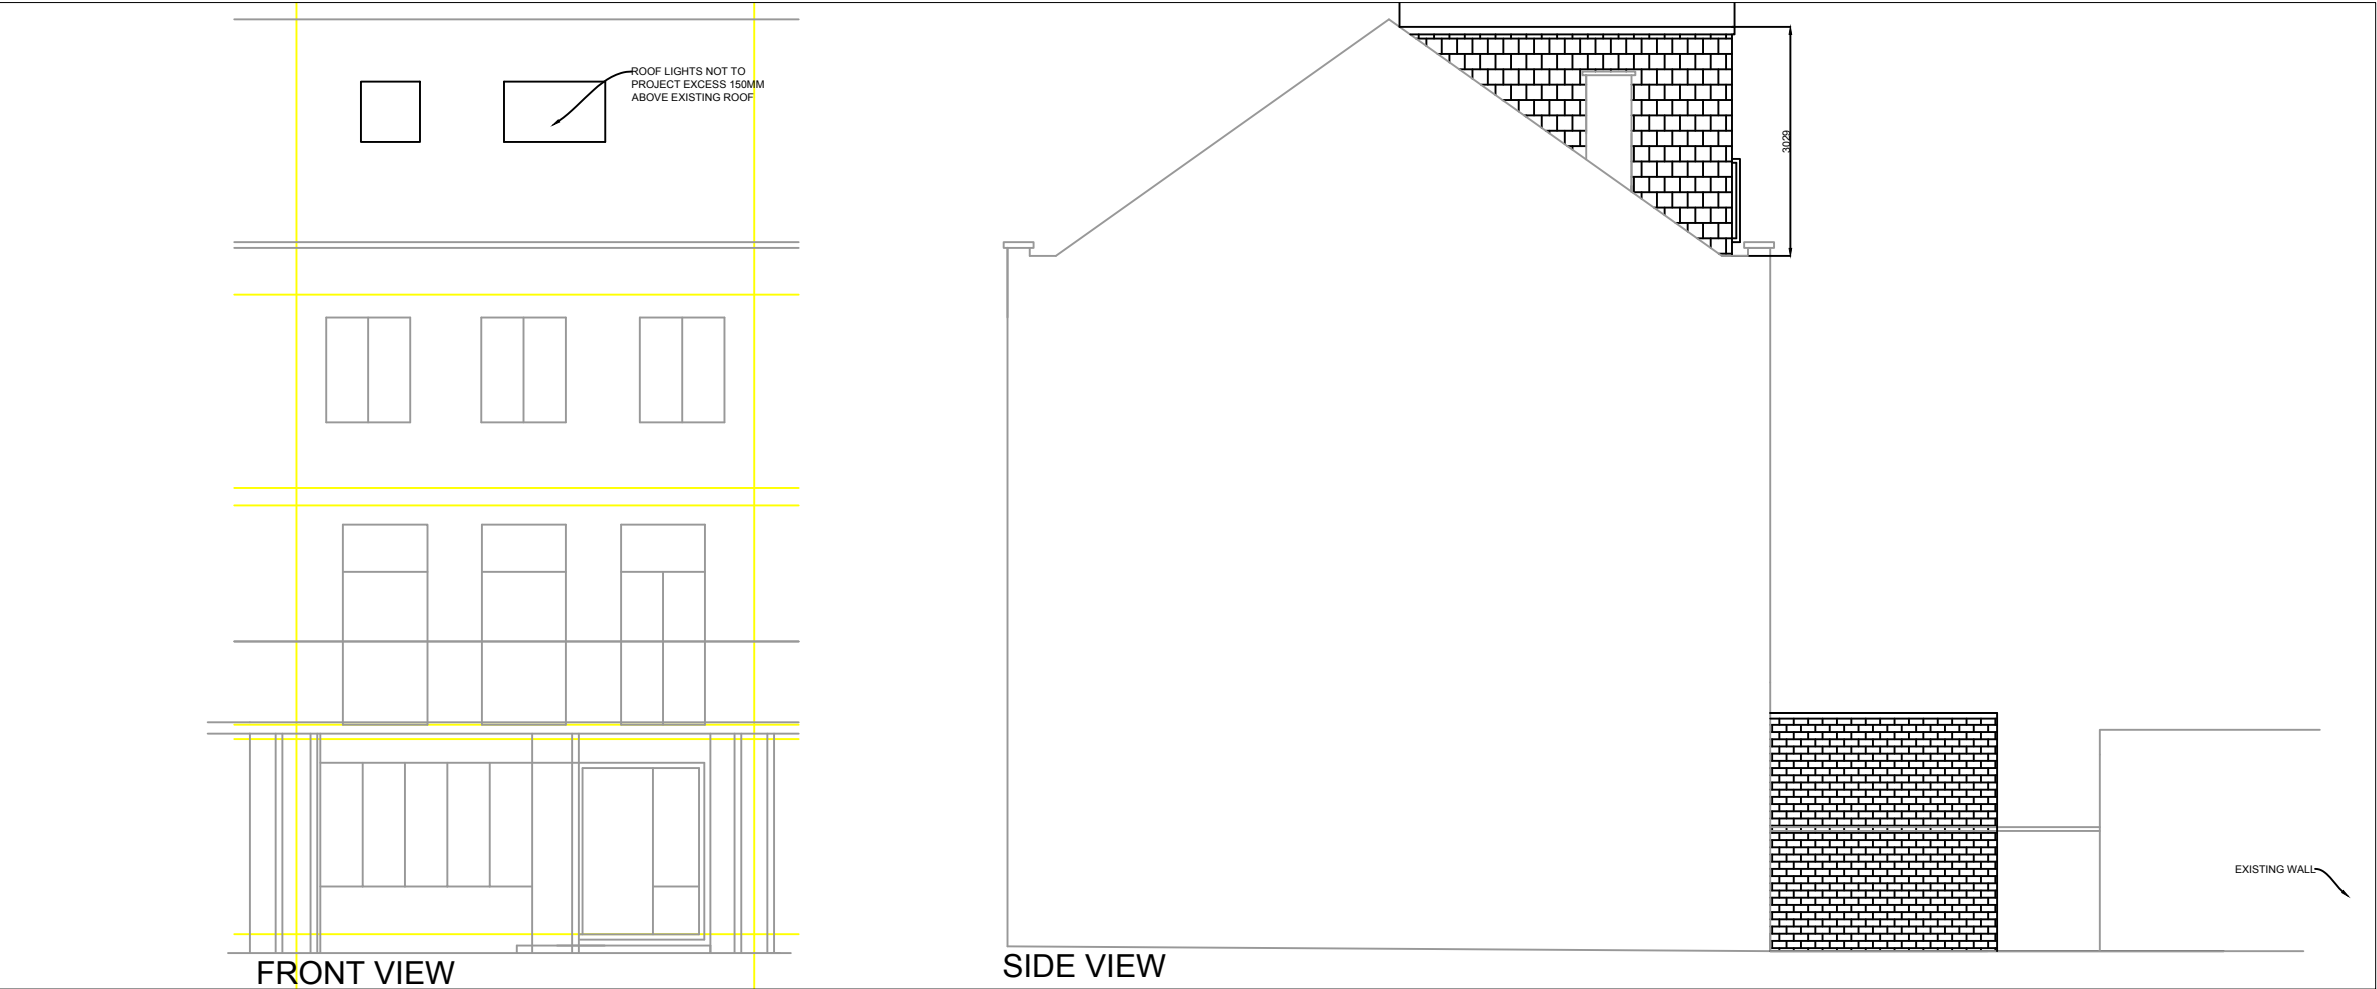
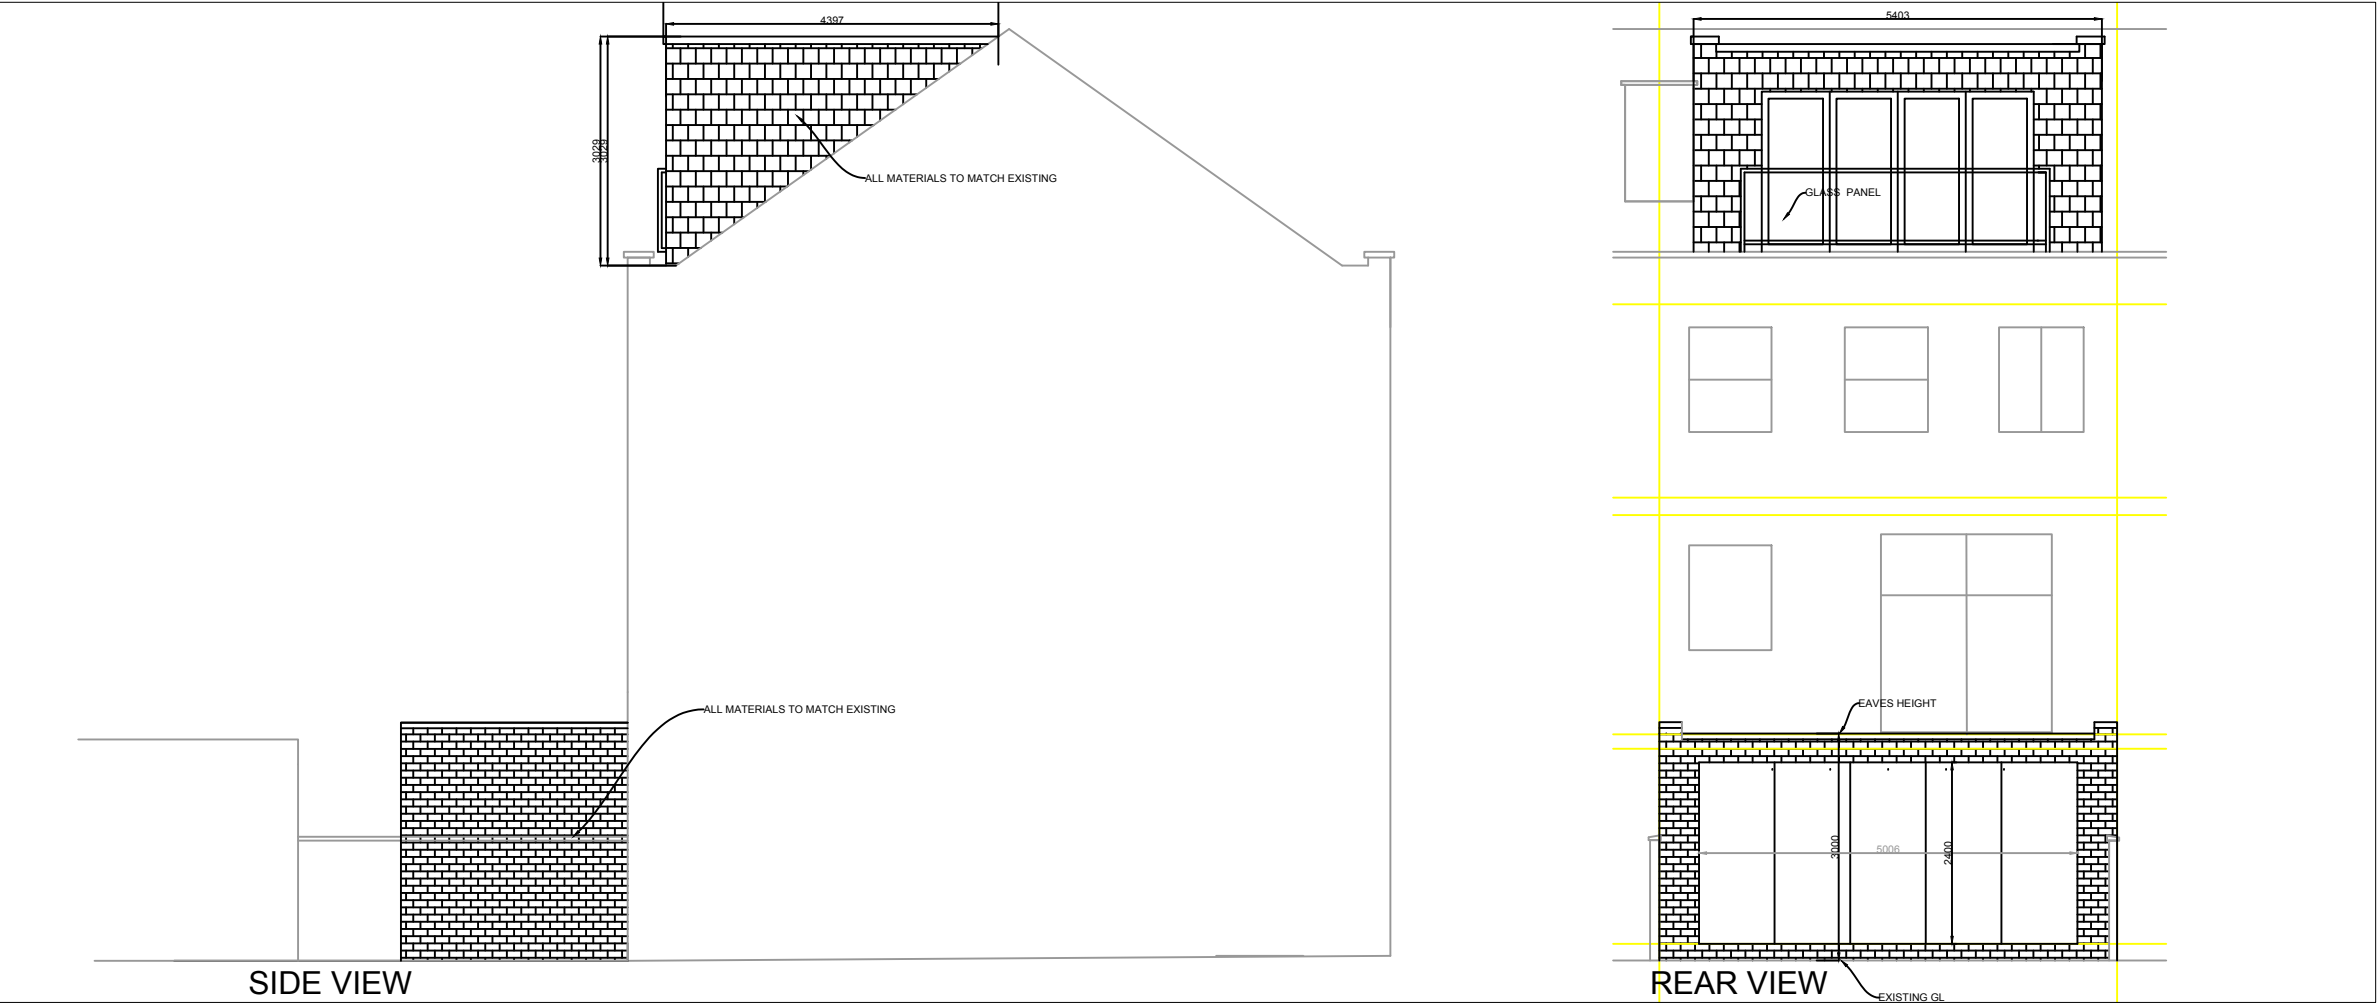


NJL DESIGN
architectural

HUNTINGDON, CAMBS, PE28 5YN
TEL/FAX 01455 773346
MOBILE 07804 781468
OFFICE@njldesign.co.uk

PROPOSED ELEVATIONS
4 MIDDLEFIELD
LONDON
NW8 6NE

NUMBER	20/07/04
SCALE	1:100
DATE	19/11/2020
PAPER SIZE	A3
REVISION	01