



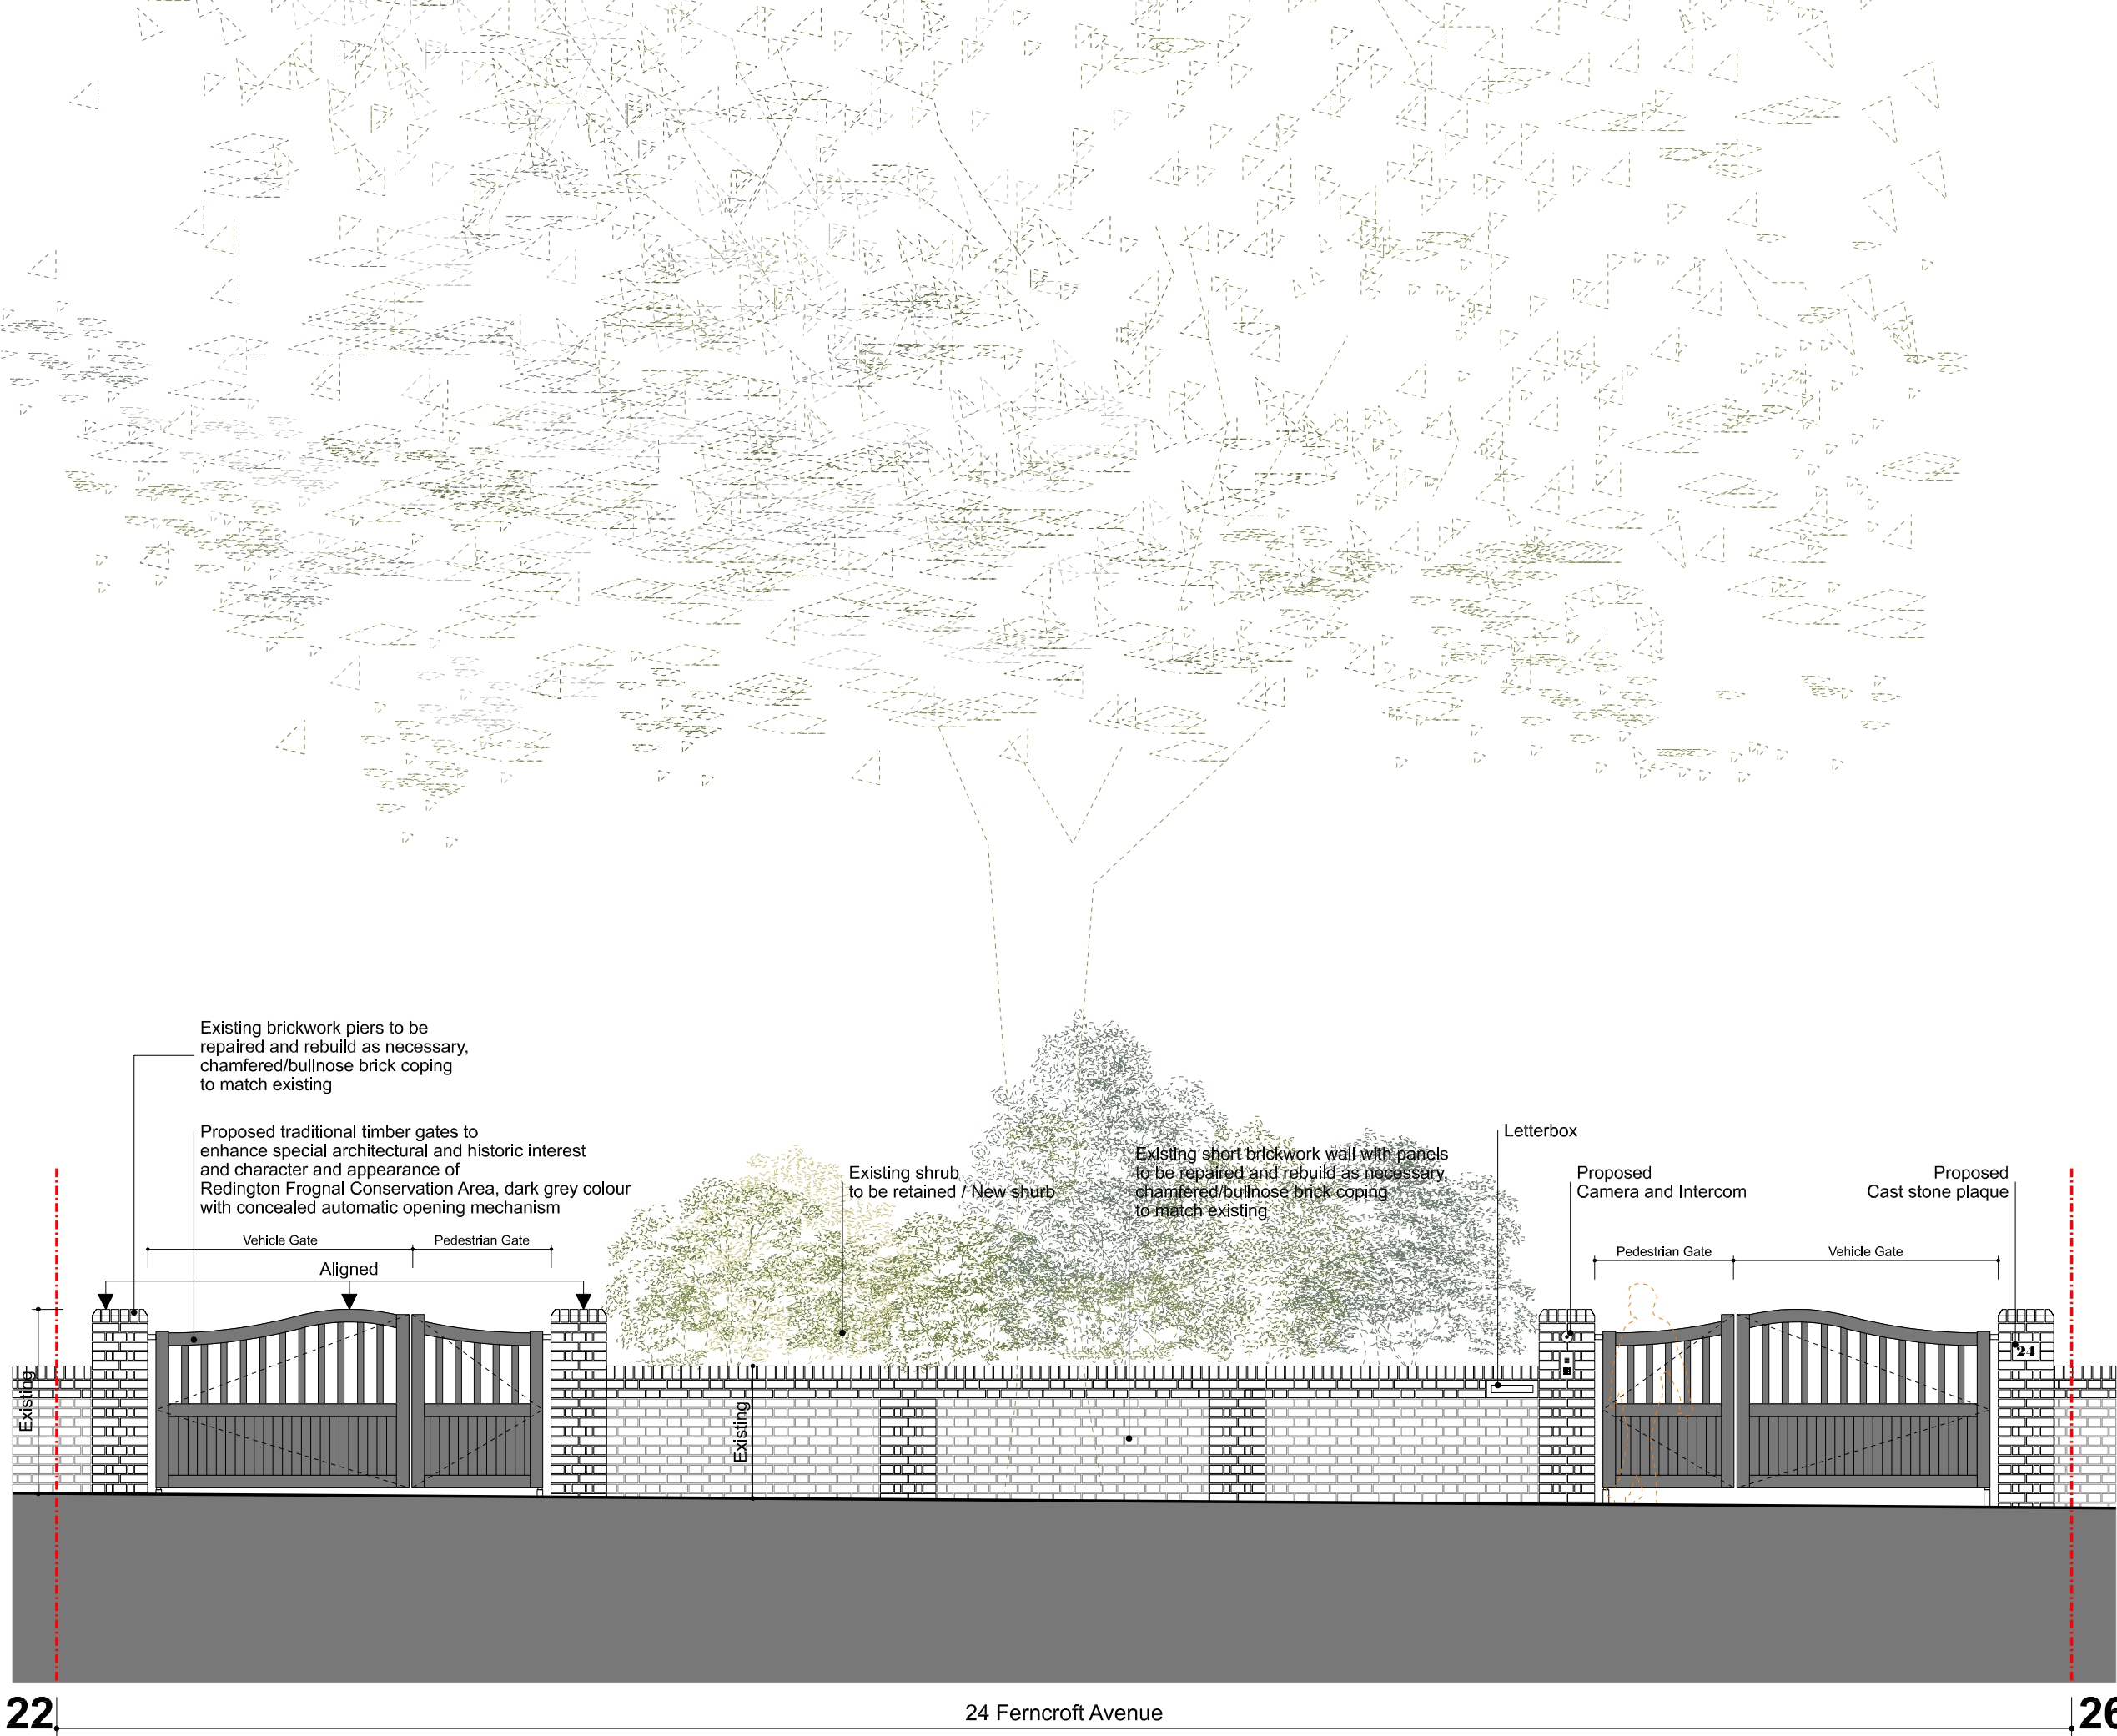

Disclaimer

1. All dimensions must be checked on site and discrepancies verified with the Architect.
3. Unless shown otherwise all dimensions are to structural surfaces and are in mm.
4. Any discrepancies between the Engineer's and Architect's drawings must be verified with the Architect.
5. This drawing is only for the status shown below and should not be used for any other purpose.
6. To be read with all Contract Documents.

General Notes

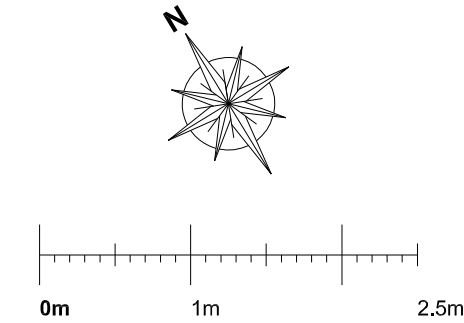

A	06/11/20	Revised to omit FF terrace
-	02/06/20	First Issue
Rev.	Date	Description

IDEA ARCHITECTS
LONDON
235 Blackstock Road, London N5 2LL

ISSUED FOR PLANNING

Project		Project No.
24 Ferncroft Avenue London NW3 7PH		2002
Client		
Mrs Rusul T M Al-Magsoosi		
Date	02/06/2020	Revision
Scale / Format	1:50 / A3	A
CAD Ref	Drawn	Approved
Drawing Name		Drawing No.
Proposed Front Gate Elevation		P(92)_400