




Metres
0 5 10 20 30 40 50
Scale: 1:1250



Supplied by: National Map Centre
License number: 100031961
Produced: 16/03/2020
Serial number: 2215754

Merlin House
Oak Hill Park
London
NW3 7LJ

Plot centre co-ordinates: 525927,185832
Download file: dcorley_merlinhouse.zip
Project name: dcorley_merlinhouse

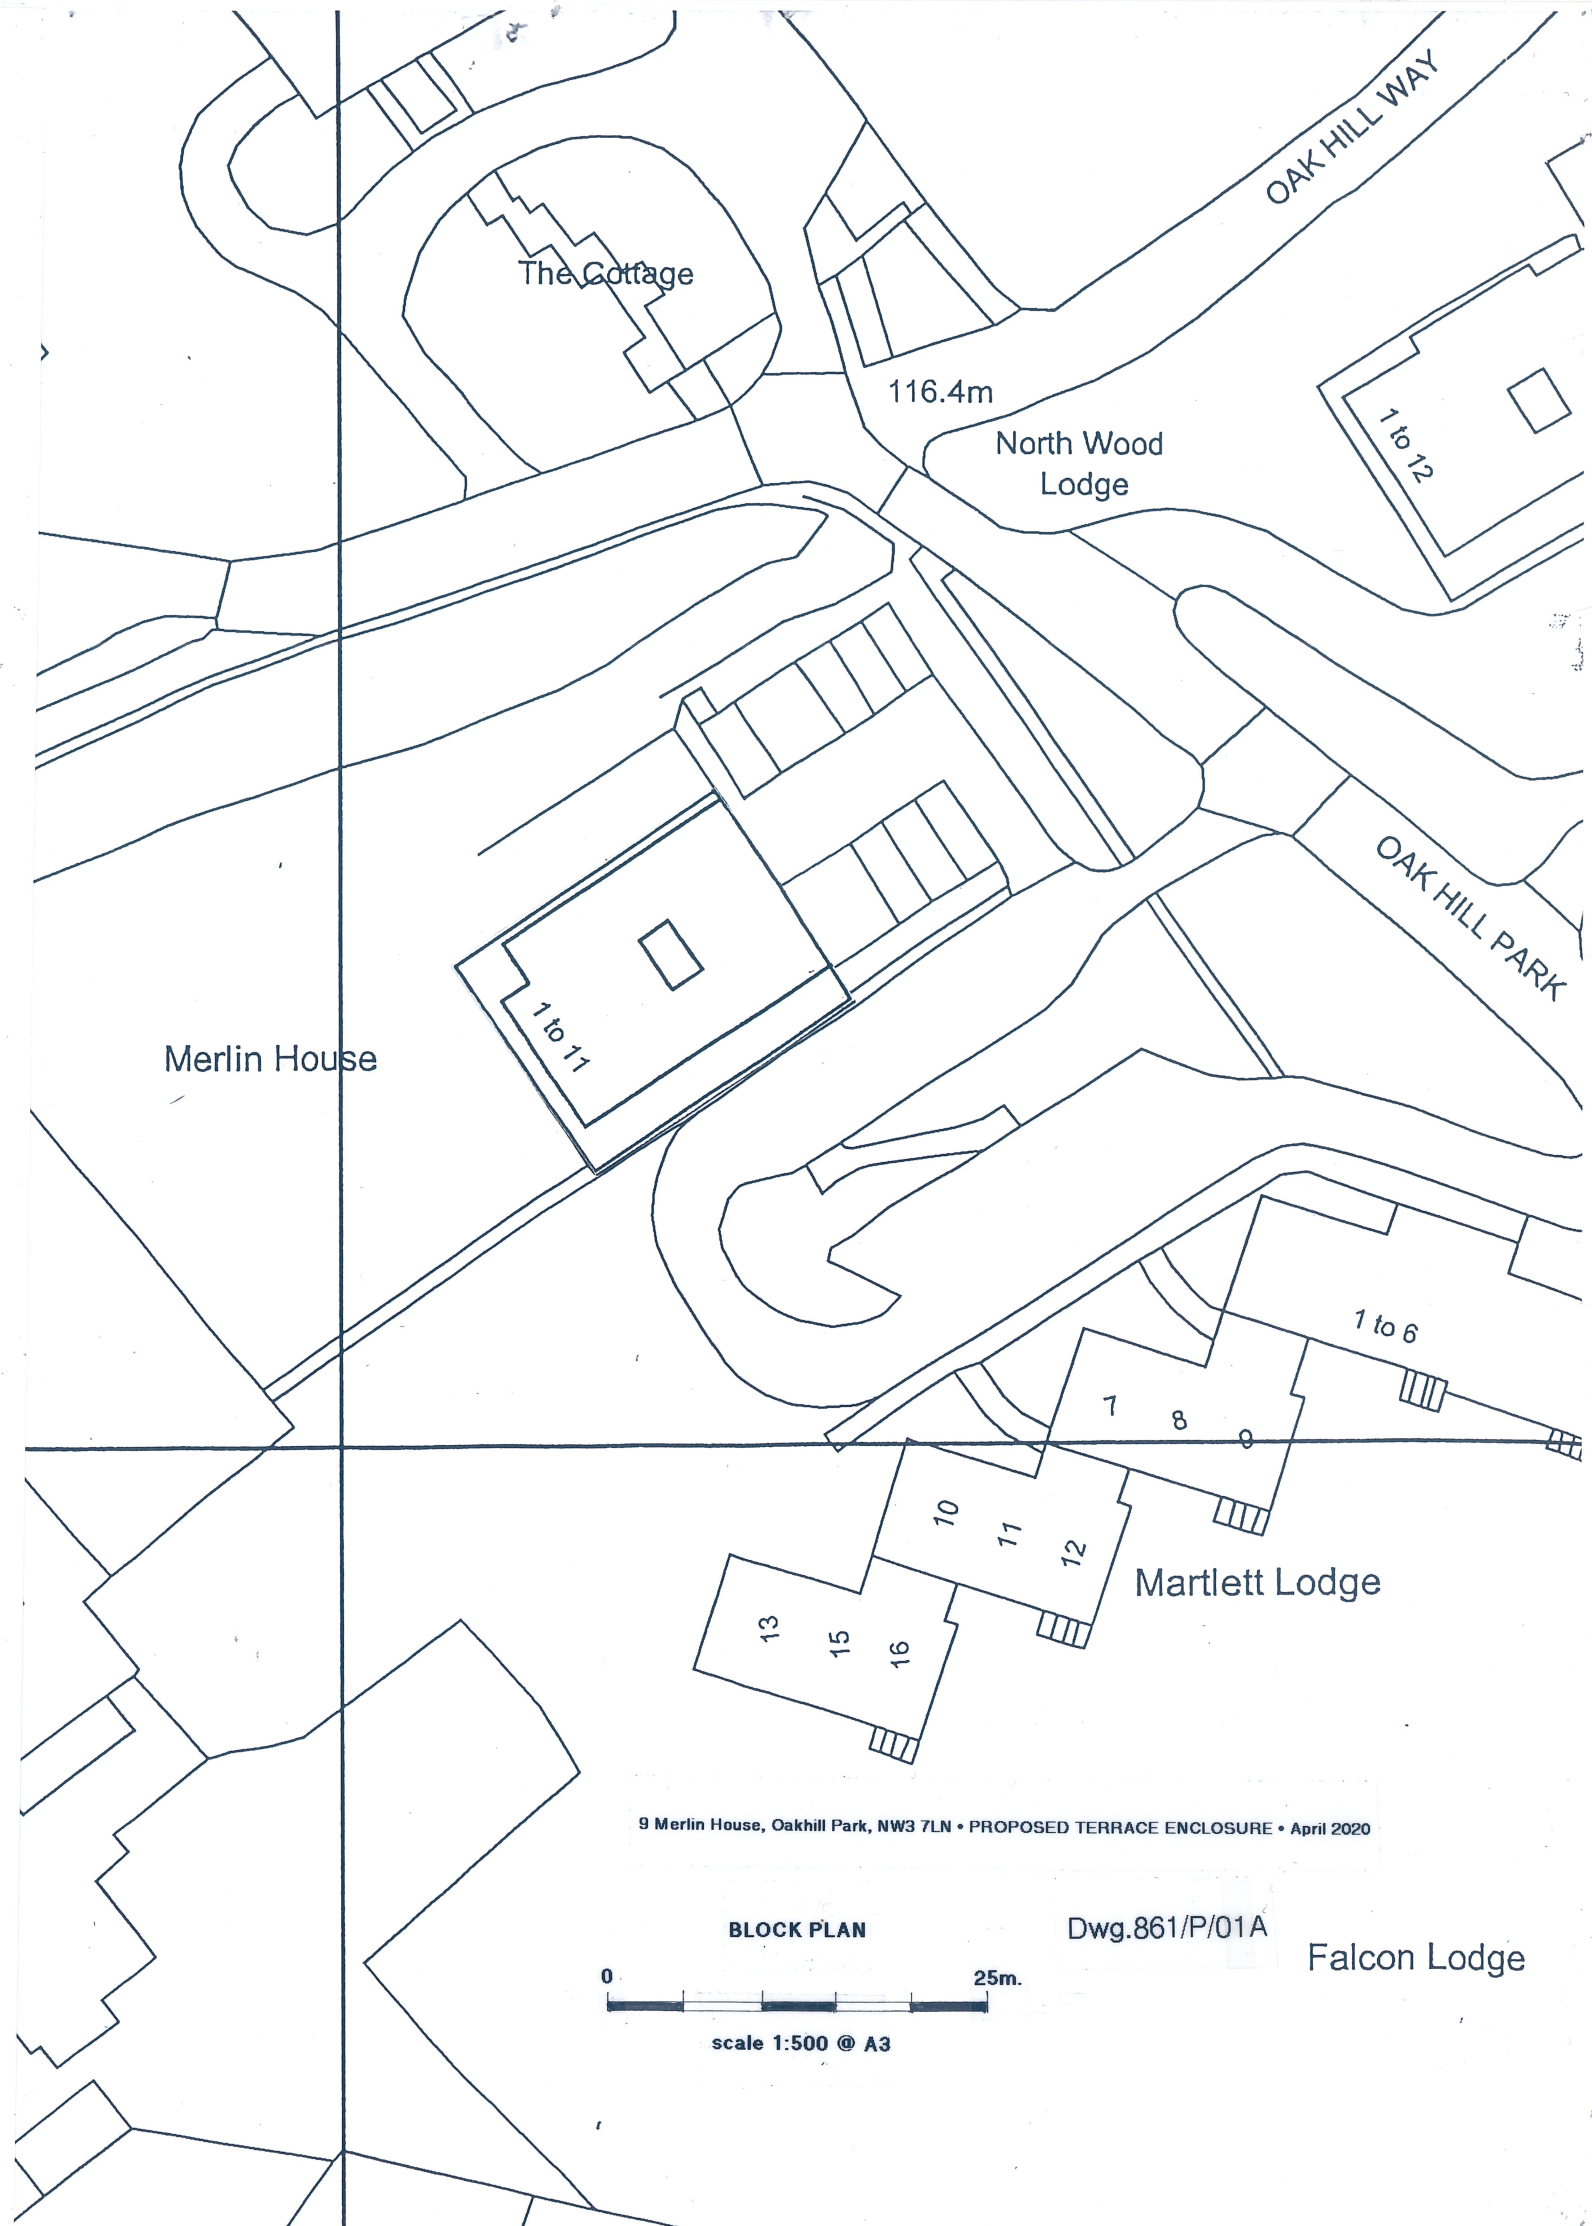

9 Merlin House, Oakhill Park, NW3 7LN • PROPOSED TERRACE ENCLOSURE • April 2020

BLOCK PLAN
0 25m.
scale 1:500 @ A3

Dwg.861/P/01A
Falcon Lodge